



MARK	DATE	DESCRIPTION


DATE: 2/19/18  
 CHECKED BY: JAD  
 DRAWN BY: JAD/ CLBC  
 JOB: 2017- 27 HIGH  
 SHEET TITLE: FLOOR PLANS

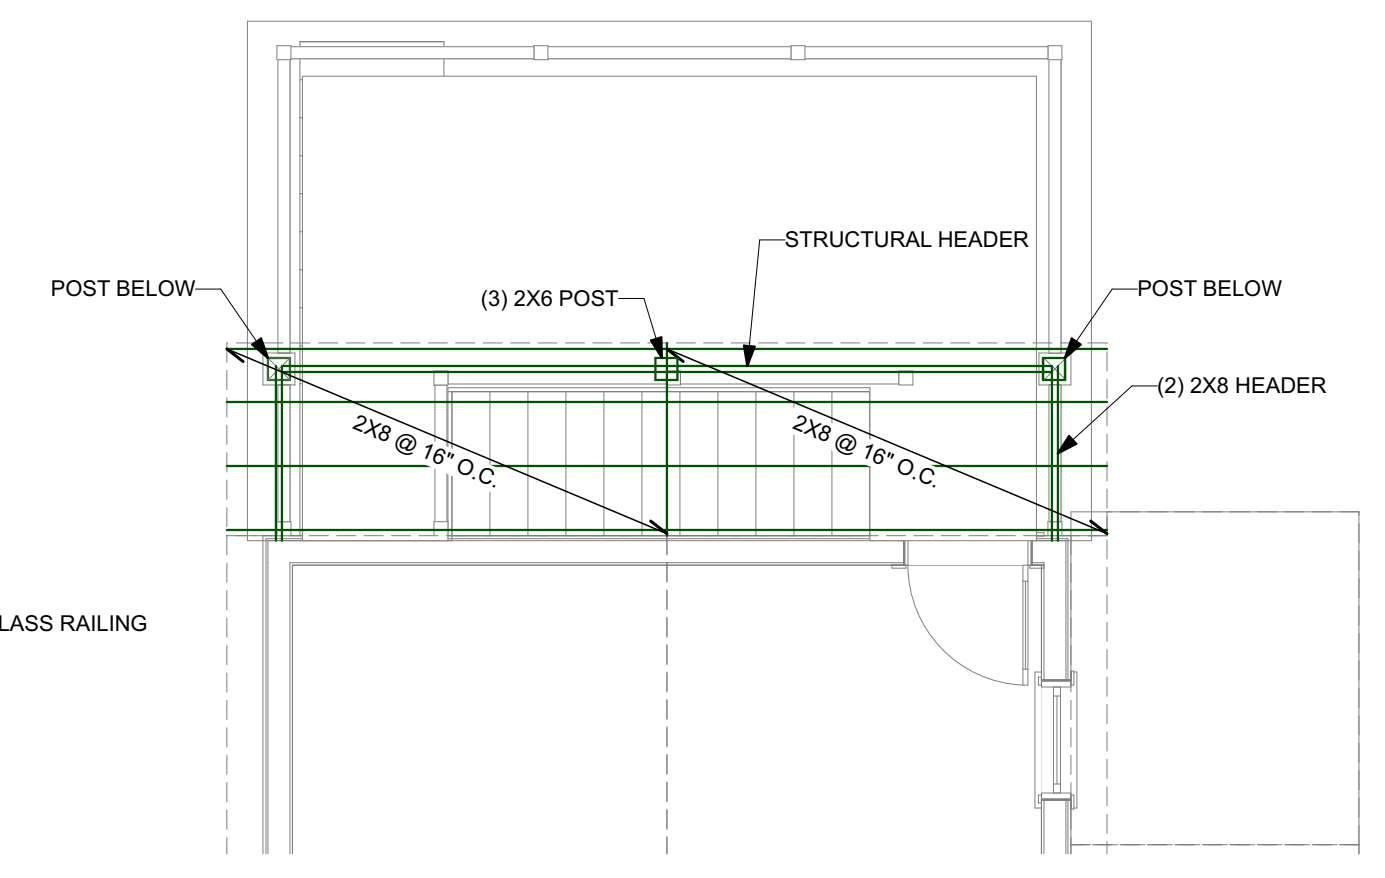


**6 ROOF FRAMING PLAN**  
 SCALE: 1/4" = 1'-0"

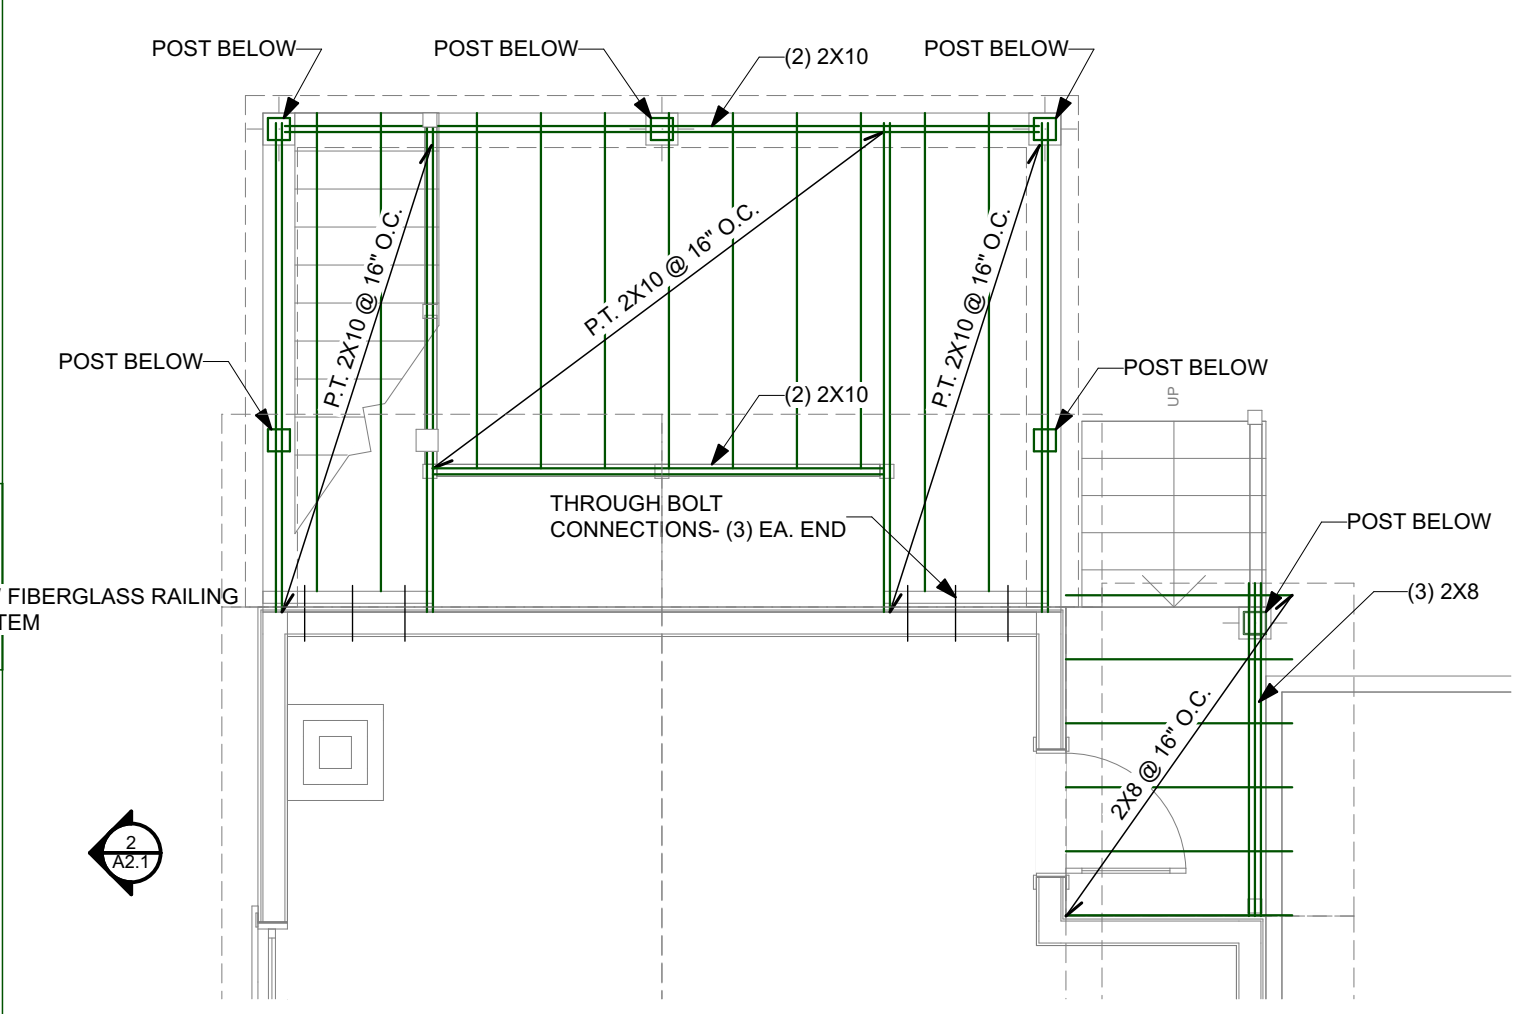


**5 SECOND FLOOR FRAMING PLAN**  
 SCALE: 1/4" = 1'-0"

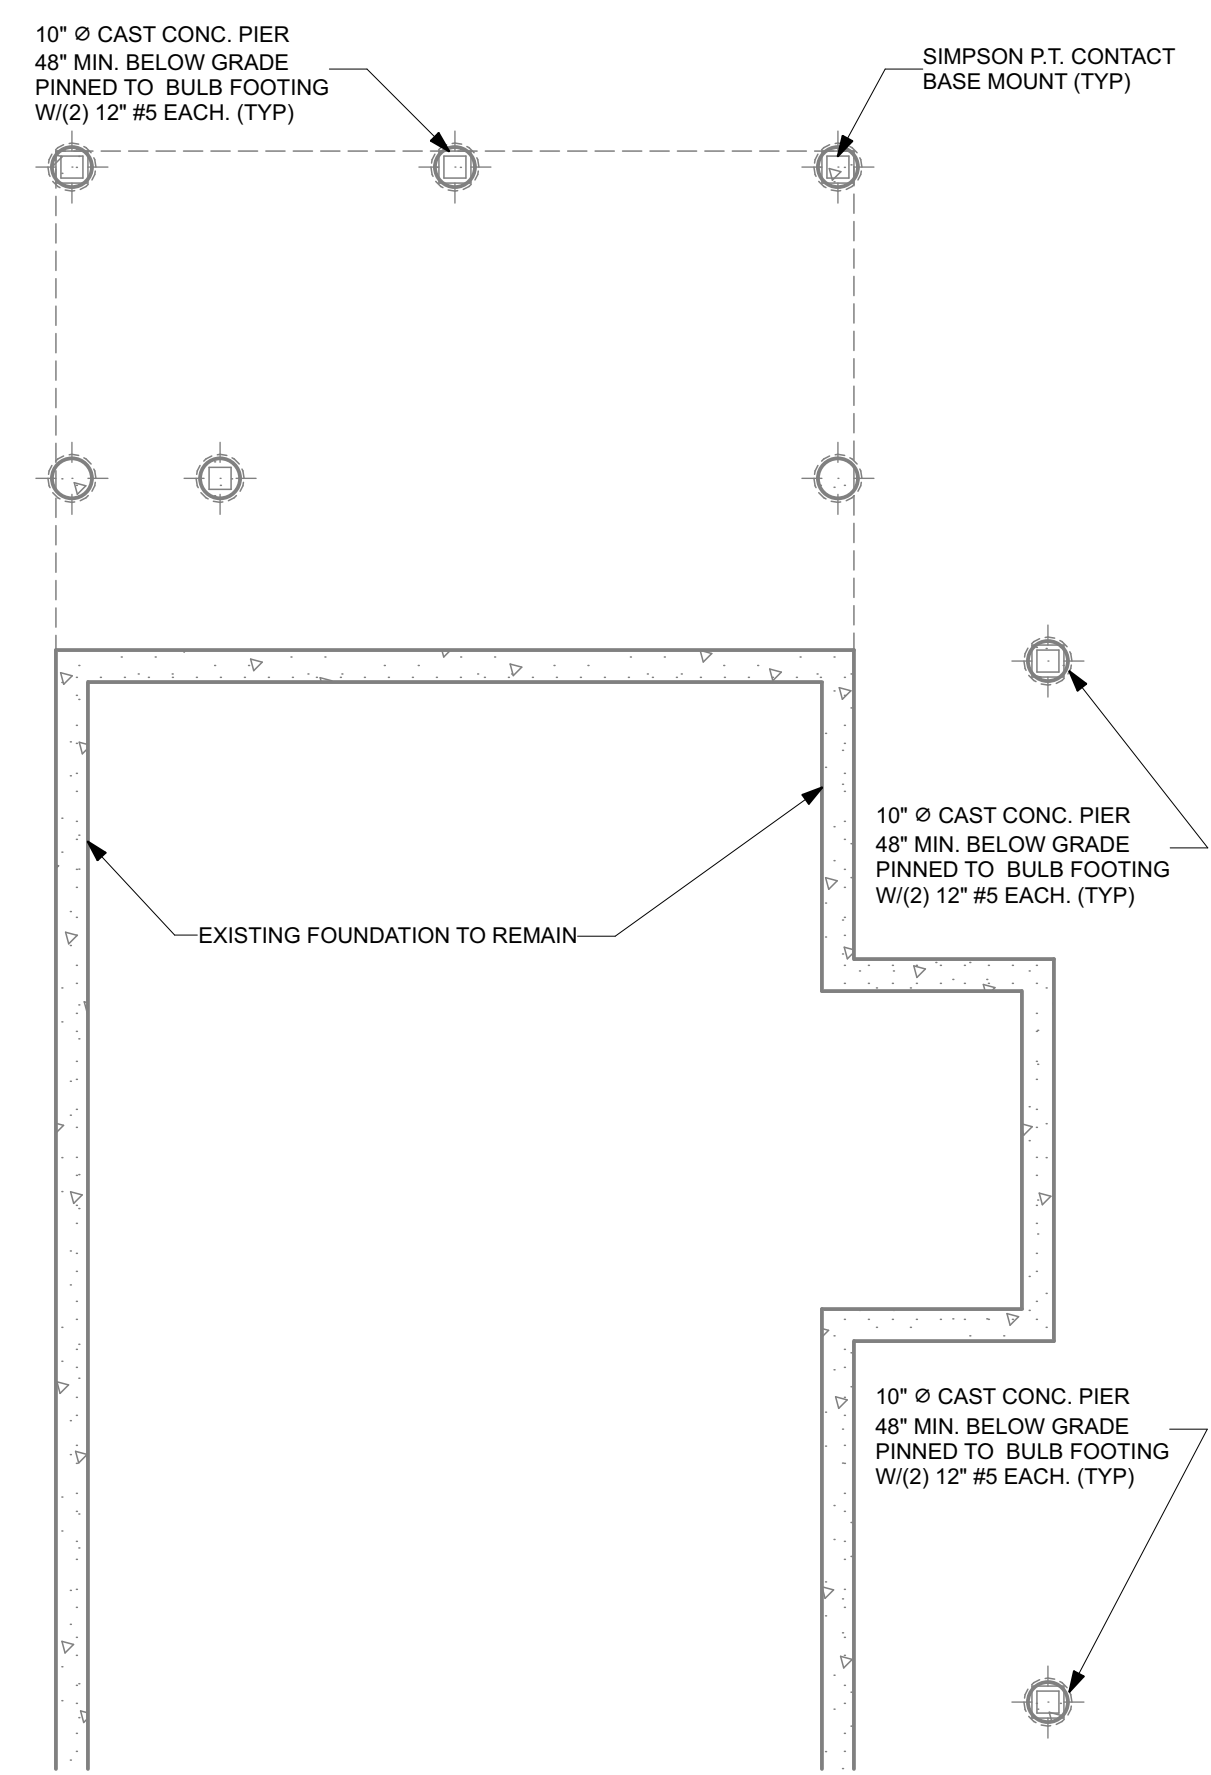


**4 FOUNDATION & 1ST FLOOR FRAMING PLAN**  
 SCALE: 1/4" = 1'-0"

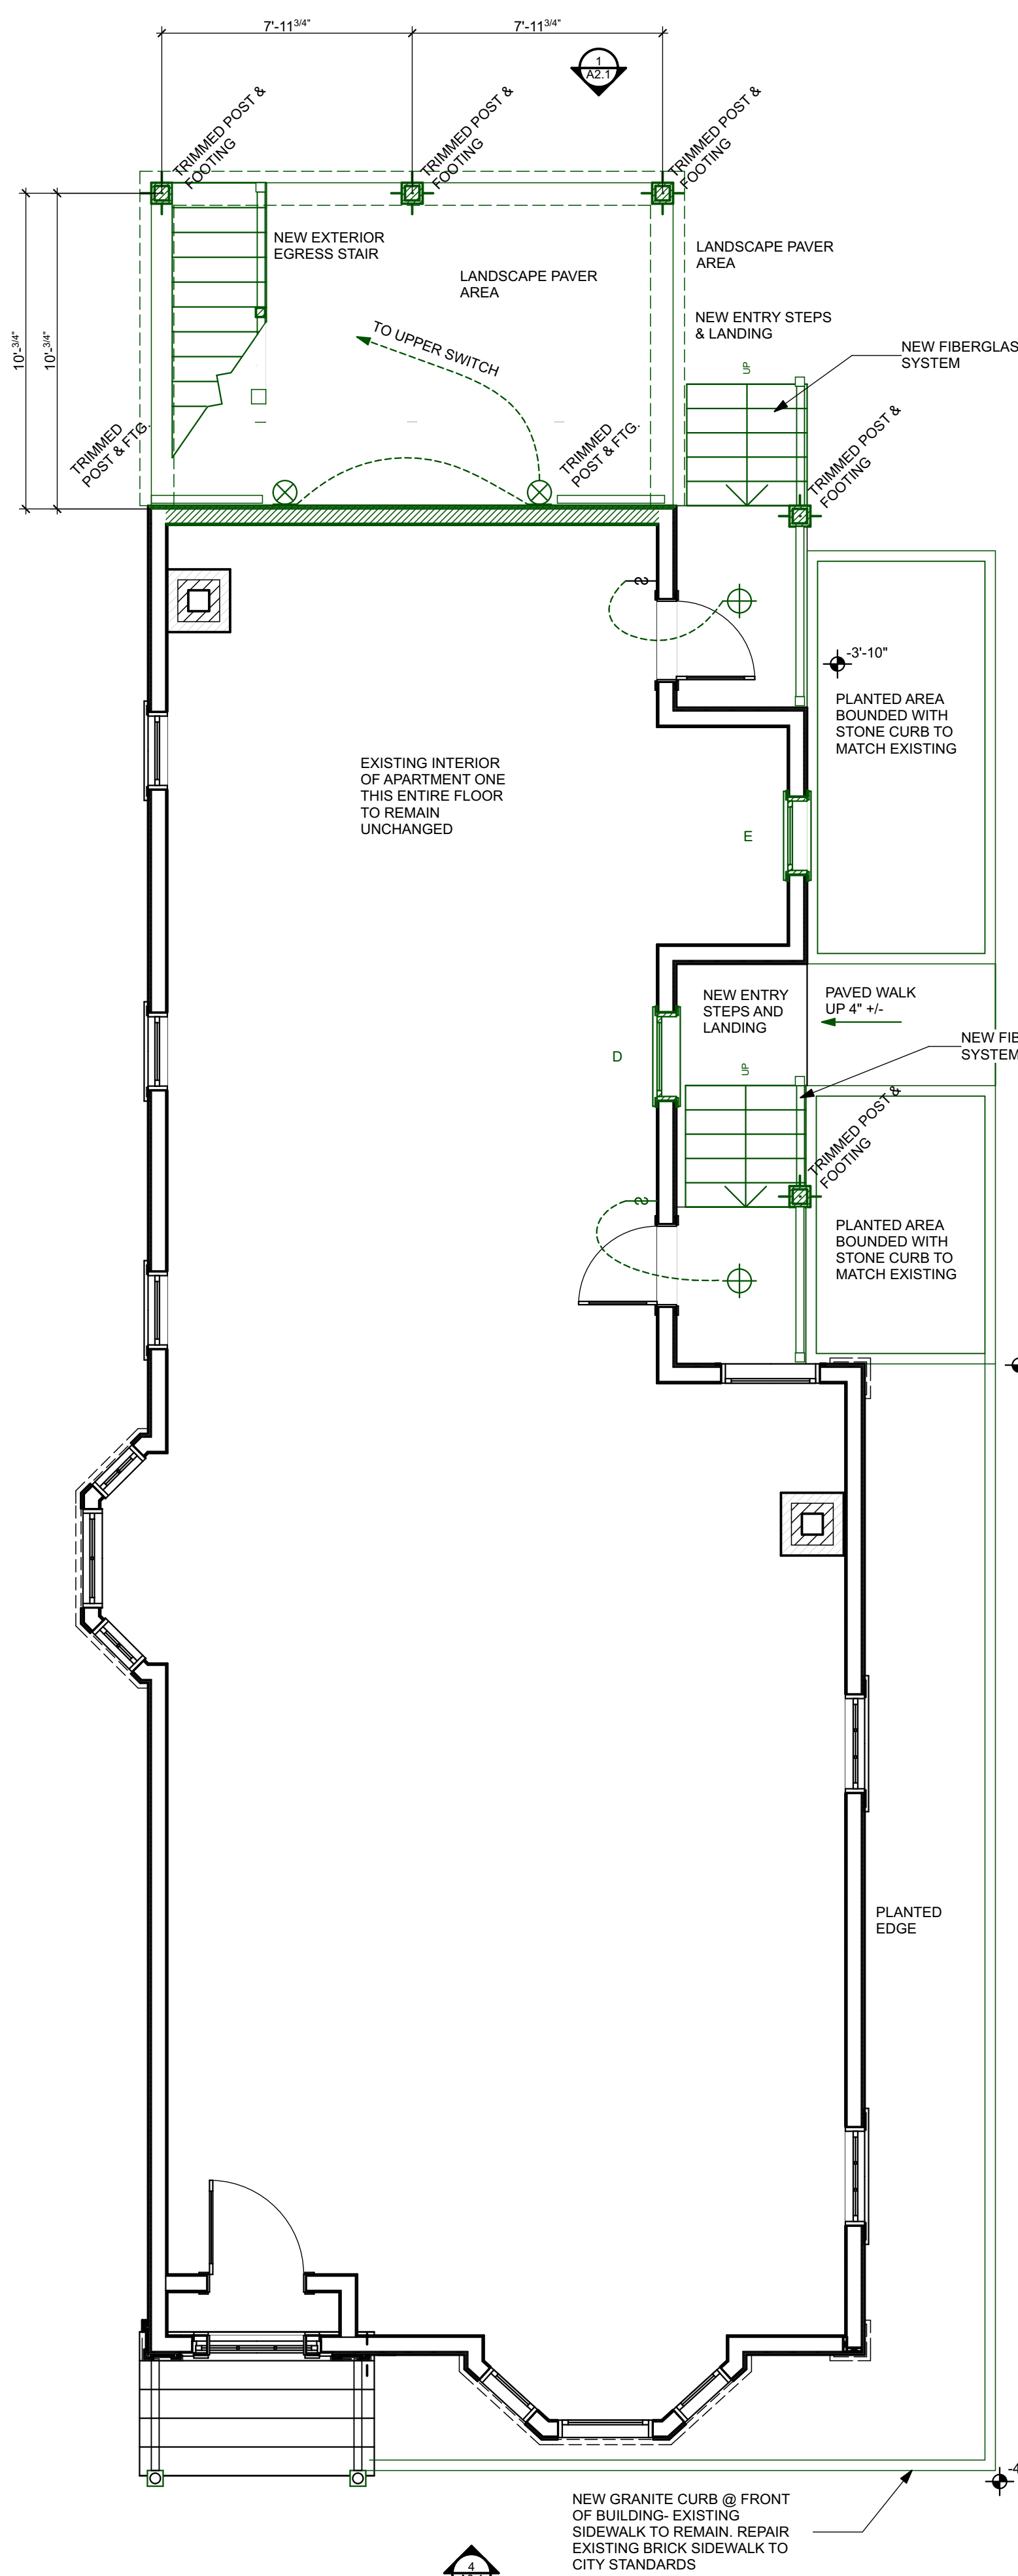

**1 PROPOSED FIRST FLOOR PLAN**  
 SCALE: 1/4" = 1'-0"

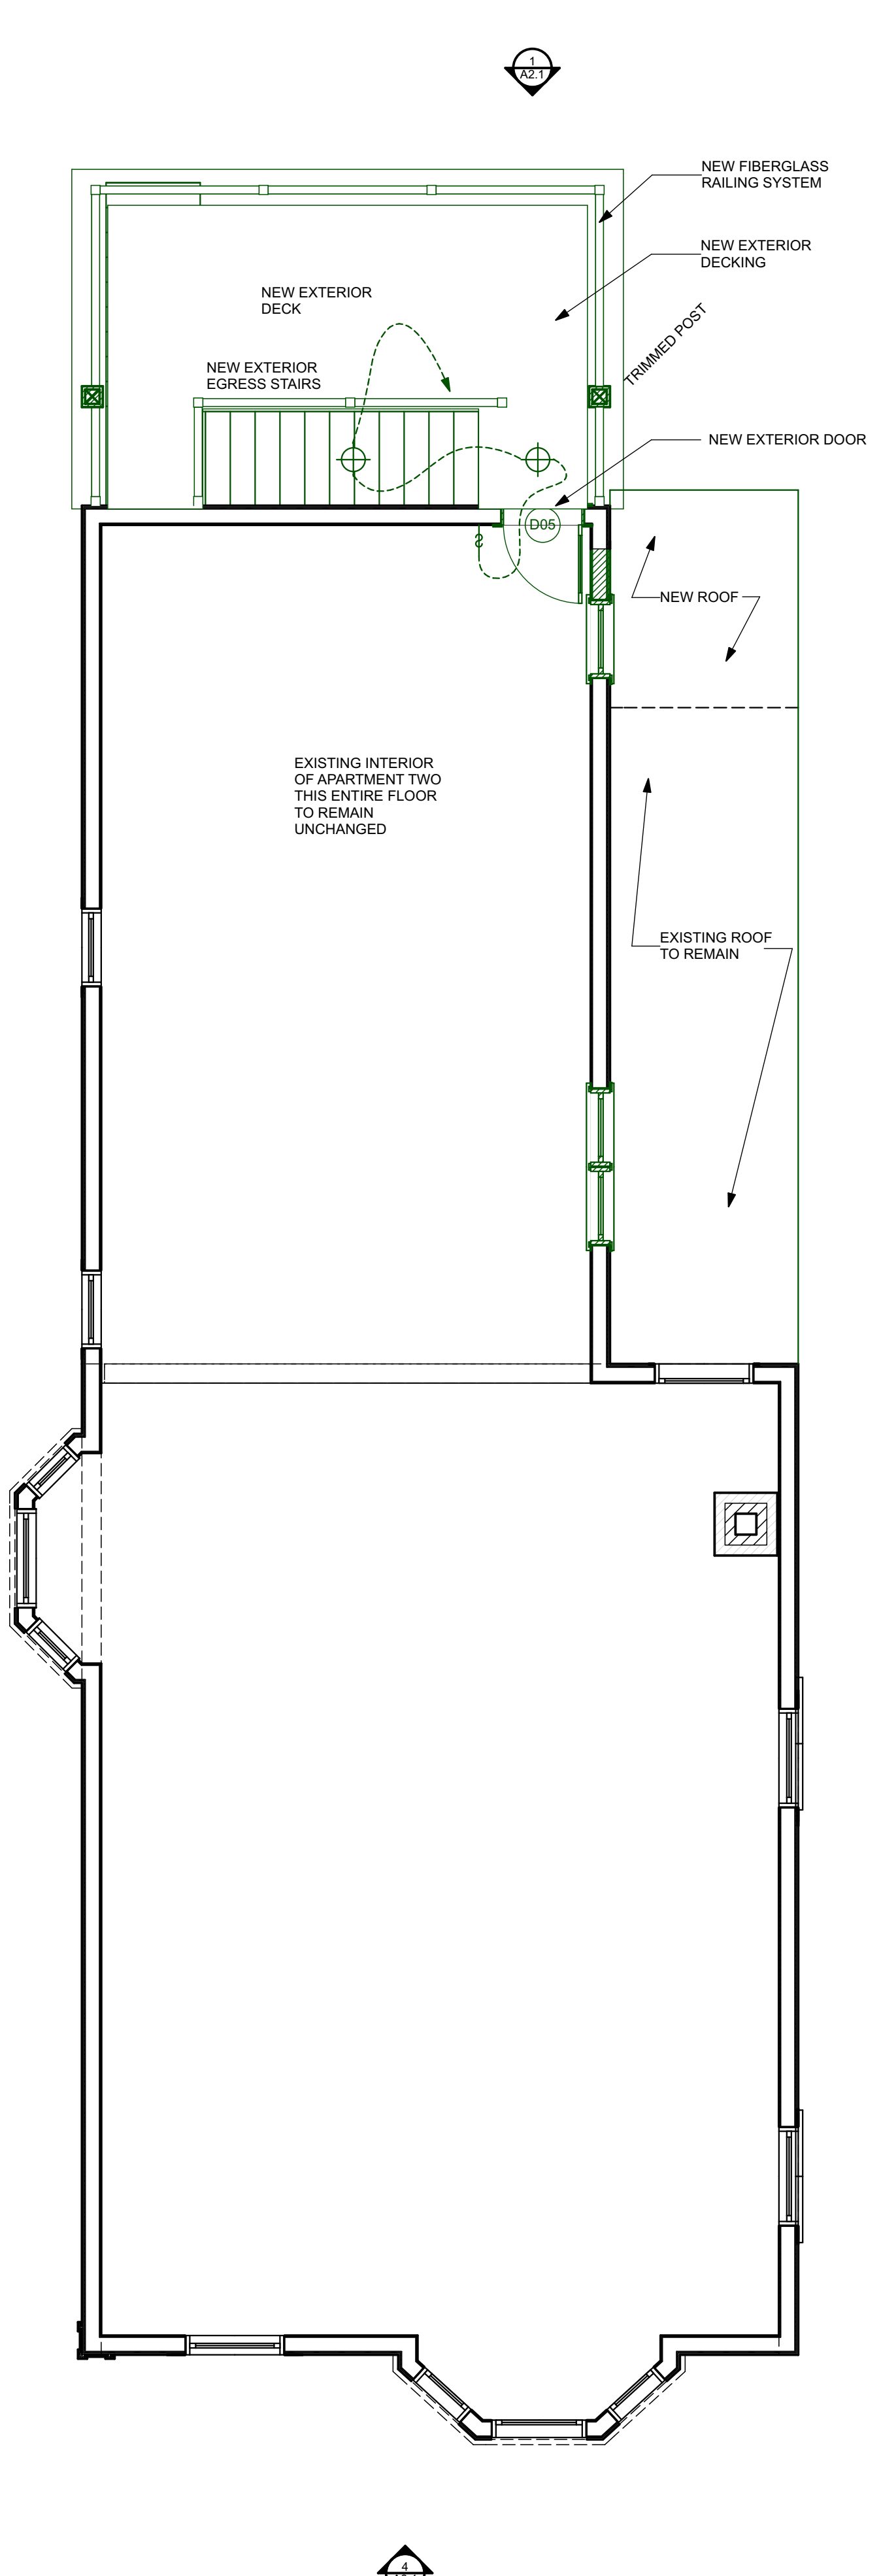

**2 PROPOSED SECOND FLOOR PLAN**  
 SCALE: 1/4" = 1'-0"

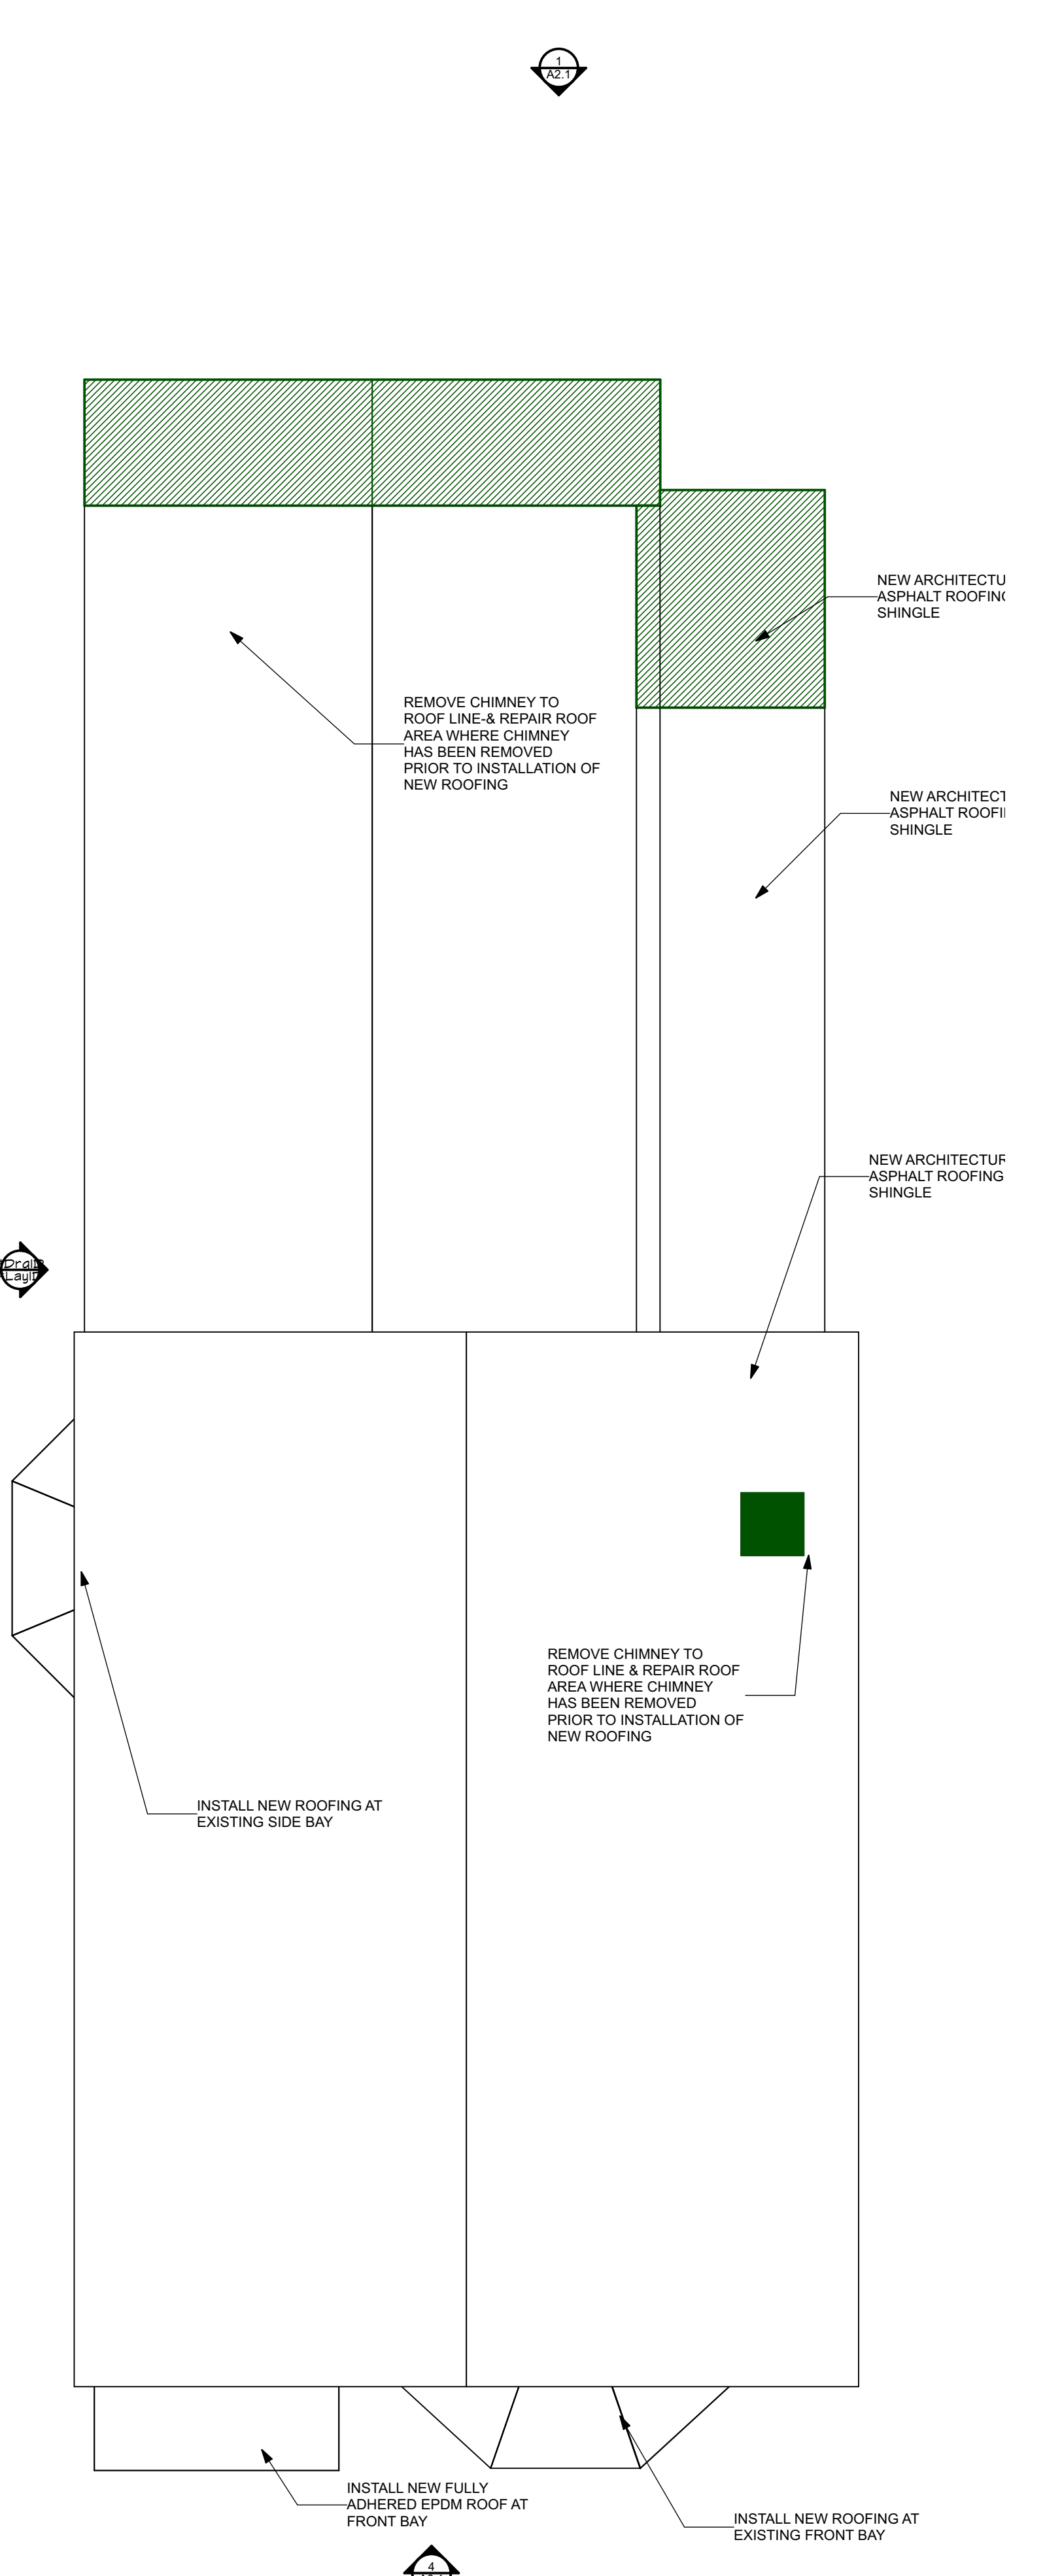

**3 PROPOSED ROOF PLAN**  
 SCALE: 1/4" = 1'-0"

THIS DRAWING IS AN INSTRUMENT OF SERVICE AND SHALL REMAIN THE PROPERTY OF WHIPPLE CALLENDER ARCHITECTS. IT SHALL NOT BE USED FOR ANY OTHER PURPOSE THAT FOR WHICH IT IS SPECIFICALLY FURNISHED.