





3 FRONT ELEVATION - HIGH STREET
SCALE: 1/4" = 1'-0"



2 SIDE ELEVATION - SOUTH
SCALE: 1/4" = 1'-0"

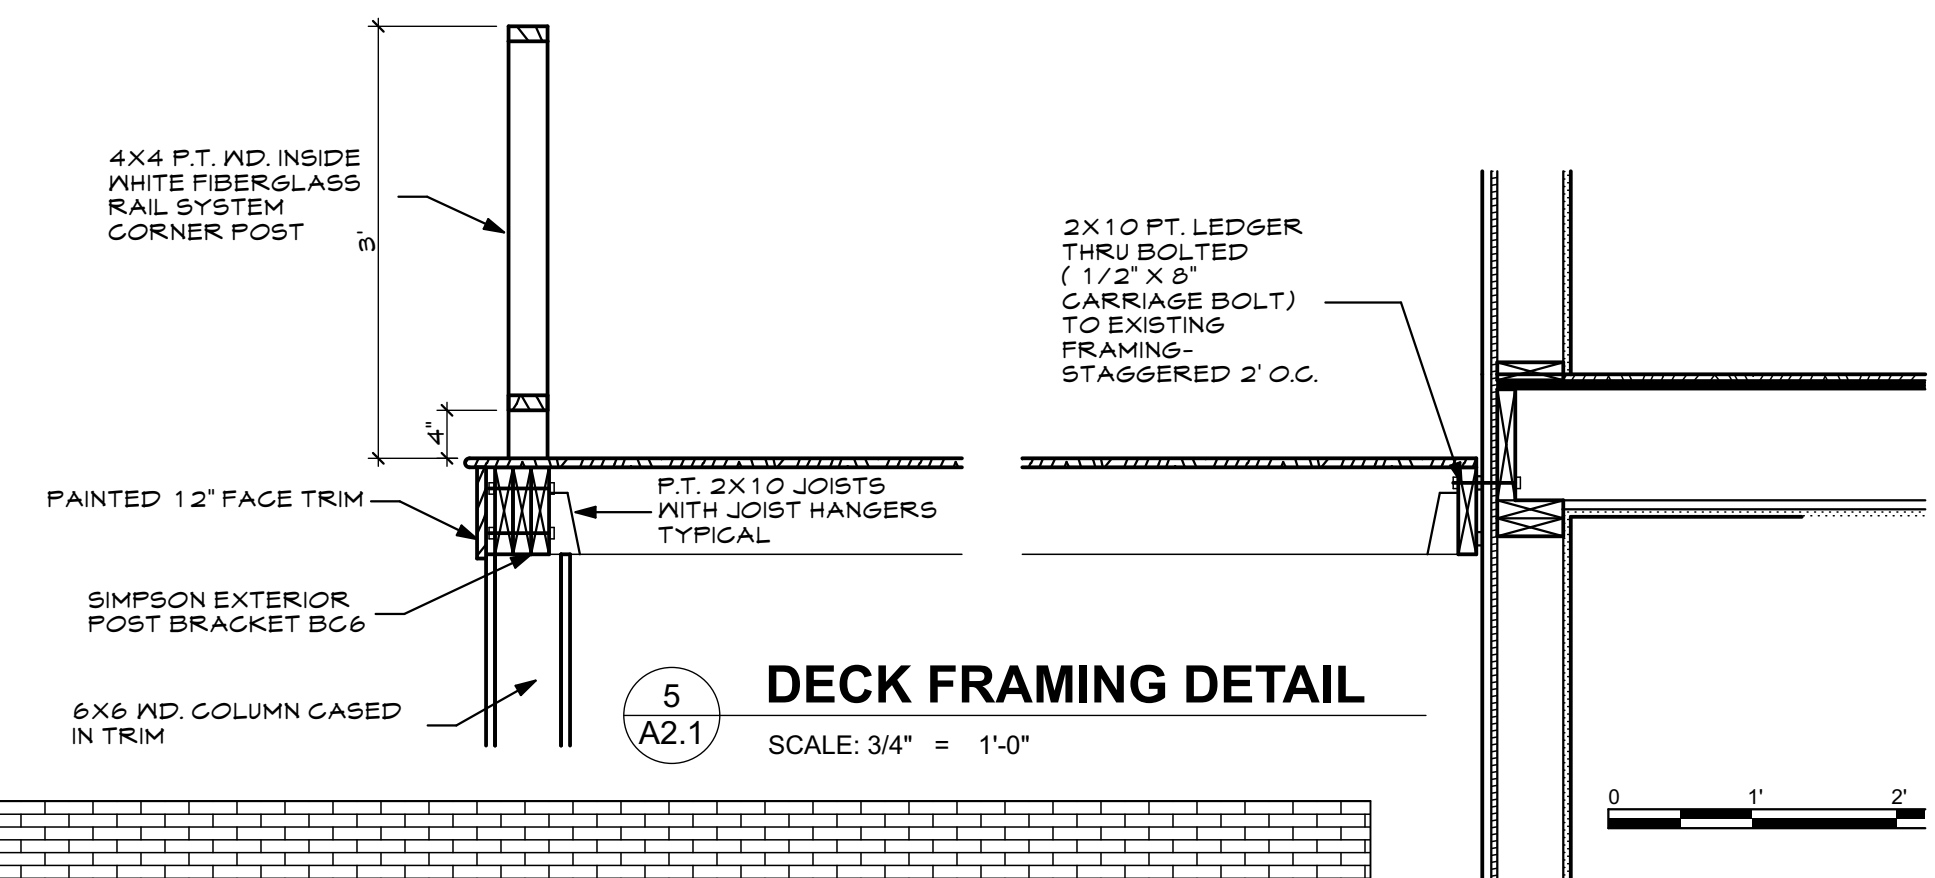

5 DECK FRAMING DETAIL
SCALE: 3/4" = 1'-0"

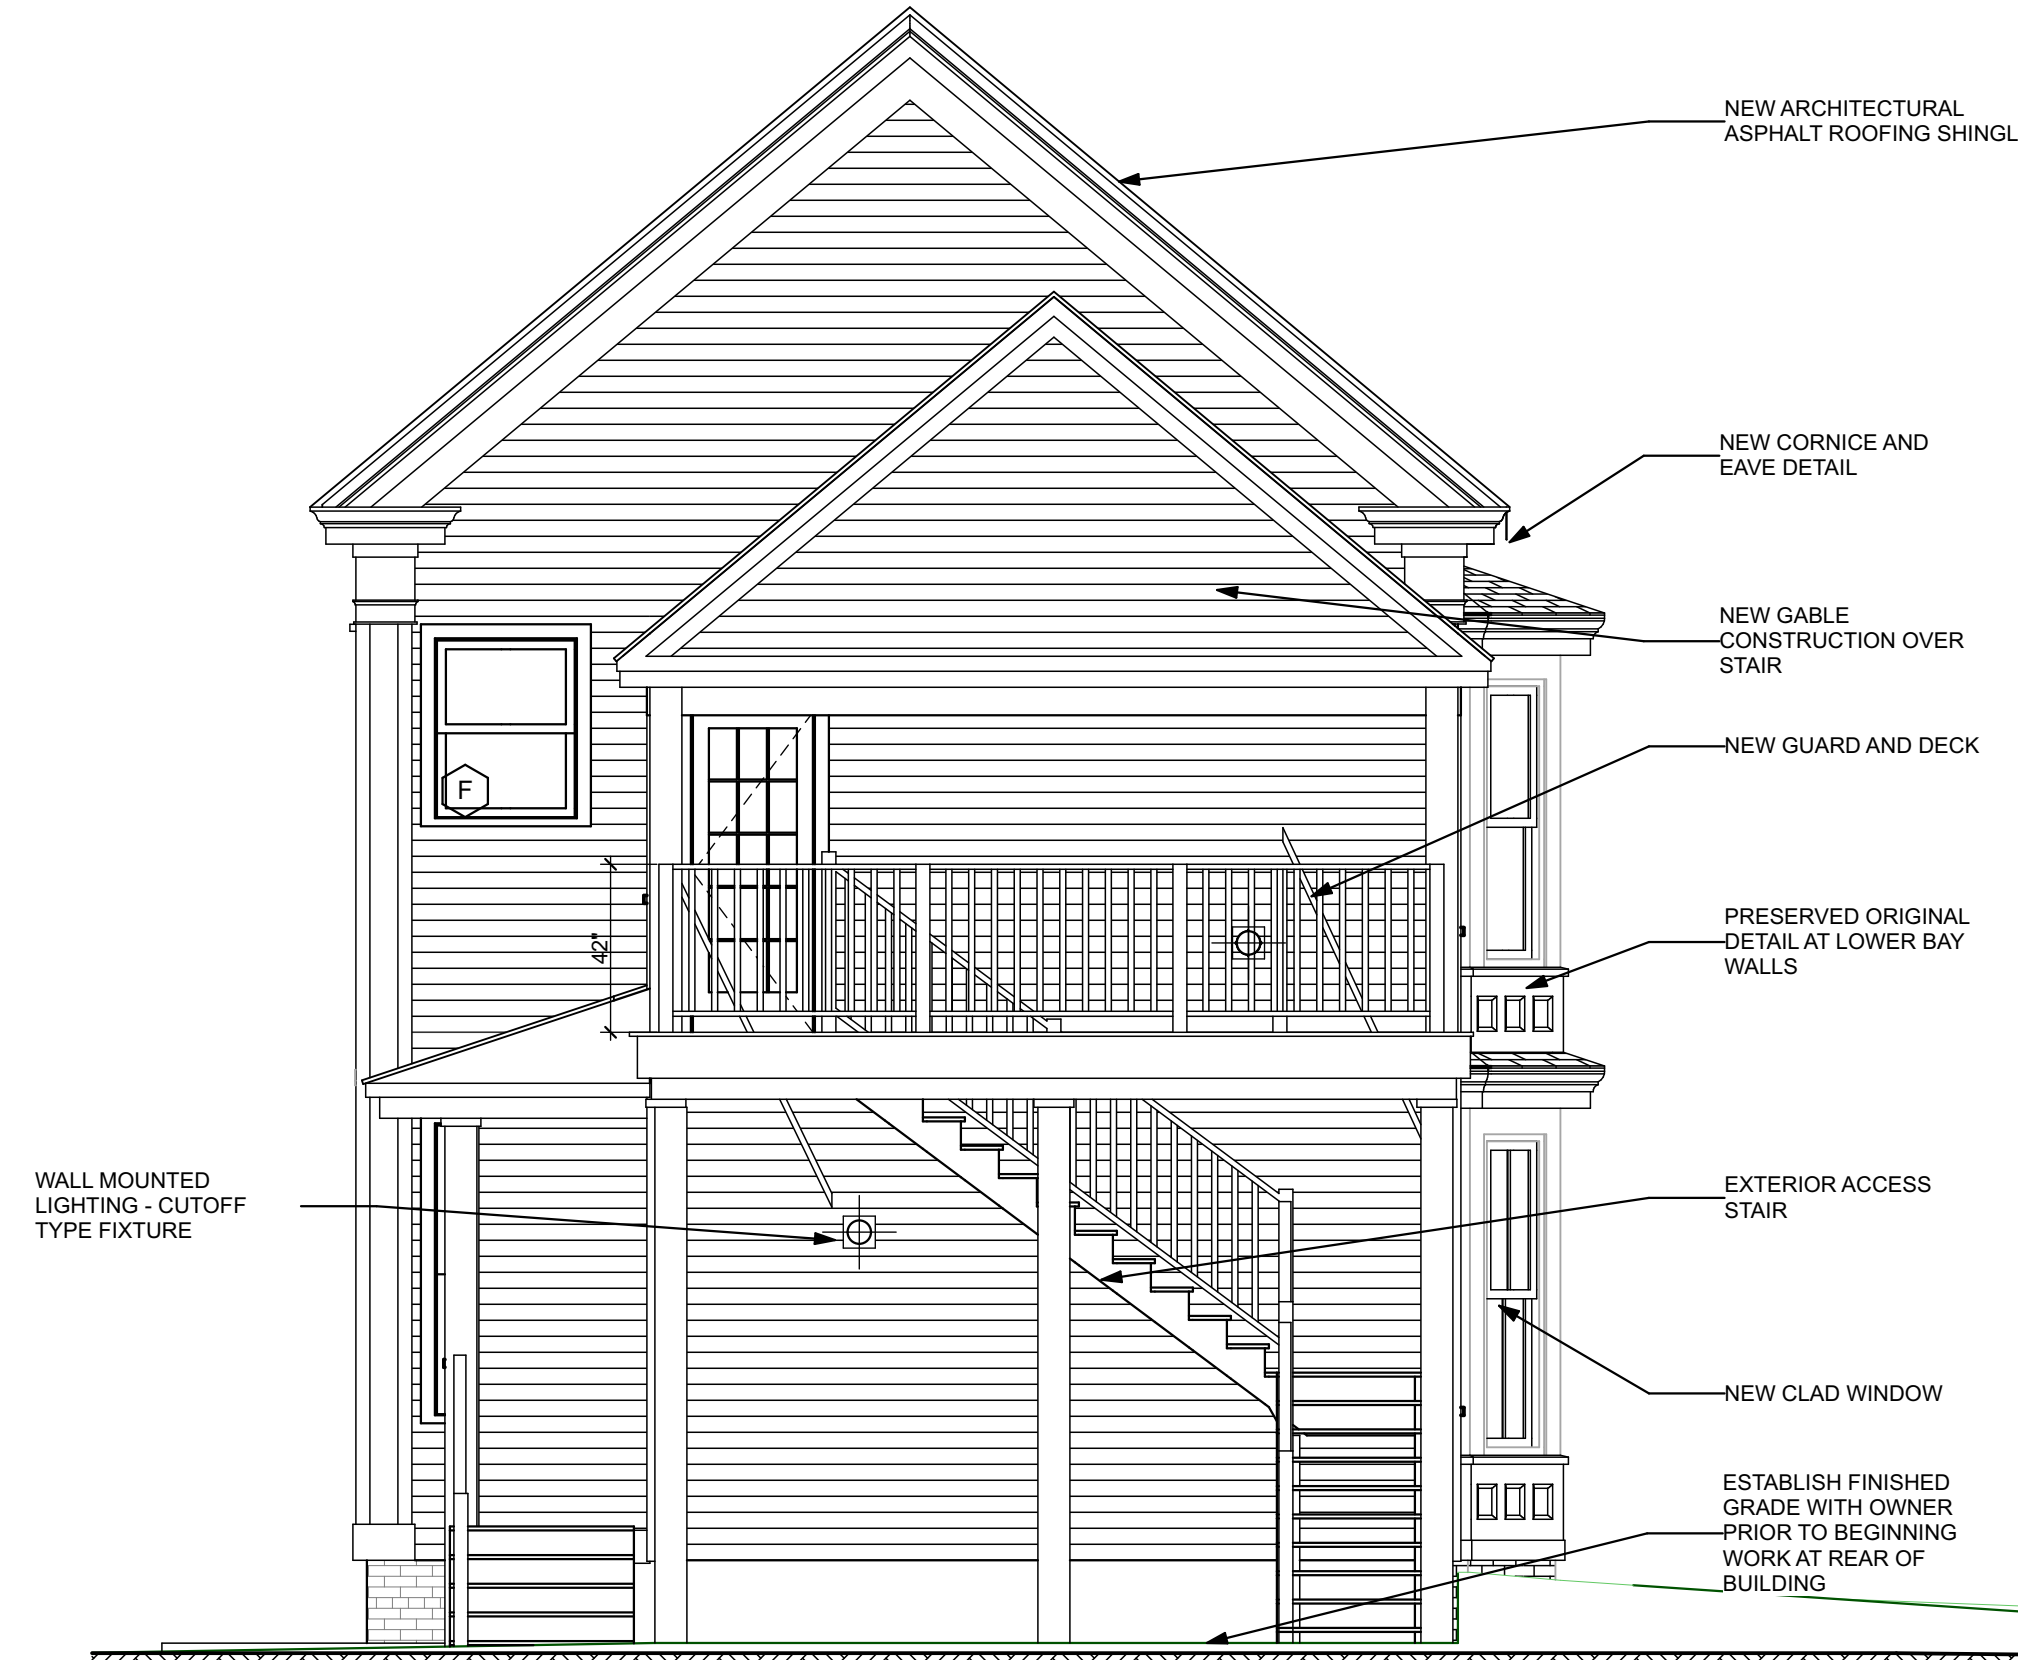

1 BACK ELEVATION
SCALE: 1/4" = 1'-0"



4 SIDE ELEVATION - NORTH
SCALE: 1/4" = 1'-0"

EXTERIOR RENOVATION - 27 HIGH STREET
PORTLAND, MAINE
27 HIGH ST.

WHIPPLE CALLENDER ARCHITECTS

136 PLEASANT AVE.
PORTLAND, ME 04103
P 207.775.2696
F 207.775.3631
www.whipplecallender.com

DATE	DESCRIPTION

DATE: 2/19/18
CHECKED BY: JAD
DRAWN BY: JAD/ CLBC
JOB: 2017- 27 HIGH
SHEET TITLE: NEW ELEVATIONS

A2.1

THIS DRAWING IS AN INSTRUMENT OF SERVICE AND SHALL REMAIN THE PROPERTY OF WHIPPLE CALLENDER ARCHITECTS. IT SHALL NOT BE USED FOR ANY OTHER PURPOSE THAT FOR WHICH IT IS SPECIFICALLY FURNISHED.