



3
D1.1 **ROOF DEMO PLAN**
SCALE: 1/4" = 1'-0"

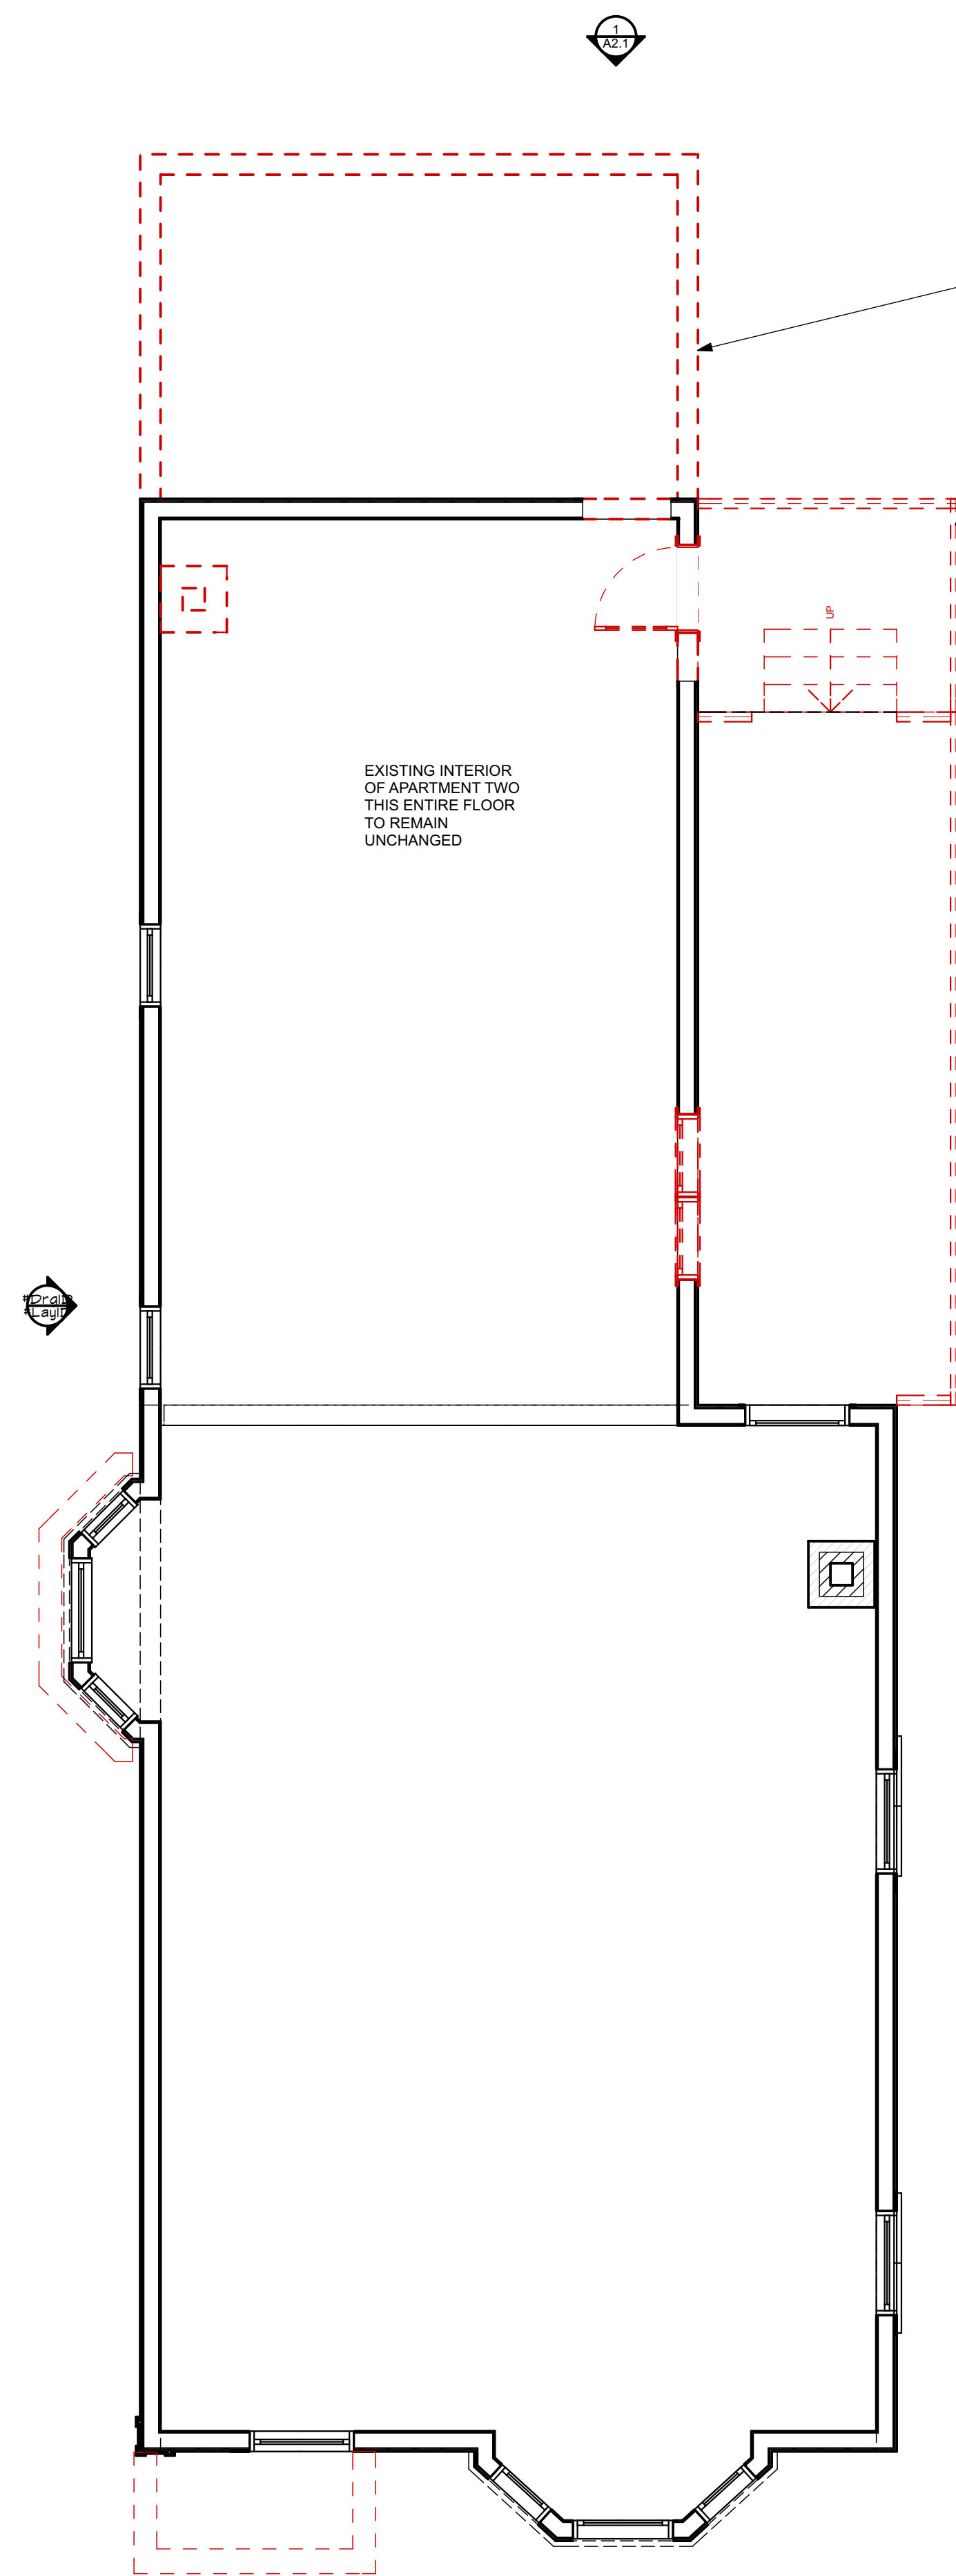


2
D1.1 **SECOND FLOOR DEMO PLAN**
SCALE: 1/4" = 1'-0"

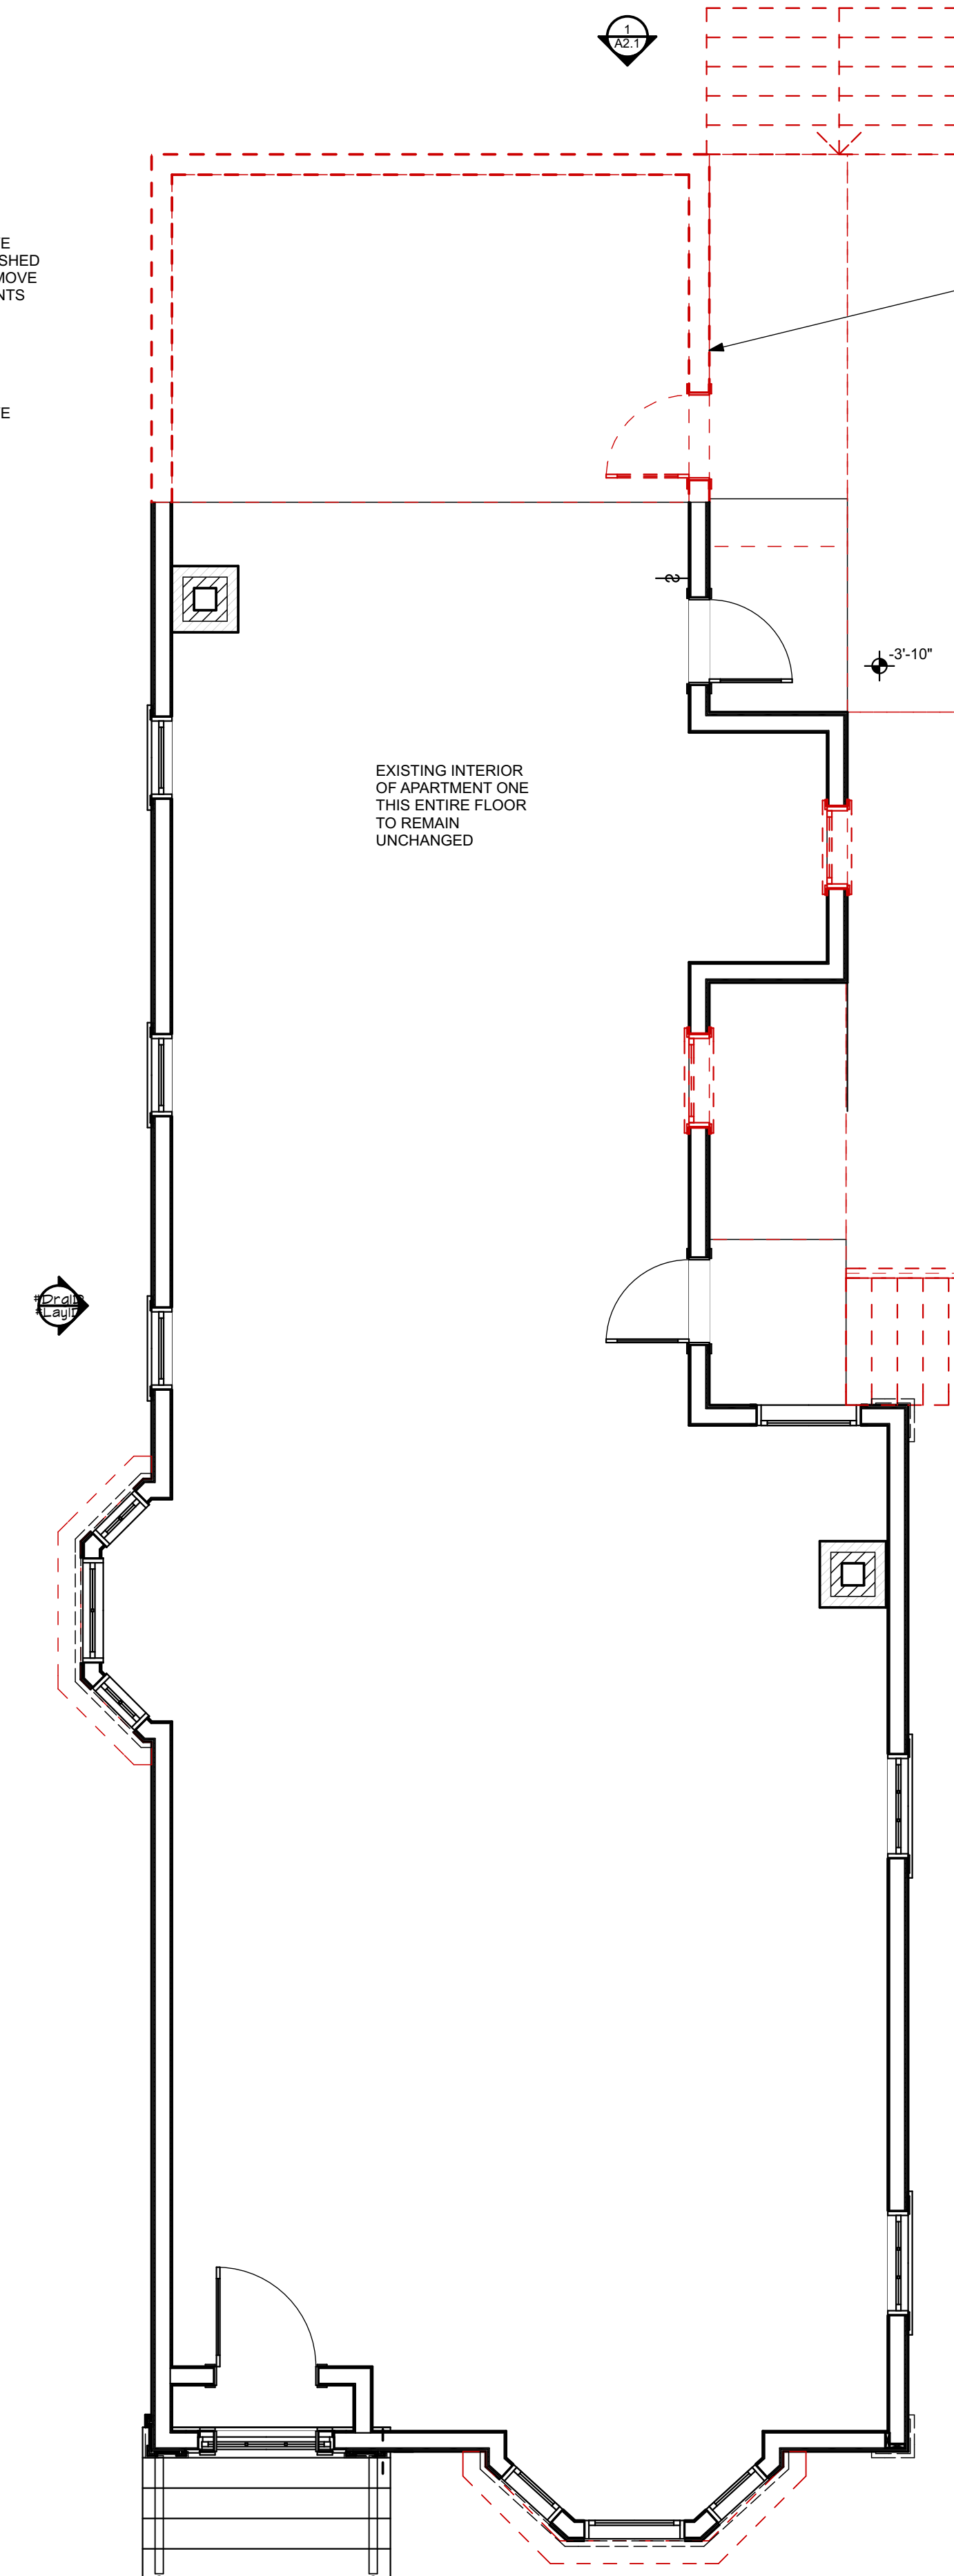


1
D1.1 **FIRST FLOOR DEMO PLAN**
SCALE: 1/4" = 1'-0"

EXTERIOR RENOVATION - 27 HIGH STREET
PORTLAND, MAINE
27 HIGH ST.

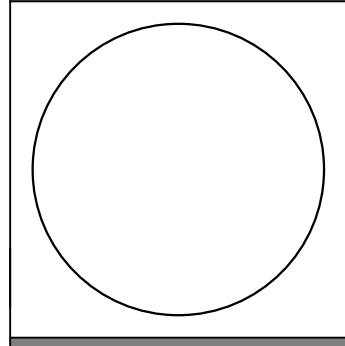

WHIPPLE CALLENDER ARCHITECTS

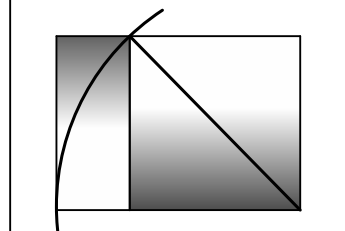

136 PLEASANT AVE.
PORTLAND, ME 04103
P 207.775.2696
F 207.775.3631
www.whipplecallender.com

MARK	DATE	DESCRIPTION

DATE: 2/19/18
CHECKED BY: JAD
DRAWN BY: JAD/ CLBC
JOB: 2017- 27 HIGH
SHEET TITLE: DEMO FLOOR PLANS

D1.1

THIS DRAWING IS AN INSTRUMENT OF SERVICE AND SHALL REMAIN THE PROPERTY OF WHIPPLE CALLENDER ARCHITECTS. IT SHALL NOT BE USED FOR ANY OTHER PURPOSE THAT FOR WHICH IT IS SPECIFICALLY FURNISHED.