


NORTH ELEVATION  
1/4"=1'-0"

- (A) DEMO EXISTING CMU INSTALL NEW LINTEL & DBL HUNG WINDOW SEE ARCH DWGS FOR SIZE
- (B) DEMO EXISTING SMOOTH FACE CMU, REMOVE & REPLACE EXISTING LINTEL, INFILL W/NEW SPLIT FACE CMU TO MATCH EXISTING
- (C) EXISTING DBL HUNG WINDOW

~ DENOTES APPROXIMATE LOCATION OF EXISTING CMU CRACK SEPARATION

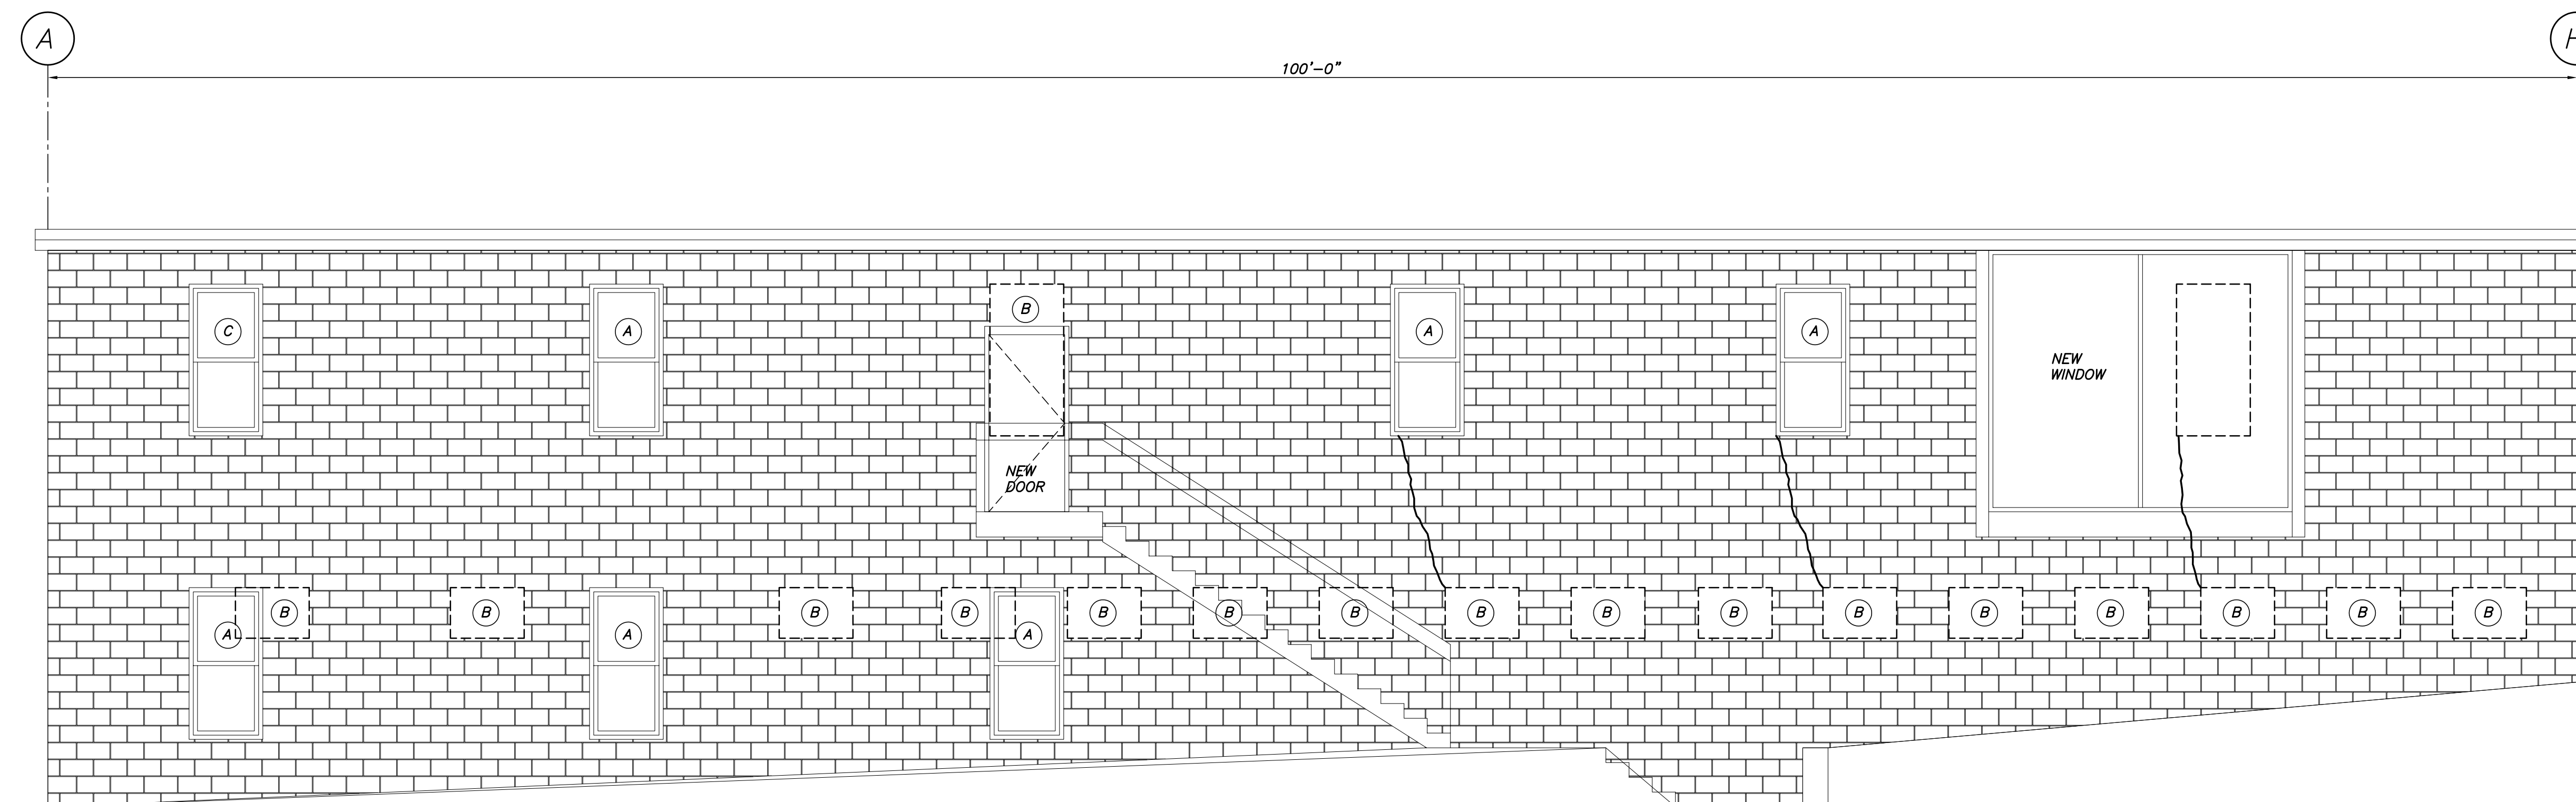

EAST ELEVATION  
1/4"=1'-0"

NOT FOR CONSTRUCTION  
ISSUED FOR PRICING  
3/19/2003

APPROD

DESCRIPTION

DATE

REV. NO.

DESIGNED BY: EAP

DRAWN BY: MC

CHECKED BY: PBB

SCALE: NOTED

DATE: 03/19/03

PROJECT: PROJECT NAME  
75 YORK STREET, PORTLAND, MAINE

NORTH & EAST  
EXTERIOR BUILDING ELEVATIONS

DRAWING NO.

S2.1