


**SOUTH ELEVATION**  
1/4"=1'-0"

- (A) DEMO EXISTING CMU INSTALL NEW LINTEL & DBL HUNG WINDOW SEE ARCH DWGS FOR SIZE
  - (B) DEMO EXISTING SMOOTH FACE CMU, REMOVE & REPLACE EXISTING LINTEL, INFILL W/NEW SPLIT FACE CMU TO MATCH EXISTING
  - (C) EXISTING DBL HUNG WINDOW
- ~ DENOTES APPROXIMATE LOCATION OF EXISTING CMU CRACK SEPARATION

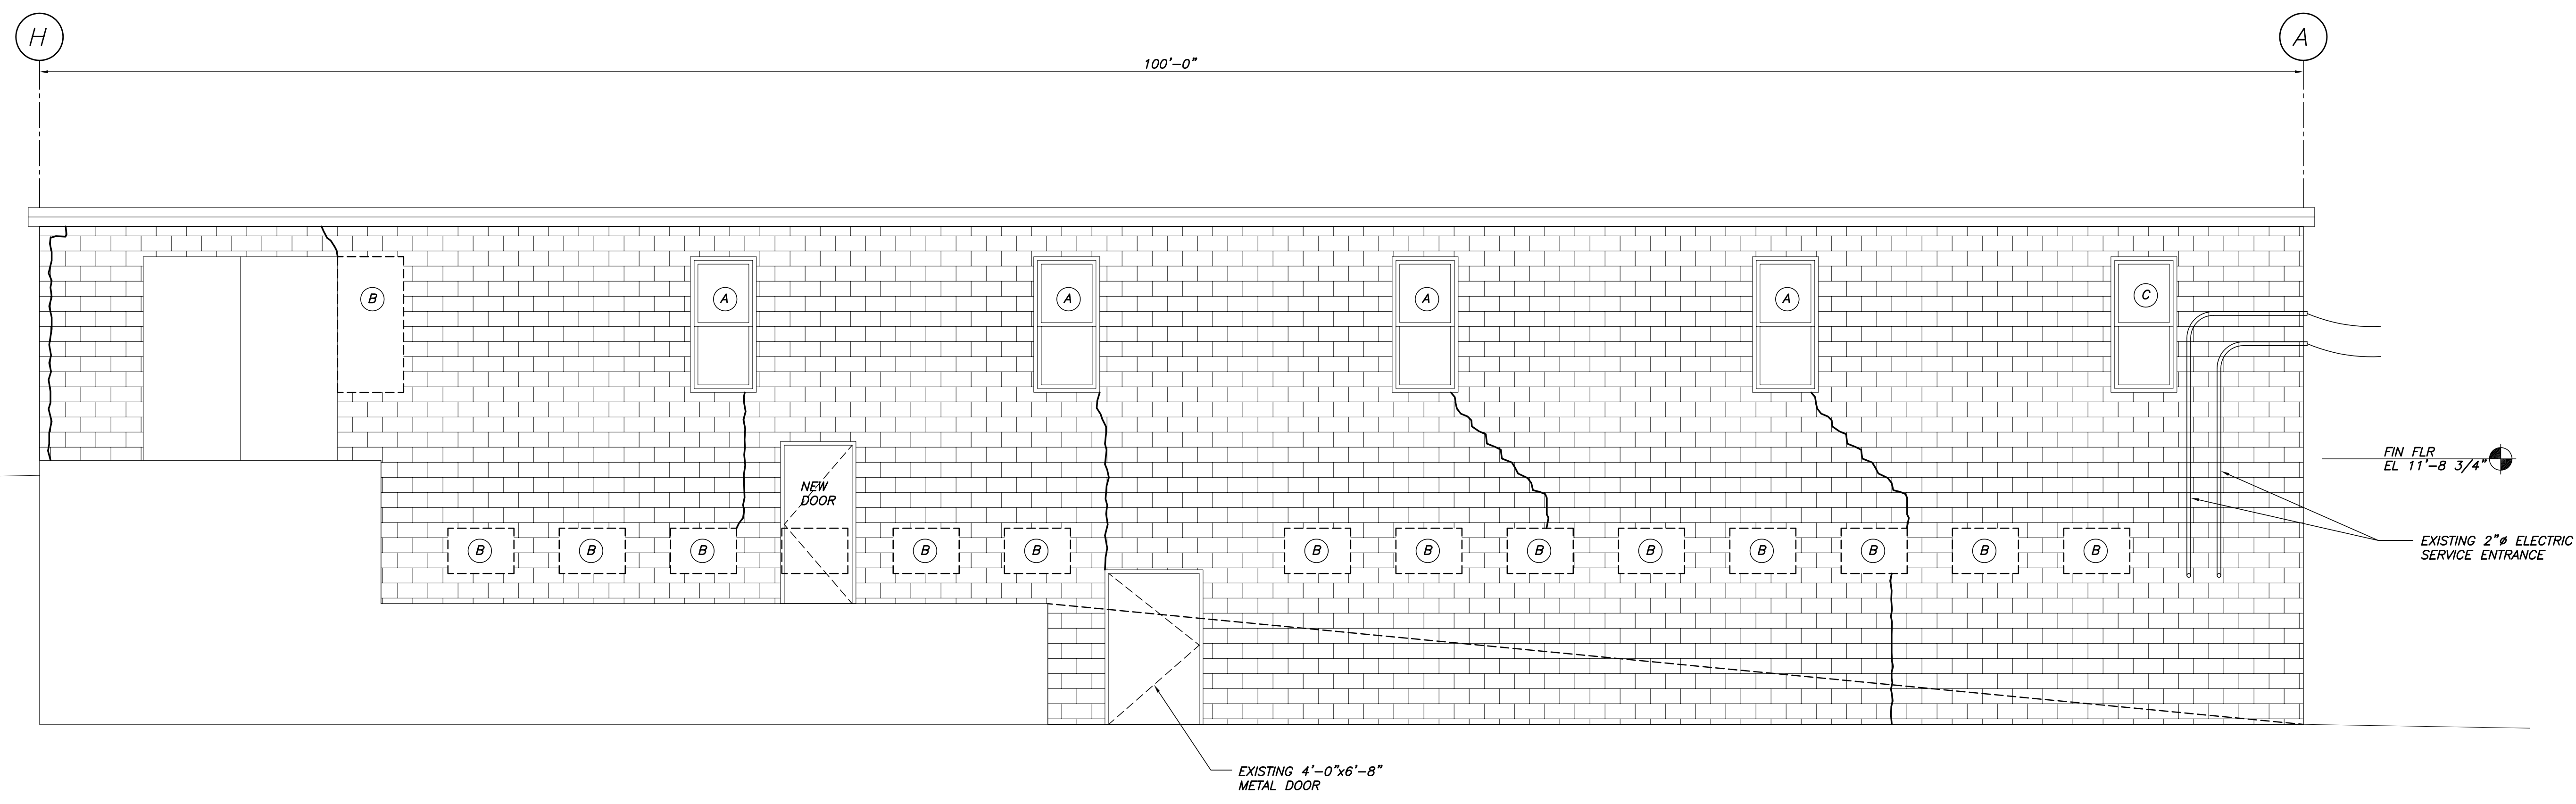

**WEST ELEVATION**  
1/4"=1'-0"

NOT FOR CONSTRUCTION  
ISSUED FOR PRICING  
3/19/2003

THIS DRAWING IS AN INSTRUMENT OF SERVICE AND SHALL REMAIN THE PROPERTY OF BECKER STRUCTURAL ENGINEERS INC. IT SHALL NOT BE REPRODUCED, COPIED, LENT OR DISPOSED OF DIRECTLY OR INDIRECTLY NOR USED FOR ANY PURPOSE OTHER THAN FOR WHICH IT IS SPECIFICALLY FURNISHED AND MUST BE RETURNED TO BECKER STRUCTURAL ENGINEERS INC. ON COMPLETION OF WORK, IF REQUESTED.

REV. NO.	DATE	DESCRIPTION
DESIGNED BY: <b>EAR</b>		
DRAWN BY: <b>MC</b>		
CHECKED BY: <b>PBB</b>		
SCALE: <b>NOTED</b>		
DATE: <b>03/19/03</b>		

PROJECT: **75 YORK STREET: PORTLAND, MAINE**  
**SOUTH & WEST**  
**EXTERIOR BUILDING ELEVATIONS**