



1 INTERIOR ELEVATION
A-201 SCALE: 1/2" = 1'-0"

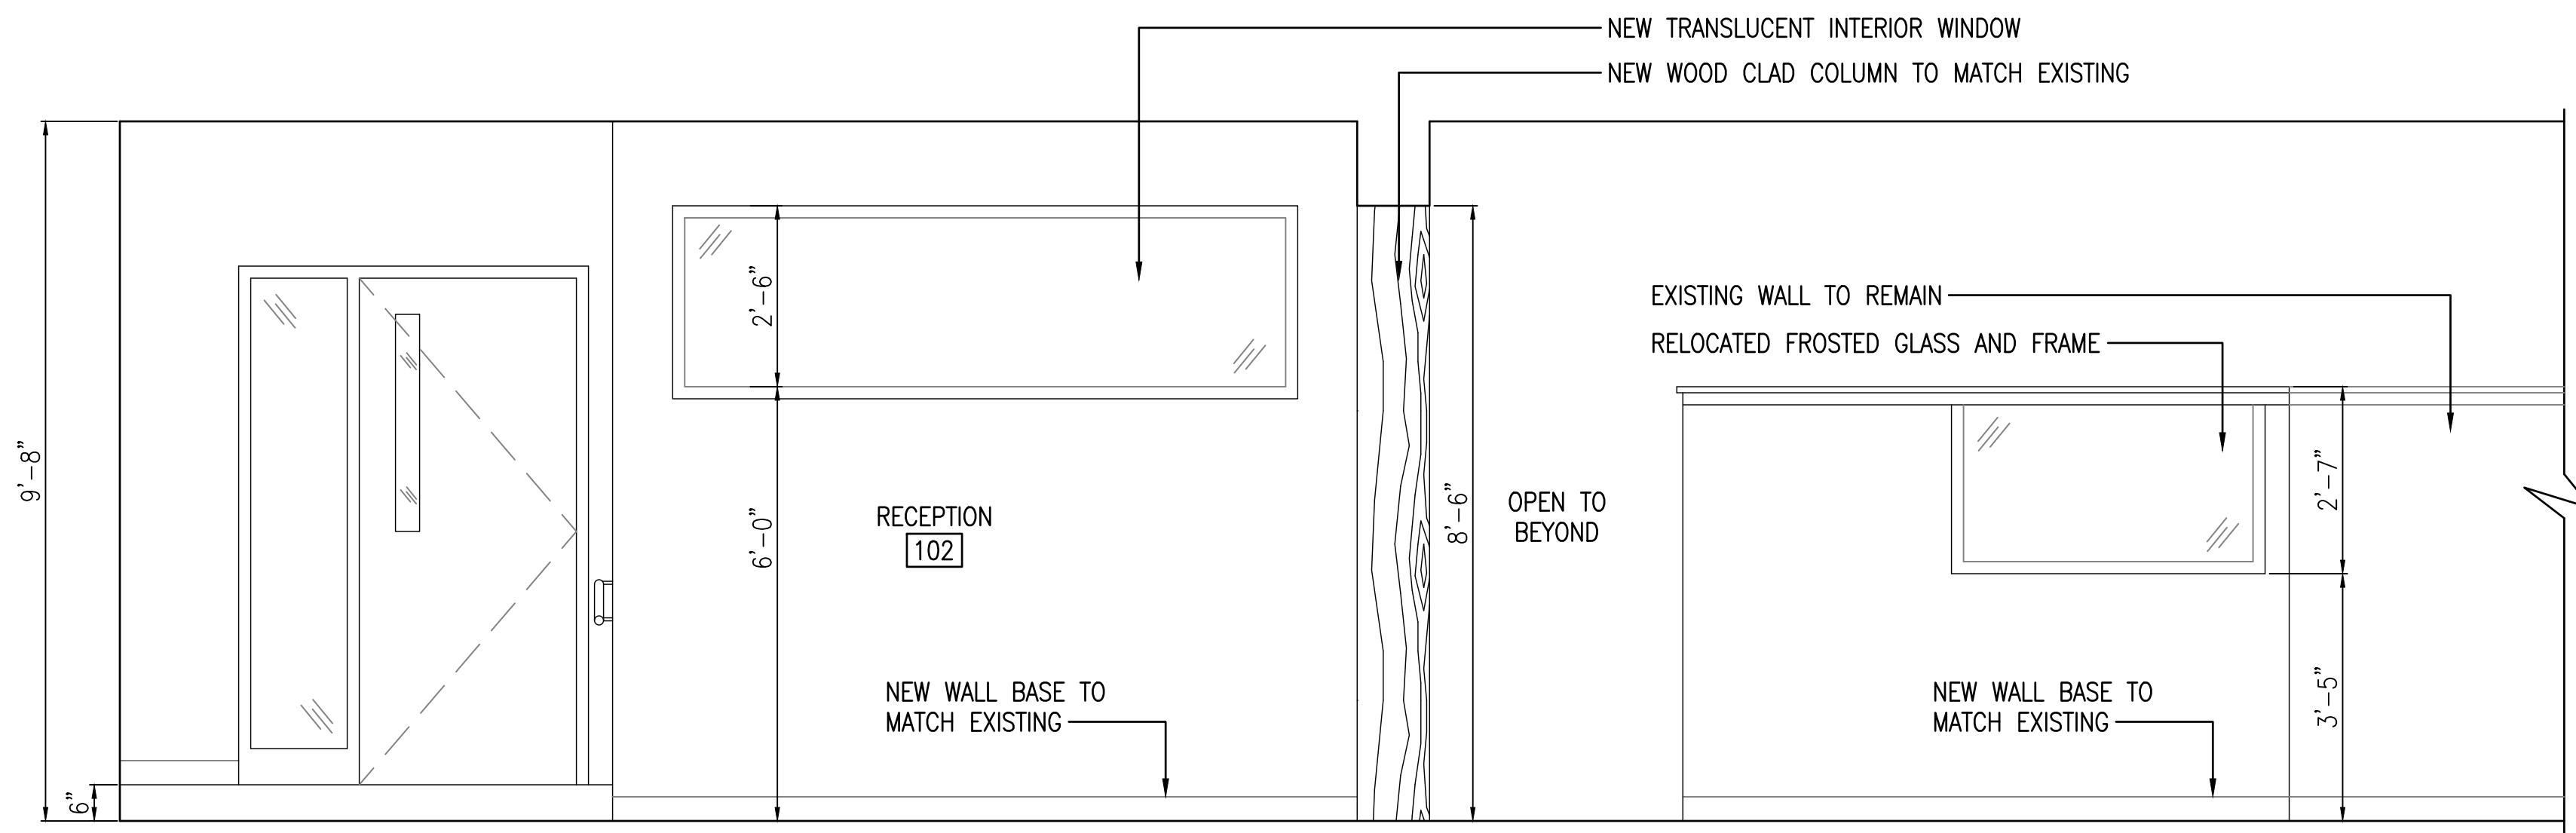



2 INTERIOR ELEVATION
A-201 SCALE: 1/2" = 1'-0"

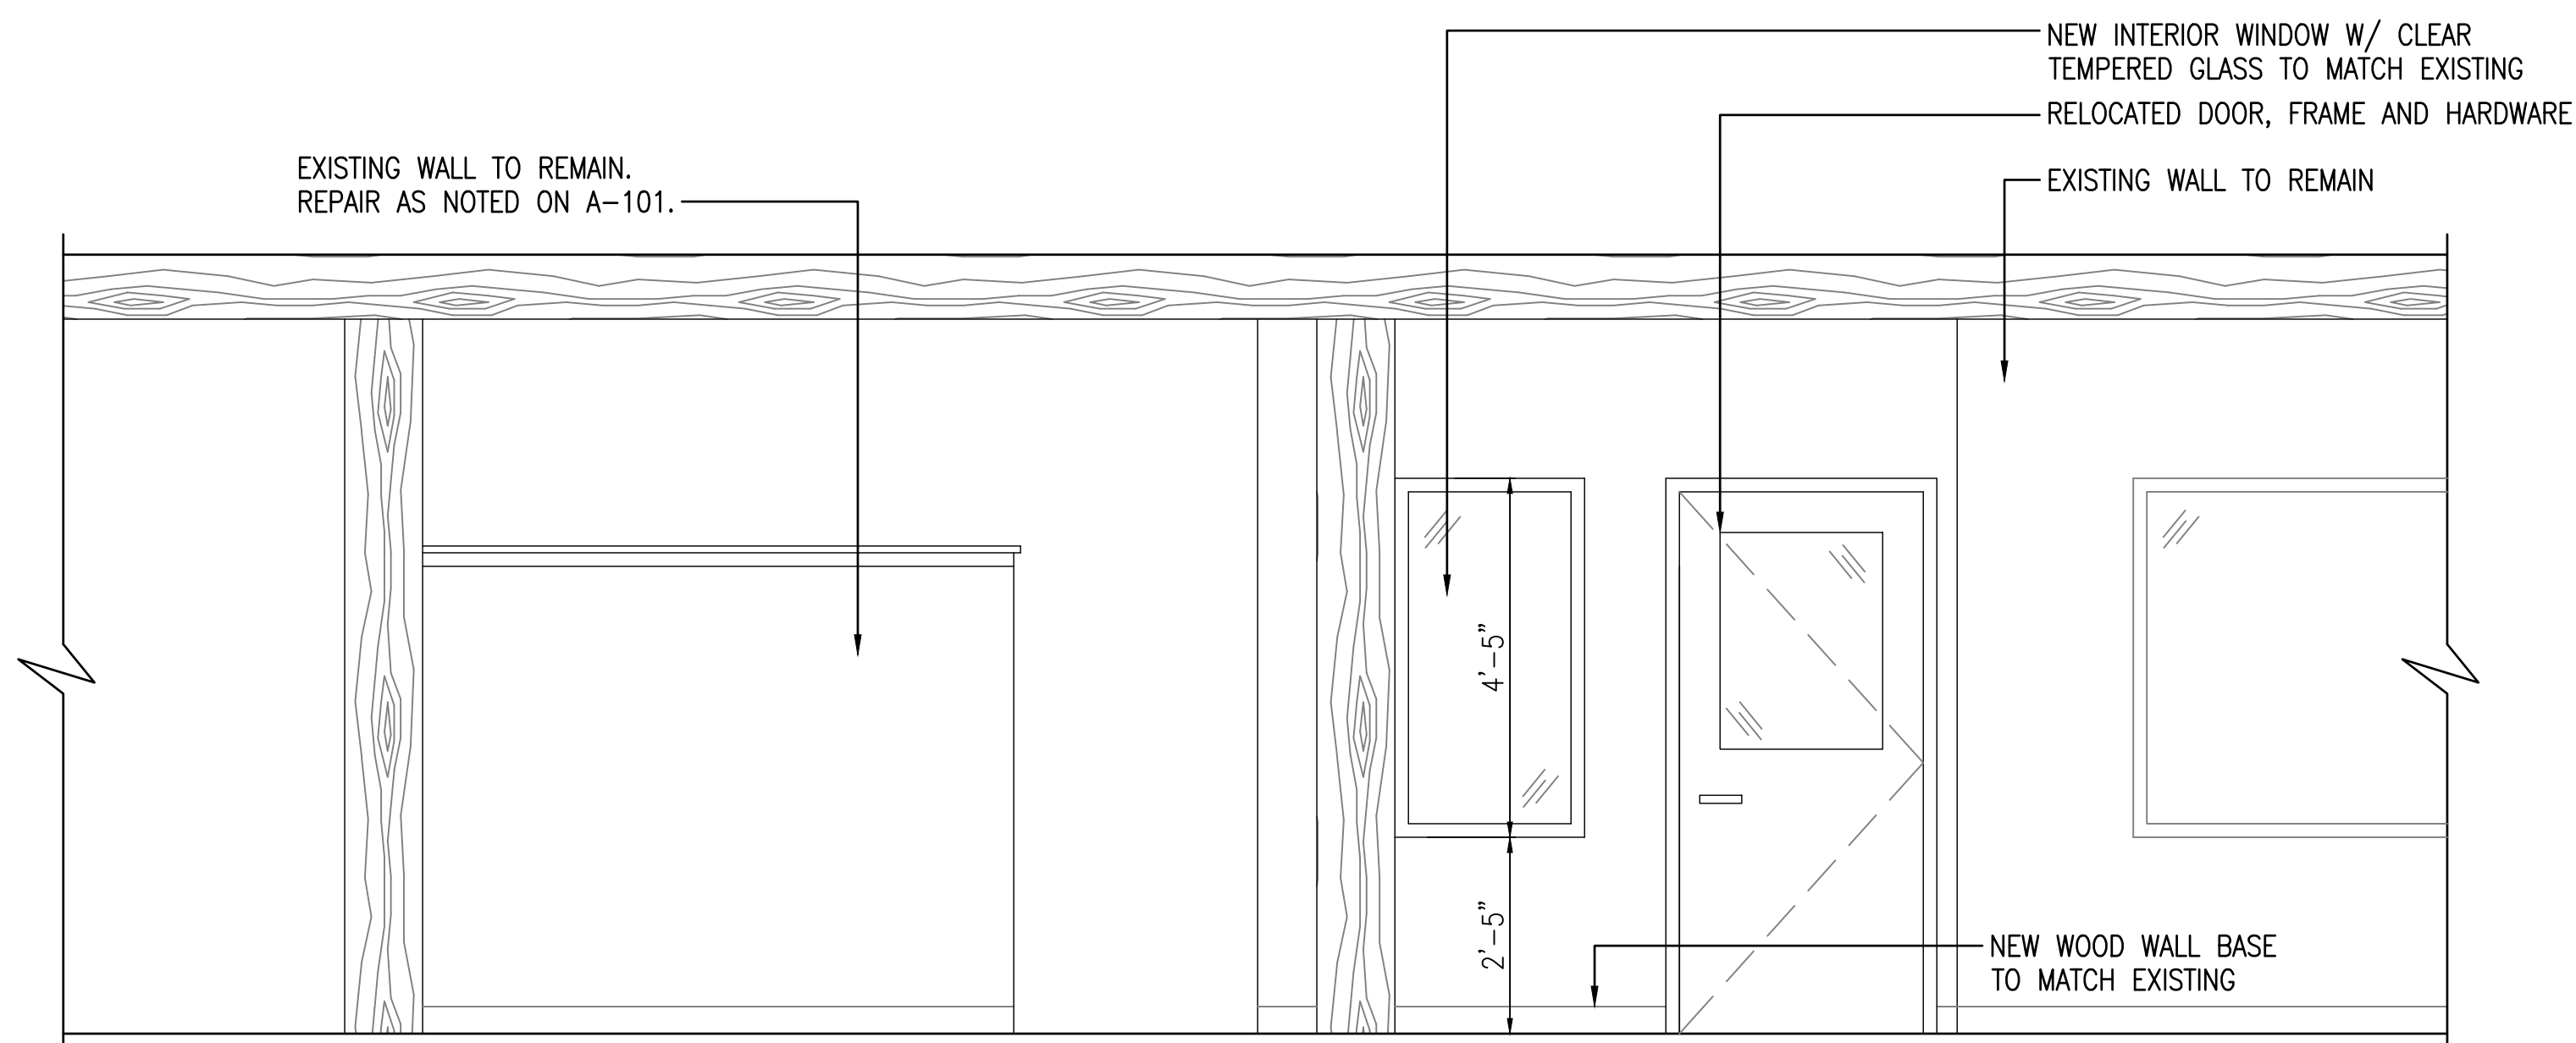

3 INTERIOR ELEVATION
A-201 SCALE: 1/2" = 1'-0"



NOTES:

- SEE DRAWING A-001 FOR GENERAL NOTES, LEGEND, AND ABBREVIATIONS.
- SEE A-501 FOR WALL AND CEILING TYPES.
- SEE A-601 FOR DOOR SCHEDULE.
- CONTRACTOR TO PROVIDE AND INSTALL ALL WALL AND CEILING BLOCKING REQUIRED FOR RENOVATION AND INSTALLATION WORK.
- COORDINATE WITH MECHANICAL, ELECTRICAL, AND FIRE PROTECTION DRAWINGS.

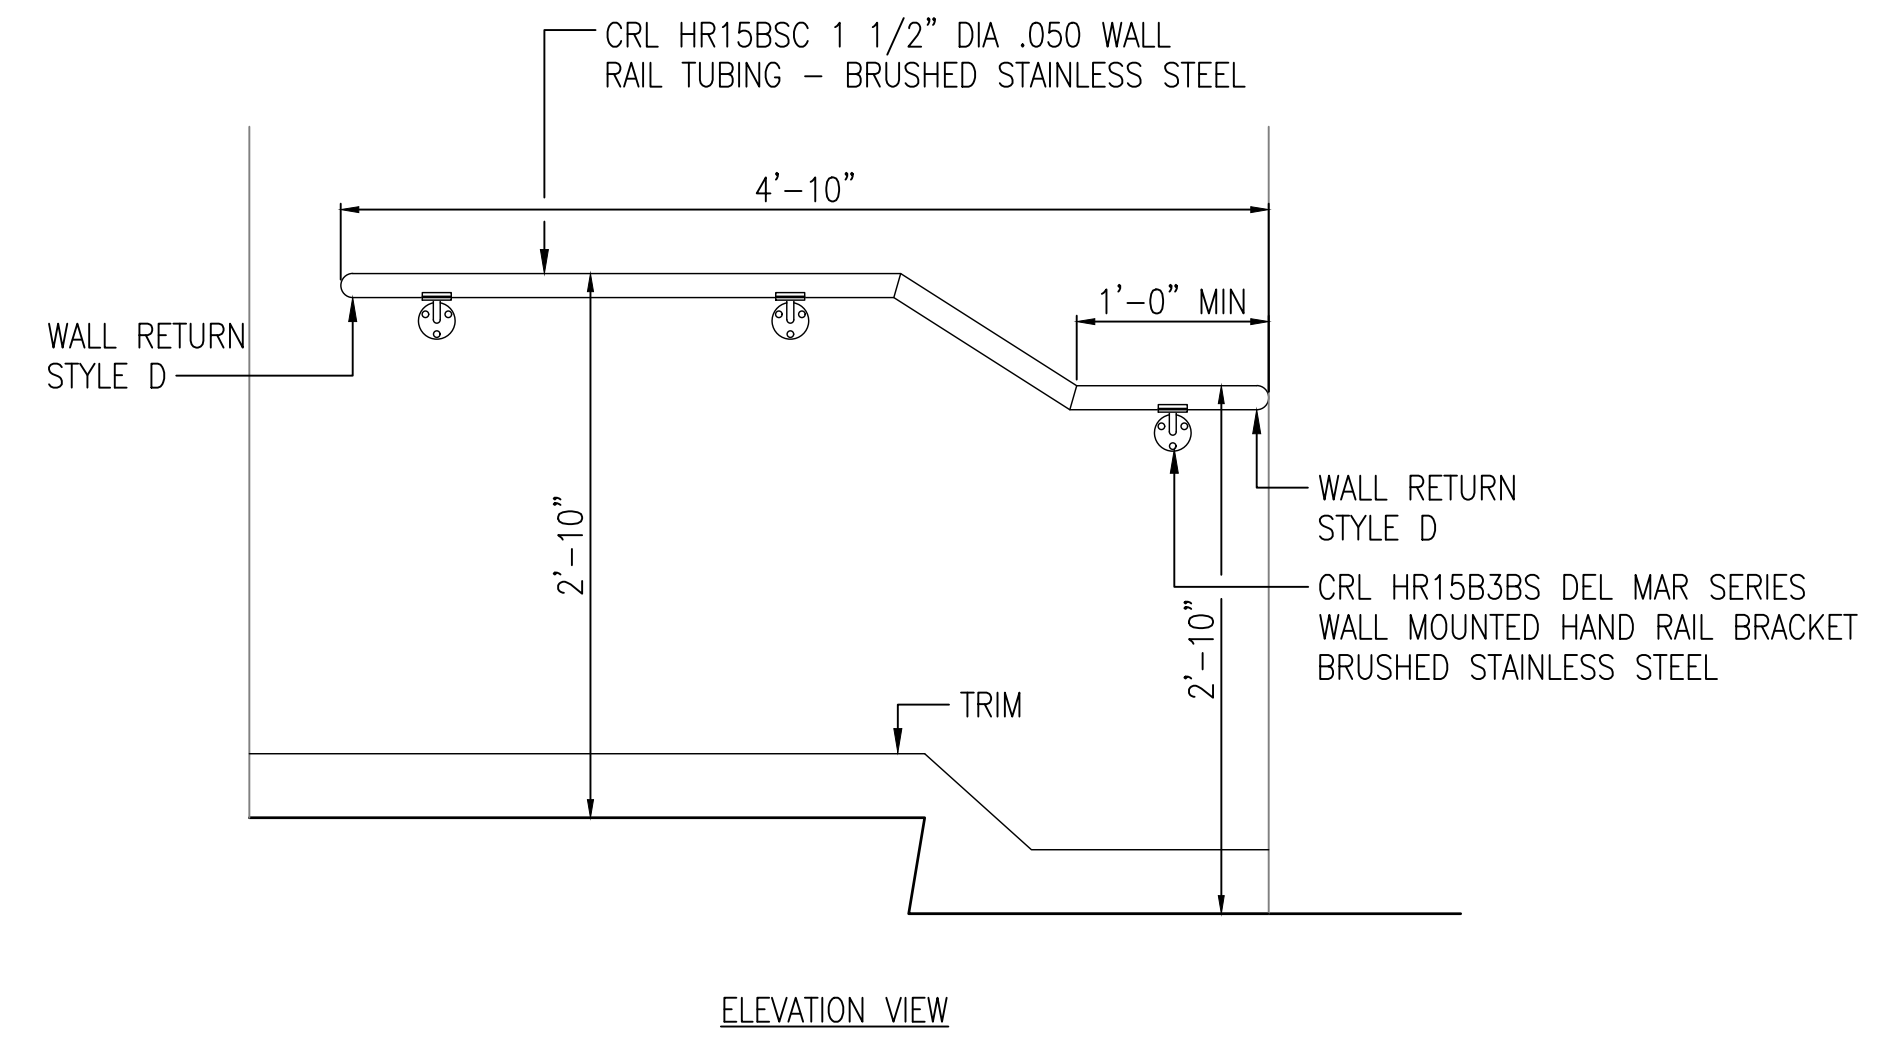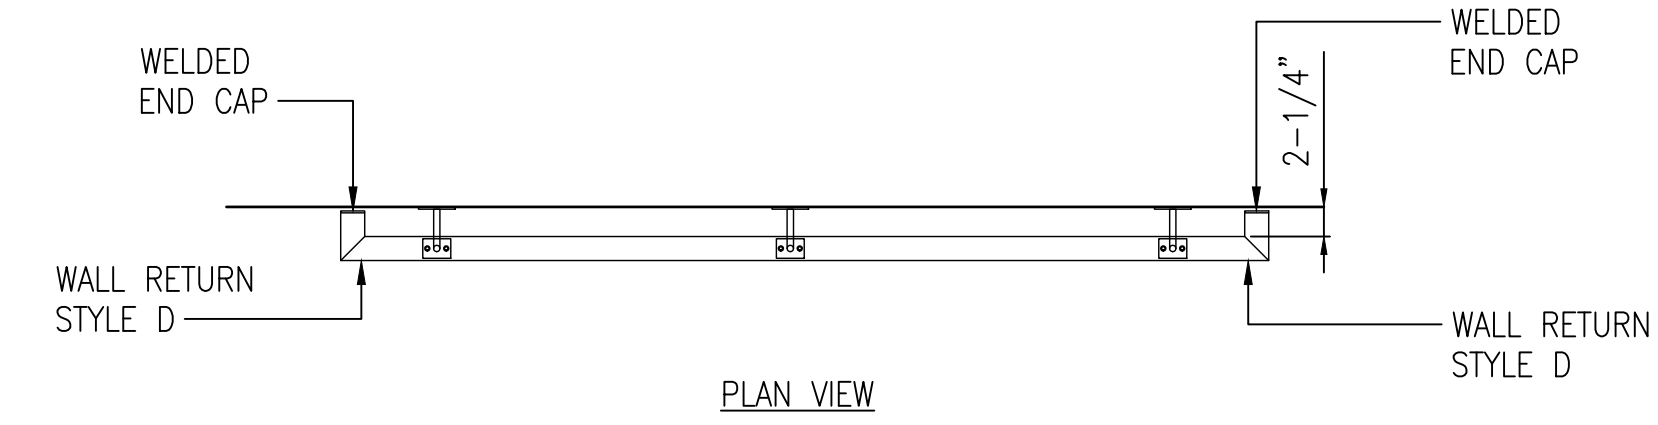

A HANDRAIL DETAIL
A-201 SCALE: 1" = 1'-0"

PROJECT

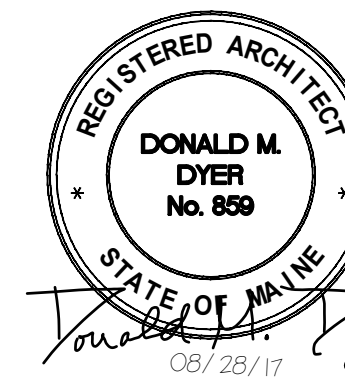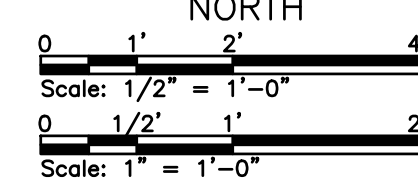

PLEASE NOTE: THIS DOCUMENT MAY NOT ACCURATELY REPRESENT THE FINAL DOCUMENT. ONLY AN ENGINEER, ARCHITECT OR SURVEYOR SIGNED, SEALED AND DATED PAPER COPY, PROVIDED BY THIS OFFICE, MAY BE UTILIZED FOR BIDDING OR CONSTRUCTION PURPOSES.

				COLBY CO. ENGINEERING 47A YORK STREET, PORTLAND MAINE	
				NEW CUBICLE FIT-OUT/ OFFICE EXPANSION	
				INTERIOR ELEVATIONS	
0	ISSUED FOR BIDDING	MAB	CBC	08/28/17	
REV	DESCRIPTION	DWN	APP	DATE	
SIZE: ANSI D		PROJECT NO:		DRAWING NO:	
DATE: AUG 2017		262.002.001		A-201	
DES BY: MAB		SHEET		10 OF 19	
DWN BY: MAB					
CKD BY: BLB					