




1 WALL SECTION  
A12 1/4" = 1'-0"

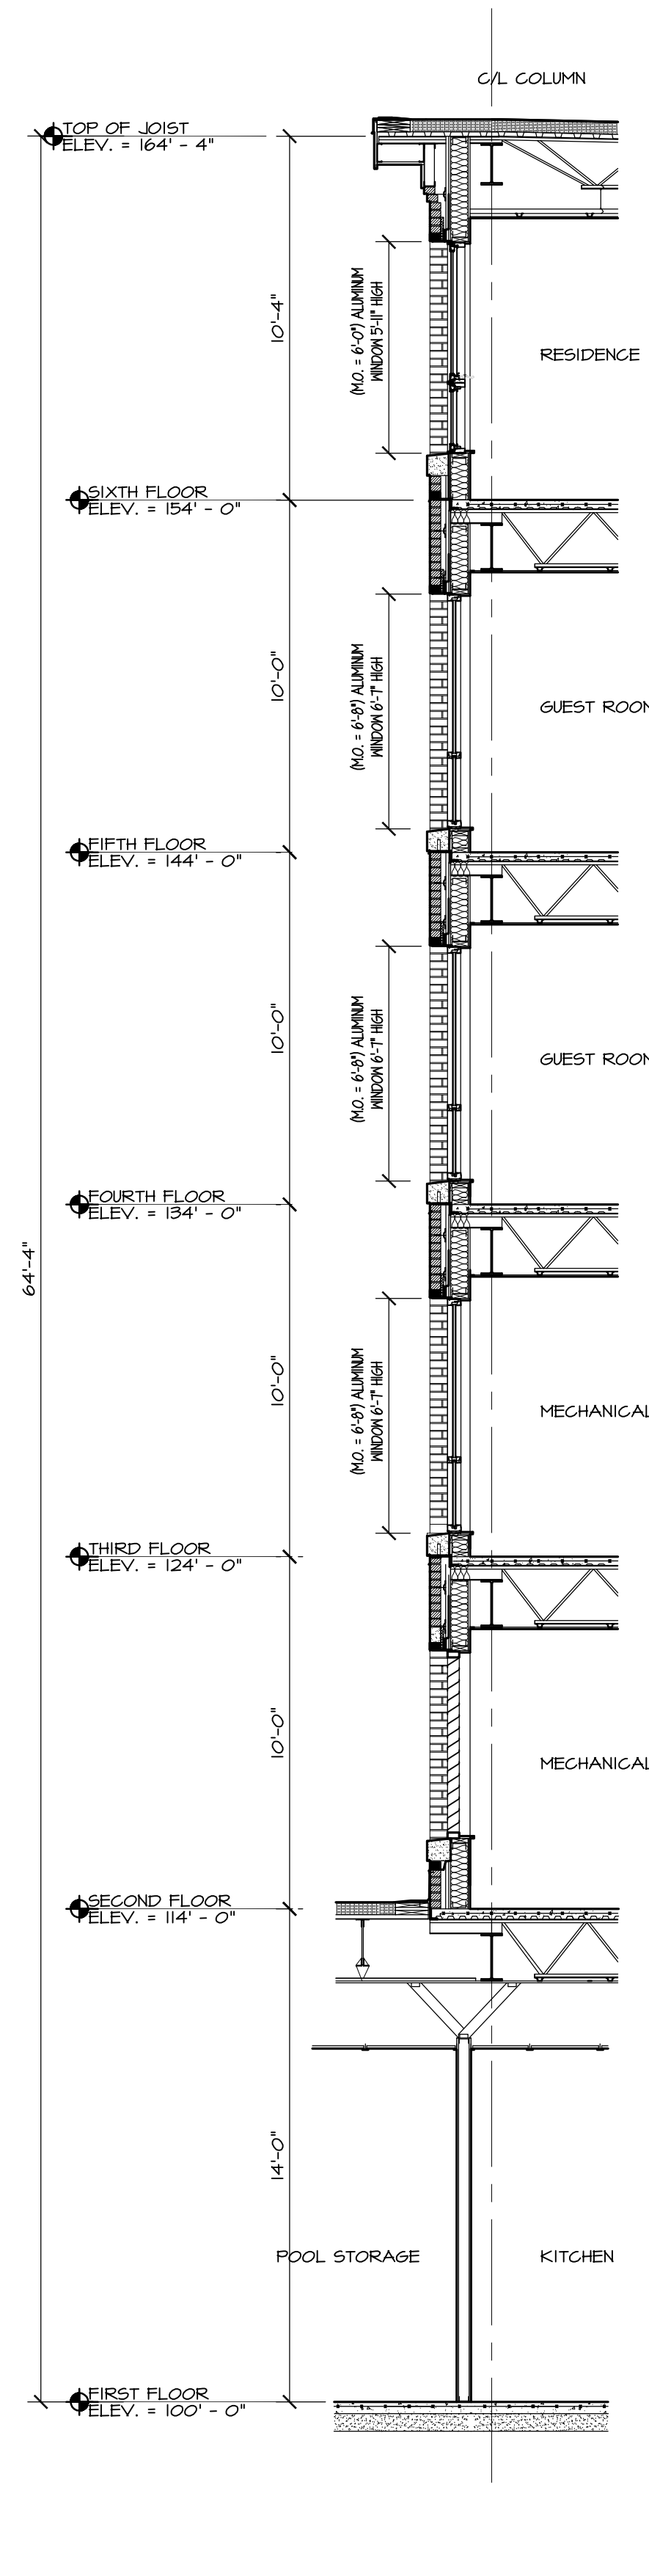


2 WALL SECTION  
A12 1/4" = 1'-0"

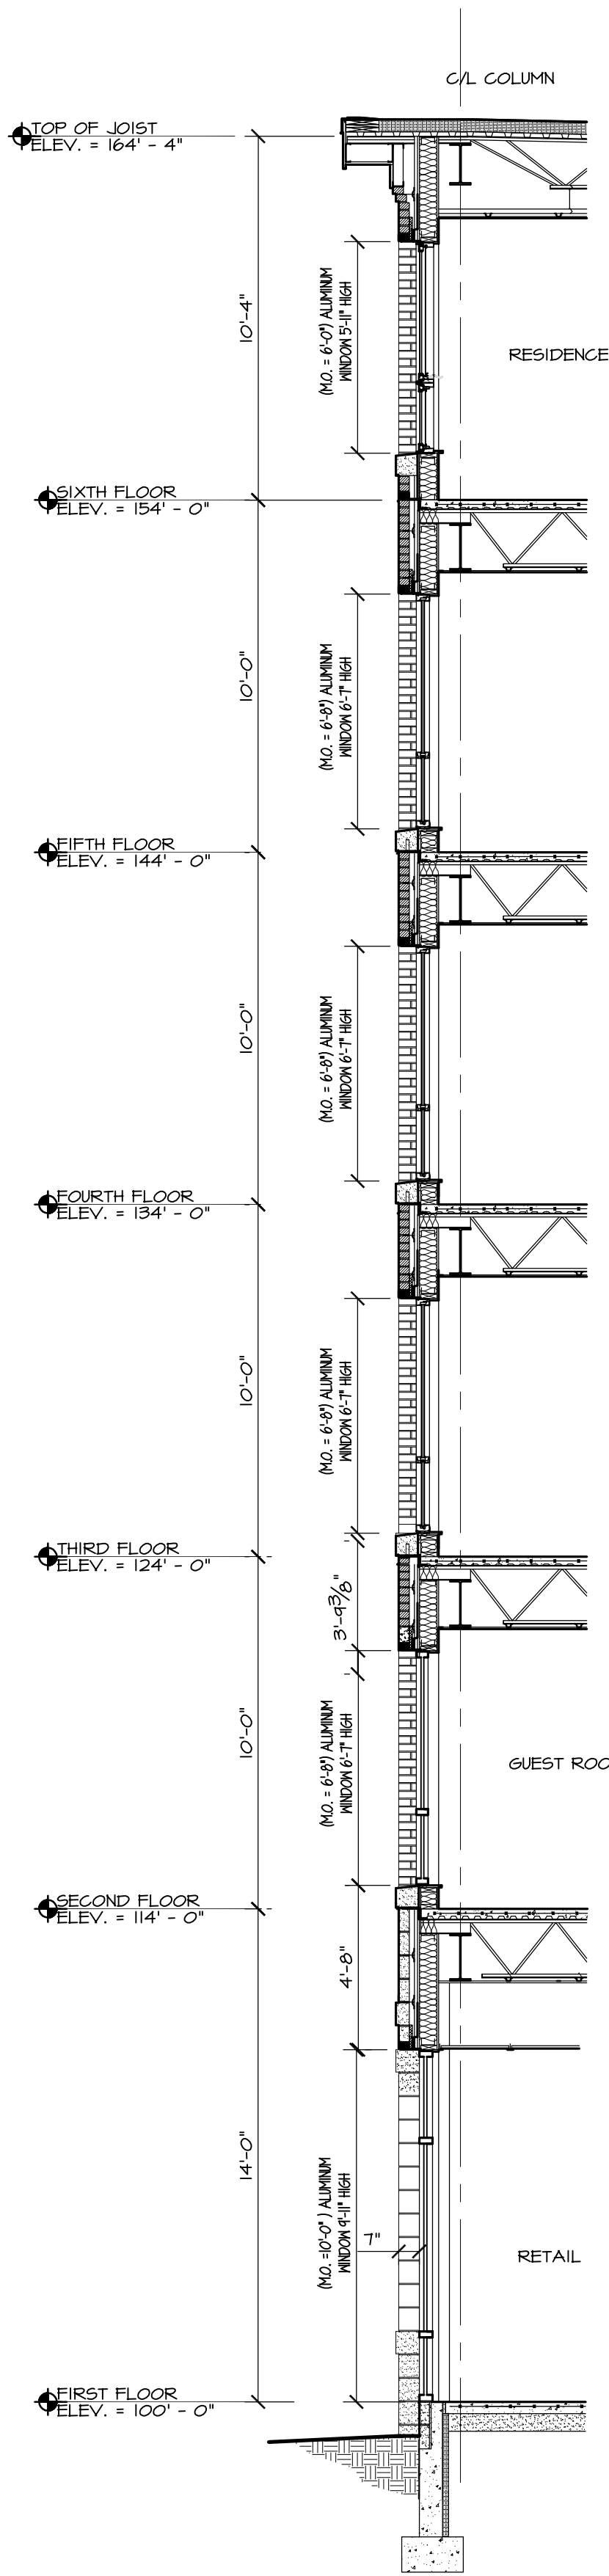


3 WALL SECTION  
A12 1/4" = 1'-0"

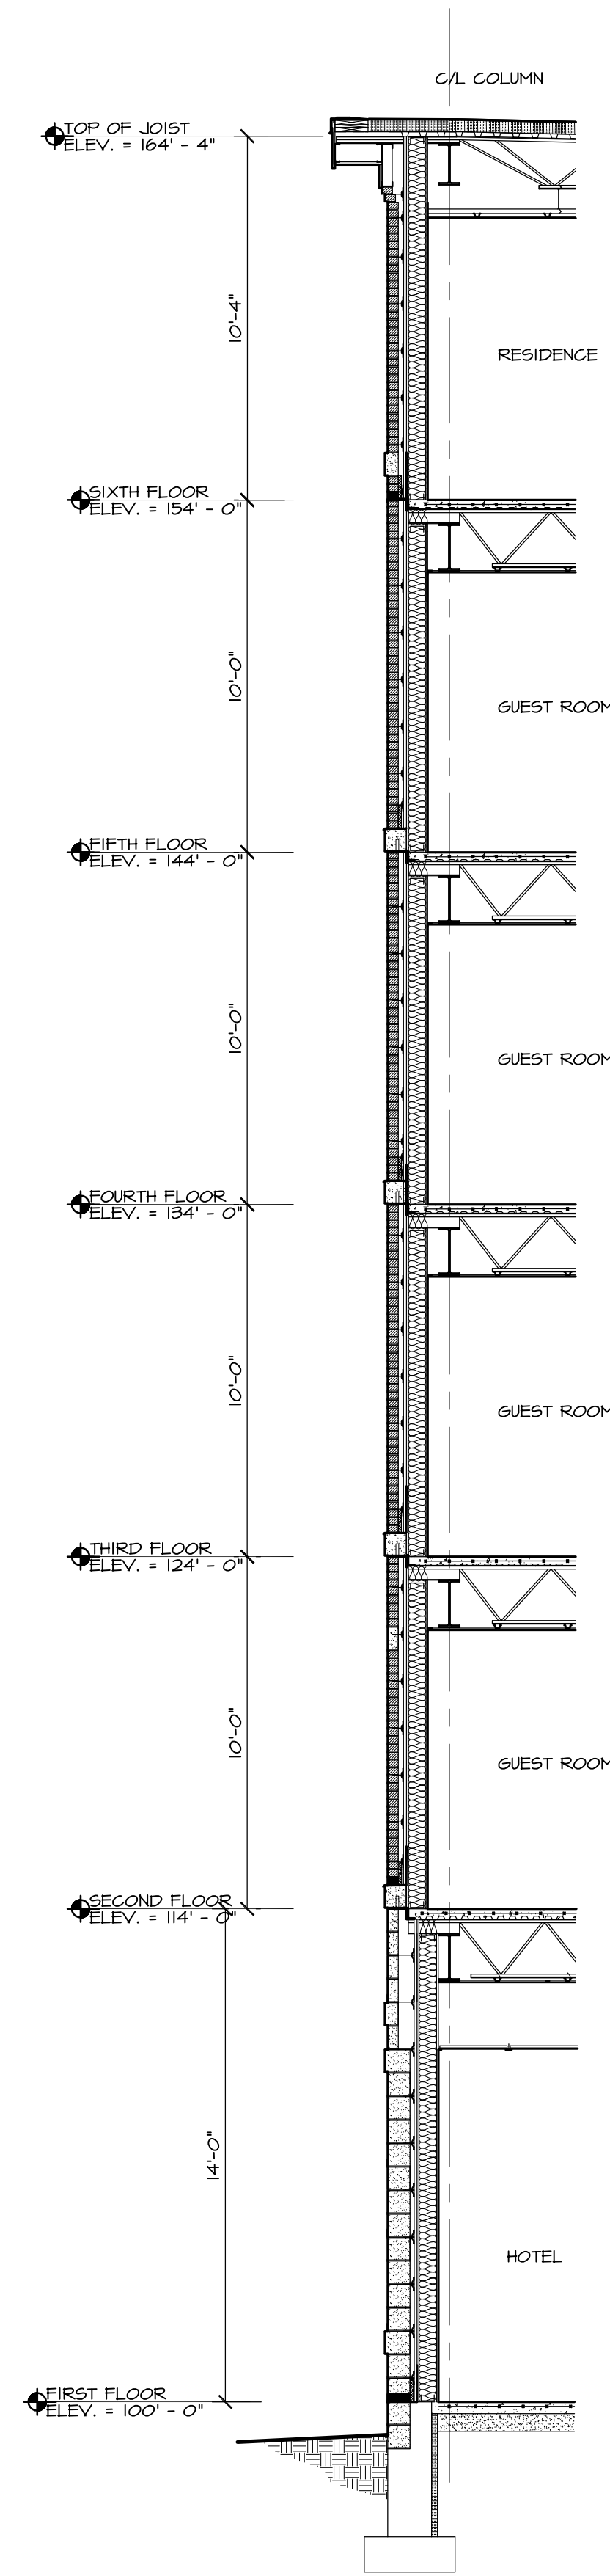


4 WALL SECTION  
A12 1/4" = 1'-0"

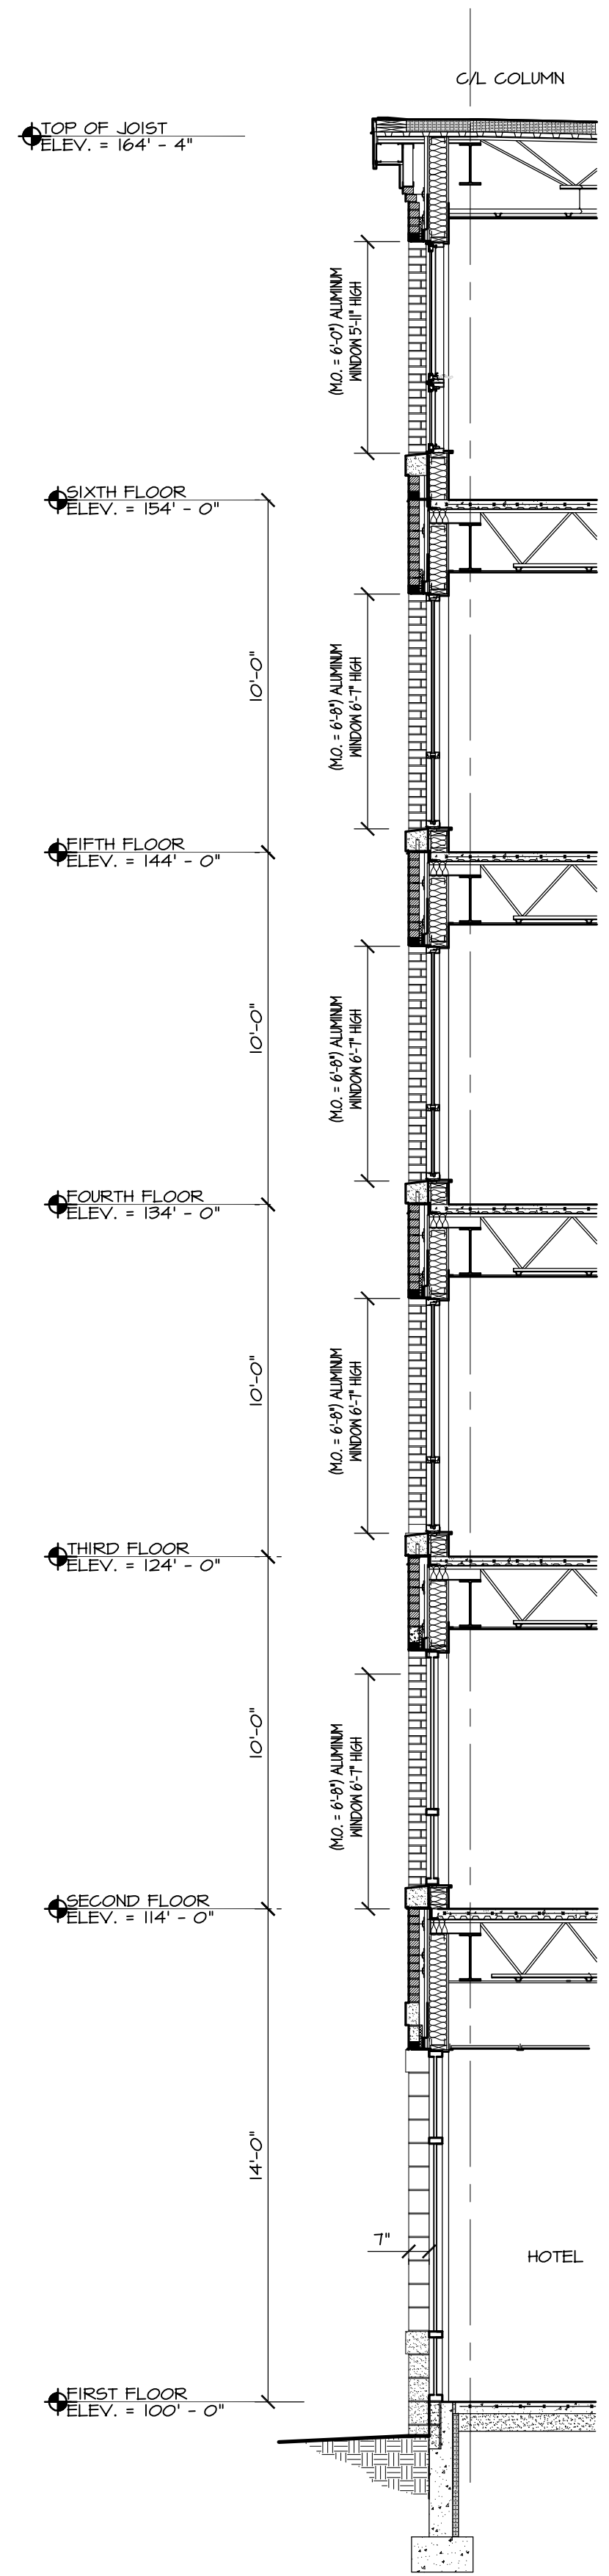

5 WALL SECTION  
A12 1/4" = 1'-0"

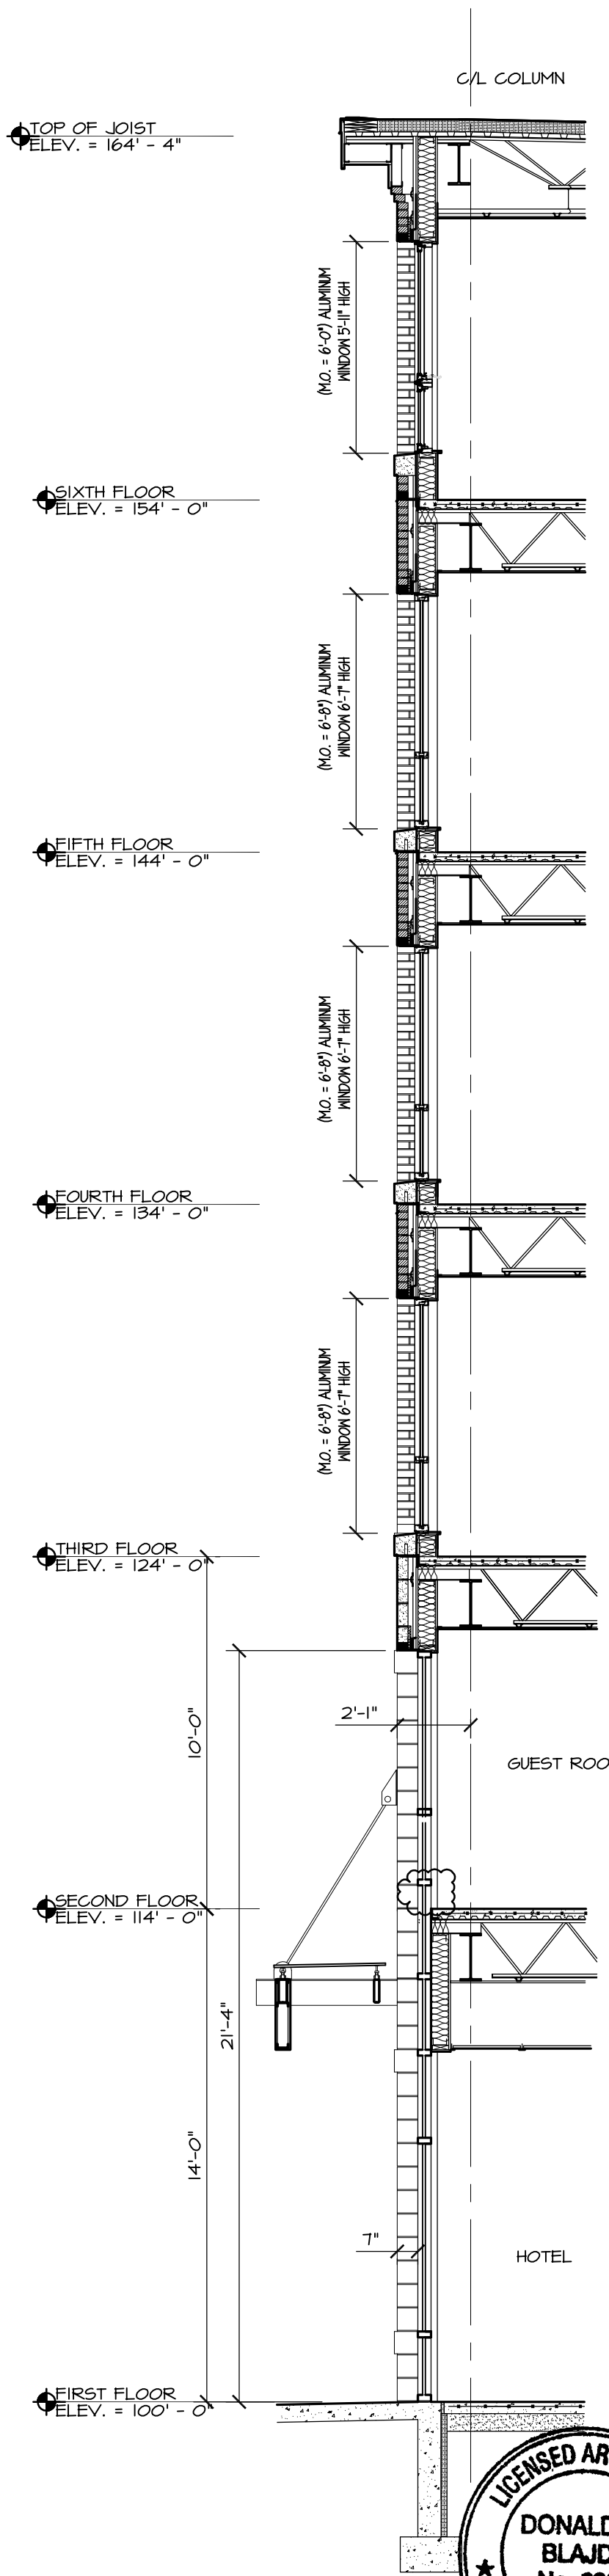

6 WALL SECTION  
A12 1/4" = 1'-0"

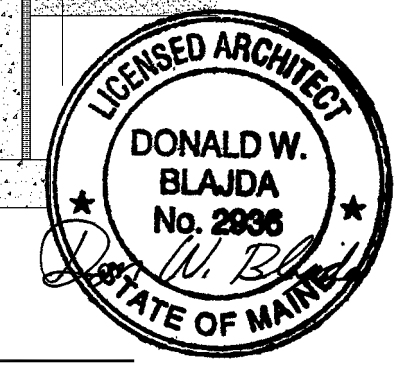

REVISION SCHEDULE	REVISION DESCRIPTION
DATE	BY

**LOPECHED**  
CONSTRUCTION CORPORATION  
11 CORPORATE DRIVE, BELMONT NH 03220  
PHONE (603) 527-9050 FAX (603) 527-9191

WALL SECTIONS

PROJECT: COMMERCIAL & MAPLE STREET  
MIXED USE DEVELOPMENT  
PORTLAND, ME

DATE: 02-19-13  
SCALE: SEE PLAN  
DRAWN BY: KPH

A12  
SHEET: