




1 WALL SECTION
A1/4 1/4" = 1'-0"

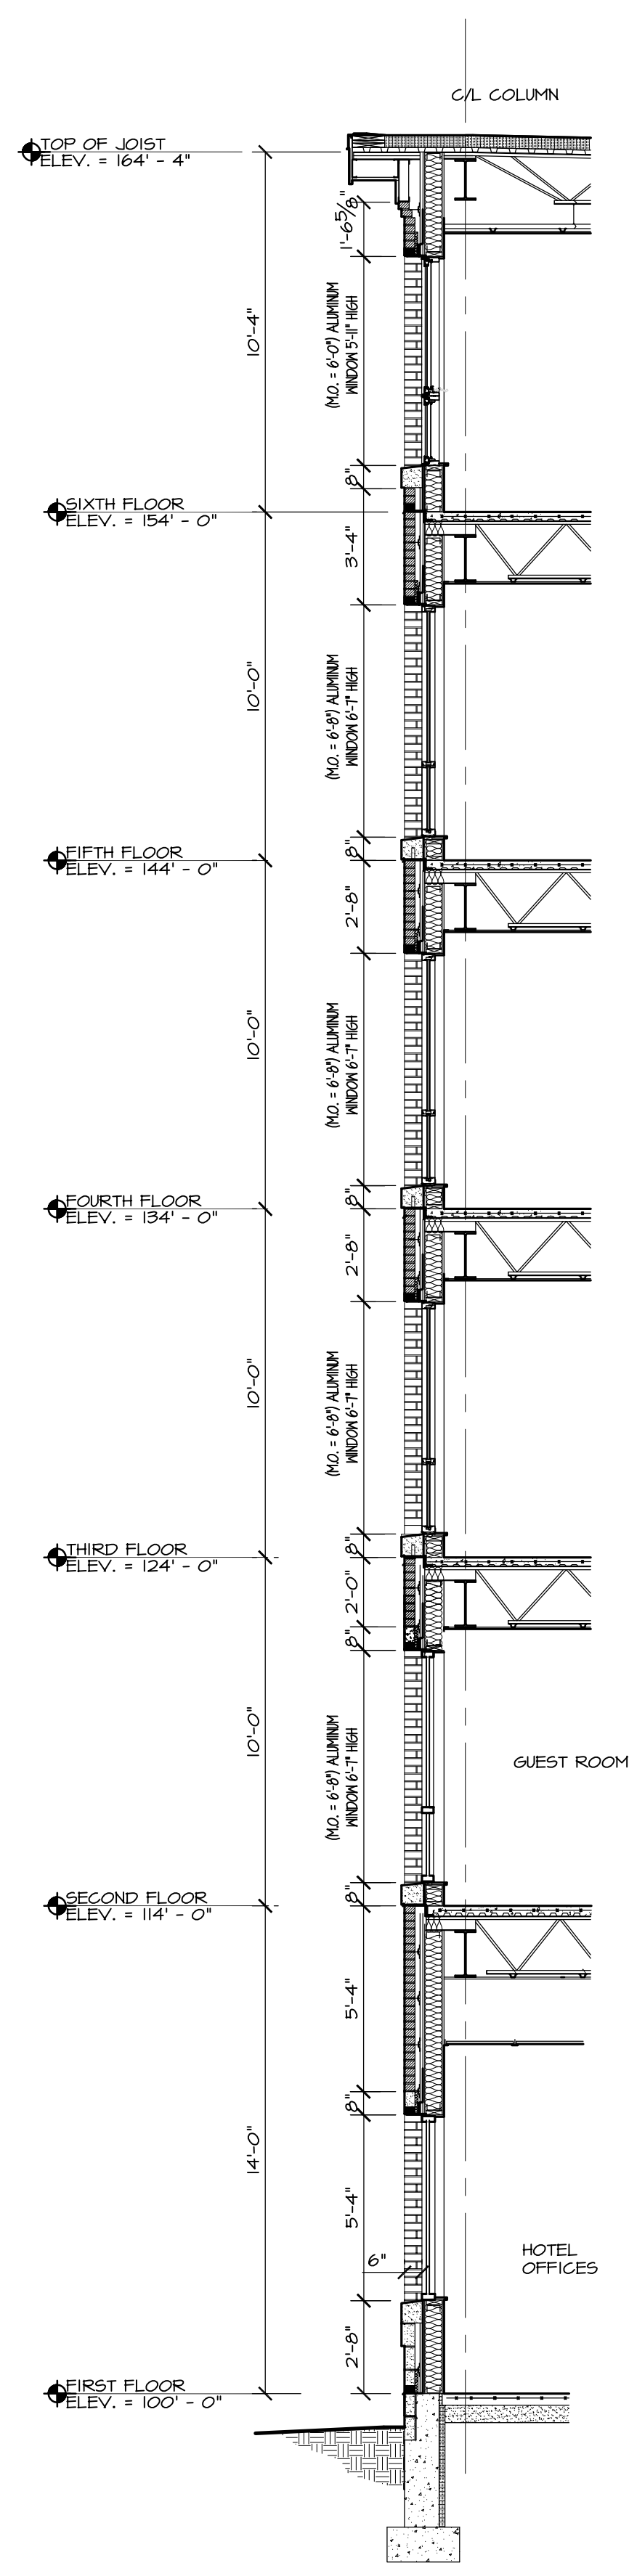


2 WALL SECTION
A1/4 1/4" = 1'-0"

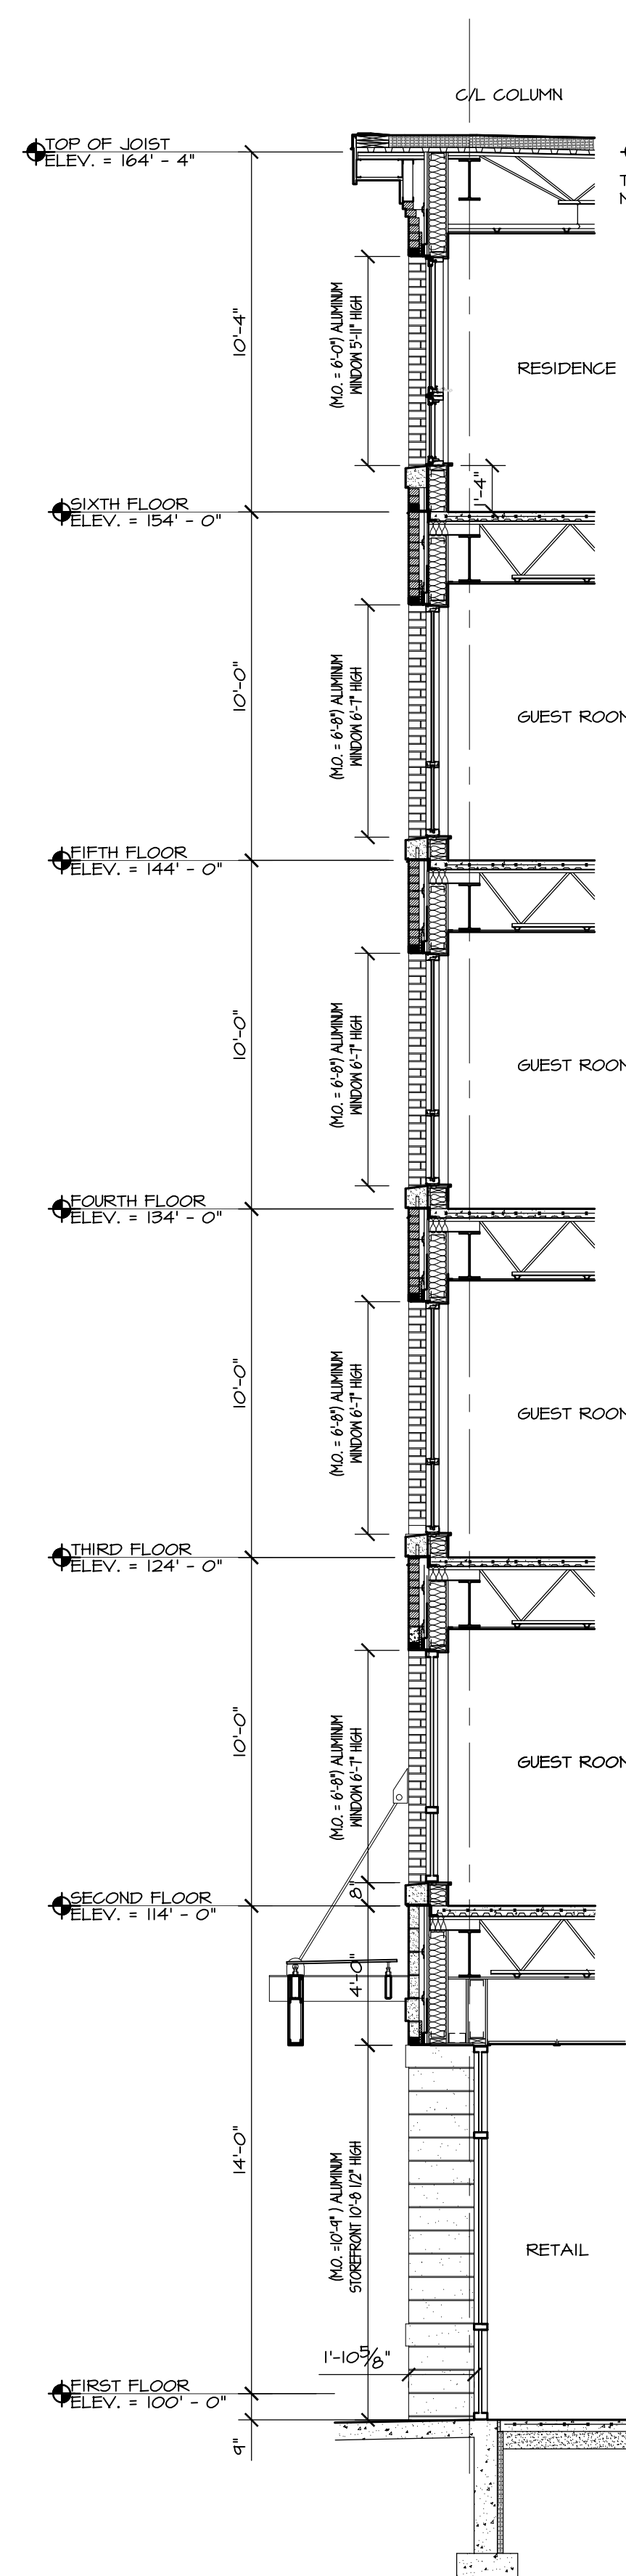


3 WALL SECTION
A1/4 1/4" = 1'-0"

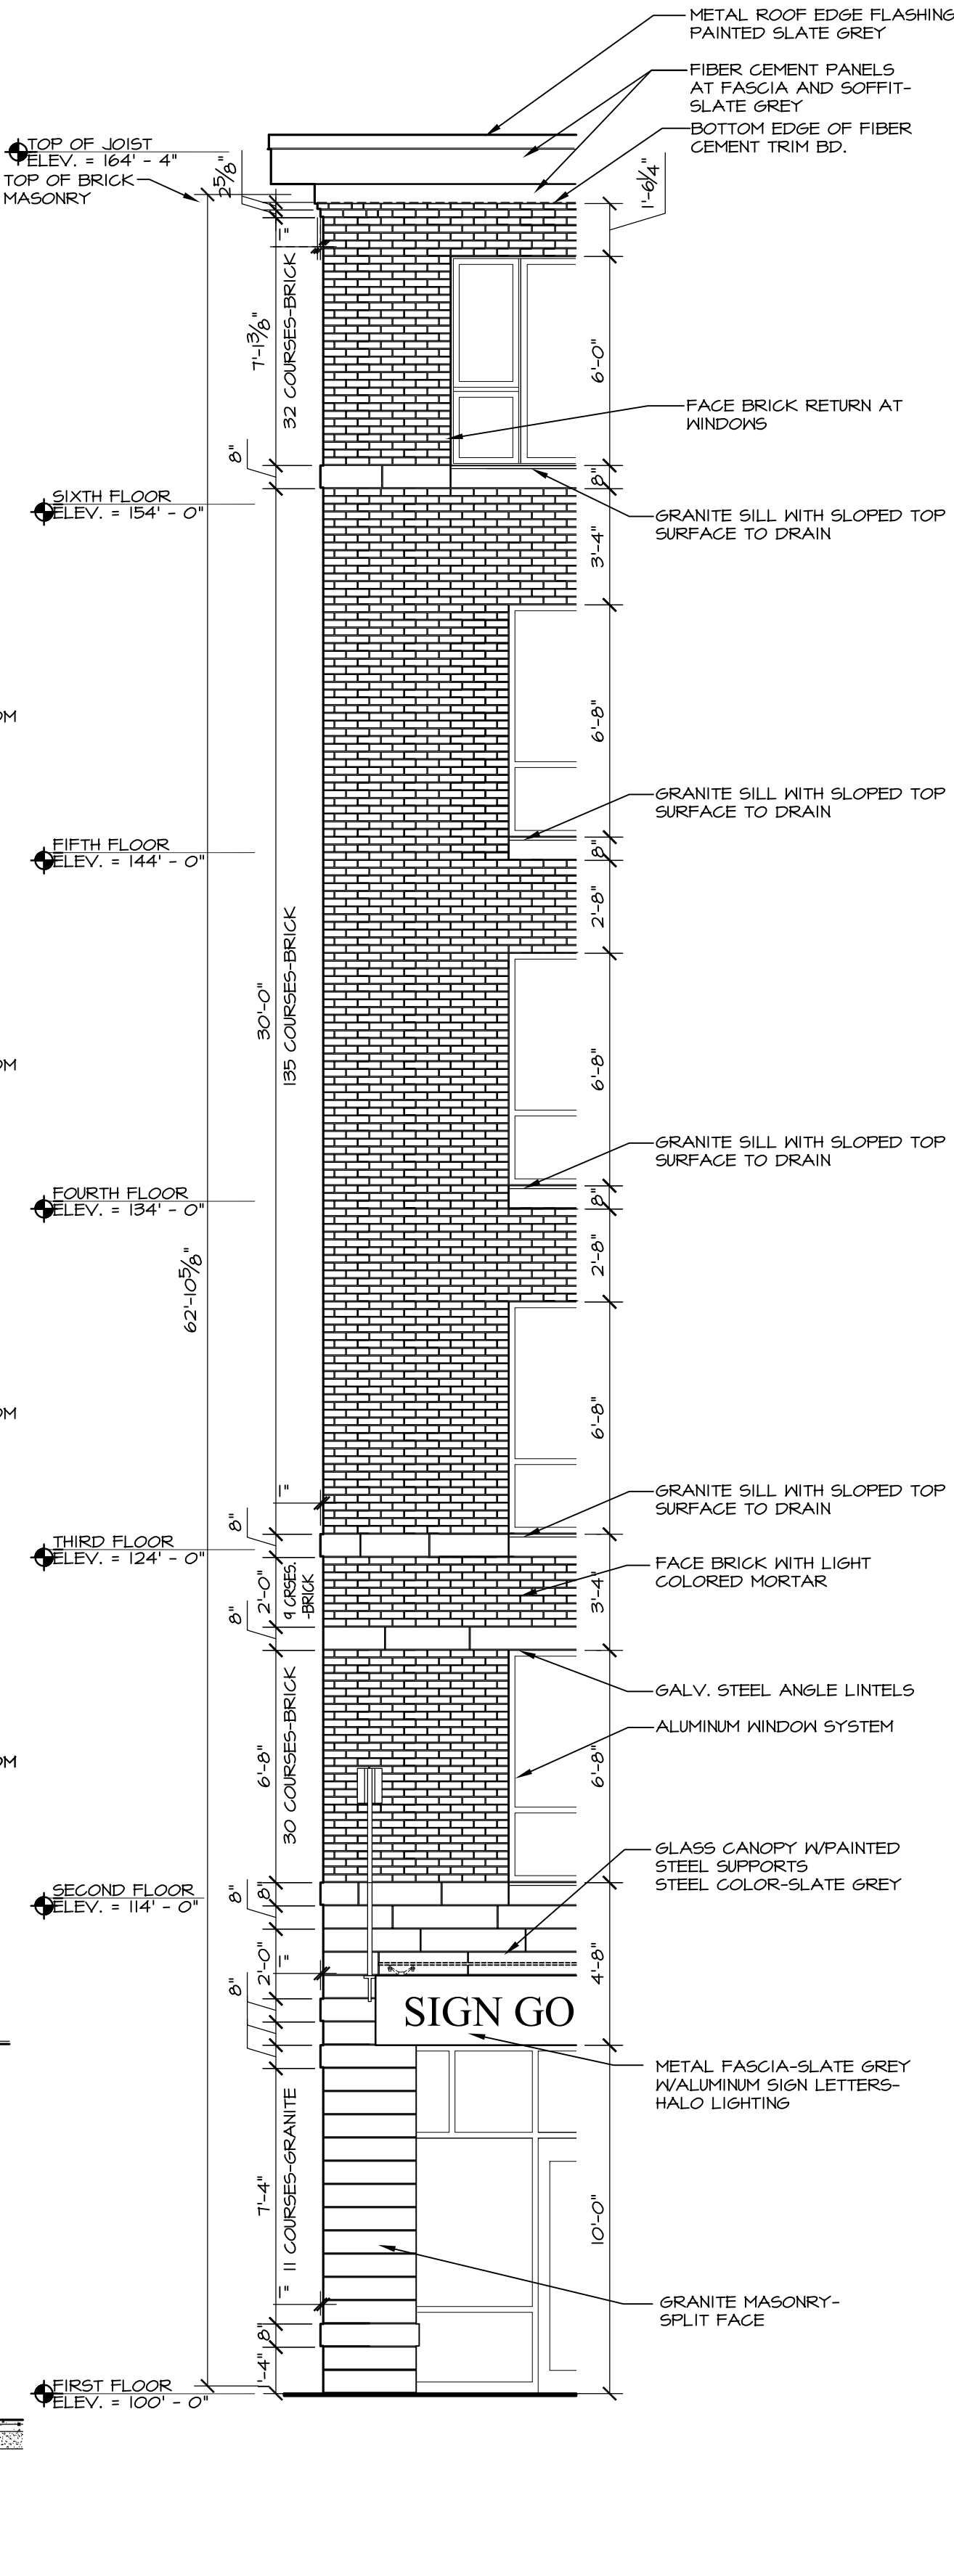


4 PARTIAL ELEVATION
A1/4 1/4" = 1'-0"

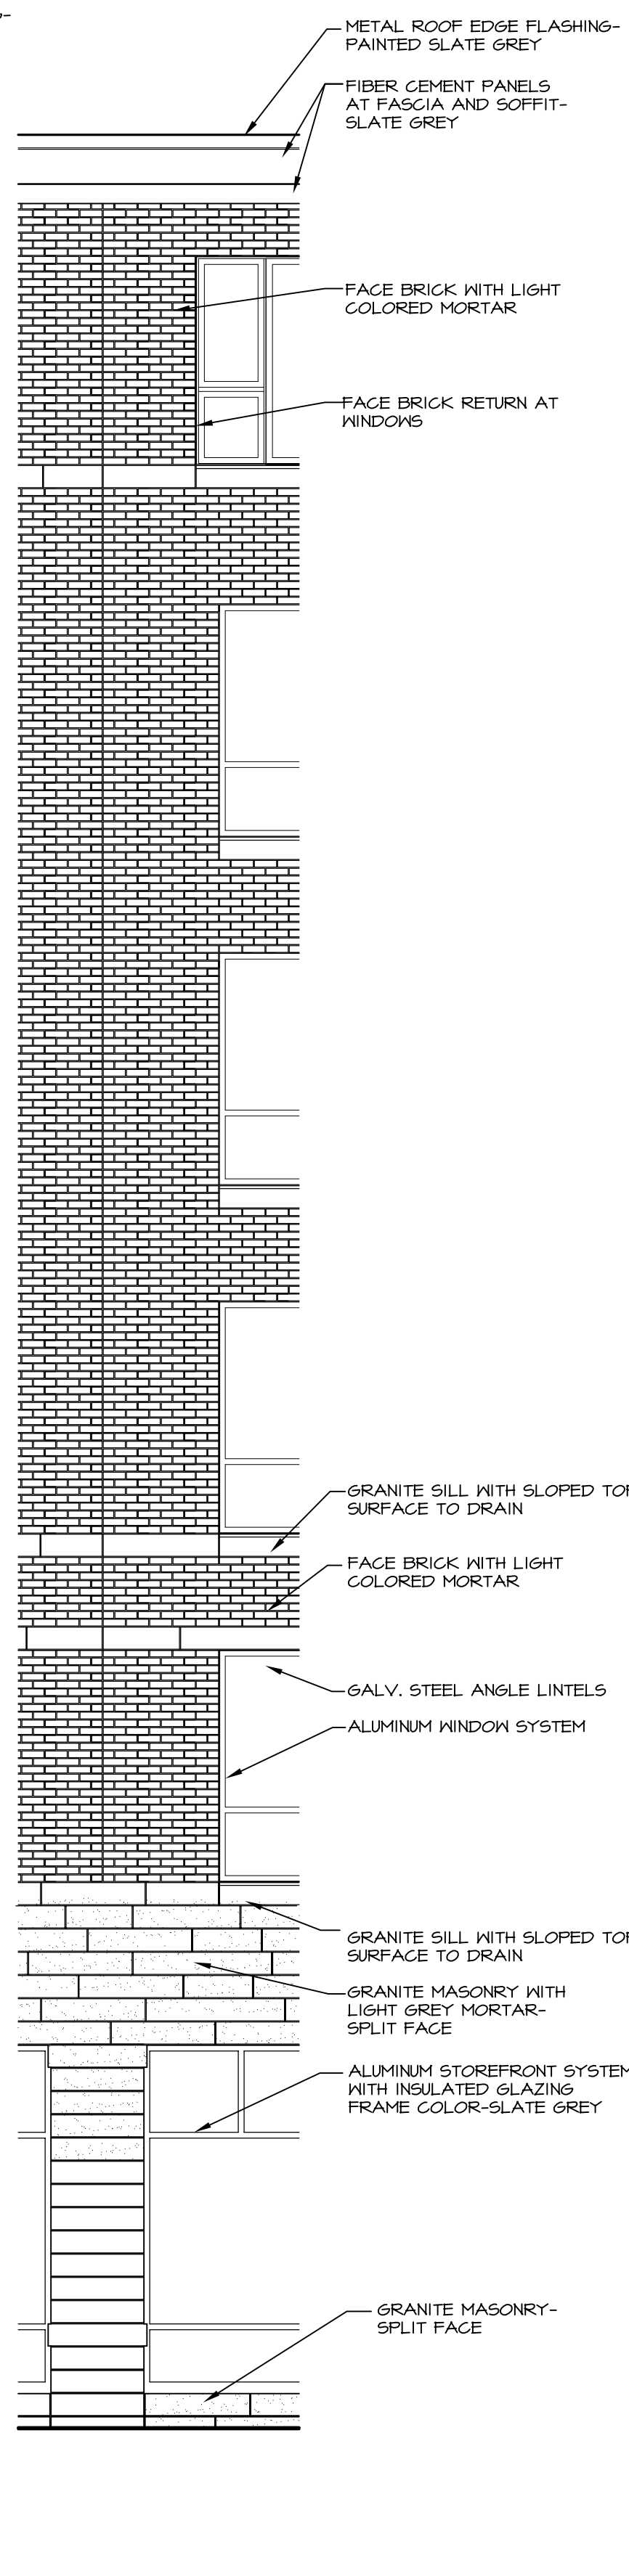

5 PARTIAL ELEVATION
A1/4 1/4" = 1'-0"

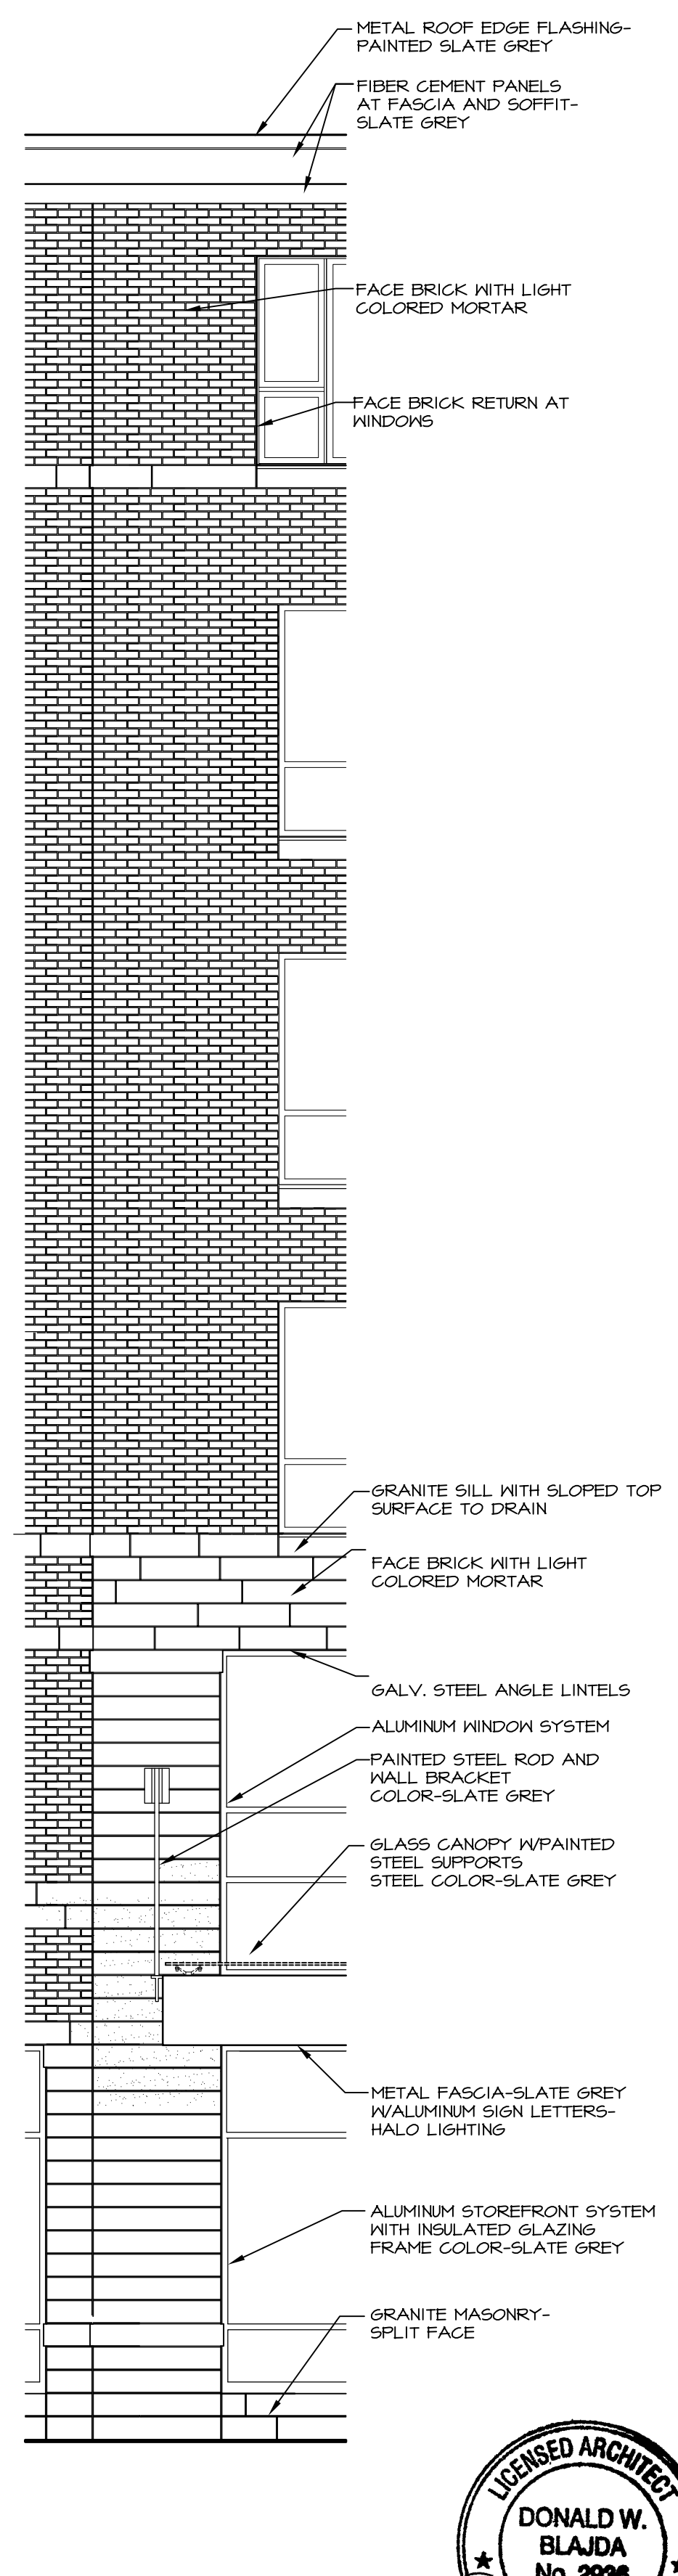

6 PARTIAL ELEVATION
A1/4 1/4" = 1'-0"

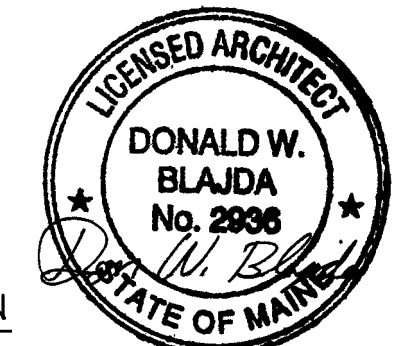

| REVISION SCHEDULE | REVISION DESCRIPTION |
|-------------------|----------------------|
| DATE | |
| BY | |

LOPECHED
CONSTRUCTION CORPORATION
11 CORPORATE DRIVE, BELMONT, NH 03220
PHONE (603) 527-9050 FAX (603) 527-9191

WALL SECTIONS

PROJECT: COMMERCIAL & MAPLE STREET
MIXED USE DEVELOPMENT
PORTLAND, ME

| |
|-----------------|
| DATE: 02-19-13 |
| SCALE: SEE PLAN |
| DRAWN BY: KPH |
| A14 |
| SHEET: |