

1 **THIRD FLOOR PLAN**  
 P102 1/8" = 1'-0"

**MARRIOTT COURTYARD-PORTLAND**  
**COMMERCIAL & MAPLE STREET**  
**PORTLAND, ME**


SHEET DESCRIPTION  
 THIRD FLOOR PLAN

SHEET NUMBER

**P102**

NO.	DATE	DESCRIPTION

**DISCLAIMER**  
 THIS SERIES OF DRAWINGS, SPECIFICATIONS, NOTES, SCHEDULES, AND REVISIONS HAS BEEN PREPARED BY UPONOR, INC. OR ITS AFFILIATES. UPONOR, INC. AND ITS AFFILIATES ARE NOT PROVIDING CONTRACT ADMINISTRATION SERVICES. UPONOR, INC. AND ITS AFFILIATES SHALL NOT BE RESPONSIBLE FOR ANY ERRORS OR OMISSIONS IN THESE DRAWINGS, SPECIFICATIONS, NOTES, SCHEDULES, AND REVISIONS. UPONOR, INC. AND ITS AFFILIATES SHALL NOT BE RESPONSIBLE FOR ANY DAMAGES THAT MAY RESULT FROM THE APPLICATION AND INTERPRETATION OF THESE DRAWINGS.

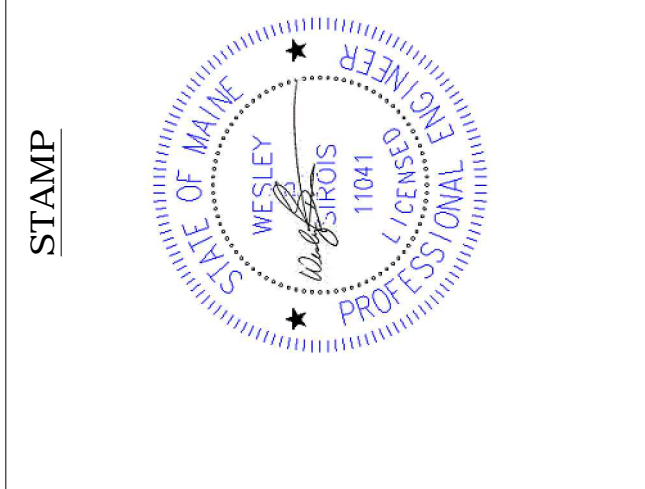

CLIENT LOGO

