



CLIENT LOGO

STAMP

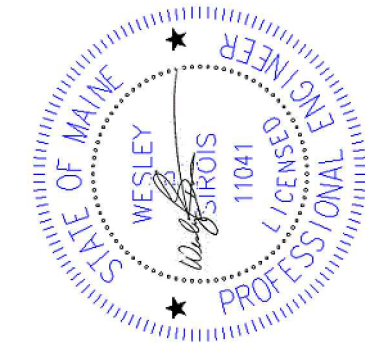

DISCLAIMER
 THIS SERIES OF DRAWINGS, SPECIFICATIONS, SCHEDULES, NOTES AND REVISIONS, AND/OR THE SPINNER TECHNICAL DRAWINGS HAVE BEEN DESIGNED BY UPONOR, INC. TECHNICAL SERVICES - DESIGN DEPARTMENT. UPONOR, INC. TECHNICAL SERVICES - DESIGN DEPARTMENT ASSUMES NO LIABILITY FOR ERRORS OR OMISSIONS IN THESE DRAWINGS, SPECIFICATIONS, SCHEDULES, NOTES AND REVISIONS, AND/OR THE SPINNER TECHNICAL DRAWINGS. UPONOR, INC. TECHNICAL SERVICES - DESIGN DEPARTMENT WILL NOT BE RESPONSIBLE FOR DAMAGES THAT MAY RESULT FROM THE APPLICATION AND INTERPRETATION OF THESE DRAWINGS.
 THESE DRAWINGS ARE THE PROPERTY OF UPONOR, INC. TECHNICAL SERVICES - DESIGN DEPARTMENT. NO PART OF THESE DRAWINGS, SPECIFICATIONS, SCHEDULES, NOTES AND REVISIONS, AND/OR THE SPINNER TECHNICAL DRAWINGS MAY BE REPRODUCED, COPIED, OR TRANSMITTED IN ANY FORM OR BY ANY MEANS, ELECTRONIC OR MECHANICAL, INCLUDING PHOTOCOPYING, RECORDING, OR BY ANY INFORMATION STORAGE AND RETRIEVAL SYSTEM, WITHOUT THE WRITTEN PERMISSION OF UPONOR, INC. TECHNICAL SERVICES - DESIGN DEPARTMENT. UPONOR, INC. TECHNICAL SERVICES - DESIGN DEPARTMENT WILL NOT BE RESPONSIBLE FOR DAMAGES THAT MAY RESULT FROM THE APPLICATION AND INTERPRETATION OF THESE DRAWINGS.
 THESE DRAWINGS ARE THE PROPERTY OF UPONOR, INC. TECHNICAL SERVICES - DESIGN DEPARTMENT. NO PART OF THESE DRAWINGS, SPECIFICATIONS, SCHEDULES, NOTES AND REVISIONS, AND/OR THE SPINNER TECHNICAL DRAWINGS MAY BE REPRODUCED, COPIED, OR TRANSMITTED IN ANY FORM OR BY ANY MEANS, ELECTRONIC OR MECHANICAL, INCLUDING PHOTOCOPYING, RECORDING, OR BY ANY INFORMATION STORAGE AND RETRIEVAL SYSTEM, WITHOUT THE WRITTEN PERMISSION OF UPONOR, INC. TECHNICAL SERVICES - DESIGN DEPARTMENT. UPONOR, INC. TECHNICAL SERVICES - DESIGN DEPARTMENT WILL NOT BE RESPONSIBLE FOR DAMAGES THAT MAY RESULT FROM THE APPLICATION AND INTERPRETATION OF THESE DRAWINGS.

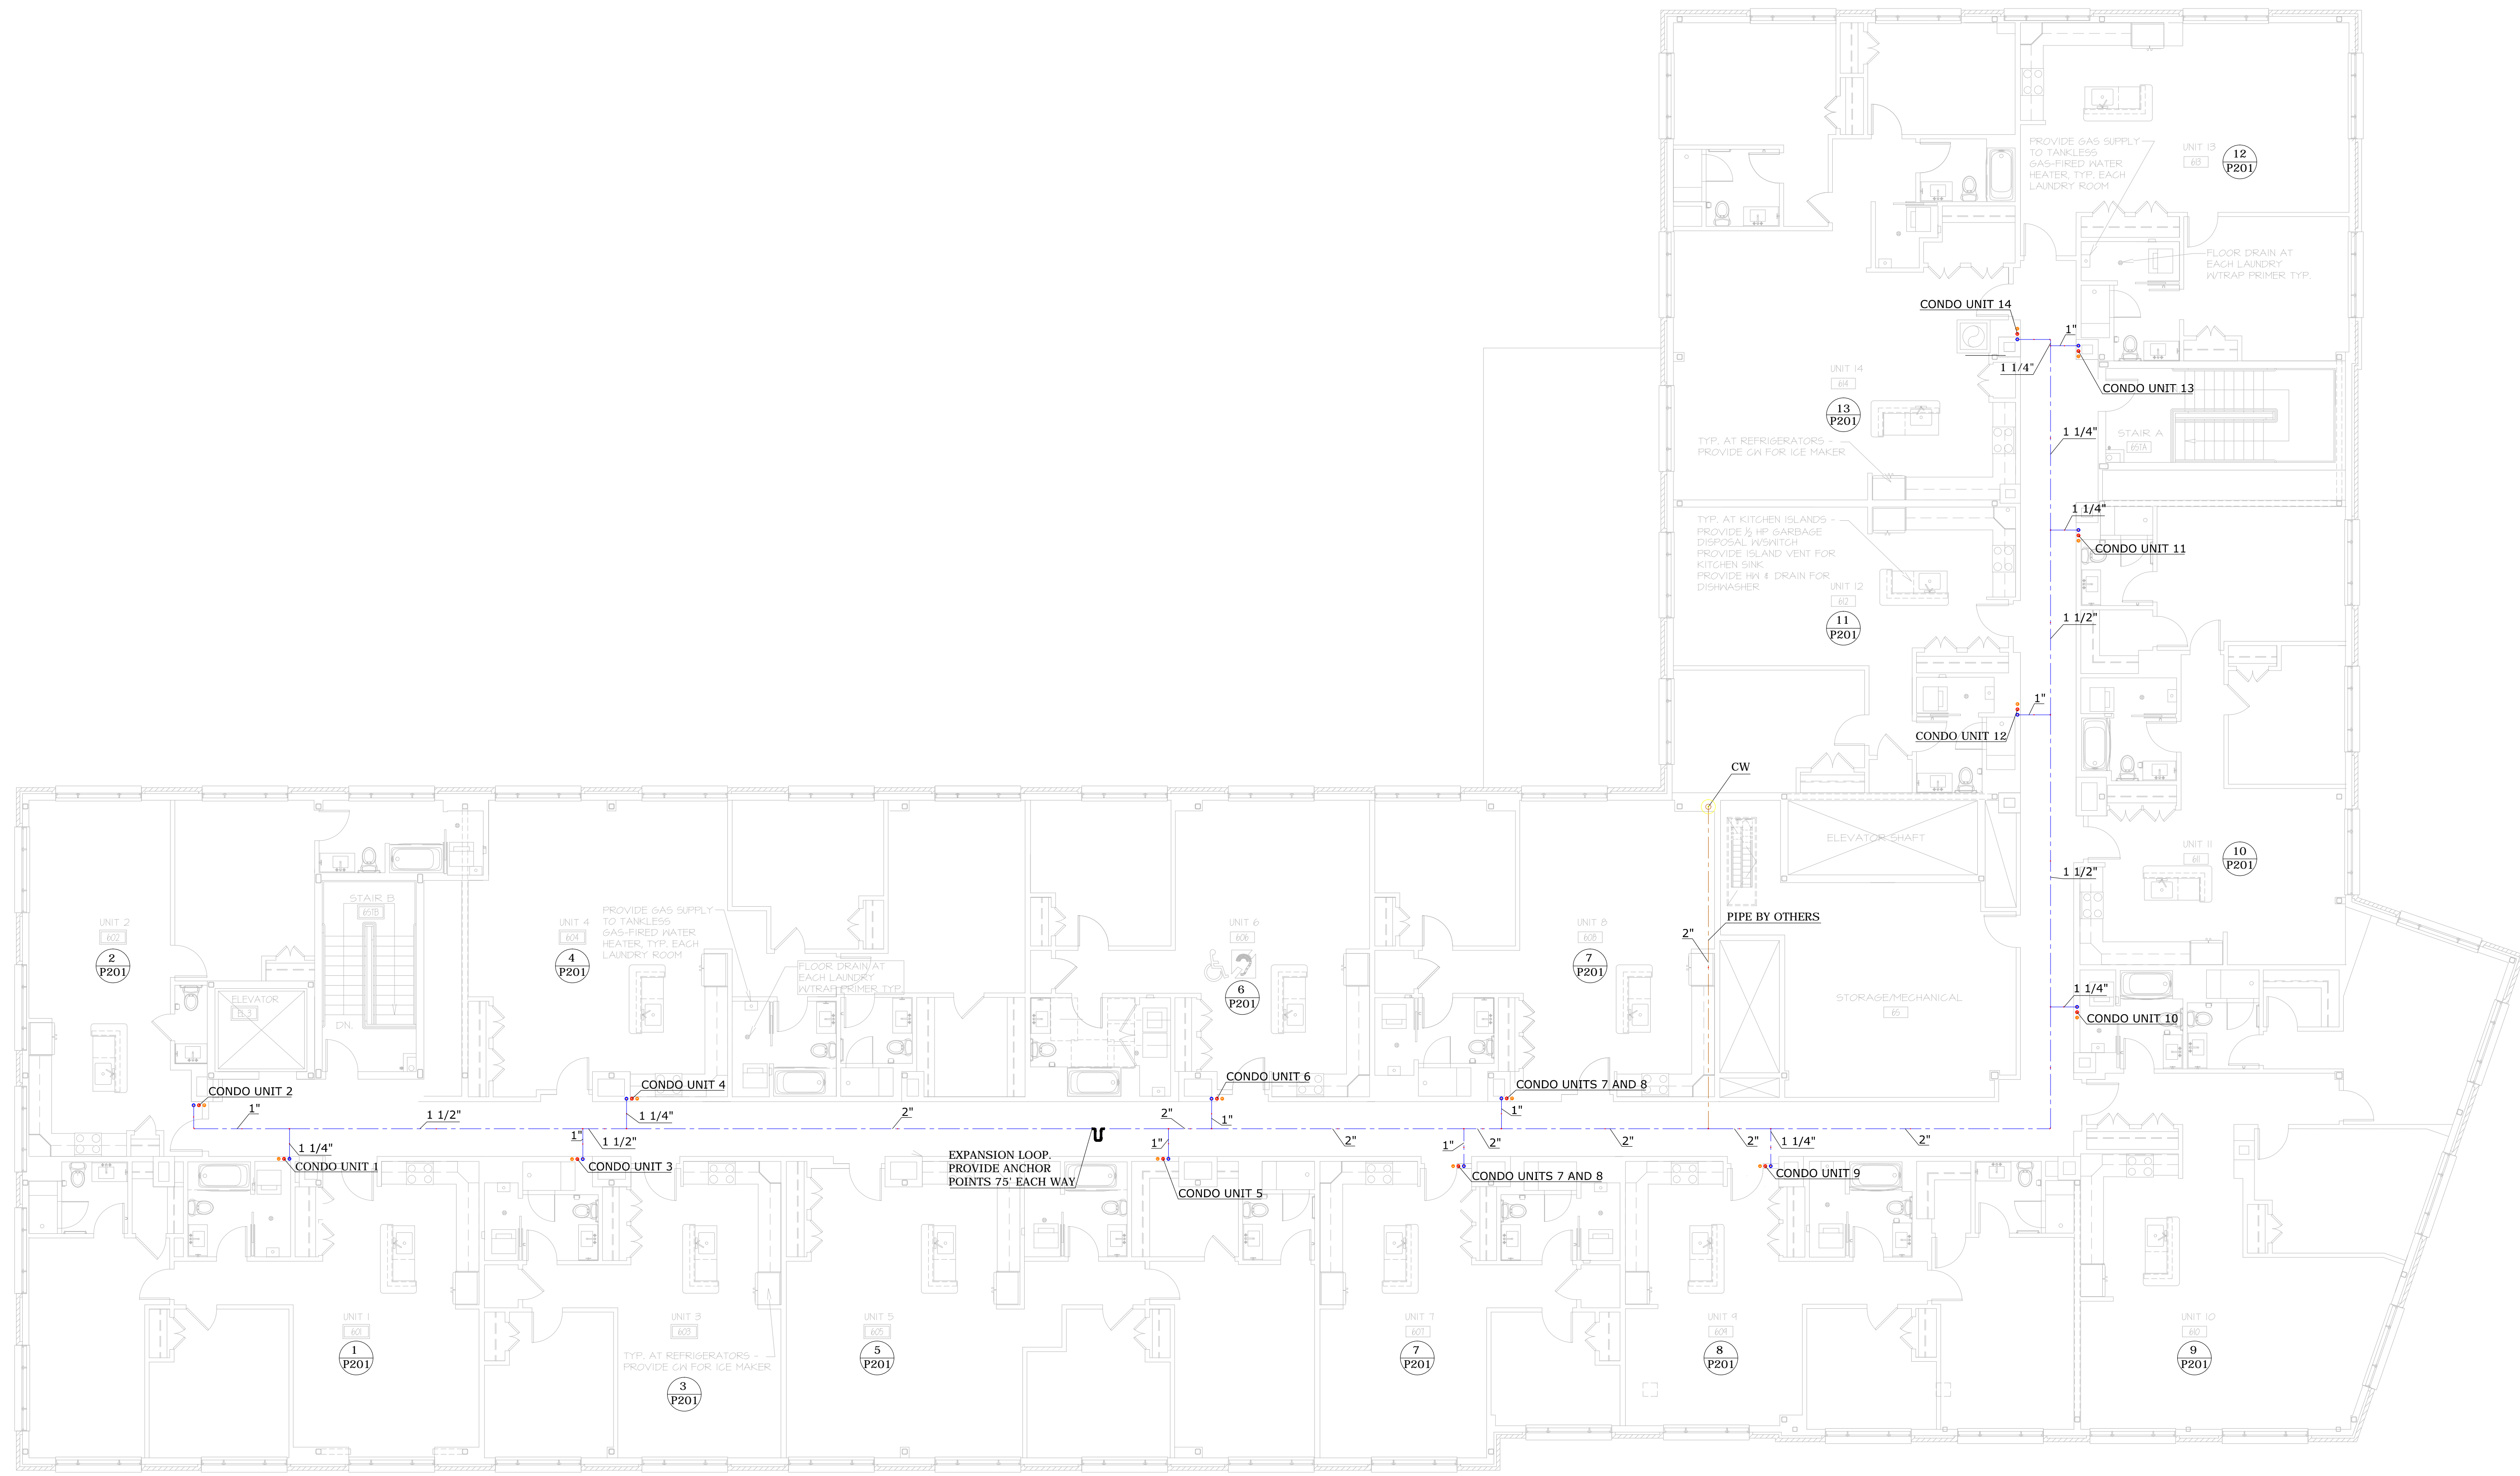

1 **SIXTH FLOOR PLAN**
 P105 1/8" = 1'-0"

**MARRIOTT COURTYARD-PORTLAND
 COMMERCIAL & MAPLE STREET
 PORTLAND, ME**

REVISIONS CONTINUED		NO.	DATE	DESCRIPTION

SHEET DESCRIPTION
 SIXTH FLOOR PLAN

SHEET NUMBER

P105