




1 LOUNGE AREA LIQUOR BAR FRONT ELEVATION
Scale: 1/2"=1'-0"
0 6" 1' 2' 3'
1/2" = 1'-0"

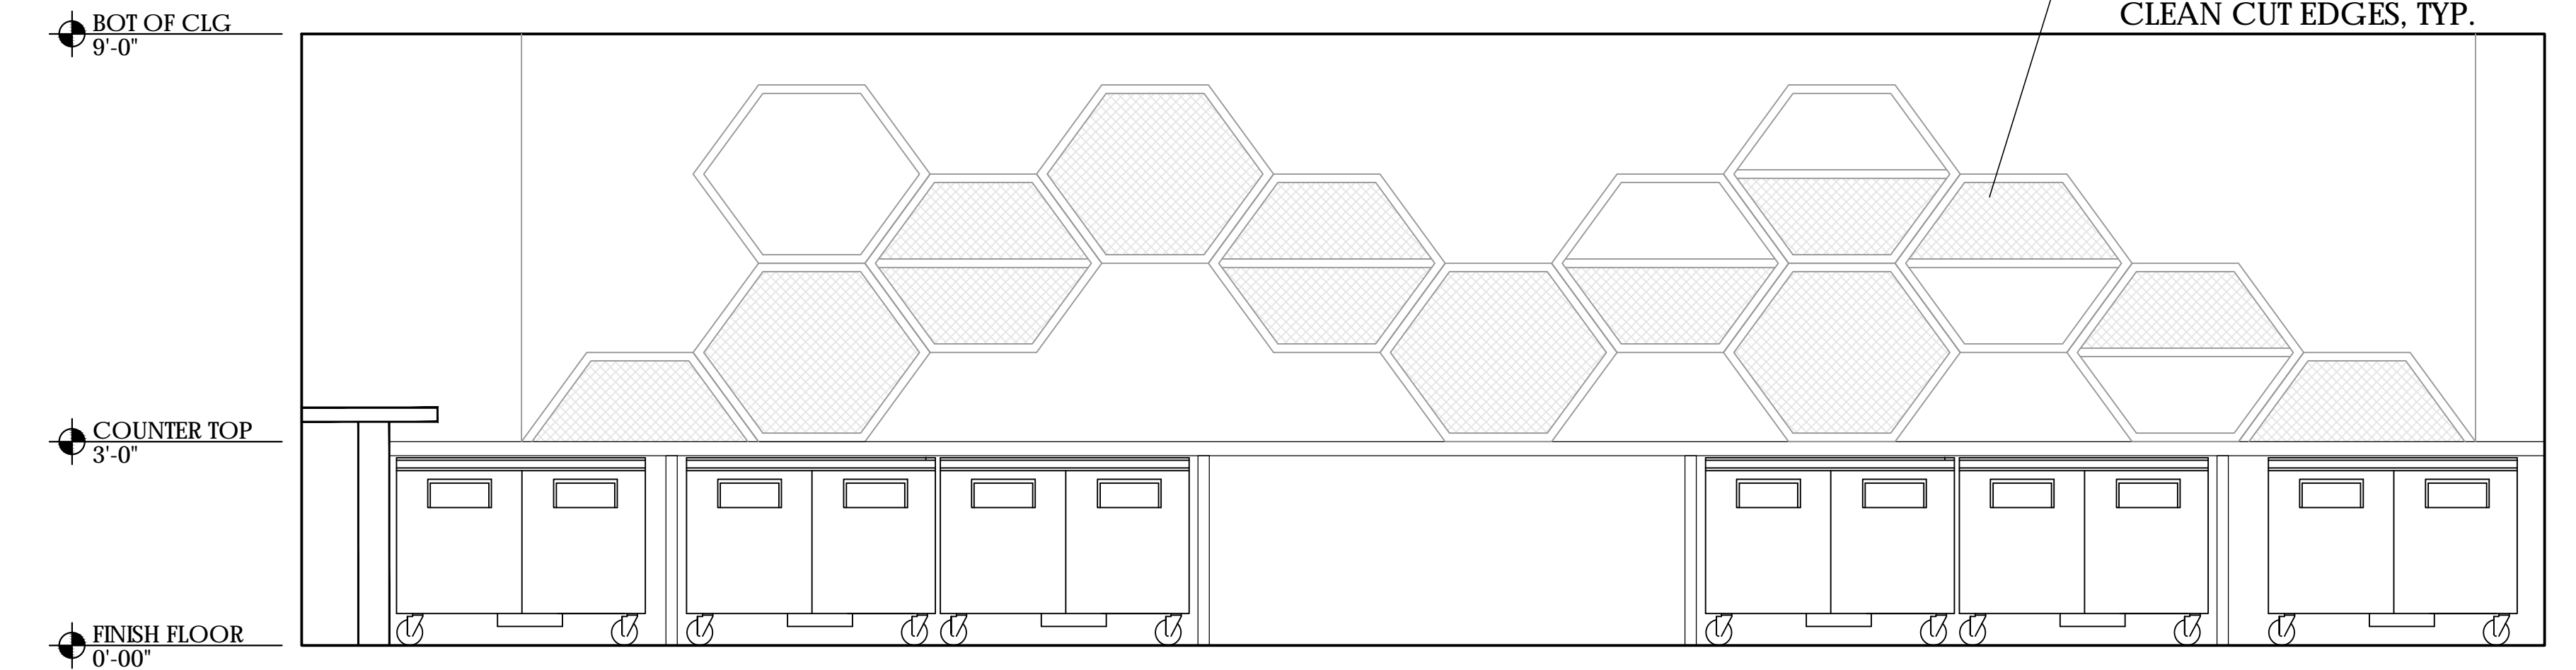


2 LOUNGE AREA LIQUOR BAR BACK OF BAR ELEVATION
Scale: 1/2"=1'-0"
0 6" 1' 2' 3'
1/2" = 1'-0"

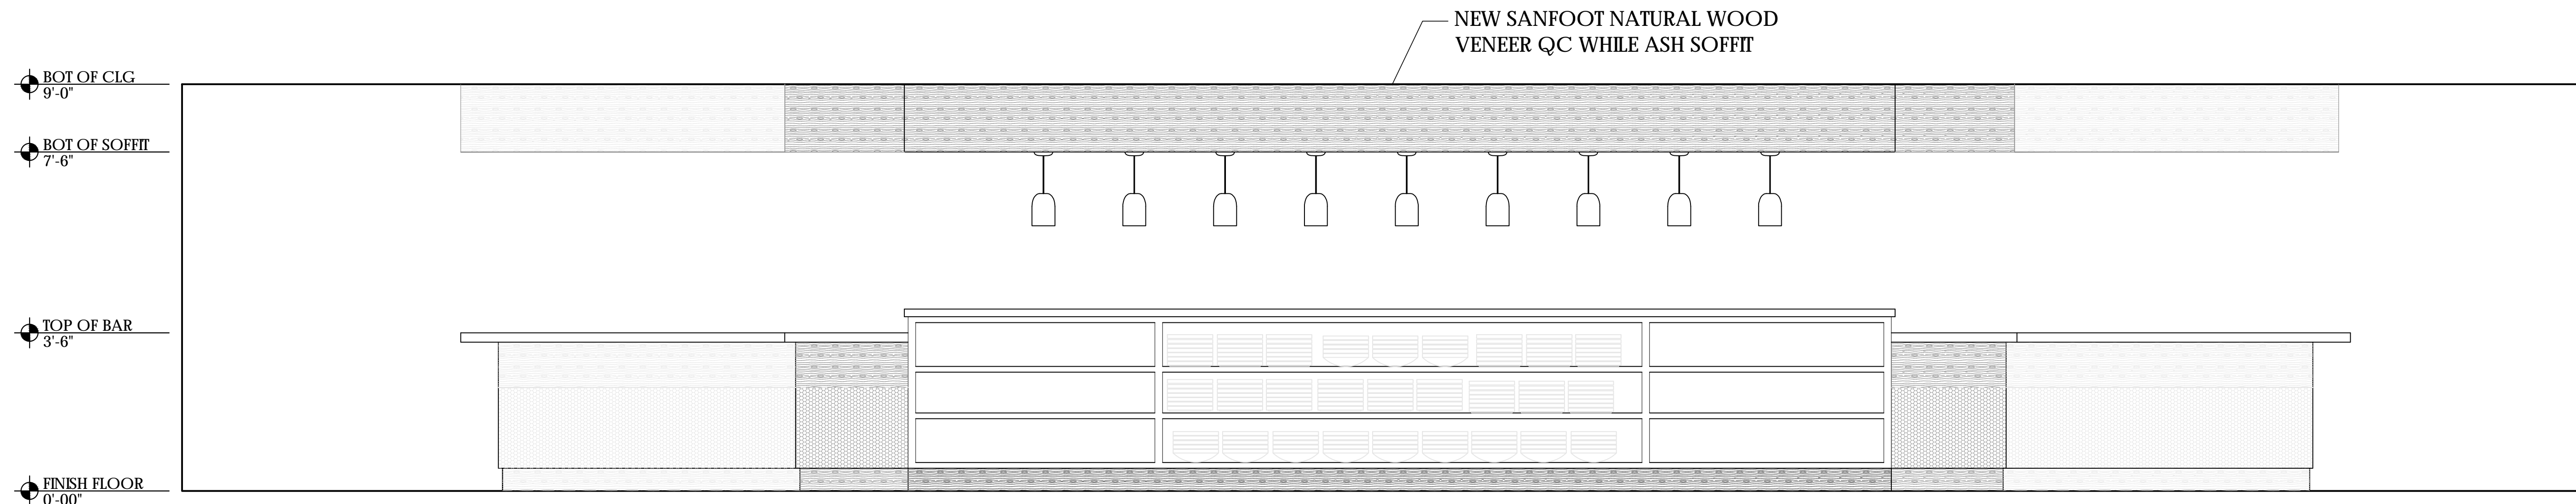


3 ENTRY AREA BAR FRONT ELEVATION
Scale: 1/2"=1'-0"
0 6" 1' 2' 3'
1/2" = 1'-0"

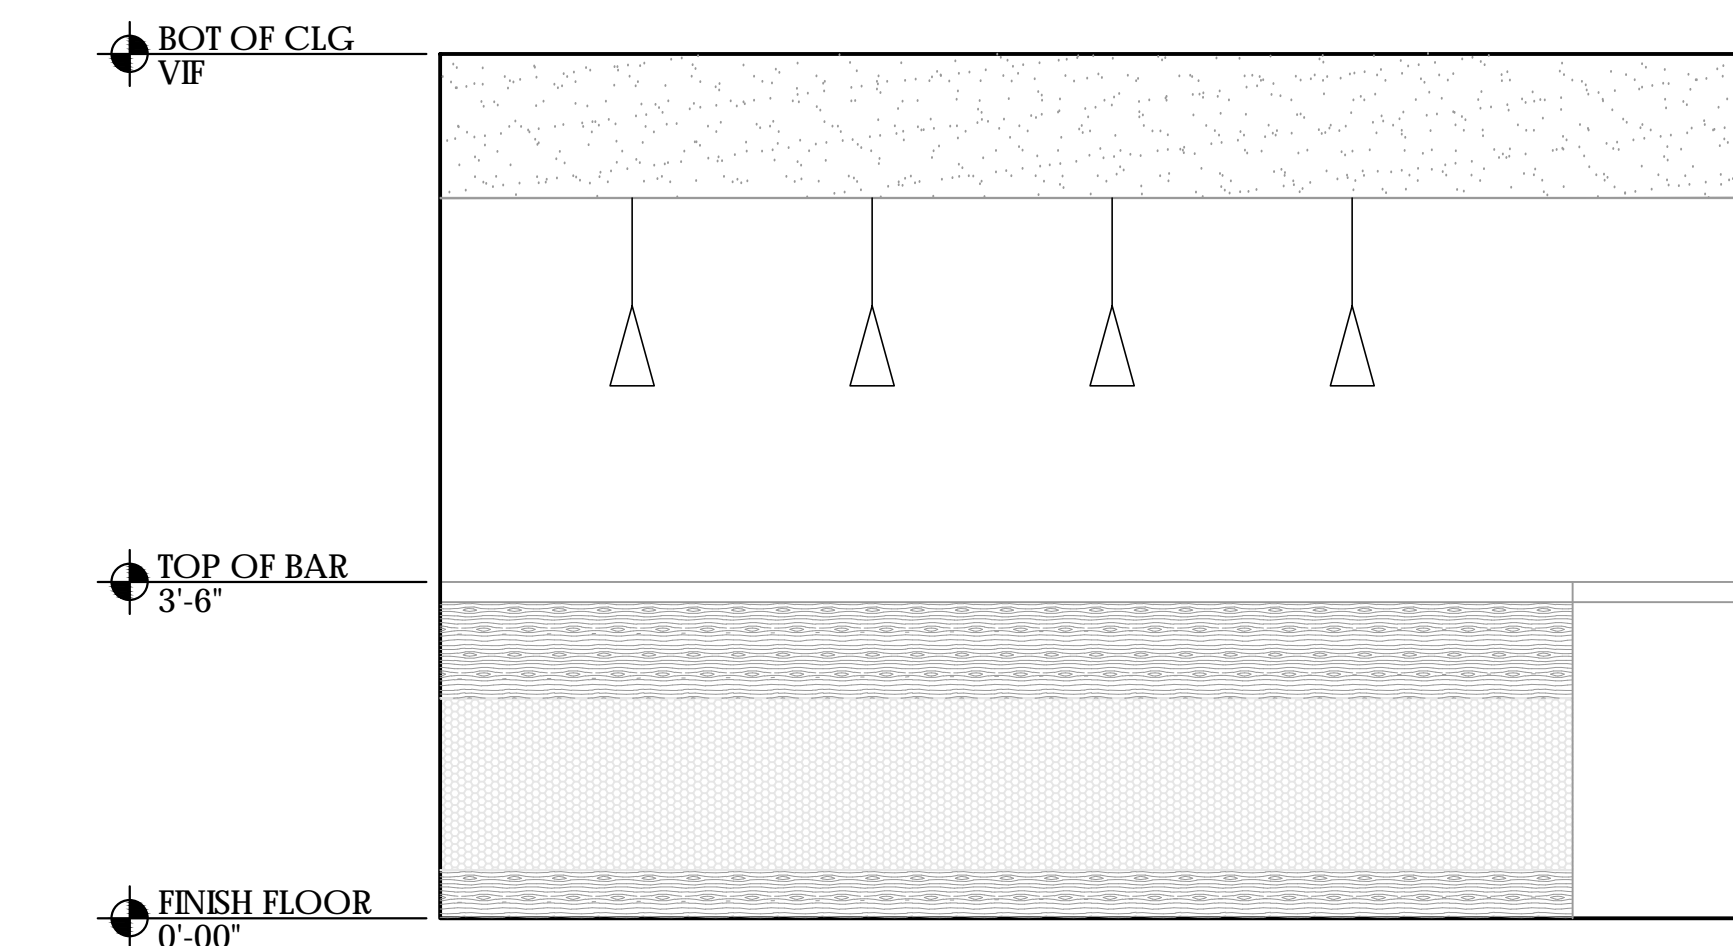


4 PRIVATE ROOM BAR FRONT ELEVATION
Scale: 1/2"=1'-0"
0 6" 1' 2' 3'
1/2" = 1'-0"

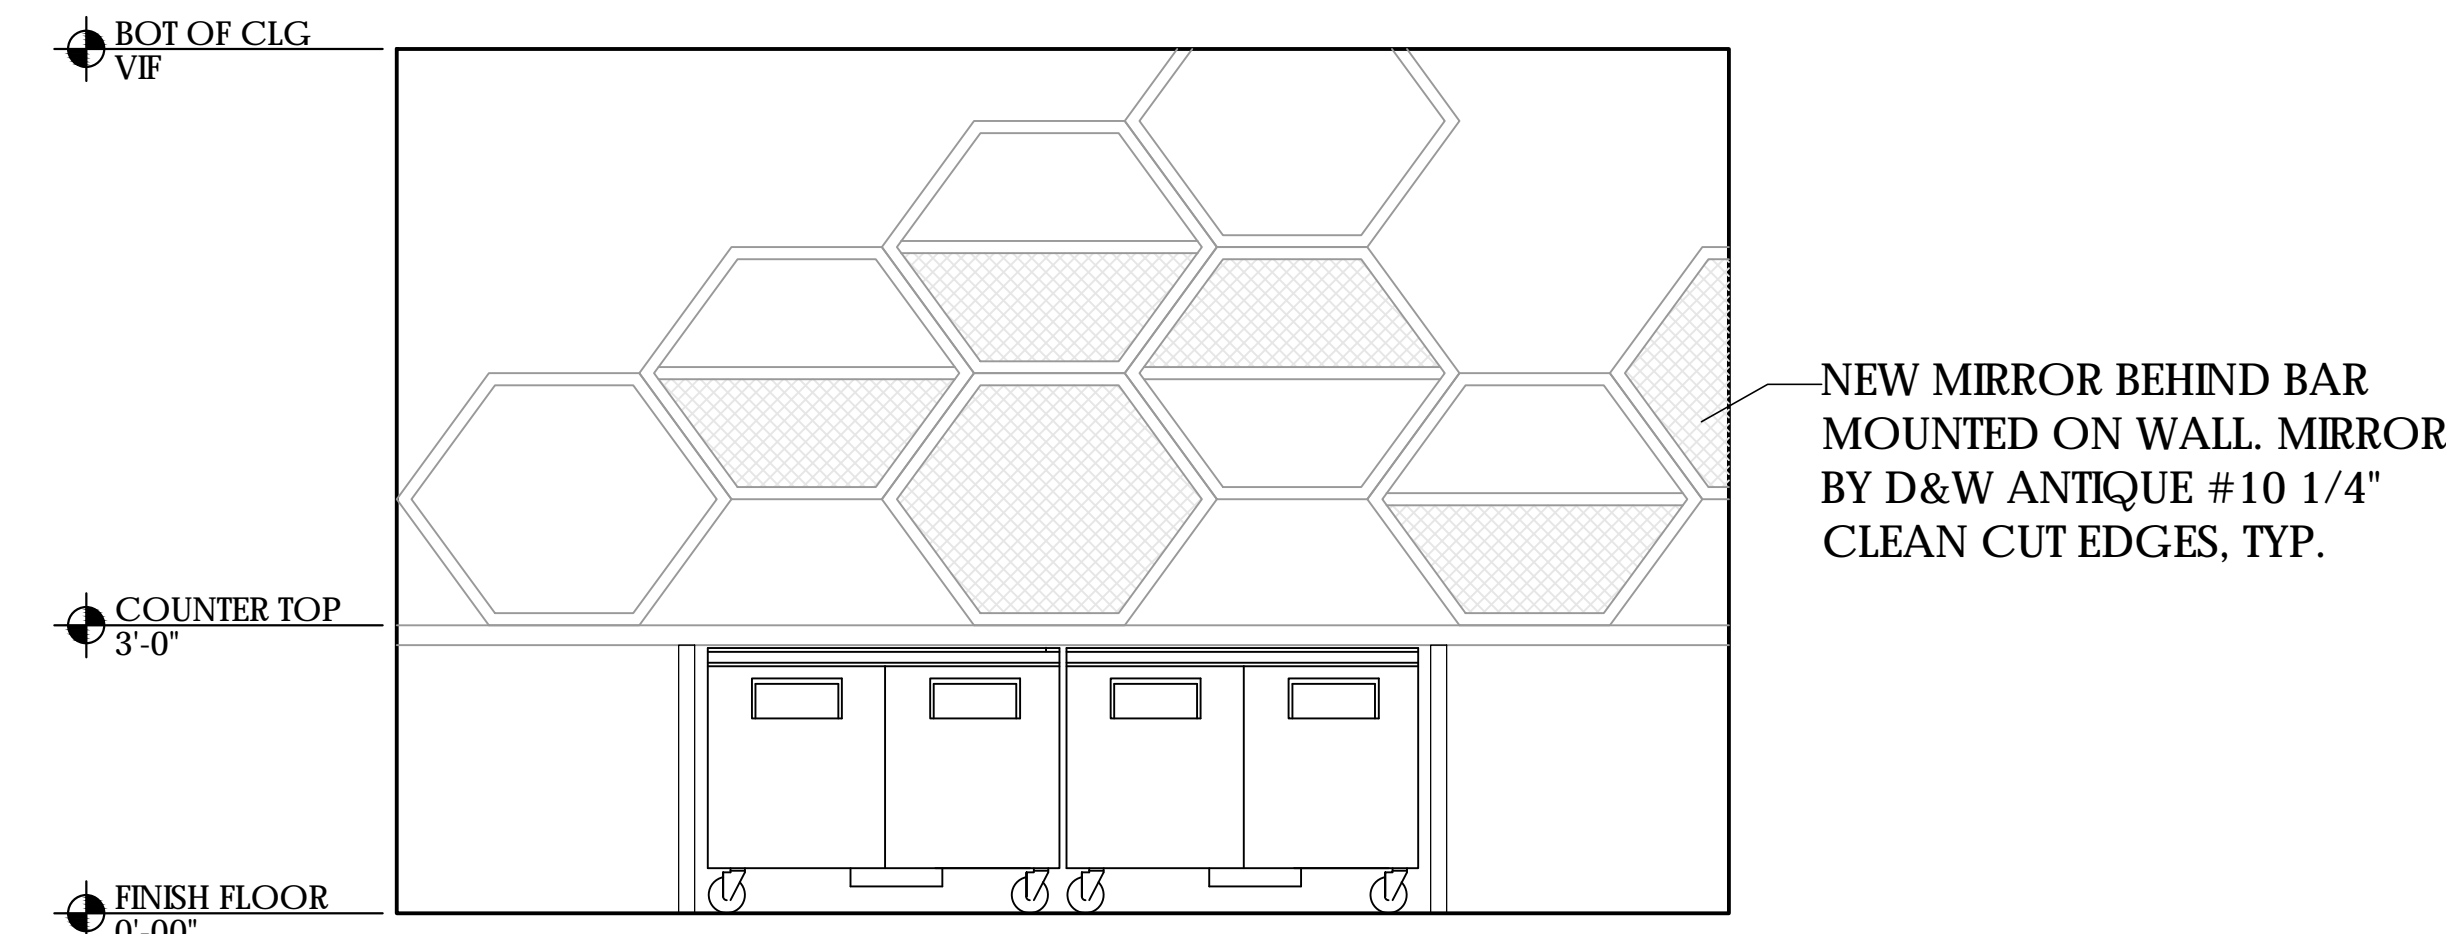


5 PRIVATE ROOM BACK OF BAR ELEVATION
Scale: 1/2"=1'-0"
0 6" 1' 2' 3'
1/2" = 1'-0"

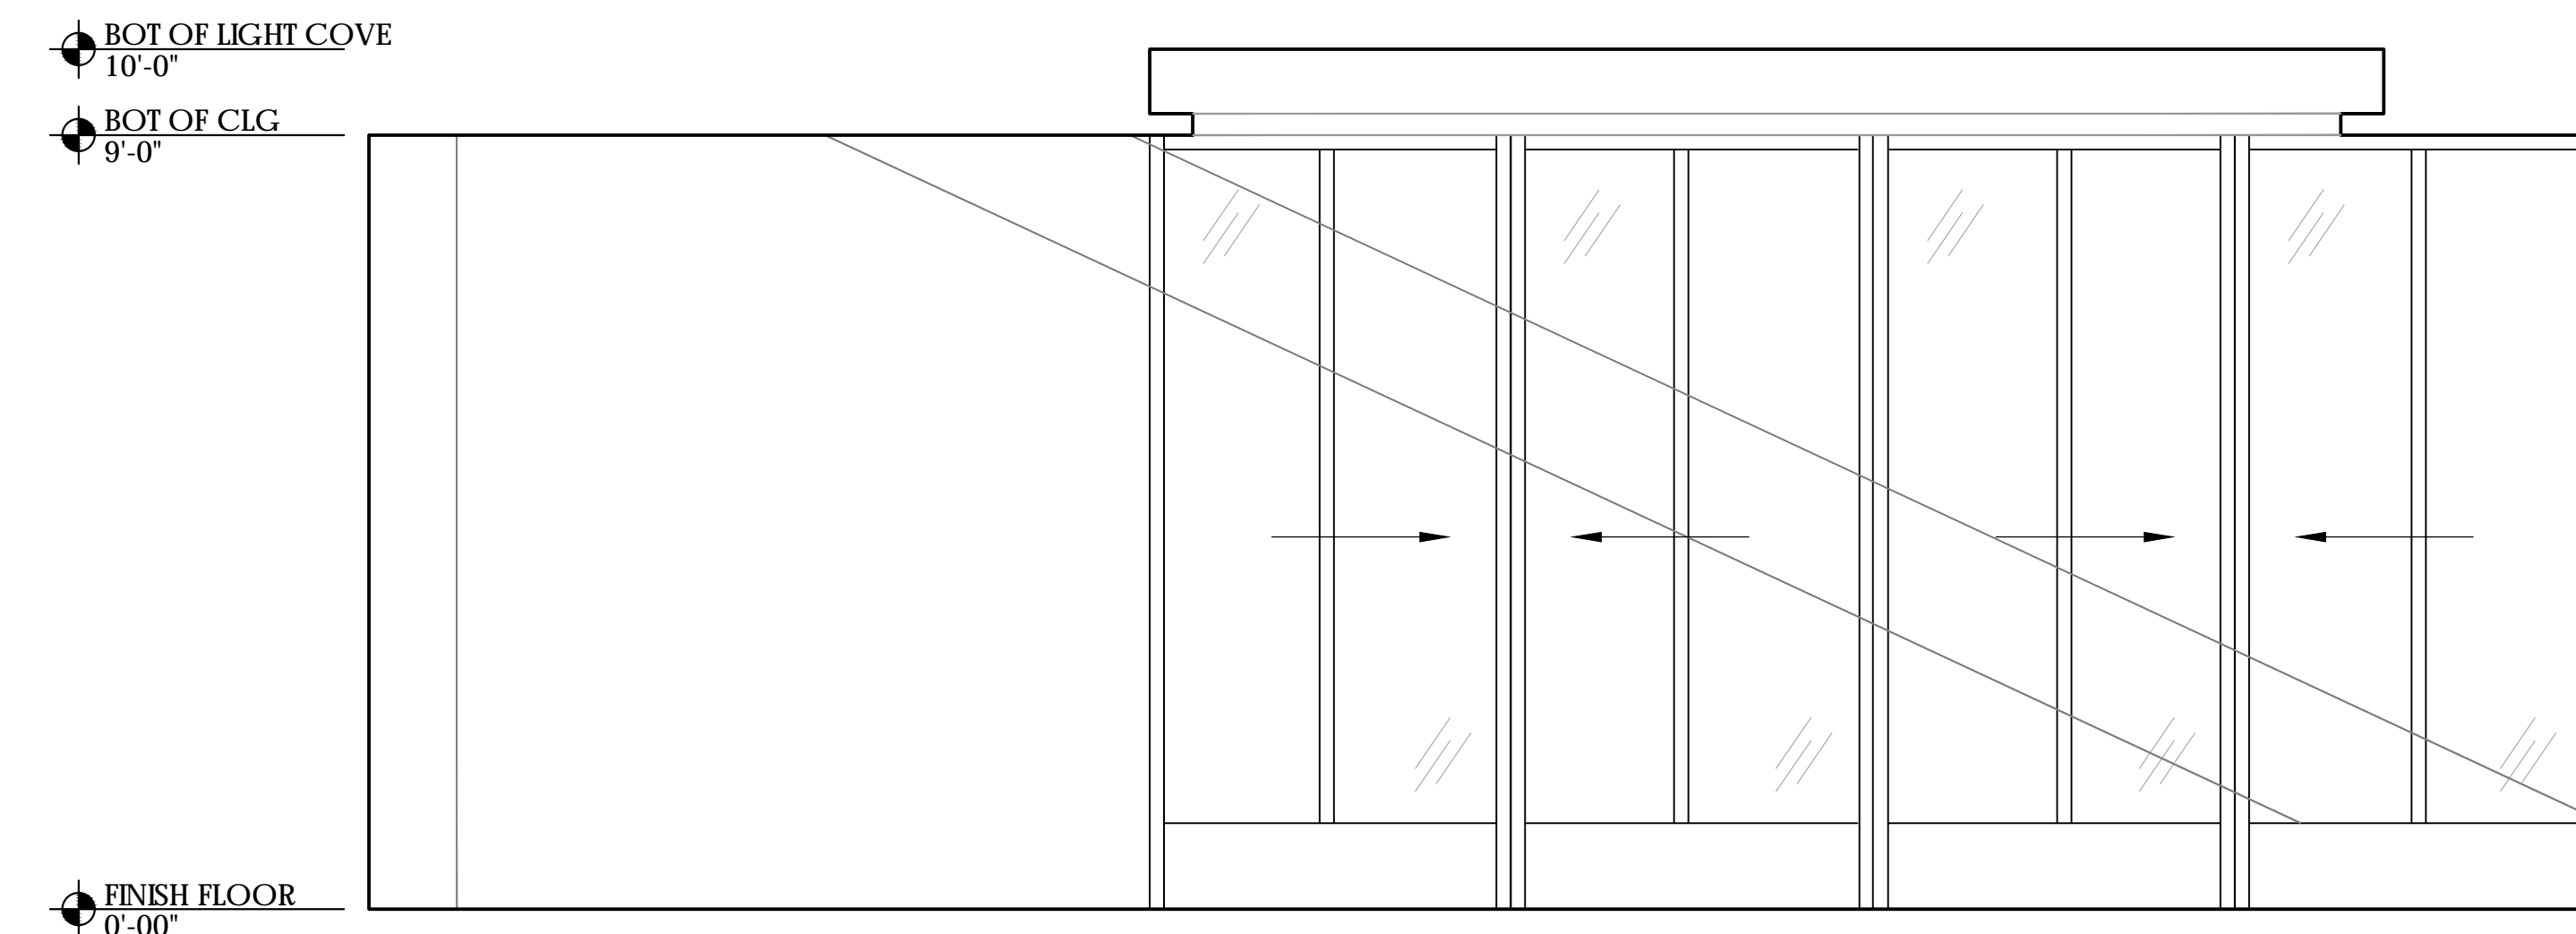


6 WINE STORAGE LOUNGE SIDE ELEVATION
Scale: 1/2"=1'-0"
0 6" 1' 2' 3'
1/2" = 1'-0"

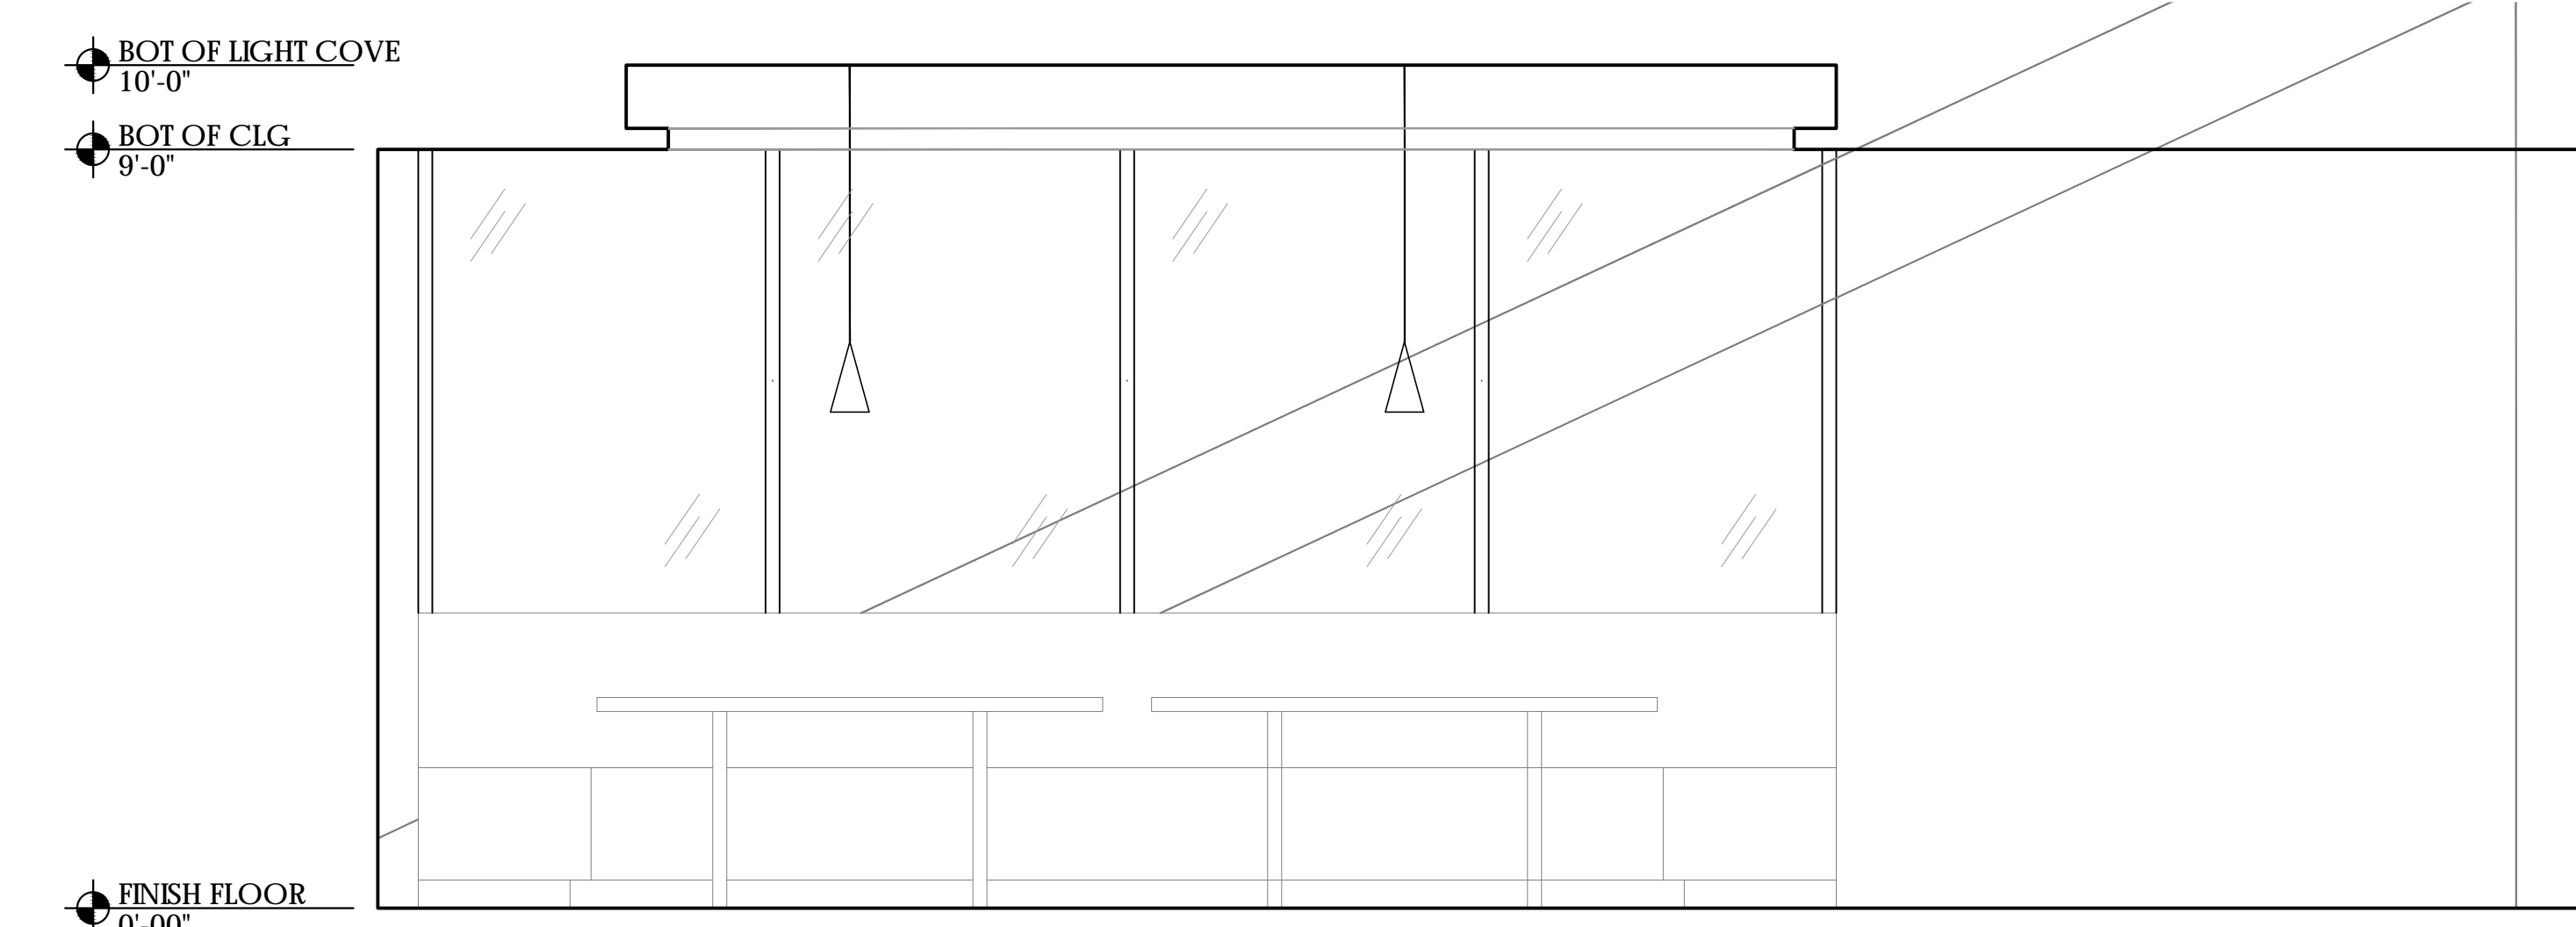

7 WINE STORAGE ENTRY SIDE ELEVATION
Scale: 1/2"=1'-0"
0 6" 1' 2' 3'
1/2" = 1'-0"

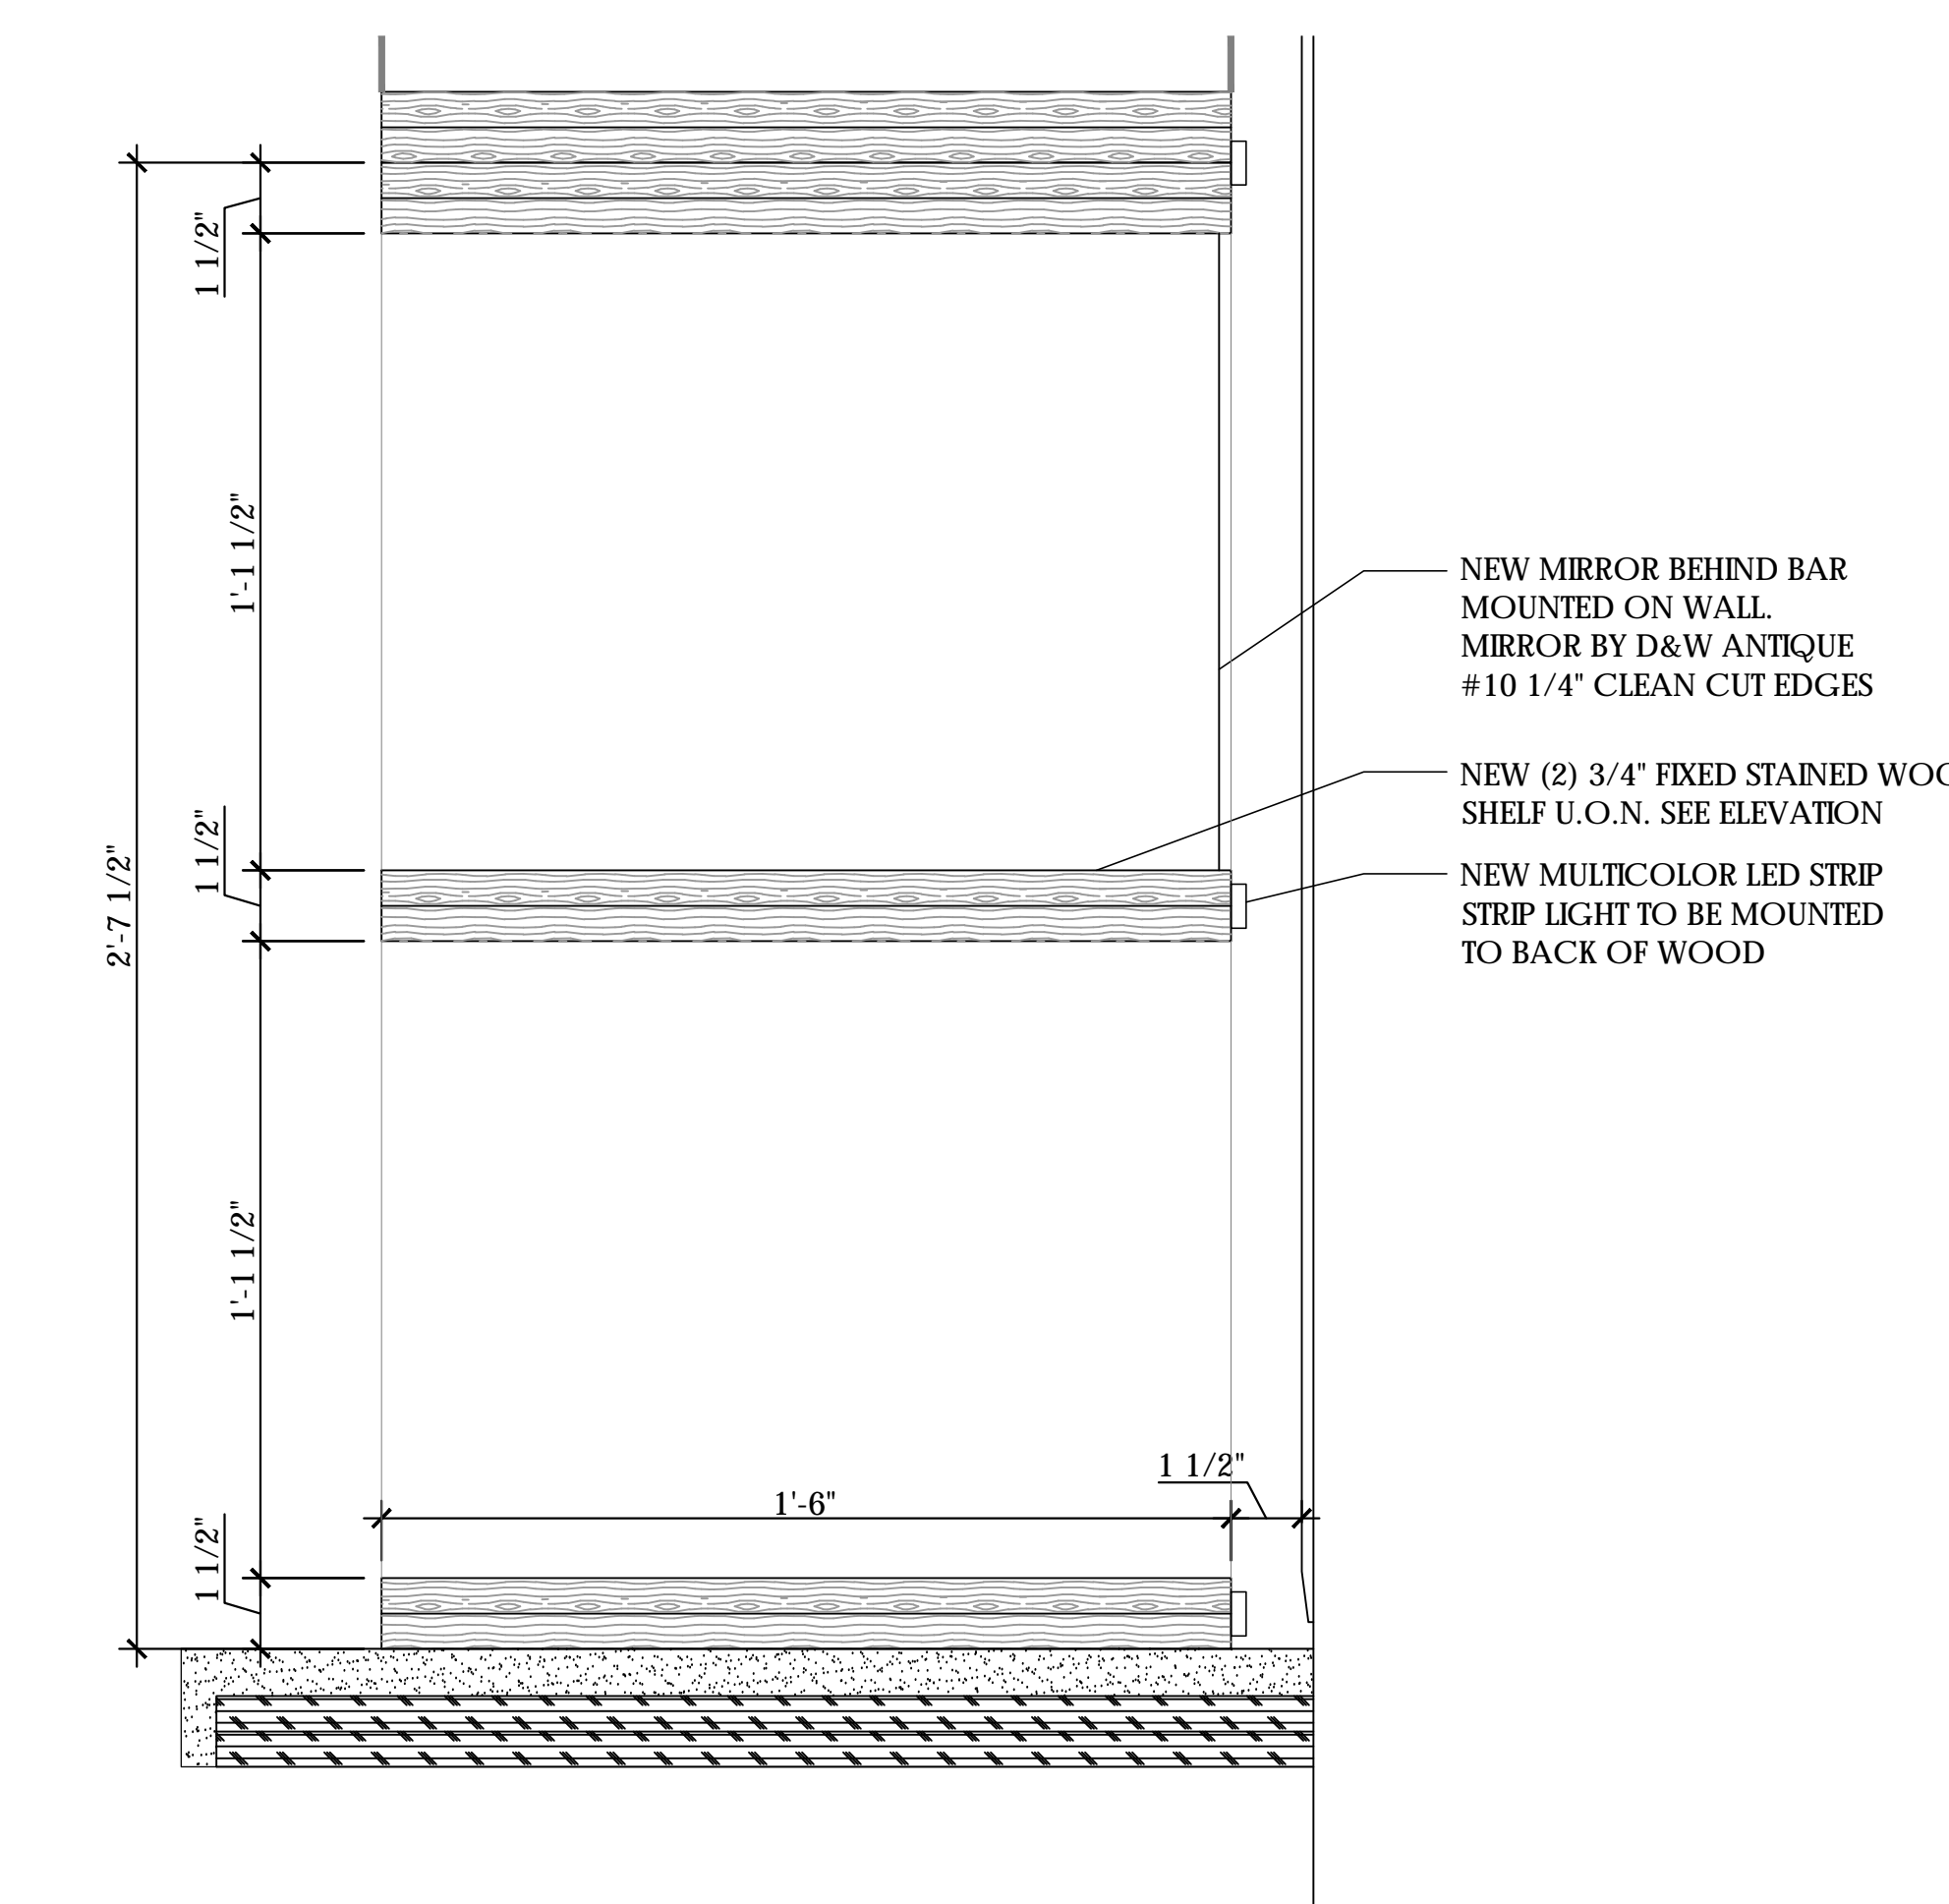

8 BACK OF BAR HONEYCOMB SHELVING DETAIL
Scale: 3"=1'-0"
0 3" 6" 1'-0"
1 1/2" = 1'-0"
3" = 1'-0"

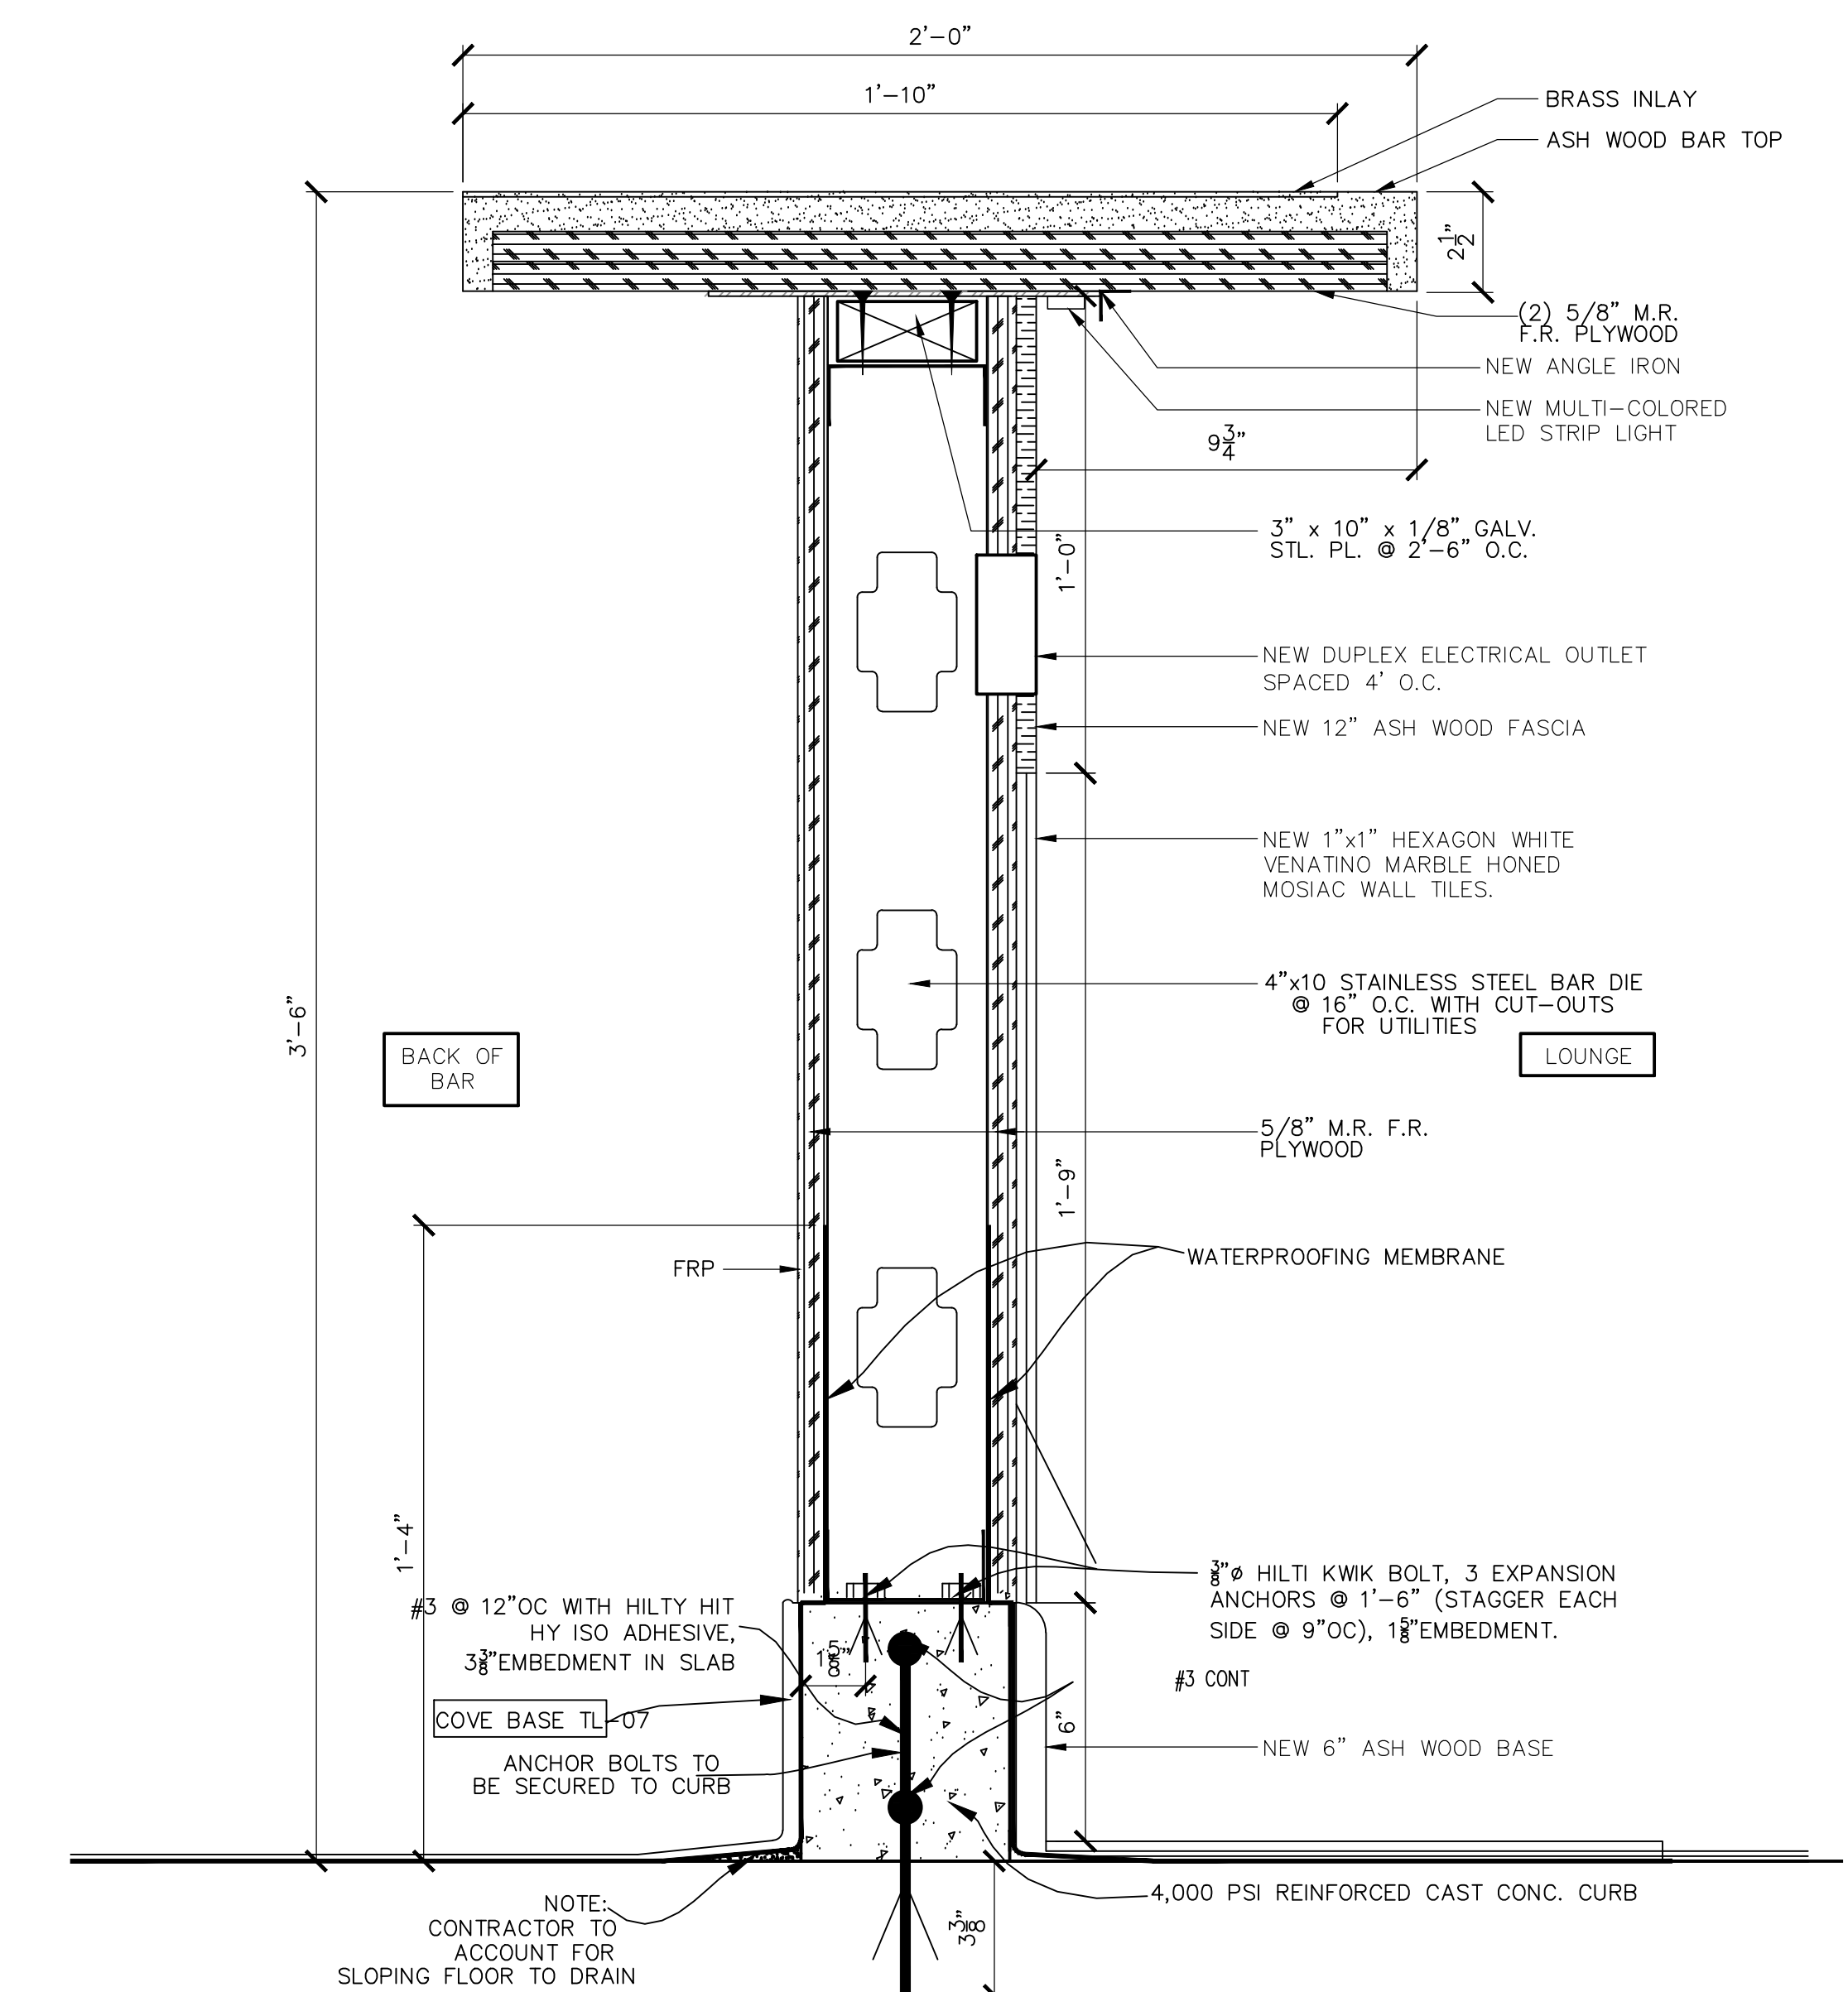

9 BAR DETAIL
Scale: 3"=1'-0"
0 3" 6" 1'-0"
1 1/2" = 1'-0"
3" = 1'-0"