



MAPLE STREET ELEVATION



COMMERCIAL STREET ELEVATION

- Granite Bands with Rock Face Finish
- Fiber Cement Panels-Slate Grey @ Fascia and Soffit
- Ribbed Metal Panel-Slate Grey Equipment Screen
- Face Brick-Slate Grey with Colored Mortar to Match
- Face Brick-Red with Colored Mortar to Match
- Aluminum Window Frames-Slate Grey
- Sidewalk Uplight-Typical at Each Granite Pilaster
- Sconce Lighting
- Aluminum Sign Letters-Halo Lighting
- Granite-Thermal Finish
- Granite-Rock Face Finish
- Slate Grey Metal Fascia at Canopy
- Aluminum Sign Letters-Halo Lighting
- Blade Sign with Aluminum Sign Letters-Halo Lighting

DATE	REVISION SCHEDULE	BY
	REVISION DESCRIPTION	

COPECHEE
 CONSTRUCTION CORPORATION
 11 CORPORATE DRIVE, BELMONT NH 03220
 PHONE (603) 327-9090 FAX (603) 327-9191

EXTERIOR BUILDING ELEVATIONS

PROJECT: COMMERCIAL & MAPLE STREET
 MIXED USE DEVELOPMENT
 PORTLAND, ME


DATE: 12-10-12
 SCALE: SEE PLAN
 DRAWN BY:
C12
 SHEET:



YORK STREET ELEVATION



FOUNDRY LANE ELEVATION

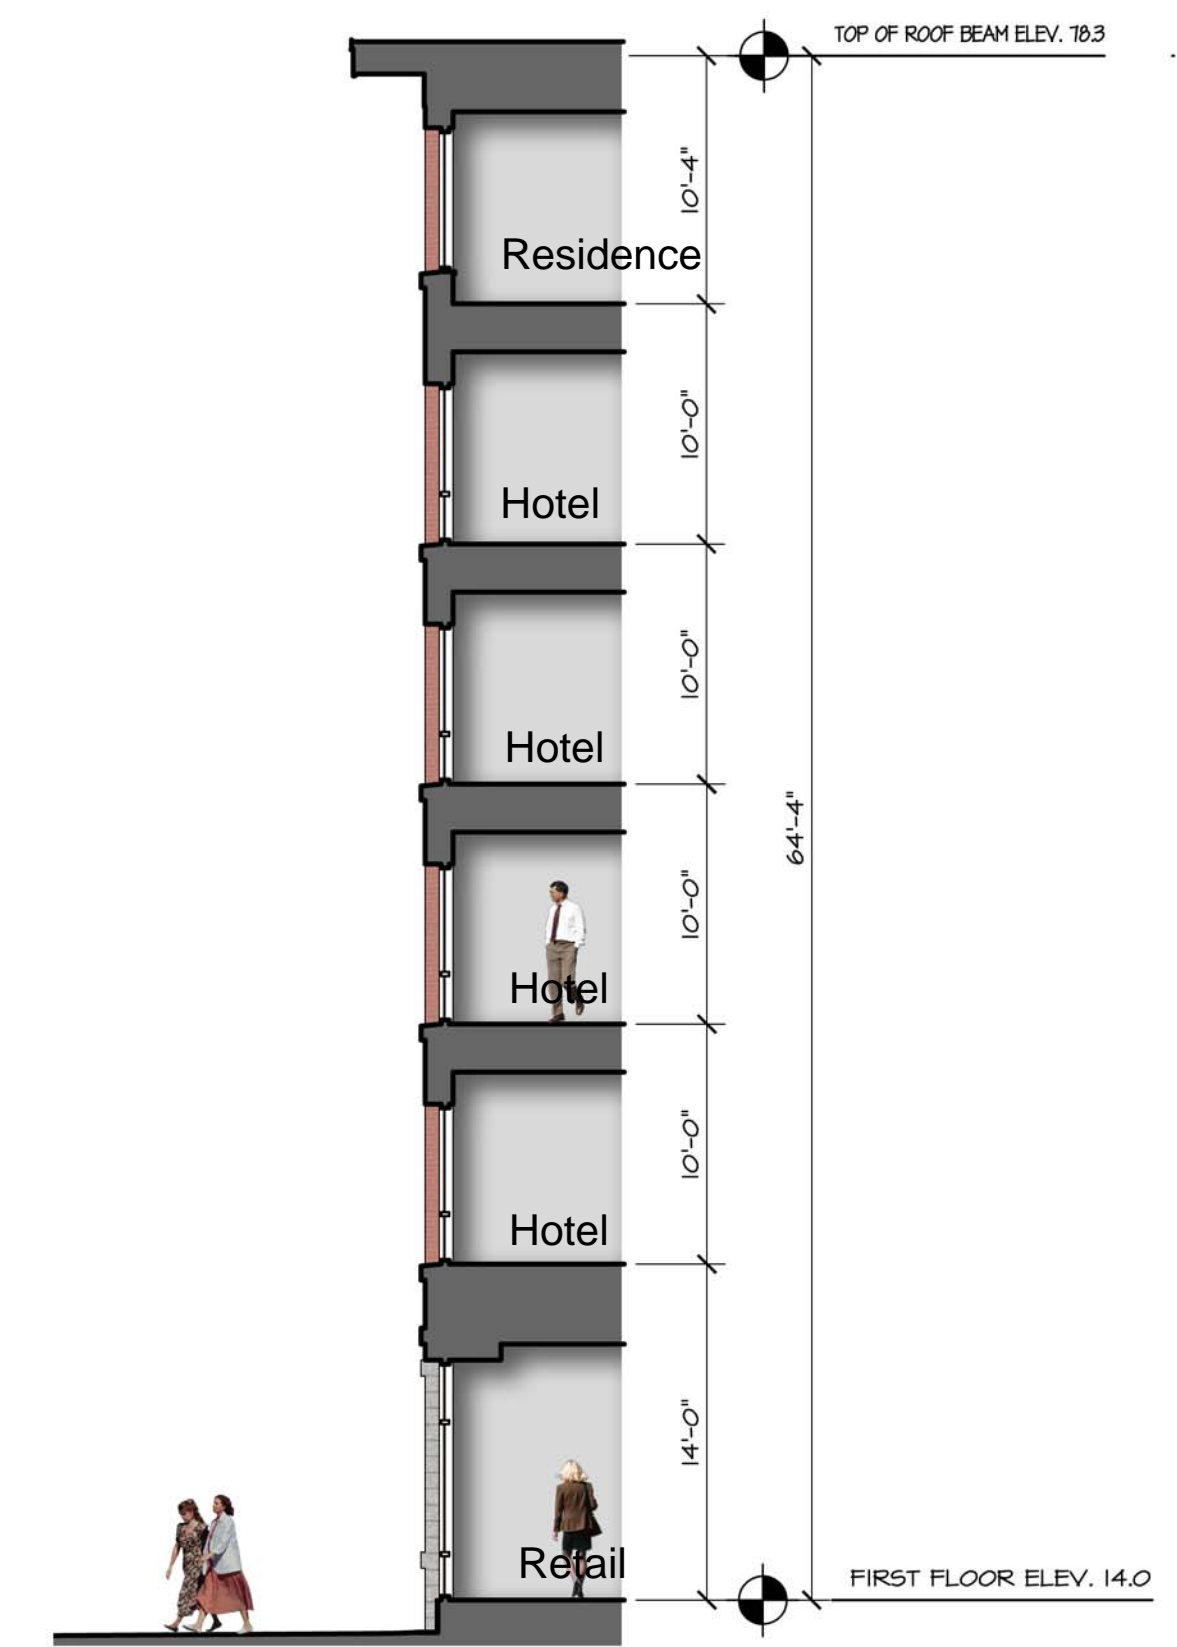

BUILDING WALL SECTION

DATE	REVISION SCHEDULE
10-30-12	REVISED DRAWING LABELS.
	REVISION DESCRIPTION
	BY

COPECHEE
 CONSTRUCTION CORPORATION
 11 CORPORATE DRIVE, BELMONT NH 03220
 PHONE (603) 327-9090 FAX (603) 327-9151

EXTERIOR BUILDING ELEVATIONS

PROJECT: **COMMERCIAL & MAPLE STREET MIXED USE DEVELOPMENT**
 PORTLAND, ME

DATE: 12-10-12
 SCALE: SEE PLAN
 DRAWN BY:
C13
 SHEET: