


LEGEND


	BUILDING
	EXISTING FENCE
	BOUNDARY LINE/R.O.W.
	CURB LINE
	RETAINING WALL
	PROPOSED CONTOUR
	EXISTING CONTOUR, 1 FOOT
	EXISTING CONTOUR, 5 FOOT
	POLE MOUNTED LIGHT
	BUILDING/WALL MOUNTED LIGHT
	WALL SCONCE LIGHT
	EXISTING TREE

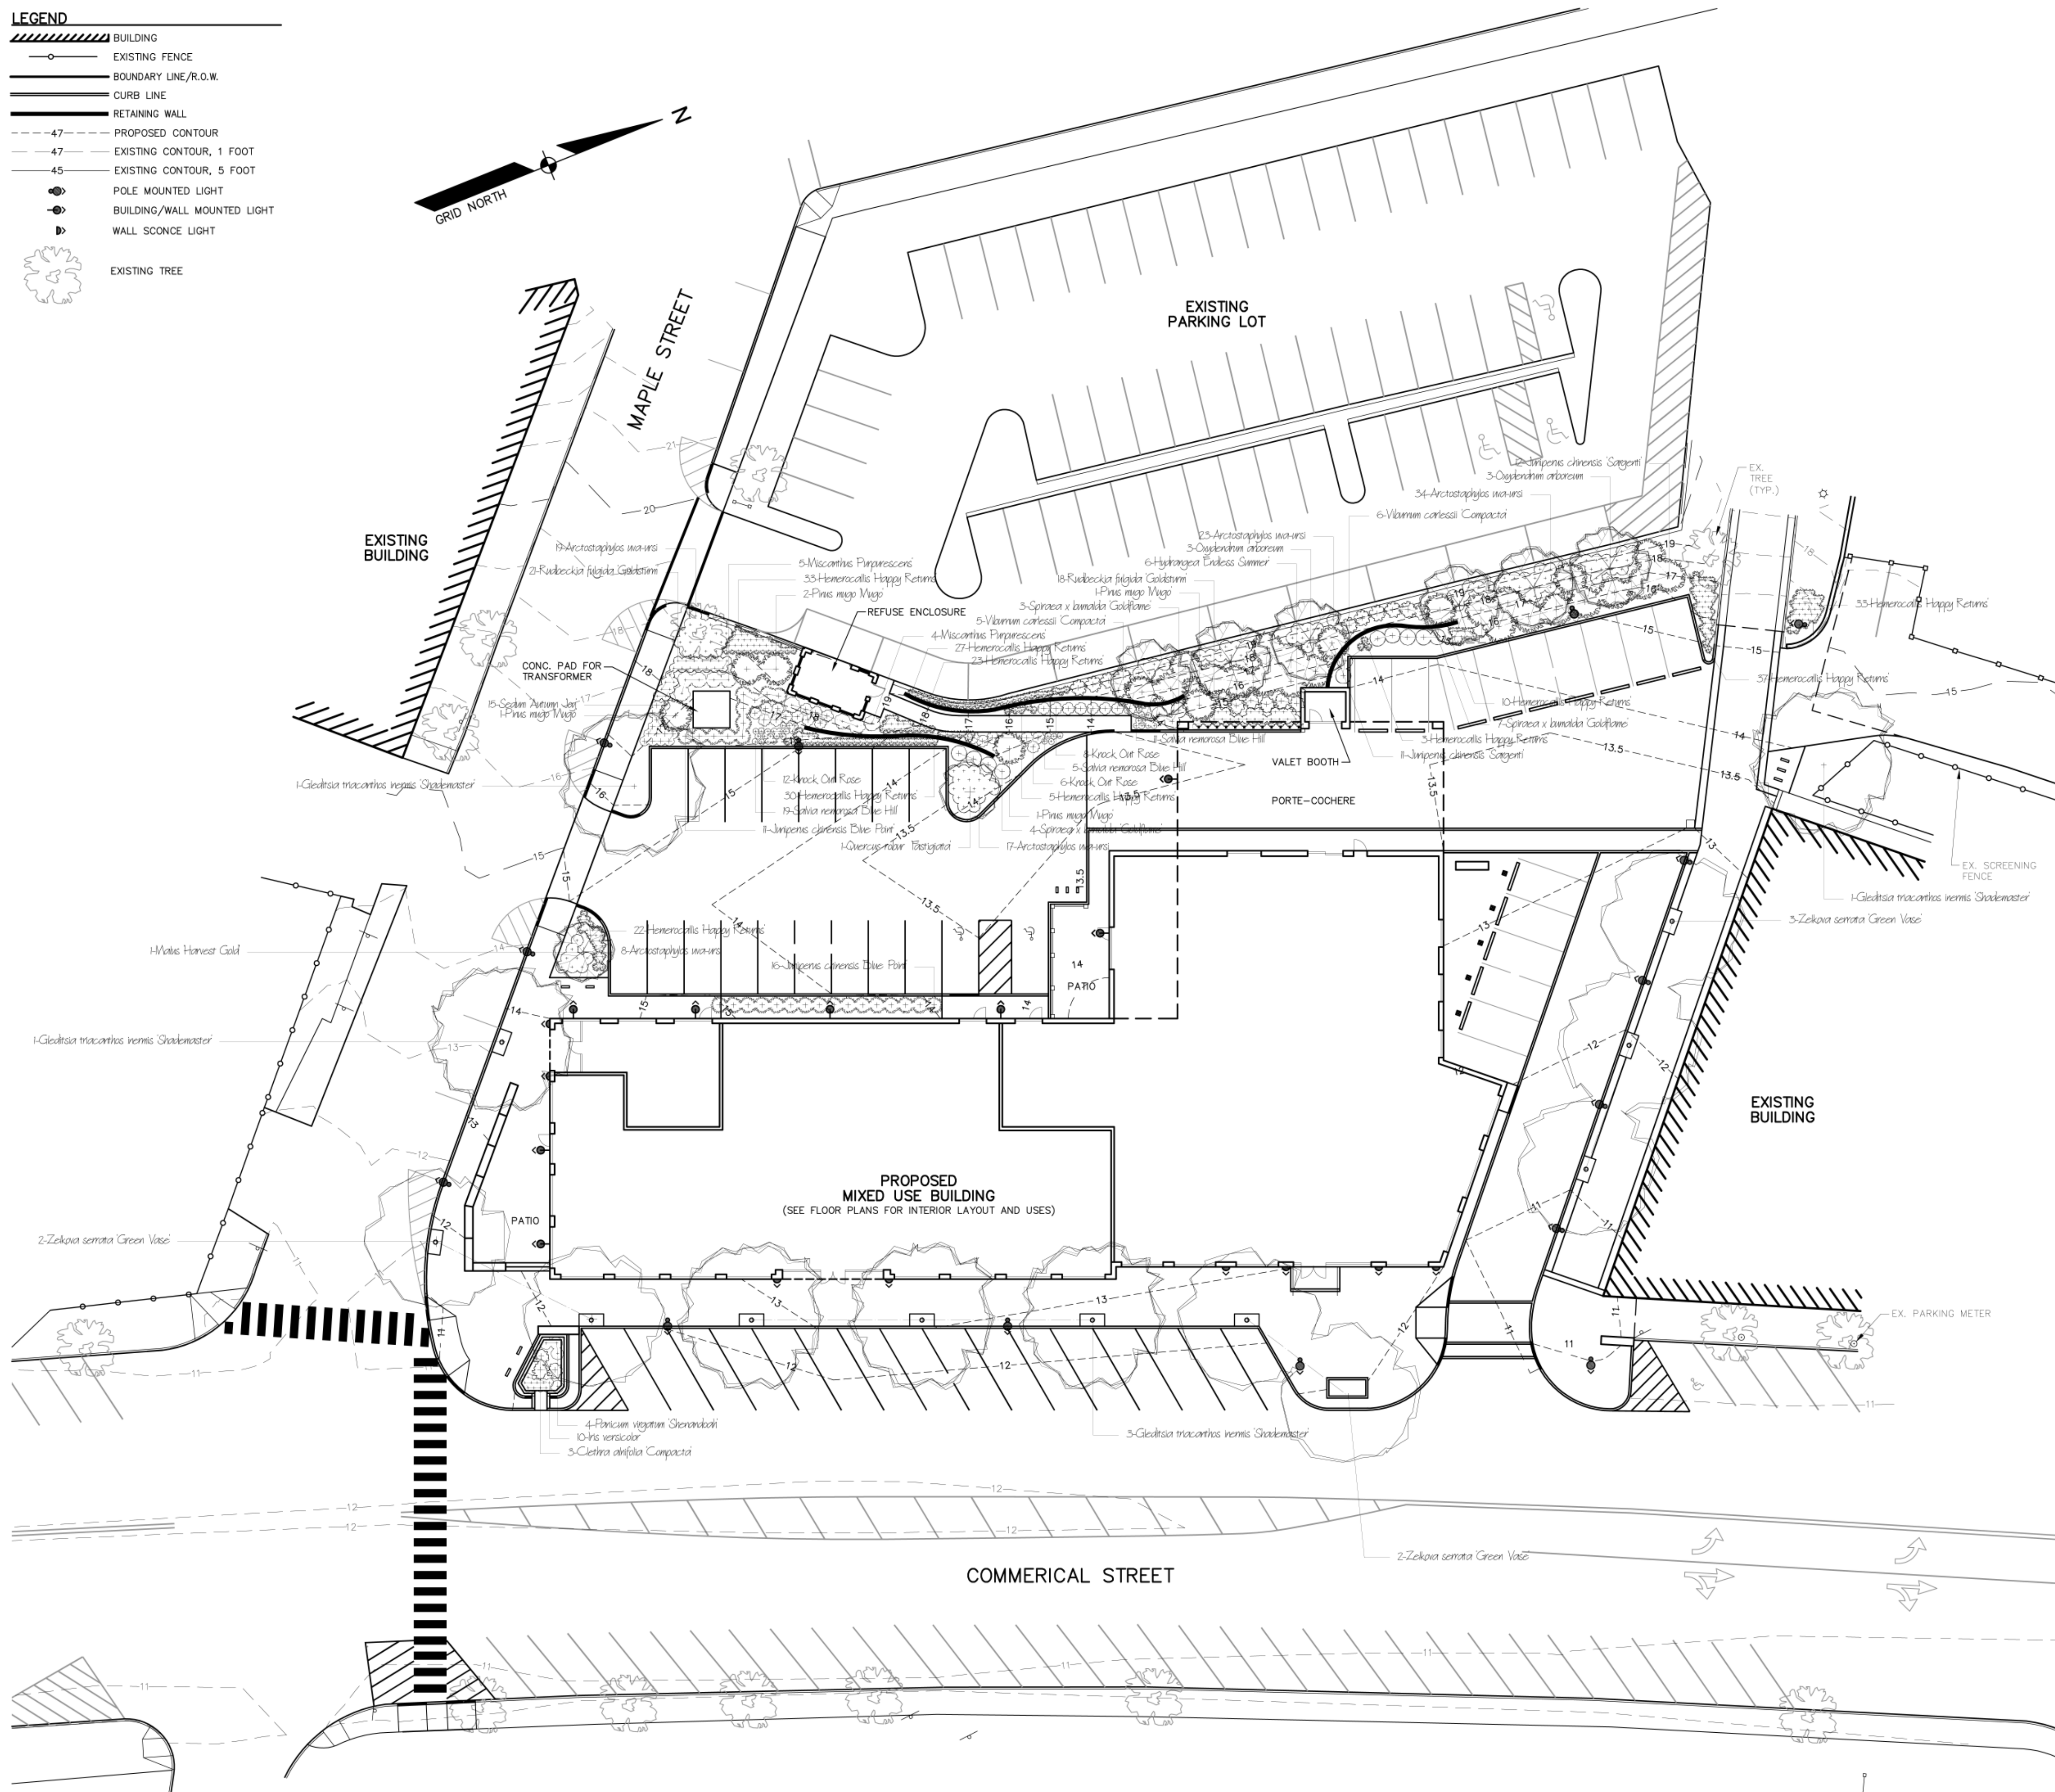

PLANT SCHEDULE

TREES			
Quantity	Latin Name	Common Name	Scheduled Size
6	<i>Gleditsia triacanthos nemis Shademaster</i>	Shademaster Honeylocust	2-2.5' Cal.
2	<i>Malus Honey Gold</i>	Honey Gold Crabapple	2-2.5' Cal.
6	<i>Ostrya arborea</i>	Sawoak	2-2.5' Cal.
1	<i>Quercus rubra 'Betsyross'</i>	Common English Oak	2-2.5' Cal.
7	<i>Zakapa sarata Green Vase</i>	Green Vase Zakapa	2-2.5' Cal.
SHRUBS			
Quantity	Latin Name	Common Name	Scheduled Size
3	<i>Clethra alnifolia Compacta</i>	Compact Summersweet	#3
12	<i>Hydrangea Endless Summer</i>	Endless Summer Hydrangea	#3
27	<i>Juniperus chinensis Blue Point</i>	Blue Point Juniper	4-5 BxH
25	<i>Juniperus chinensis Sargentii</i>	Green Sargent Juniper	#3
5	<i>Pinus mugo Mugo</i>	Compact Mugo Pine	2-3 BxH
1	<i>Rhododendron schlippenbachii</i>	Royal Azalea	#3
26	<i>Rosa x Knock Out</i>	Knock Out Rose	#3
14	<i>Spiraea x lamoloba Goldflame</i>	Goldflame Spirea	#3
14	<i>Viburnum carlesii Compacta</i>	Dwarf Mayflower Viburnum	3-4 BxH
PERENNIALS & GROUNDCOVERS			
Quantity	Latin Name	Common Name	Scheduled Size
10	<i>Arctostaphylos uva-ursi</i>	Bearberry	#1
8	<i>Astilbe Tidal</i>	Tidal Astilbe	2 qt.
1	<i>Astilbe Milk and Honey</i>	Milk and Honey Astilbe	2 qt.
255	<i>Hemerocallis Happy Returns</i>	Happy Returns Daylily	2 qt.
19	<i>Heuchera Coral</i>	Coral Bell	#1
15	<i>Hosta sabbabiana 'Frances Williams'</i>	Frances Williams Hosta	1 gal.
10	<i>Iris versicolor</i>	Blue Flag Iris	2 qt.
9	<i>Miscanthus Pampasgrass</i>	Maiden Grass	1 gal.
4	<i>Panicum virginum Steuderae</i>	Steuderae Red Switch Grass	2 gal.
39	<i>Rudbeckia fulgida Goldstrim</i>	Black Eyed Susan	2 qt.
36	<i>Solidago nemoralis Blue Hill</i>	Blue Hill Sage	1 qt.
15	<i>Sedum Astum Jay</i>	Astum Jay Sedum	2 qt.
64	<i>Vinca minor</i>	Periwinkle	2.5' pot

LANDSCAPE PLAN PROVIDED BY
Elm Grove Property Solutions LLC
 440 Hanover St. Manchester, NH
 PH: 603-232-0428

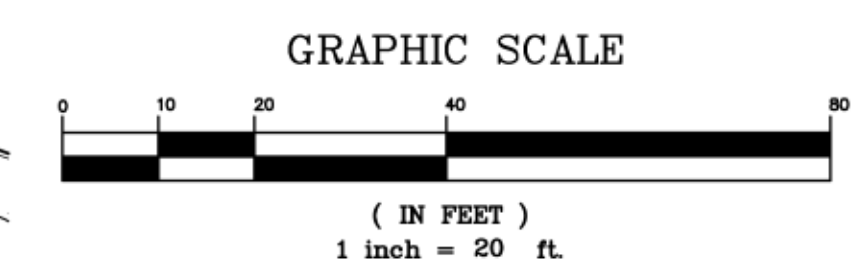

DATE	REVISION SCHEDULE	REVISION DESCRIPTION
01-02-13	REVISED LANDSCAPING PER SITE PLAN CHANGES	
01-15-13	REVISED LANDSCAPING PER SITE PLAN CHANGES	

COPECHEE
 CONSTRUCTION CORPORATION
 11 CORPORATE DRIVE, BELMONT NH 03220
 PHONE (603) 527-9090 FAX (603) 527-9191

LANDSCAPING PLAN

PROJECT: **COMMERCIAL & MAPLE STREET MIXED USE DEVELOPMENT** PORTLAND, ME

DATE: 10-22-12
 SCALE: 1"=20'
 DRAWN BY: BUS

C08
 SHEET: 8 OF 14