


LBA PORTLAND OFFICE

PORTLAND OFFICE
FIT-UP


305 COMMERCIAL ST, PORTLAND,
MAINE

NO.	DESCRIPTION	DATE

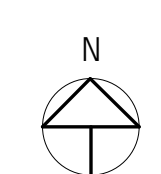


CONTENT: DEMO & FIRST FLOOR PLAN	
DRAWN BY:	JG
PROJECT NO.:	0000
DATE:	06/30/15
REVISED:	
SCALE:	1/4" = 1'-0"
A1.1	
Project Phase	
<small>COPYRIGHT © 2015 BY LAVALLEE BRENSINGER PROFESSIONAL ASSOCIATION. ALL RIGHTS RESERVED. NO REPRODUCTION WITHOUT PERMISSION.</small>	

FOR ADDITIONAL INFORMATION, REFER TO PROJECT MANUAL.

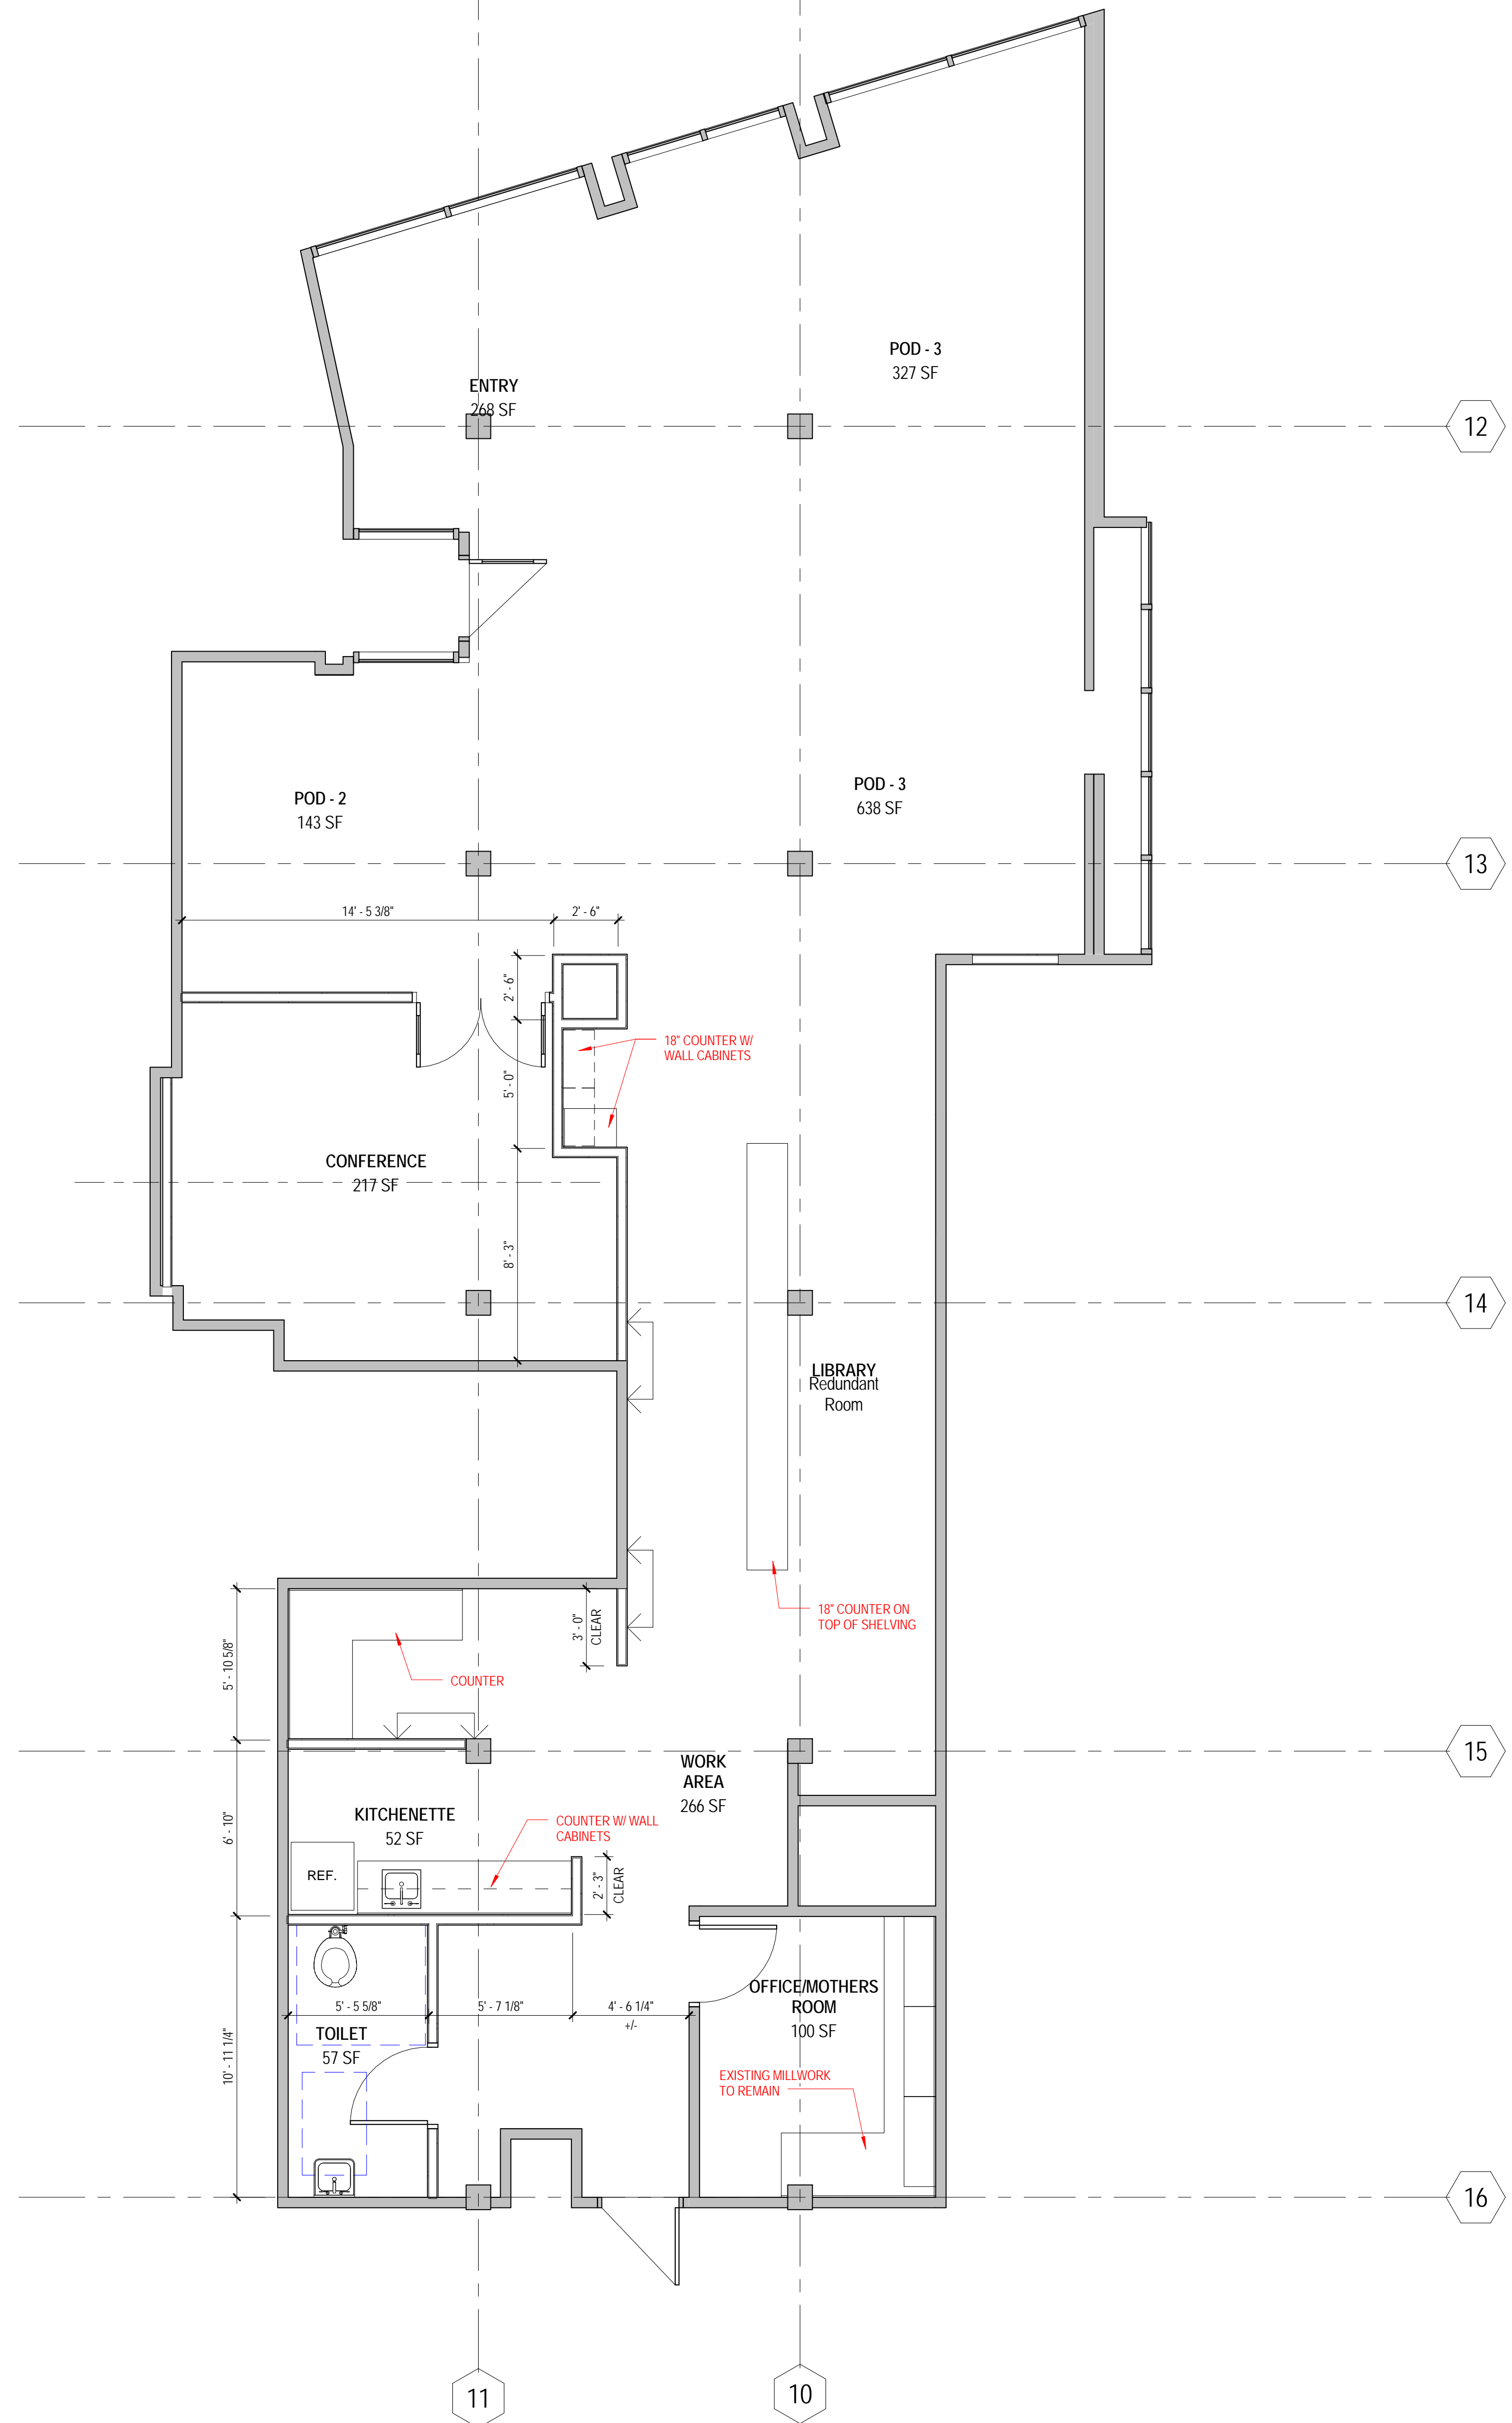

J8 LEVEL 1 - NEW
1/4" = 1'-0"

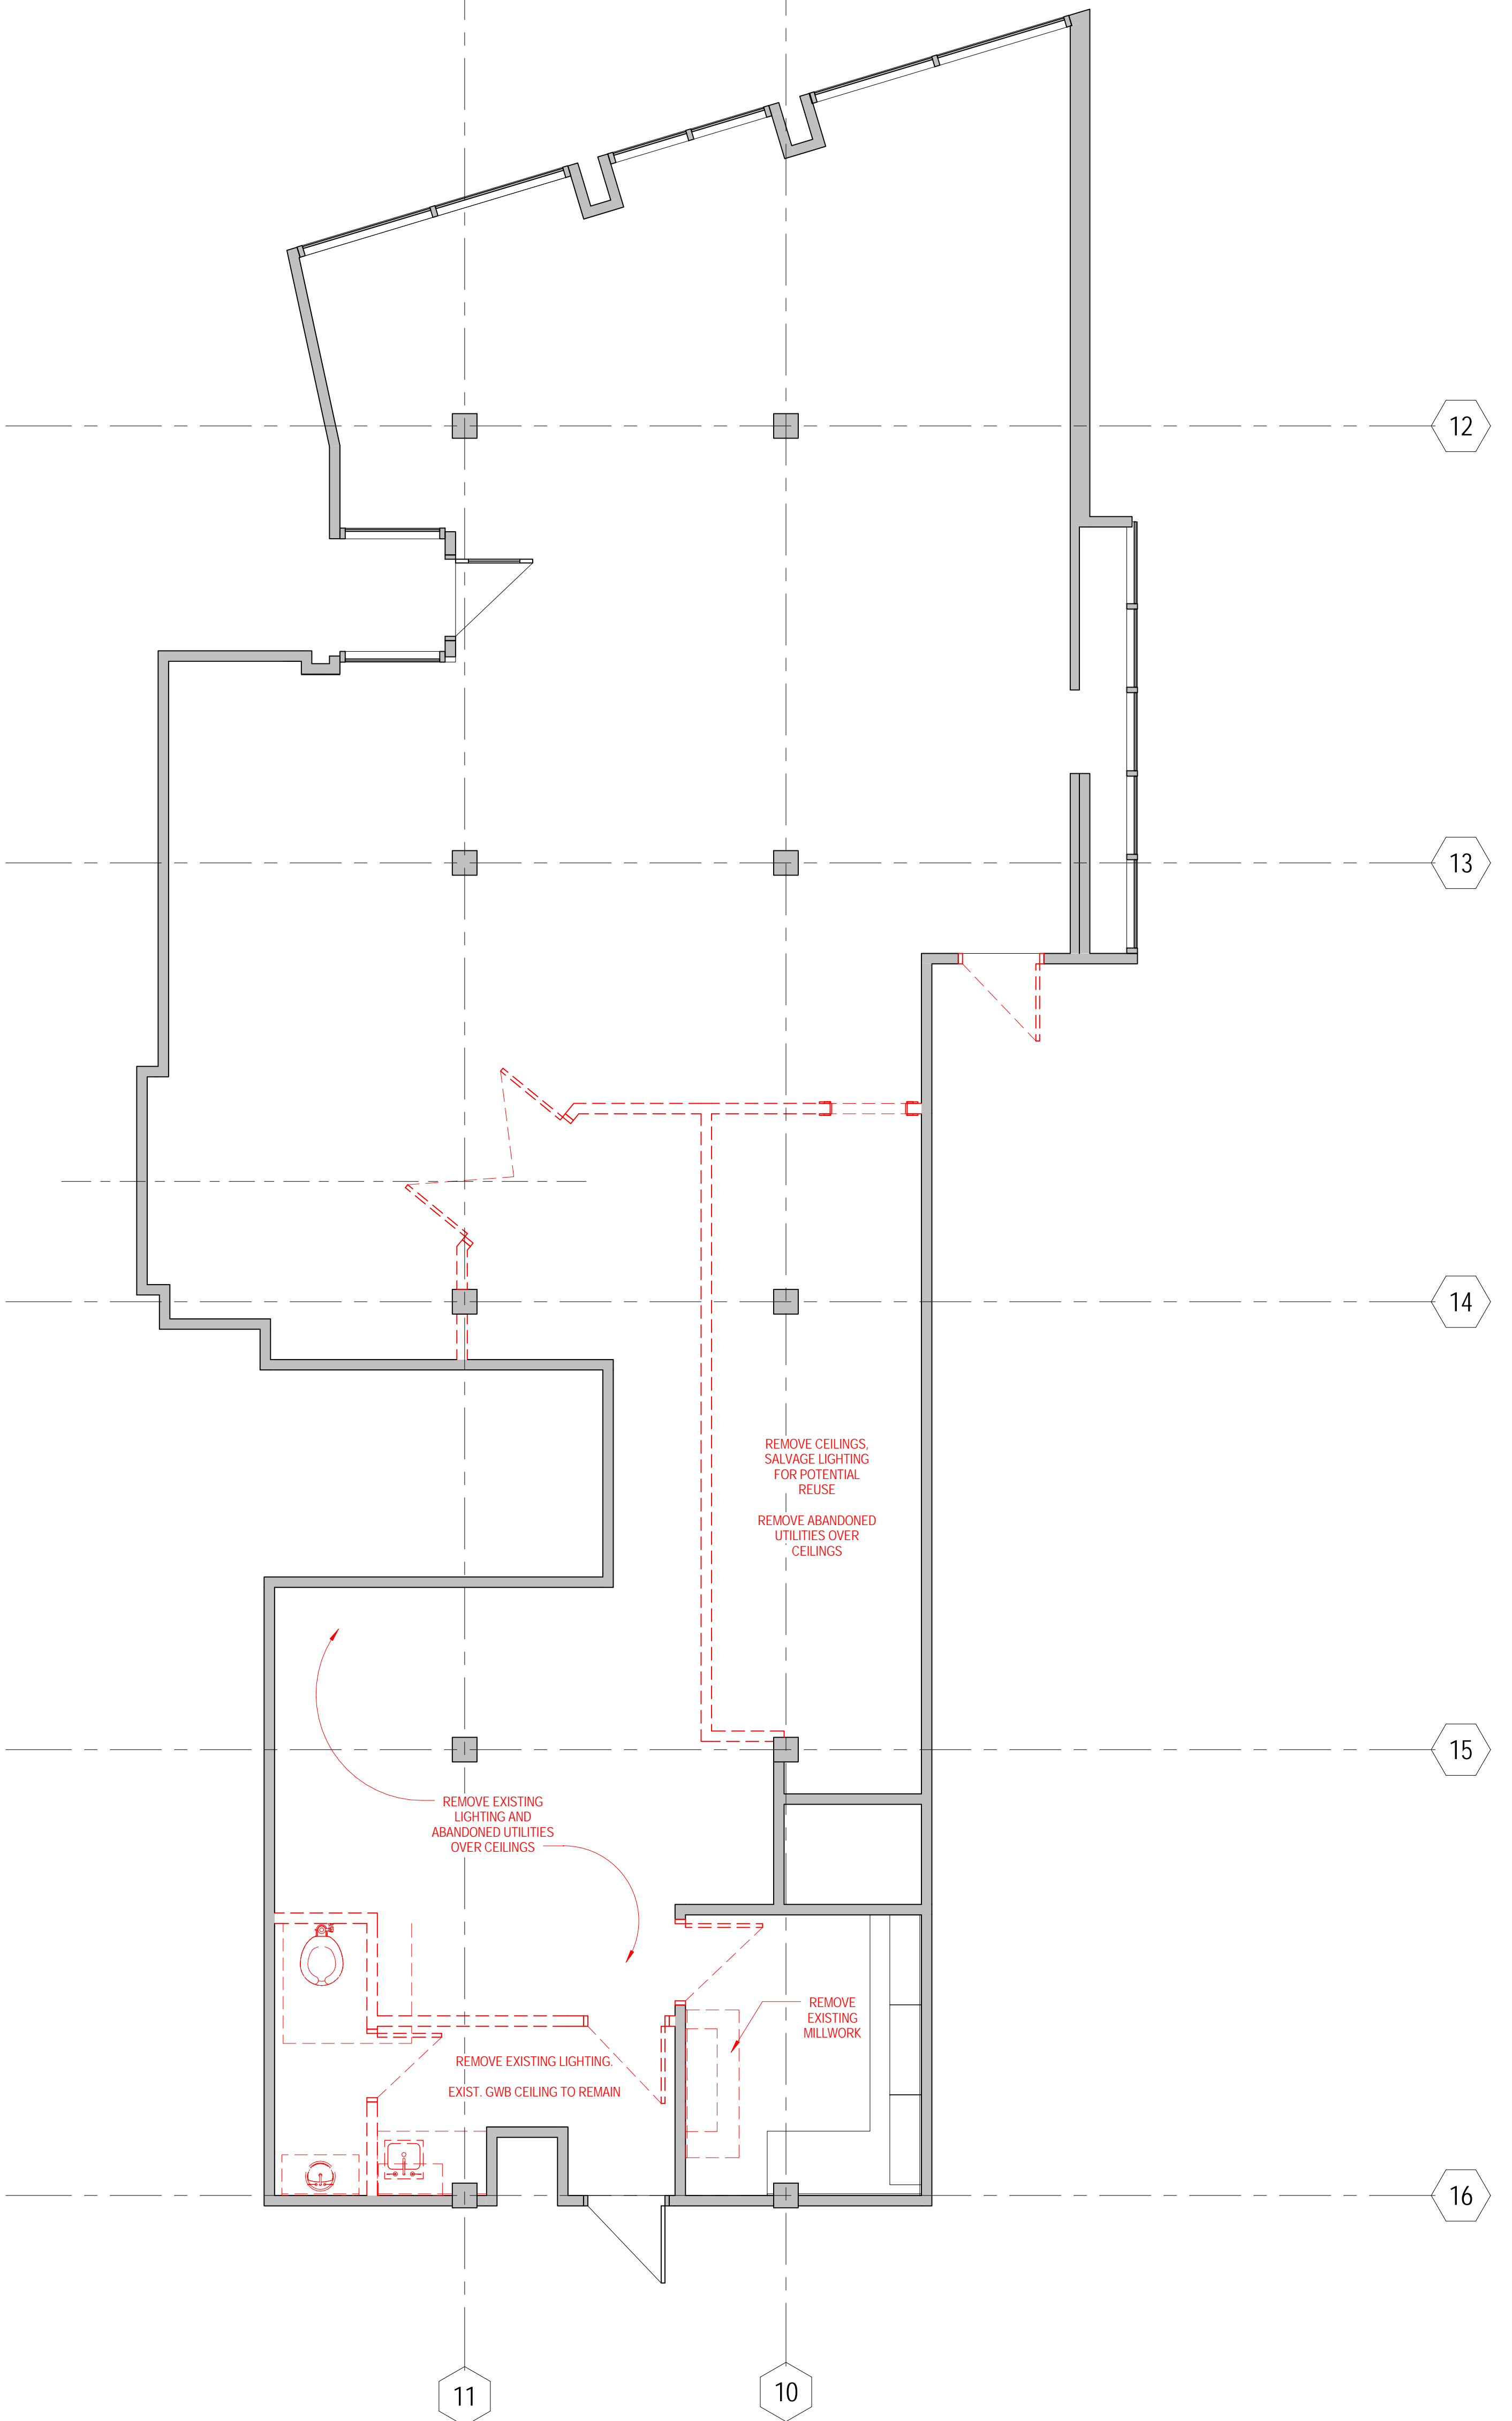

J1 LEVEL 1 - DEMO
1/4" = 1'-0"