


- NOTES & DOOR SCHEDULE:
1. SOLID WALLS = EXISTING
  2. DOOR/WINDOW FRAMES TO BE HOLLOW METAL U.O.N. WOOD FRAMES MAY BE DESIRED BY MITC.
  3. CIRCUIT BREAKER BOXES TO REMAIN
  4. BUILT-IN CABINETS TO BE SELECTED BY MITC
  5. LOCKS TO BE DETERMINED ON DOORS
  6. DETAIL @ EXTERIOR WINDOWS (210-213) TO MATCH CONDITION IN OTHER SUITE (SEE OWNER)

DOOR		FRAME		FIRE RATING LABEL		HARDWARE		NOTES
No.	SIZE	GLAZING	MATL	SET NO	KEYSIDE	RM NO		
1	3'-0" x 7'-0"	WO	N	---	---	---	---	203
10	3'-0" x 7'-0"	WO	N	---	---	---	---	218
11	PR 2'-6" x 7'-0"	WO	N	---	---	---	---	213
12	3'-0" x 7'-0"	WO	N	---	---	---	---	218
13	PR 2'-6" x 7'-0"	WO	N	---	---	---	---	218
14	3'-0" x 7'-0"	WO	N	---	---	---	---	219
15	PR 2'-6" x 7'-0"	WO	N	---	---	---	---	---
16	3'-0" x 7'-0"	WO	N	---	---	---	---	203
2	3'-0" x 7'-0"	WO	N	---	---	---	---	204
3	3'-0" x 7'-0"	WO	N	---	---	---	---	207
4	PR 3'-0" x 7'-0"	WO	N	---	---	---	---	204
5	3'-0" x 7'-0"	WO	N	---	---	---	---	209
6	3'-0" x 7'-0"	WO	N	---	---	---	---	209
7	3'-0" x 7'-0"	WO	N	---	---	---	---	218
8	3'-0" x 7'-0"	WO	N	---	---	---	---	218
9	3'-0" x 7'-0"	WO	N	---	---	---	---	218

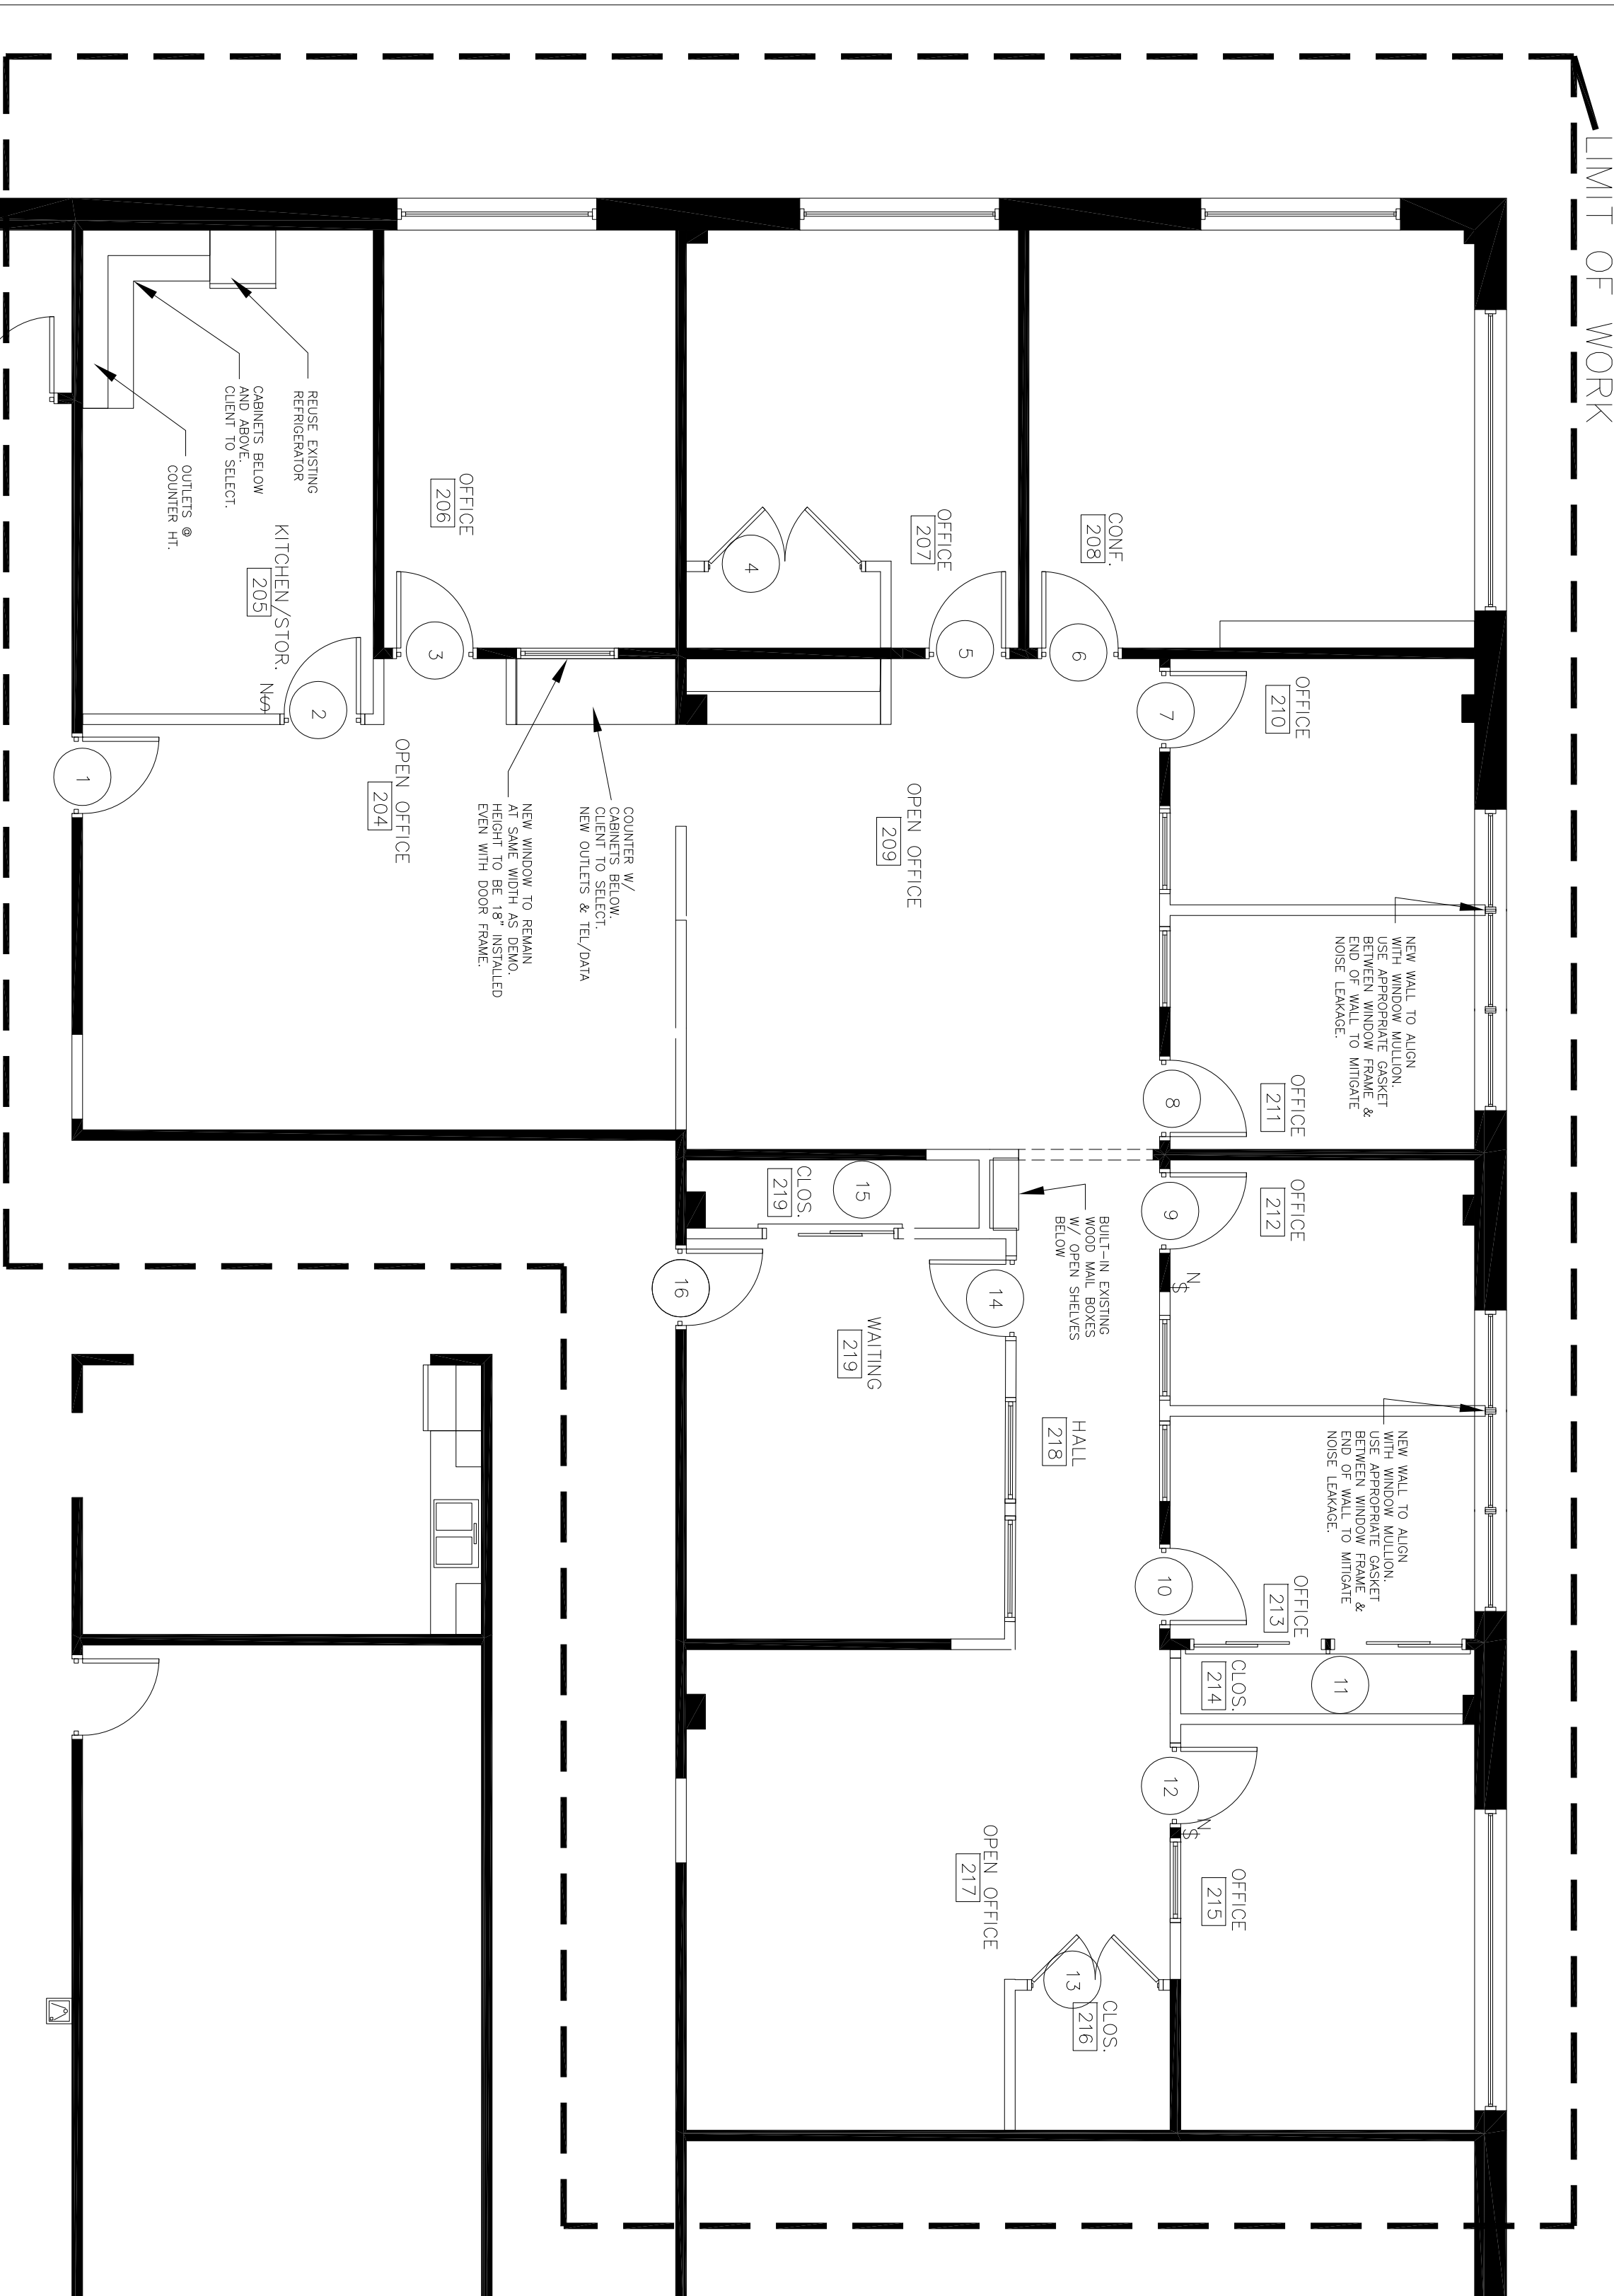


LIMIT OF WORK

A1 2ND FLOOR CONSTRUCTION PLAN  
3/16" = 1'-0"



NO	DATE	REVISIONS

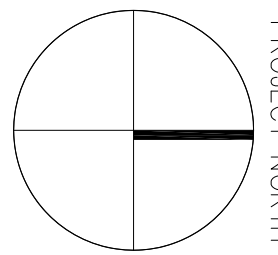

PROJECT NORTH

MAINE INTERNATIONAL TRADE CENTER  
2 PORTLAND FISH PIER  
PORTLAND, ME

TITLE  
2ND FLOOR  
CONSTRUCT. PLAN

SCALE  
3/16" = 1'-0"

DATE  
1/15/16

DRAWN BY  
JAT

CHECKED BY  
-

DATE  
1/15/16

DRAWN BY  
JAT

CHECKED BY  
-



A102

15-1401