


PLAN NORTH

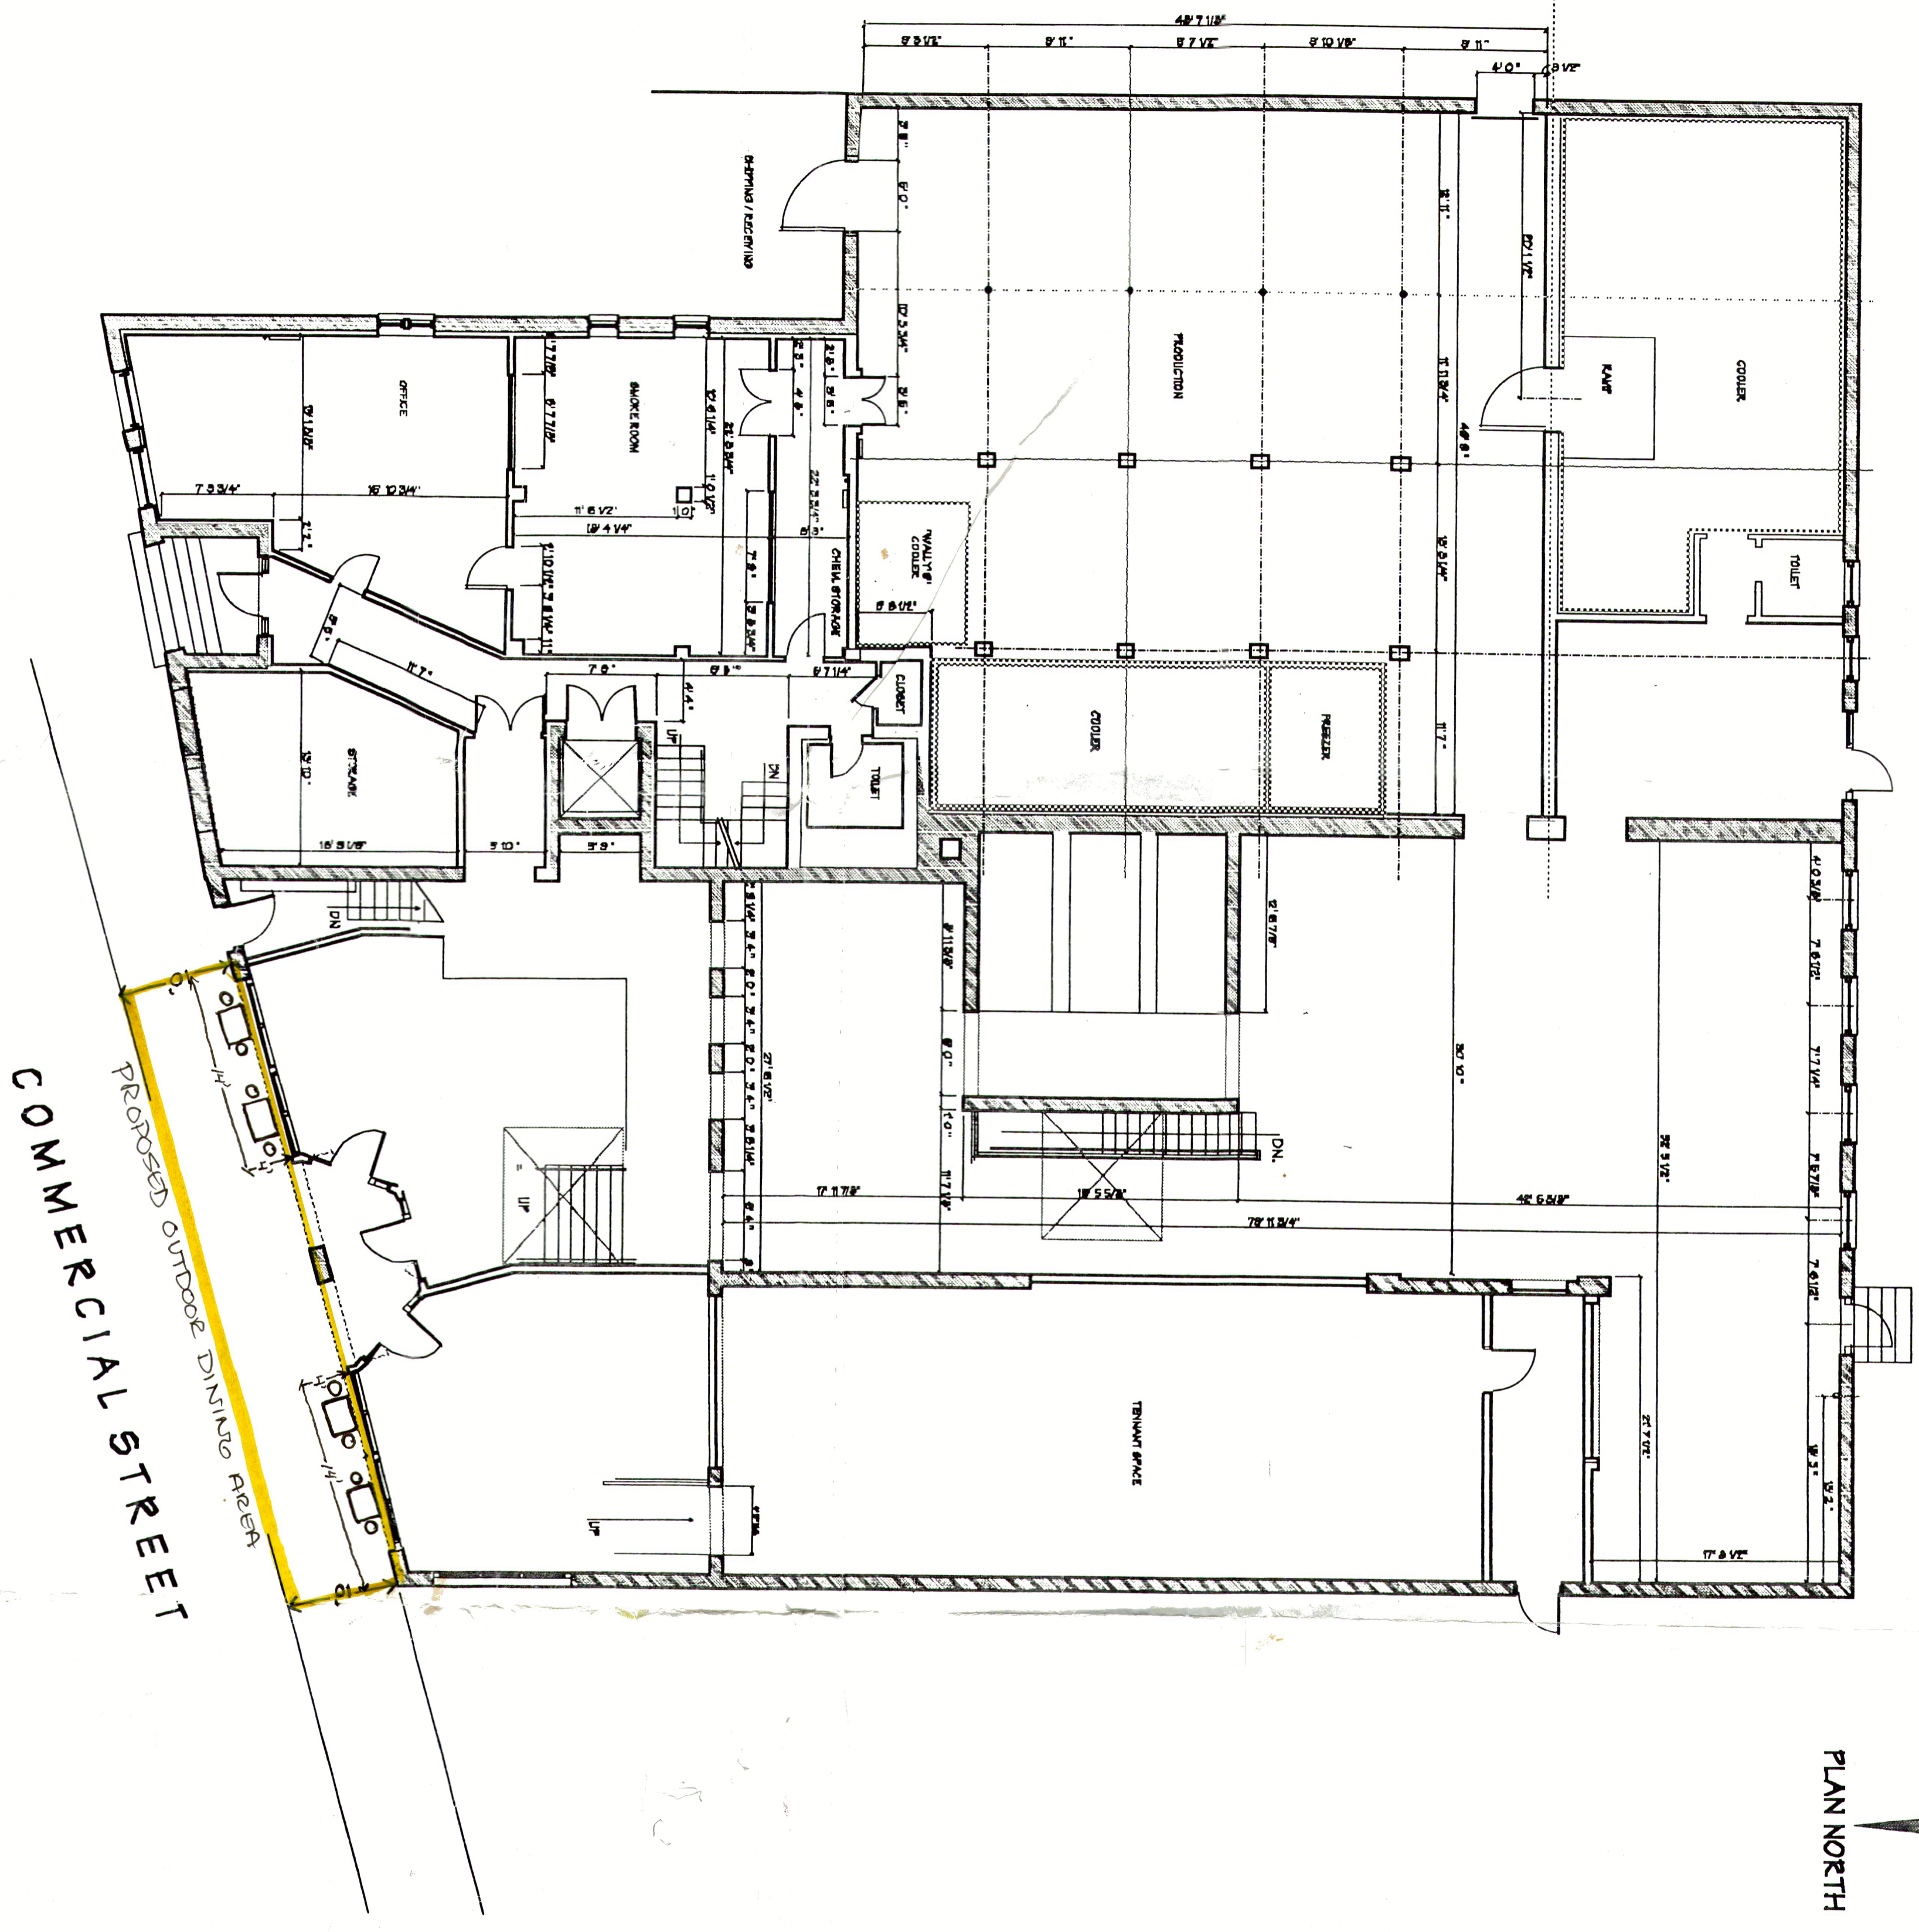

2 FIRST FLOOR PLAN
SCALE: 1/8" = 1'-0"