




SECOND FLOOR KEY PLAN (Shaded Area = New work to be constructed as part of this project)  
 Not To Scale

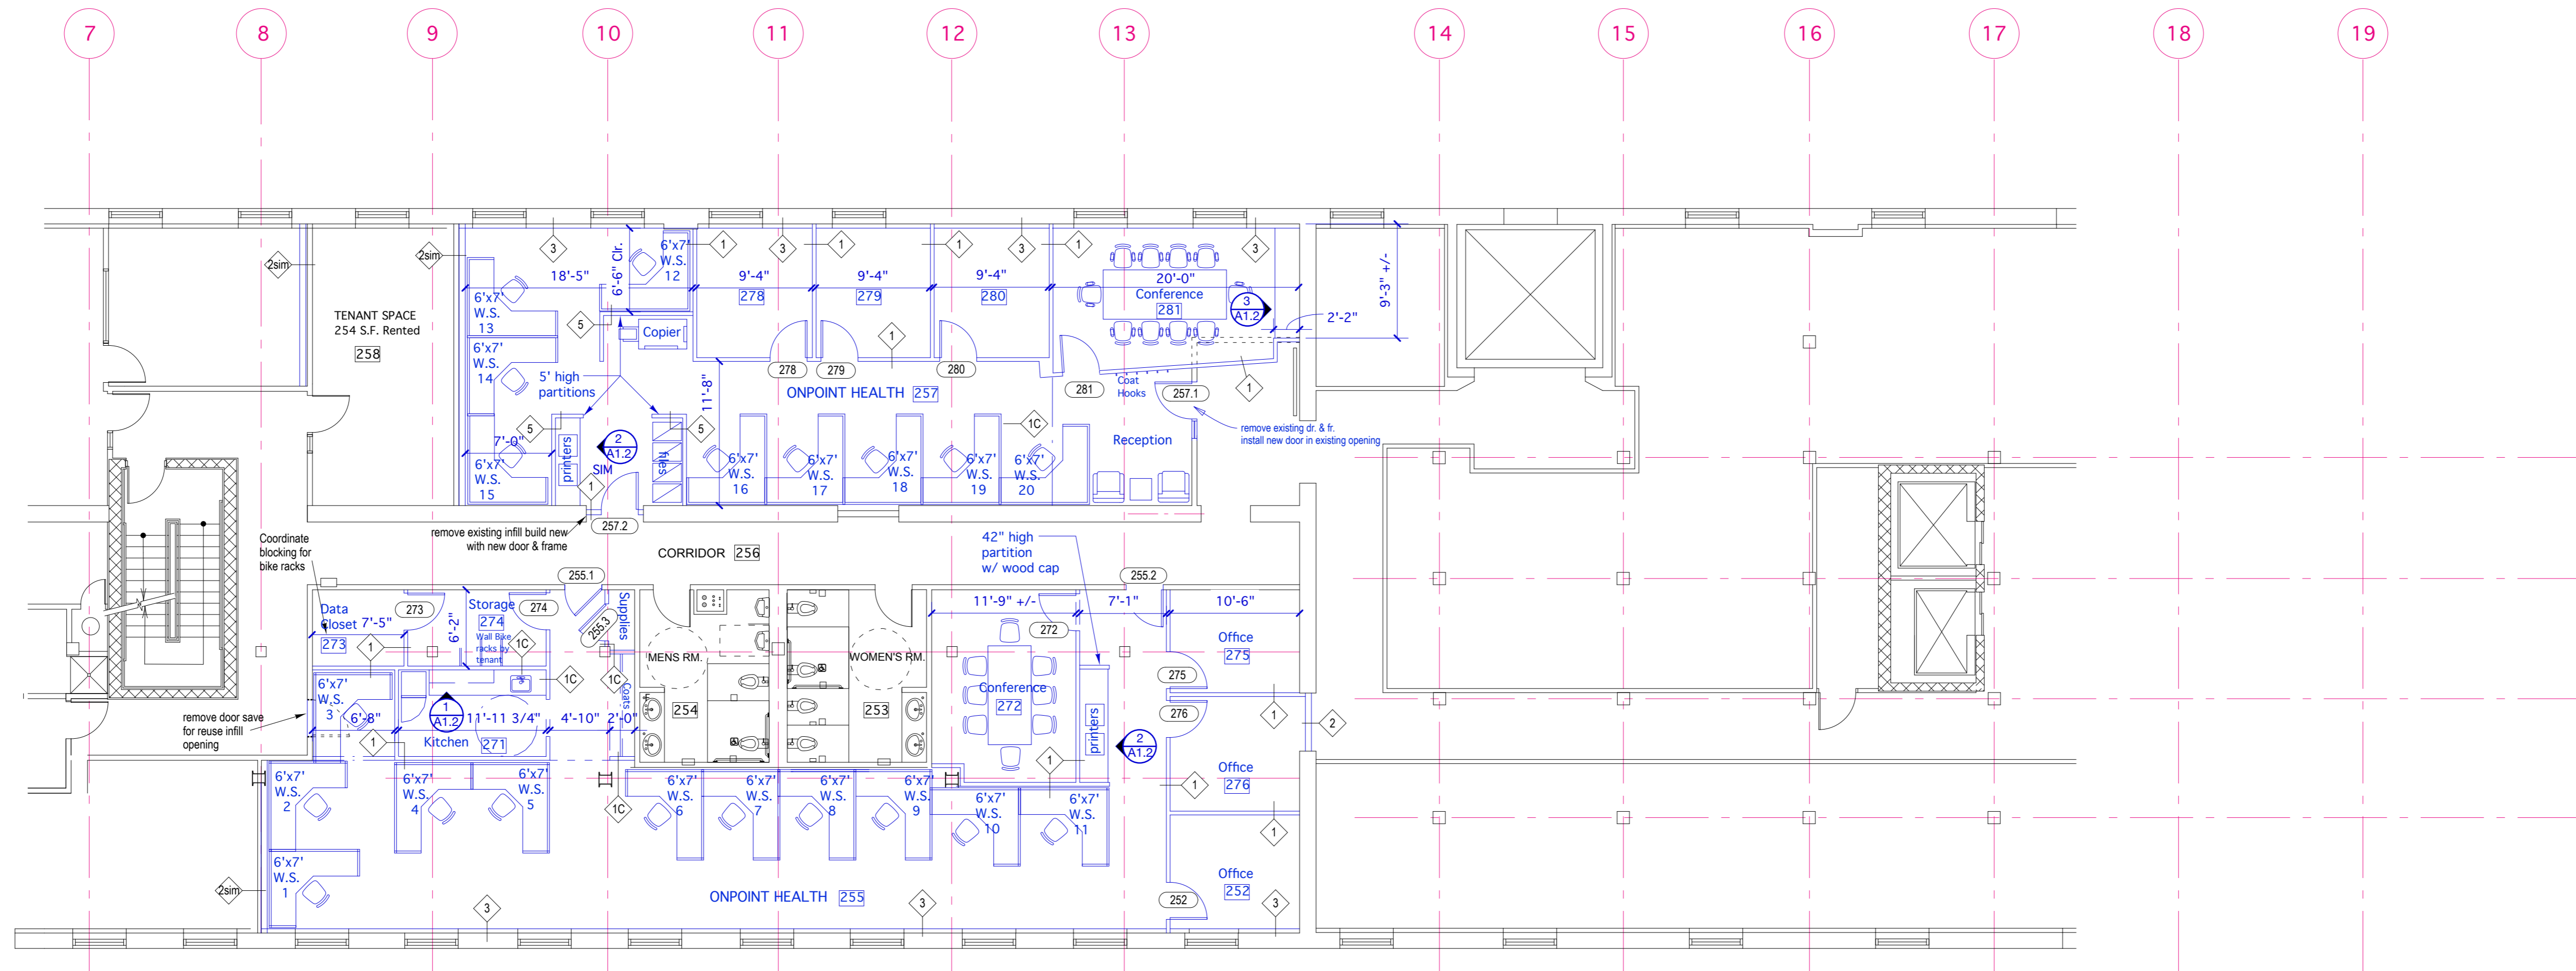


SECOND FLOOR LAYOUT PLAN  
 1/8" = 1'-0"

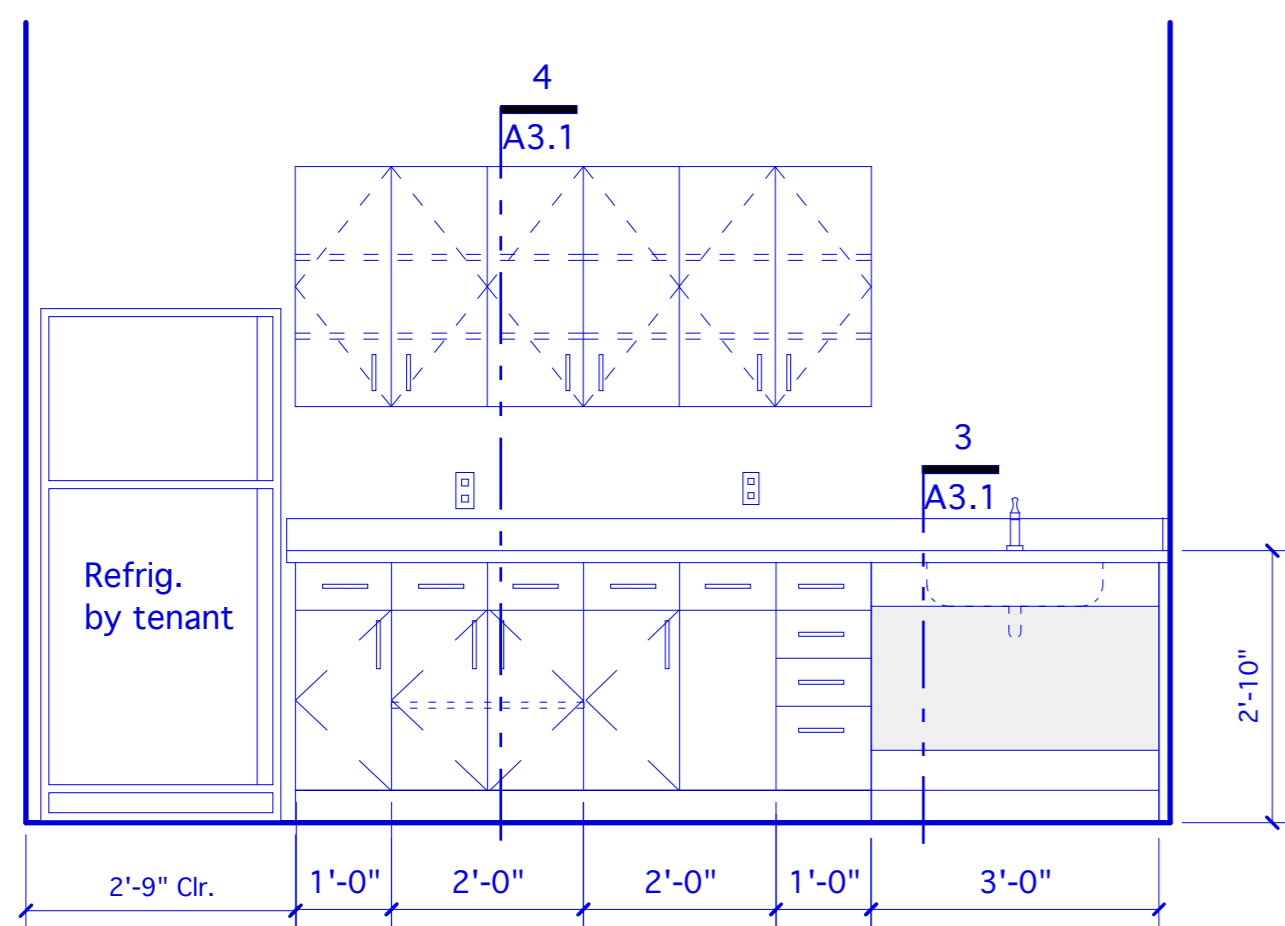


1 KITCHEN ELEVATION  
 1/2" = 1'-0"

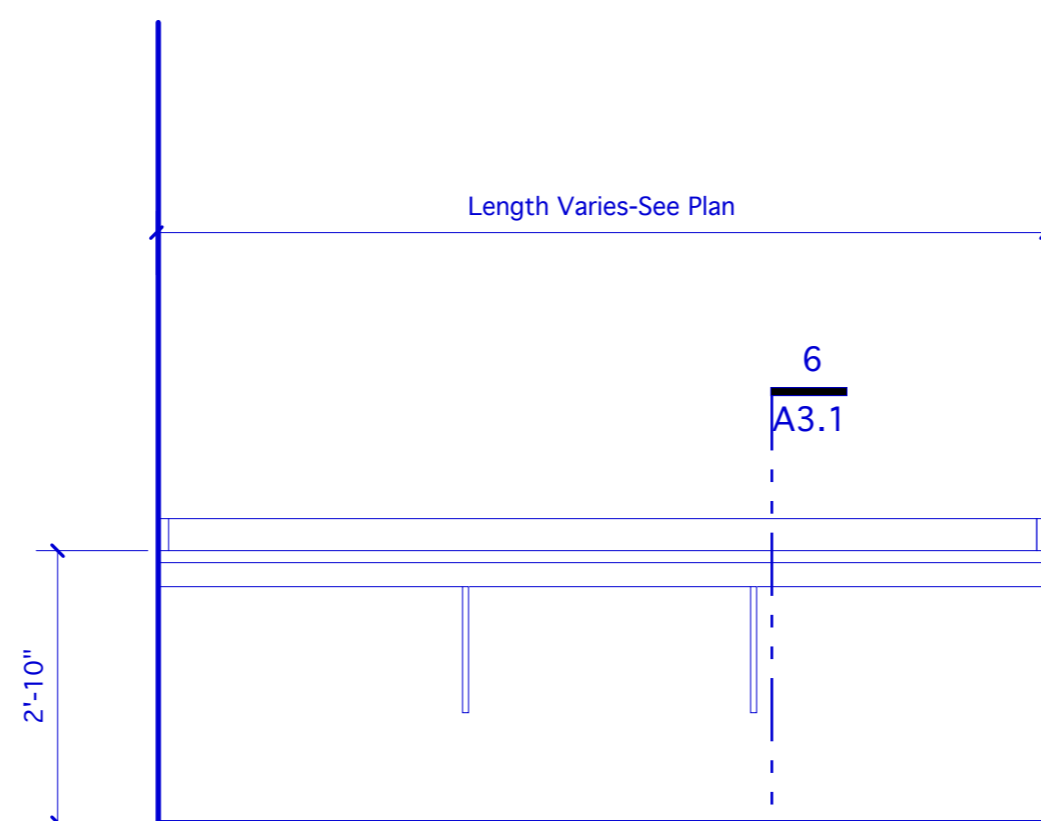

2 PRINTER COUNTERTOP ELEVATION  
 1/2" = 1'-0"

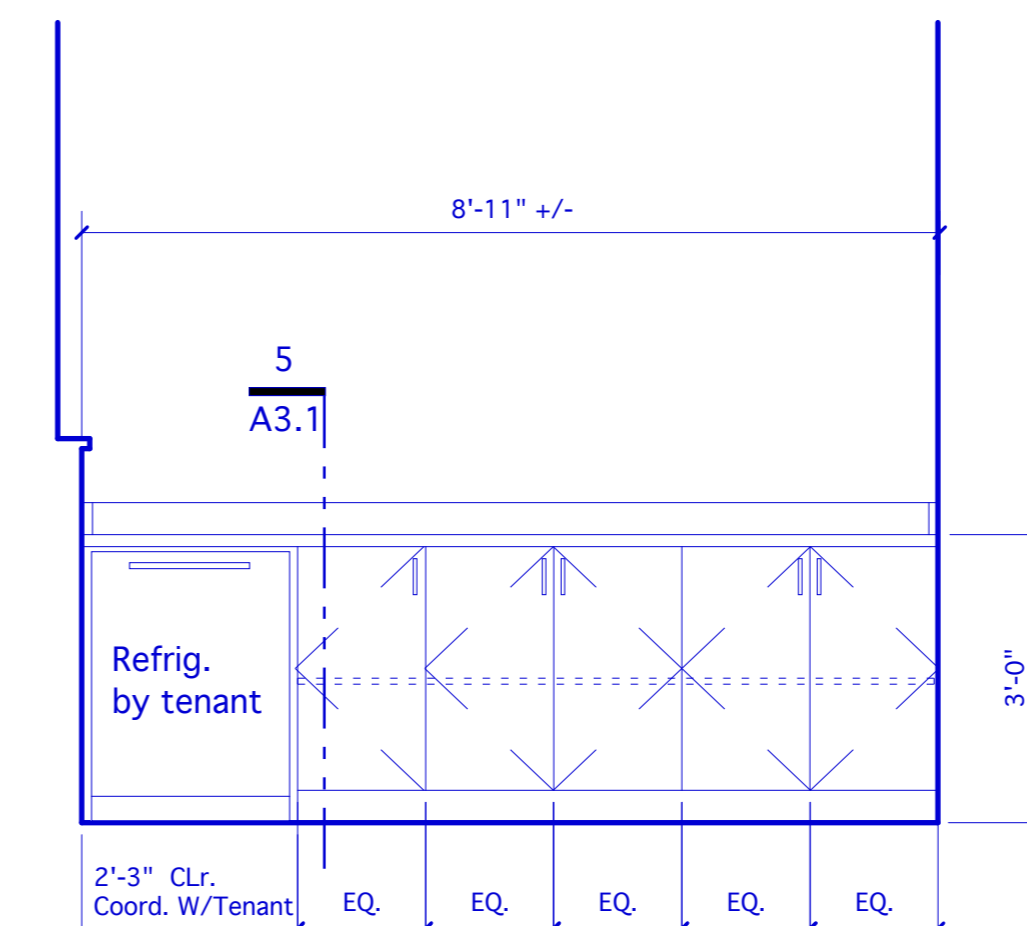

3 PRINTER COUNTERTOP ELEVATION  
 1/2" = 1'-0"

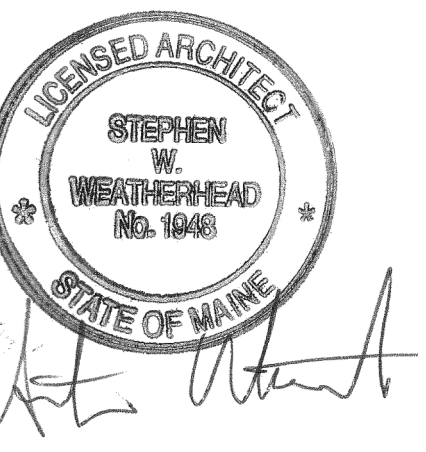

**MERRILL'S WHARF**  
**First & Second Floor Fit Up Project**  
 254 Commercial Street, Portland, Maine

Winton Scott Architects  
 5 Milk St. Portland, ME 04101  
 207.774.6680 | wintonscott.com

Mechanical Systems  
 Engineers  
 Royal River Center #10  
 10 Forest Falls Dr., Yarmouth, ME 04096  
 207.846.1441 |

Bartlett Design  
 942 Washington St., Bath, ME 04530  
 207.443.5447 |  
 bartlettdesigninc@comcast.net>

SCALE: AS NOTED

**SECOND FLOOR PLAN**

**A1.2**