



**DOOR TYPES**

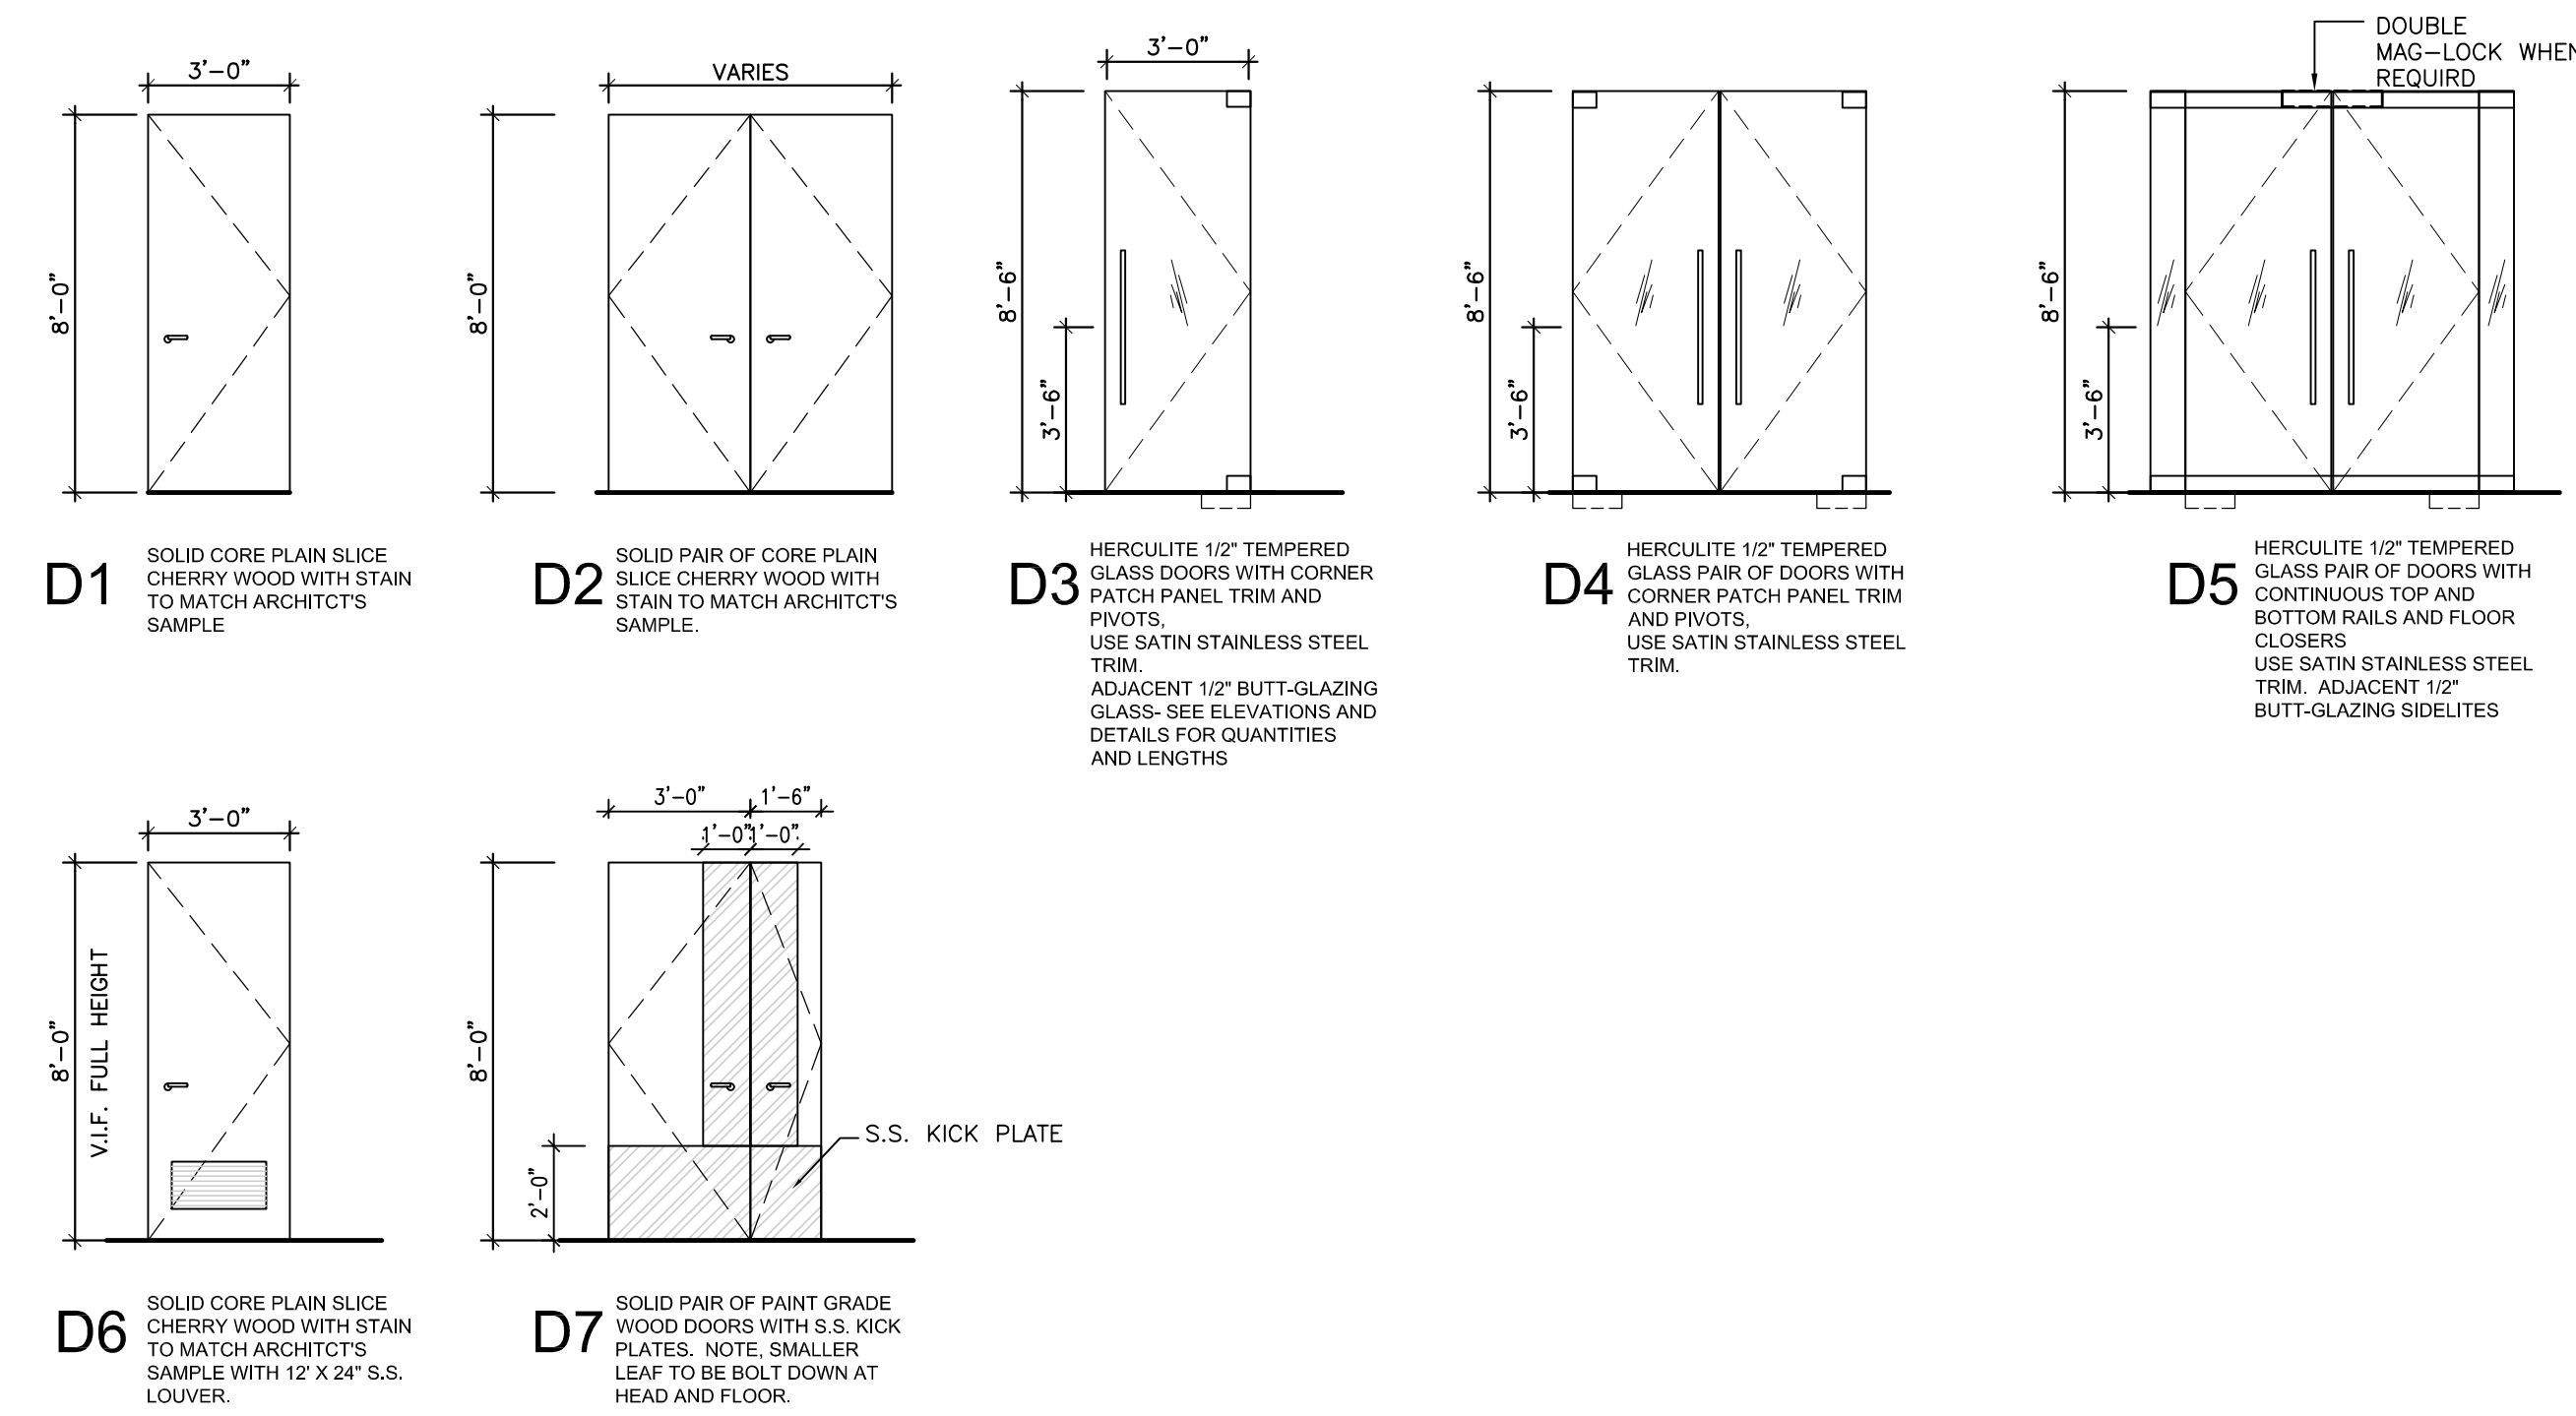

**FRAME TYPES** ALL ALUMINUM FRAMES TO BE 2" CLEAR ANODIZED FRAME.

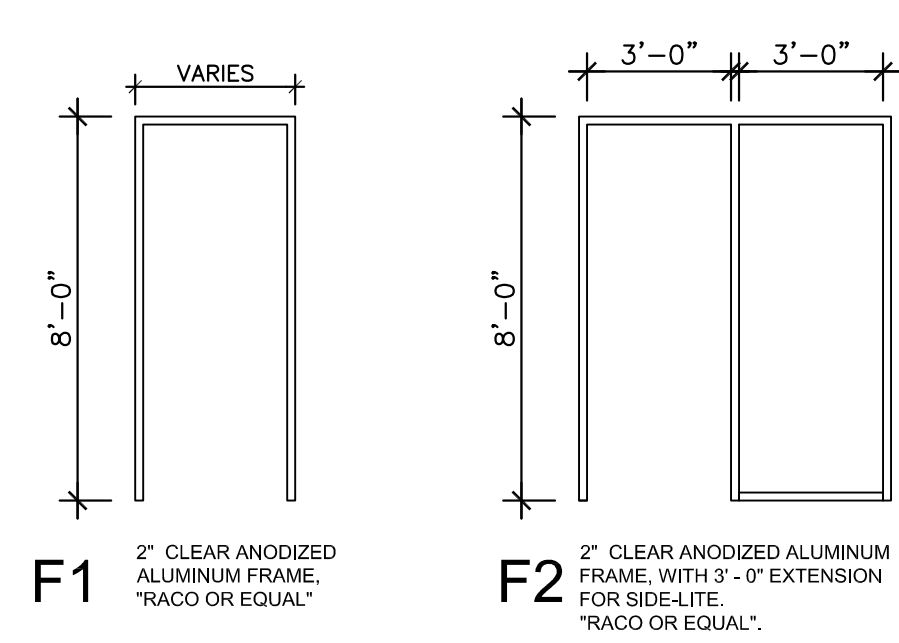

**HARDWARE SETS** (ALL ITEMS TO BE US32D - SATIN STAINLESS STEEL, BUILDING STANDARD, U.O.N.)

<b>SET H-1</b> (NON-LOCKED)	<b>SET H-2</b> (LOCKED)	<b>SET H-3</b> (NON-LOCKED - OFFICE)	<b>SET H-4</b> (LOCKED - OFFICE)	<b>SET H-5</b> (BATHROOM - OCCUPIED)	<b>SET H-6</b> (CARD READER)	<b>SET H-7</b> (SINGLE GLASS DOORS)	<b>SET H-8</b> (PAIR GLASS DOORS)	<b>SET H-9</b> (PAIR GLASS DOORS W/ CARD READER)
2 PAIR, HINGES 1 LEVER PASSAGE SET 1 FLOOR DOME STOP 3 SILENCERS	2 PAIR, HINGES 1 LEVER LOCK SET 1 FLOOR DOME STOP 3 SILENCERS	2 PAIR, HINGES 1 LEVER LOCK SET 1 FLOOR DOME STOP 3 SILENCERS 1 COAT HOOK	2 PAIR, HINGES 1 LEVER LOCK SET 1 FLOOR DOME STOP 3 SILENCERS 1 COAT HOOK	2 PAIR, HINGES 1 LEVER PRIVACY LOCKSET 1 OCCUPIED INDICATOR 3 SILENCERS 1 COAT HOOK 1 FLOOR DOME STOP	2 PAIR, HINGES 1 ELECTRONIC LOCK SET 1 CONT. CIRC. HINGE 3 SILENCERS 1 CLOSER (ADA) 1 FLOOR DOME STOP	1 TOP PIVOT 1 RECESSED FLOOR CLOSER * PROVIDE TOP HOLD OPEN 2 BACK-TO-BACK PULL 1 SET TOP/BOT PATCHES * SIDELITES AS REQ'D * INVERT 1" X 2" CHANNEL FOR TOP PIVOT AT DOOR	2 TOP PIVOT 2 RECESSED FLOOR CLOSER * PROVIDE TOP HOLD OPEN 2 BACK-TO-BACK PULL 1 MAG-LOCK 1 CLOSER (ADA) * INVERT 1" X 2" CHANNEL FOR TOP PIVOT AT DOOR	2 TOP PIVOT 2 FLOOR CLOSER 2 BACK-TO-BACK PULLS 2 TOP/BOT PATCH SETS 1 MAG-LOCK 1 CARD READER 1 EXIT SENSOR * SEE NOTE #10

**HARDWARE SPECIFICATION**

DESCRIPTION	MANUFACTURER	MODEL NUMBER	FINISH
PASSAGE SET (LEVER #07)	SCHLAGE - L SERIES	L9010-F01-(630)	US32D - SATIN STAINLESS
OFFICE LOCK SET (LEVER #07)	SCHLAGE - L SERIES	L9050-F04-(630)	US32D - SATIN STAINLESS
STORM/UTILITY LOCK SET (LEVER #07)	SCHLAGE - L SERIES	L9466-F14-(630)	US32D - SATIN STAINLESS
DUMMY TRIM (BACK-TO-BACK) (LEVER #07)	SCHLAGE - L SERIES	L0172-(630)	US32D - SATIN STAINLESS
ELECTRONIC LOCK SET - FAIL SAFE (LEVER #07)	SCHLAGE - L SERIES	L9080EL-(630)	US32D - SATIN STAINLESS
ELECTRONIC LOCK SET - FAIL SECURE (LEVER #07)	SCHLAGE - L SERIES	L9080EU-(630)	US32D - SATIN STAINLESS
HINGES (2-1/2" AND 1-3/4" DOORS)	HAGER	BB1279 (4.5 X 4.5 AND 5)	US32D - SATIN STAINLESS
CONTINUOUS CIRCUIT HINGES	HAGER	#(SUBMIT FOR APPROVAL)	US32D - SATIN STAINLESS
CONCEALED OVERHEAD HOLDER/STOP CLOSER	GLYNN-JOHNSON	414H-US32D	US32D - SATIN STAINLESS
DOME FLOOR STOP	LON	4040 SERIES	US32D - SATIN STAINLESS
SILENCERS	HAGER	241F (W/ RISER)	US32D - SATIN STAINLESS
HEAD MOUNTED MAG-LOCK NARROWLINE (DOUBLE DOOR)	HAGER	308D (WD FRAMES)	BLACK
CONCEALED FLOOR CLOSER (CENTER HUNG)	LOCKNETICS	350+ MAGFORCE	US32D - SATIN STAINLESS
BATHROOM - PRIVACY (OCCUPIED) (LEVER #07)	DORMA	BTS 80	US32D - SATIN STAINLESS
CABINET PULLS (KITCHEN,COPY RM.)	DOUG MOCKET	DP105B	CHROME MATT
CABINET HINGES (KITCHEN,COPY RM.)	BLUM	#7175690 SC H/O INSERTA 120"	
CABINET HINGES (KITCHEN,COPY RM.)	BLUM	#7175590 SC F/O INSERTA 120"	
BASE PLATE (KITCHEN,COPY RM.)	BLUM	#173H9100 0mm	
SELF CLOSING DRAWER SLIDES (KITCHEN,COPY RM.)	HAFELE	#282.12.405-TRANSPARENT	
COAT HOOK, BEHIND OFFICE DOORS	ACCURIDE	#3832SC20	
	DOUG MOCKET	CH13	POLISHED CHROME

**NOTES AND SPECIFICATIONS**

- ALL DOORS SHALL BE ORDERED LONG AND UNDERCUT IN THE FIELD AFTER SLAB DEVIATION AND CEILING HEIGHTS ARE VERIFIED AND COORDINATED BY THE GENERAL CONTRACTOR.
- ALL DOORS SHALL BE WEYERHAEUSER, EGGERS, LAMBTON OR APPROVED EQUAL WITH THE EXCEPTION OF ALL CUSTOM VENEER (6" STRAIGHT BAND AT SIDES AND FIGURED IN THE MIDDLE - FINISHED AND SUPPLIED BY WATER FURNAN MILLWORK COMPANY) FACTORY FINISHED PARTICLE CORE DOORS, GRADE 1 (PREMIUM) FOLLOW AIA STANDARDS GUIDE TO WOOD SPECIES AND QUALITY, TYPE PC-S, MATCH COLORATION OF SAMPLE SUPPLIED BY VOA, SUBMIT VENEER FLITCH LAID UP WITH CLEAR FINISH FOR APPROVAL PRIOR TO PURCHASE. DOORS SHALL BE PRE-MACHINED FOR REQUIRED HARDWARE LATCHSET OR LOCKSET, HINGES AND SPECIAL HARDWARE AS SPECIFIED, DOORS RECEIVING DUMMY TRIM SHALL NOT BE MORTISED FOR LATCHSET.
- REFER TO PARTITION TYPES ON CONSTRUCTION PLAN FOR DETERMINING DOOR FRAME THROAT SIZE WIDTH.
- ALL GLASS DOORS, SIDELITES AND PARTITIONS SHALL BE SAFETY TYPE LAMINATED OR TEMPERED GLASS. ALL REQUIRED GLASS LABELING SHALL BE CONSISTANTLY LOCATED IN THE BOTTOM RIGHT CORNER, THE GENERAL CONTRACTOR SHALL COORDINATE.
- ALL EGRESS DOORS AND CARD ACCESS DOOR LOCATIONS THROUGHOUT THE SCOPE OF THIS PROJECT SHALL BE TIED INTO THE BUILDING FIRE SAFETY SYSTEM, FAIL SAFE AND A FAIL SECURE SERVER RM.
- UNLESS OTHERWISE NOTED ALL HARDWARE REQUIRED FOR THE ENTIRE SCOPE OF THIS PROJECT SHALL BE US32D SATIN STAINLESS STEEL, INCLUDING: LATCHSETS, LOCKSETS, HINGES, STOPS, CLOSERS, ETC.
- FINAL COORDINATION WITH SECURITY VENDOR REQUIRED FOR APPLICABILITY AND VOLTAGE REQUIREMENTS. TIE INTO BUILDING LIFE SAFETY SYSTEM FOR FAIL-SAFE AND/OR FAIL SECURE OPERATION, BLDG SYSTEM.
- THE G.C. SHALL COORDINATE WITH THE SECURITY SUBCONTRACTOR FOR ALL REQUIREMENTS FOR THE CARD READER SYSTEM FOR DOORS, SEE ENGINEERING. ALL WORK SHALL BE INCLUDED IN CONTRACTOR PRICING INCLUDING: WIRING, SECURITY PANEL, CONTROLLERS, CARD READER DEVICES, SHEAR LOCK, EXIT BUTTON, DOOR RELEASE, PROGRAMMING, PC FOR TENANT CARD READER CHANGES, ETC.
- GLASS DOORS: "DORMA-GLAS" DORMA-EP OR APPROVED EQUAL. DOORS SHALL HAVE TOP AND BOTTOM PATCH PANELS AS REQUIRED TO WORK WITH FLOOR CLOSER/SHEAR LOCK. ELEVATOR LOBBY SHALL USE PATCH FOR OVERCANEL AND SIDE PANELS OF GLASS. PROVIDE HOLES AS NEEDED FOR ELMS DOOR HANDLE HARDWARE. SEE HARDWARE SETS. ALL GLASS SHALL BE SAFETY (TEMPERED OR LAMINATED) CLEAR GLASS (NO GREEN TINT) SUBMIT GLASS SAMPLE AND SHOP DRAWINGS FOR REVIEW AND APPROVAL. CURVED HEADER SHALL BE SUPPLIED FOR LOBBY ENTRY. SEE ELEVATIONS.


**ABBREVIATIONS:**

BS	BUILDING STANDARD
BB	BASE BUILDING
AL	ALUMINUM
HM	HOLLOW METAL
WD	WOOD
GL	GLASS
CA	CARD ACCESS
KP	KICK PLATE
P	PAINT
SF	STAIN FINISH
CF	CLEAR FINISH
FF	FACTORY FINISH
D	DOOR
F	FRAME
H	HARDWARE
C	CLOSER
S	STOP
EXG	EXISTING
VF	VERIFY IN FIELD

**DOOR HANDING:**

LH:	LEFT HAND - HINGE ON LEFT DOOR PUSHES OPEN
RH:	RIGHT HAND - HINGE ON RIGHT DOOR PUSHES OPEN
LHR:	LEFT HAND REVERSE - HINGE ON LEFT, DOOR PULLS OPEN
RHR:	RIGHT HAND REVERSE - HINGE ON RIGHT, DOOR PULLS OPEN

**VISNICK & CAULFIELD ASSOCIATES, INC.**  
ARCHITECTS & INTERIOR DESIGNERS  
500 STATE STREET, SUITE 1000  
BOSTON, MASSACHUSETTS 02110  
PH: 617-487-0990 FX: 617-487-0988

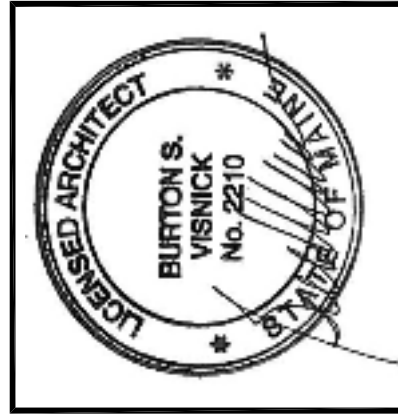

**PIERCE ATWOOD**  
PROJECT  
WATERFRONT  
PORTLAND, MAINE

NO.	DATE	REVISION

**DOOR SCHEDULE**  
TITLE  
SCALE: 1/4"=1'-0"  
DATE: 09.23.10  
PROJECT NO.: 2010.059  
DRWN: SN, AD, CHK: RC

DRAWING NO.  
**A-7.1**