
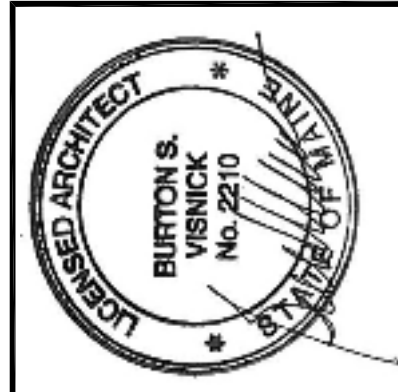


DOOR SCHEDULE																	
DOOR IDENTIFICATION			DOOR INFORMATION										FRAME INFORMATION			MISCELLANEOUS INFORMATION	
DOOR NO.	ROOM NO.	ROOM NAME	SWING	TYPE	WIDTH	HEIGHT	THICKNESS	UNDERCUT	MATL	FINISH	RATING	TYPE	TYPE	MATERIAL	FINISH	NOTES	
368	368	OFFICE	RH	01	3'-0"	8'-0"	1 3/4"	5/8	WOOD	STAIN	--	H3	F2	ALUM.	CLEAR		
369	369	OFFICE	RH	01	3'-0"	8'-0"	1 3/4"	5/8	WOOD	STAIN	--	H3	F2	ALUM.	CLEAR		
370	370	STORAGE	RH	02	5'-0"	7'-0"	1 3/4"	5/8	WOOD	STAIN	--	H1	F1	ALUM.	CLEAR		
372	372	OFFICE	RH	01	3'-0"	8'-0"	1 3/4"	5/8	WOOD	STAIN	--	H3	F2	ALUM.	CLEAR		
373	373	OFFICE	LH	01	3'-0"	8'-0"	1 3/4"	5/8	WOOD	STAIN	--	H3	F2	ALUM.	CLEAR		
374	374	OFFICE	LH	01	3'-0"	8'-0"	1 3/4"	5/8	WOOD	STAIN	--	H3	F2	ALUM.	CLEAR		
375	375	OFFICE	LH	01	3'-0"	8'-0"	1 3/4"	5/8	WOOD	STAIN	--	H3	F2	ALUM.	CLEAR		
376	376	OFFICE	LH	01	3'-0"	8'-0"	1 3/4"	5/8	WOOD	STAIN	--	H3	F2	ALUM.	CLEAR		
377	377	OFFICE	LH	01	3'-0"	8'-0"	1 3/4"	5/8	WOOD	STAIN	--	H3	F2	ALUM.	CLEAR		
380	380	OFFICE	LH	01	3'-0"	8'-0"	1 3/4"	5/8	WOOD	STAIN	--	H3	F2	ALUM.	CLEAR		
381	381	OFFICE	RH	01	3'-0"	8'-0"	1 3/4"	5/8	WOOD	STAIN	--	H3	F2	ALUM.	CLEAR		
383	383	STORAGE	RH	02	6'-0"	8'-0"	1 3/4"	5/8	WOOD	STAIN	--	H2	F1	ALUM.	CLEAR		
384	384	OPEN OFFICE	RH	01	3'-0"	8'-0"	1 3/4"	5/8	WOOD	STAIN	--	H3	F2	ALUM.	CLEAR		
385	385	OFFICE	LH	01	3'-0"	8'-0"	1 3/4"	5/8	WOOD	STAIN	--	H3	F2	ALUM.	CLEAR		
386	386	OFFICE	RH	01	3'-0"	8'-0"	1 3/4"	5/8	WOOD	STAIN	--	H3	F2	ALUM.	CLEAR		
402	402	WAR ROOM	LH	01	3'-0"	8'-0"	1 3/4"	5/8	WOOD	STAIN	--	H3	F2	ALUM.	CLEAR		
403	403	OFFICE	LH	01	3'-0"	8'-0"	1 3/4"	5/8	WOOD	STAIN	--	H3	F2	ALUM.	CLEAR		
404	404	CONFERENCE	RH	01	3'-0"	8'-0"	1 3/4"	5/8	WOOD	STAIN	--	H6	F1	ALUM.	CLEAR	PROVIDE MULTIPLE SIDE LITES, SEE ELEVATION. WITH CLOSER	
409	409	OFFICE	LH	01	3'-0"	8'-0"	1 3/4"	5/8	WOOD	STAIN	--	H3	F2	ALUM.	CLEAR		
410	410	OFFICE	LH	01	3'-0"	8'-0"	1 3/4"	5/8	WOOD	STAIN	--	H3	F2	ALUM.	CLEAR		
411	411	PARALEGAL	RH	01	3'-0"	8'-0"	1 3/4"	5/8	WOOD	STAIN	--	H3	F2	ALUM.	CLEAR		
412	412	OFFICE	RH	01	3'-0"	8'-0"	1 3/4"	5/8	WOOD	STAIN	--	H3	F2	ALUM.	CLEAR		
413	413	OFFICE	RH	01	3'-0"	8'-0"	1 3/4"	5/8	WOOD	STAIN	--	H3	F2	ALUM.	CLEAR		
414	414	OFFICE	RH	01	3'-0"	8'-0"	1 3/4"	5/8	WOOD	STAIN	--	H3	F2	ALUM.	CLEAR		
415	415	OFFICE	RH	01	3'-0"	8'-0"	1 3/4"	5/8	WOOD	STAIN	--	H3	F2	ALUM.	CLEAR		
416	416	OFFICE	LH	01	3'-0"	8'-0"	1 3/4"	5/8	WOOD	STAIN	--	H3	F2	ALUM.	CLEAR		
417	417	OFFICE	RH	01	3'-0"	8'-0"	1 3/4"	5/8	WOOD	STAIN	--	H3	F2	ALUM.	CLEAR		
418	418	OFFICE	LH	01	3'-0"	8'-0"	1 3/4"	5/8	WOOD	STAIN	--	H3	F2	ALUM.	CLEAR		
419	419	OFFICE	RH	01	3'-0"	8'-0"	1 3/4"	5/8	WOOD	STAIN	--	H3	F2	ALUM.	CLEAR		
420	420	OFFICE	LH	01	3'-0"	8'-0"	1 3/4"	5/8	WOOD	STAIN	--	H3	F2	ALUM.	CLEAR		
421	421	OFFICE	RH	01	3'-0"	8'-0"	1 3/4"	5/8	WOOD	STAIN	--	H3	F2	ALUM.	CLEAR		
424	424	PARALEGAL	LH	01	3'-0"	8'-0"	1 3/4"	5/8	WOOD	STAIN	--	H3	F2	ALUM.	CLEAR		
426	426	MEN'S ROOM	LH	05	3'-0"	8'-0"	1 3/4"	5/8	WOOD	STAIN	--	H1	F1	ALUM.	CLEAR	WITH CLOSER	
427	427	WOMEN'S ROOM	RH	05	3'-0"	8'-0"	1 3/4"	5/8	WOOD	STAIN	--	H1	F1	ALUM.	CLEAR	WITH CLOSER	
428	428	OFFICE	LH	01	3'-0"	8'-0"	1 3/4"	5/8	WOOD	STAIN	--	H3	F2	ALUM.	CLEAR		
429	429	OFFICE	LH	01	3'-0"	8'-0"	1 3/4"	5/8	WOOD	STAIN	--	H3	F2	ALUM.	CLEAR		
430	430	OFFICE	RH	01	3'-0"	8'-0"	1 3/4"	5/8	WOOD	STAIN	--	H3	F2	ALUM.	CLEAR		
431	431	OFFICE	LH	01	3'-0"	8'-0"	1 3/4"	5/8	WOOD	STAIN	--	H3	F2	ALUM.	CLEAR		
432	432	OFFICE	RH	01	3'-0"	8'-0"	1 3/4"	5/8	WOOD	STAIN	--	H3	F2	ALUM.	CLEAR		
433	433	STORAGE	LH	01	3'-0"	8'-0"	1 3/4"	5/8	WOOD	STAIN	--	H3	F2	ALUM.	CLEAR		
434	434	OFFICE	RH	01	3'-0"	8'-0"	1 3/4"	5/8	WOOD	STAIN	--	H3	F2	ALUM.	CLEAR		
437	437	PARALEGAL	LH	01	3'-0"	8'-0"	1 3/4"	5/8	WOOD	STAIN	--	H3	F2	ALUM.	CLEAR		
438	438	IDF	RH	01	3'-0"	8'-0"	1 3/4"	5/8	WOOD	STAIN	--	H6	F1	ALUM.	CLEAR	WITH CLOSER	
438	438	PARALEGAL	RH	01	3'-0"	8'-0"	1 3/4"	5/8	WOOD	STAIN	--	H3	F2	ALUM.	CLEAR		
441	441	OFFICE	LH	01	3'-0"	8'-0"	1 3/4"	5/8	WOOD	STAIN	--	H3	F2	ALUM.	CLEAR		
445	445	MEN'S ENTRY	LH	05	3'-0"	8'-0"	1 3/4"	5/8	WOOD	STAIN	--	H1	F1	ALUM.	CLEAR	WITH CLOSER	
446	446	MEN'S ROOM	RH	05	3'-0"	8'-0"	1 3/4"	5/8	WOOD	STAIN	--	H1	F1	ALUM.	CLEAR	WITH CLOSER	
447	447	OFFICE	LH	01	3'-0"	8'-0"	1 3/4"	5/8	WOOD	STAIN	--	H3	F2	ALUM.	CLEAR		
448	448	OFFICE	RH	01	3'-0"	8'-0"	1 3/4"	5/8	WOOD	STAIN	--	H3	F2	ALUM.	CLEAR		
449	449	OFFICE	LH	01	3'-0"	8'-0"	1 3/4"	5/8	WOOD	STAIN	--	H3	F2	ALUM.	CLEAR		
450	450	OFFICE	RH	01	3'-0"	8'-0"	1 3/4"	5/8	WOOD	STAIN	--	H3	F2	ALUM.	CLEAR		
451	451	OFFICE	LH	01	3'-0"	8'-0"	1 3/4"	5/8	WOOD	STAIN	--	H3	F2	ALUM.	CLEAR		
452	452	OFFICE	RH	01	3'-0"	8'-0"	1 3/4"	5/8	WOOD	STAIN	--	H3	F2	ALUM.	CLEAR		
454	454	PARALEGAL	RH	01	3'-0"	8'-0"	1 3/4"	5/8	WOOD	STAIN	--	H3	F2	ALUM.	CLEAR		
455	455	WAR ROOM	LH	01	3'-0"	8'-0"	1 3/4"	5/8	WOOD	STAIN	--	H3	F2	ALUM.	CLEAR		
457	457	RECORDS	RH	01	3'-0"	8'-0"	1 3/4"	5/8	WOOD	STAIN	--	H3	F2	ALUM.	CLEAR		
460	460	OFFICE	LH	01	3'-0"	8'-0"	1 3/4"	5/8	WOOD	STAIN	--	H3	F2	ALUM.	CLEAR		
461	461	OFFICE	RH	01	3'-0"	8'-0"	1 3/4"	5/8	WOOD	STAIN	--	H3	F2	ALUM.	CLEAR		
462	462	OFFICE	LH	01	3'-0"	8'-0"	1 3/4"	5/8	WOOD	STAIN	--	H3	F2	ALUM.	CLEAR		
463	463	OFFICE	RH	01	3'-0"	8'-0"	1 3/4"	5/8	WOOD	STAIN	--	H3	F2	ALUM.	CLEAR		
465	465	OFFICE	LH	01	3'-0"	8'-0"	1 3/4"	5/8	WOOD	STAIN	--	H3	F2	ALUM.	CLEAR		
466	466	OFFICE	LH	01	3'-0"	8'-0"	1 3/4"	5/8	WOOD	STAIN	--	H3	F2	ALUM.	CLEAR		
468	468	OFFICE	RH	01	3'-0"	8'-0"	1 3/4"	5/8	WOOD	STAIN	--	H3	F2	ALUM.	CLEAR		
469	469A	OPEN OFFICE	LH	01	3'-0"	8'-0"	1 3/4"	5/8	WOOD	STAIN	--	H2	F2	ALUM.	CLEAR	WITH CLOSER	
470	470	OFFICE	RH	01	3'-0"	8'-0"	1 3/4"	5/8	WOOD	STAIN	--	H3	F2	ALUM.	CLEAR		
471	471	OFFICE	RH	01	3'-0"	8'-0"	1 3/4"	5/8	WOOD	STAIN	--	H3	F2	ALUM.	CLEAR		
472	472	OFFICE	LH	01	3'-0"	8'-0"	1 3/4"	5/8	WOOD	STAIN	--	H3	F2	ALUM.	CLEAR		
473	473	OFFICE	LH	01	3'-0"	8'-0"	1 3/4"	5/8	WOOD	STAIN	--	H3	F2	ALUM.	CLEAR		
474	474	OFFICE	LH	01	3'-0"	8'-0"	1 3/4"	5/8	WOOD	STAIN	--	H3	F2	ALUM.	CLEAR		
475	475	OFFICE	LH	01	3'-0"	8'-0"	1 3/4"	5/8	WOOD	STAIN	--	H3	F2	ALUM.	CLEAR		
476	476	OFFICE	RH	01	3'-0"	8'-0"	1 3/4"	5/8	WOOD	STAIN	--	H3	F2	ALUM.	CLEAR		
477	477	COAT	LH	01	3'-0"	8'-0"	1 3/4"	5/8	WOOD	STAIN	--	H1	F1	ALUM.	CLEAR		
478	478	COAT	RH	01	3'-0"	8'-0"	1 3/4"	5/8	WOOD	STAIN	--	H1	F1	ALUM.	CLEAR		
480	480	WOMEN'S ENTRY	RH	05	3'-0"	8'-0"	1 3/4"	5/8	WOOD	STAIN	--	H1	F1	ALUM.	CLEAR	WITH CLOSER	
481	481	WOMEN'S ROOM	LH	05	3'-0"	8'-0"	1 3/4"	5/8	WOOD	STAIN	--	H1	F1	ALUM.	CLEAR	WITH CLOSER	
482	482	OFFICE	LH	01	3'-0"	8'-0"	1 3/4"	5/8	WOOD	STAIN	--	H3	F2	ALUM.	CLEAR		
483	483	OFFICE	RH	01	3'-0"	8'-0"	1 3/4"	5/8	WOOD	STAIN	--	H3	F2	ALUM.	CLEAR		
484	484	OFFICE	RH	01	3'-0"	8'-0"	1 3/4"	5/8	WOOD	STAIN	--	H3	F2	ALUM.	CLEAR		
485	485	OPEN OFFICE	LH	01	3'-0"	8'-0"	1 3/4"	5/8	WOOD	STAIN	--	H3	F2	ALUM.	CLEAR		
486	442	RECORD	RH	01	3'-0"	8'-0"	1 3/4"	5/8	WOOD	STAIN	--	H2	F1	ALUM.	CLEAR		
487	464	OFFICE	RH	01	3'-0"	8'-0"	1 3/4"	5/8	WOOD	STAIN	--	H3	F2	ALUM.	CLEAR		

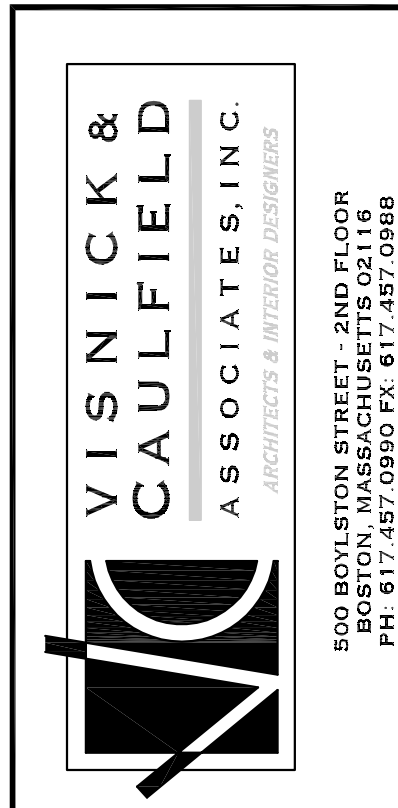

PROJECT
PIERCE ATWOOD
 WATERFRONT
 PORTLAND, MAINE

NO.	DATE	REVISION

TITLE
DOOR SCHEDULE
 SCALE: 1/8"=1'-0"
 DATE: 09.23.10
 PROJECT NO.: 2010.053
 DRWN: SN, AD, CHK: RC

DRAWING NO.
A-7.3