
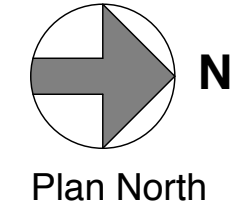


LEGEND

- Smoke Partition
- One Hour Rated Wall
- Limit of Work
- New Walls
- Existing Walls
- Future Areas not in current scope of work

- EXIT SIGNS
- EMERGENCY LIGHTS
- EXIT/EMERGENCY COMBINATION LIGHTS

1 First Floor Plan
SCALE: 1/4" = 1'-0"

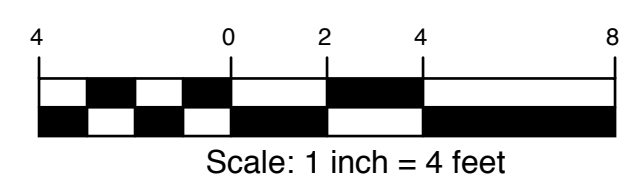

Copyright 2012 Richard I Renner Architects

RRA

Richard Renner | Architects
Portland, ME 04106
207.773.9699
508.651.2385

REGISTERED ARCHITECT
RICHARD K. RENNER
No. 1056
STATE OF MAINE

Baxter Academy
54 York Street
Portland, Maine

Existing First Floor Plan
With Proposed Changes

Drawn by: RRA
File Name: 2012-10-00
Project No.: 04-24-13
Scale: 1/4" = 1'-0"
Date: 12-10-2012
Revised: 04-24-2013

Baxter Academy

A1.1