

LEGEND

- Smoke Partition
- One Hour Rated Wall
- Limit of Work
- New Walls
- Existing Walls
- Future Areas not in current scope of work

- EXIT SIGNS
- EMERGENCY LIGHTS
- EXIT/EMERGENCY COMBINATION LIGHTS

Copyright 2012 Richard I Renner Architects

RRA

Richard Renner | Architects
 Portland, ME 04106
 207.773.9699

REGISTERED ARCHITECT
 RICHARD K. RENNER
 No. 1056
 STATE OF MAINE

Baxter Academy
 54 York Street
 Portland, Maine



**Existing First Floor Plan
 With Proposed Changes**

Drawn by: RRA
 File Name: Project No. 2012-10.00
 Scale: 1/4" = 1'-0"
 Date: 12-10-2012
 Revised: 04-09-2013

Baxter Academy

A1.1

1 First Floor Plan
 SCALE: 1/4" = 1'-0"

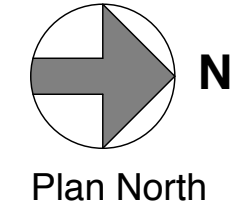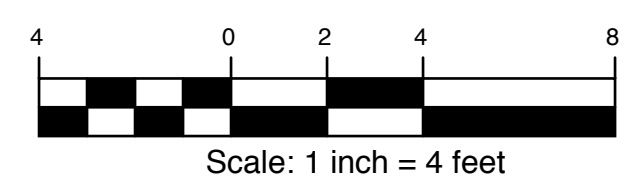

MAPLE STREET

YORK STREET

YORK STREET