


LEGEND	
Smoke Partition	EGRESS PATH
One Hour Rated Wall	14' DISTANCES TO EXIT
New Walls	EXIT SIGNS
Existing Walls	EMERGENCY LIGHTS
EXISTING 1 HOUR RATED EGRESS STAIR	EXIT/EMERGENCY COMBINATION LIGHTS
AREA OF WORK SEE SHEET CS 1 AND A1.2	

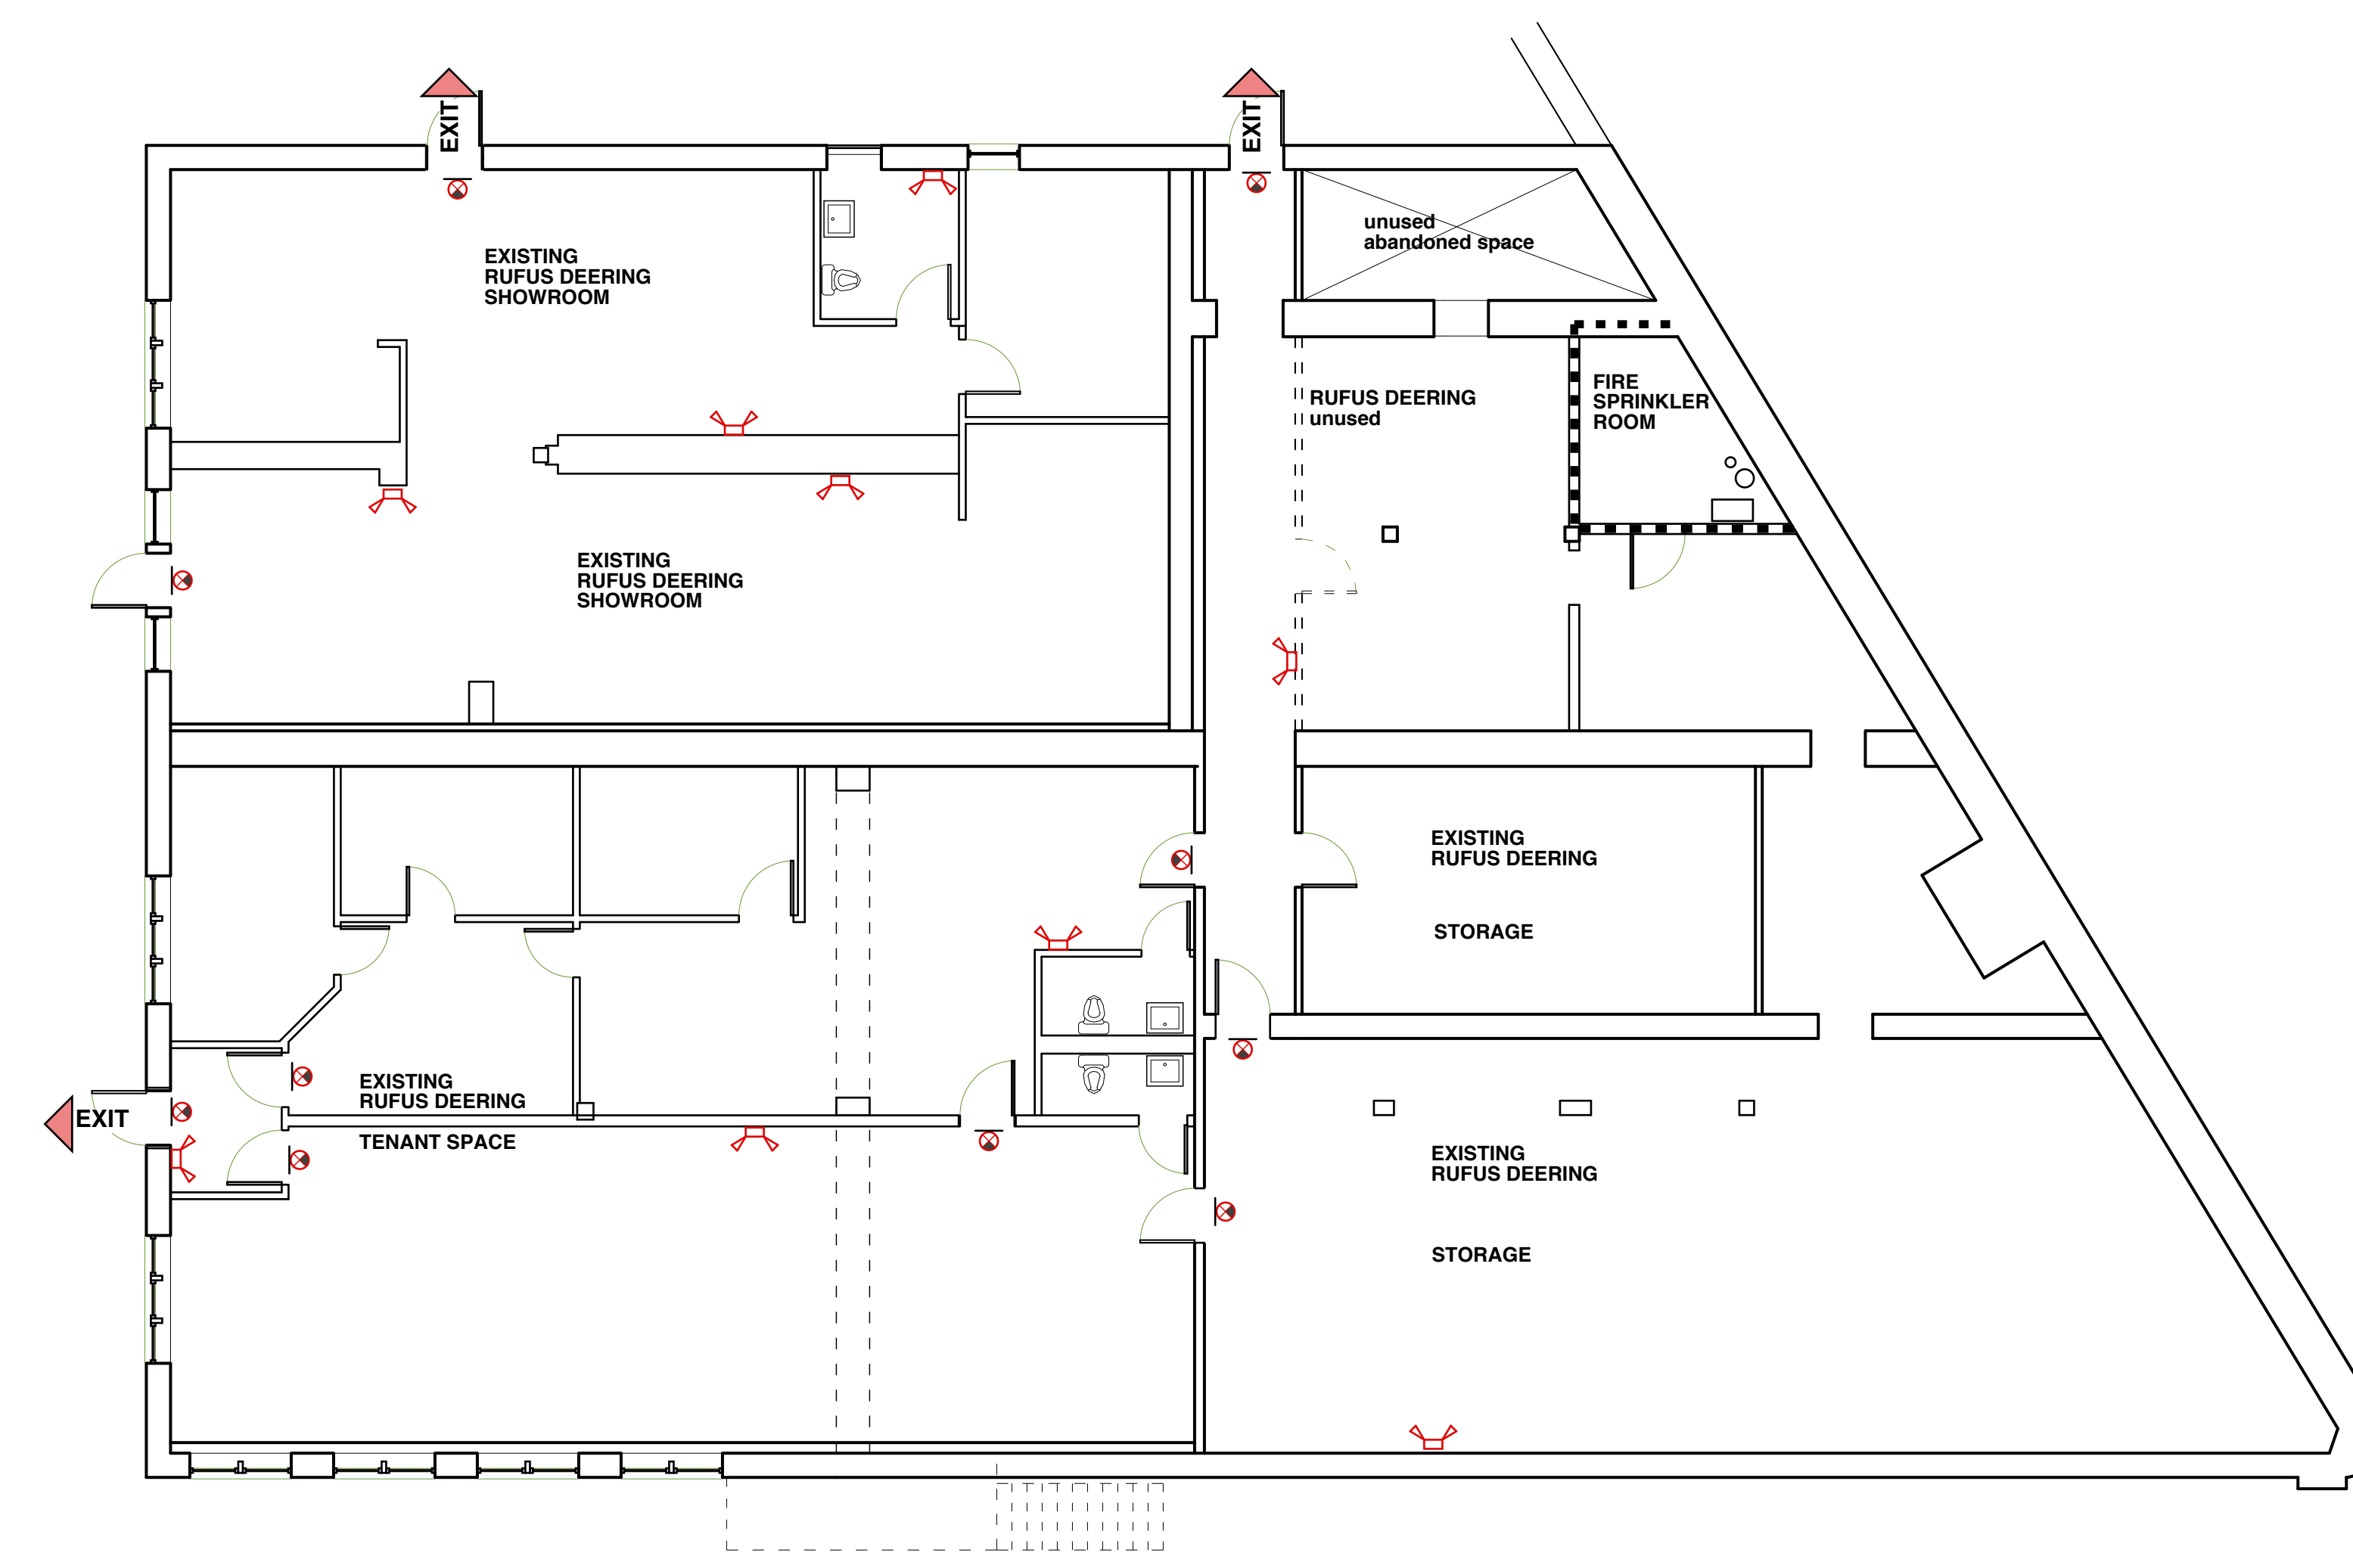

Copyright 2013 Richard J Remner Architects

**RRR**  
 Richard Renner | Architects  
 Portland, ME 04108  
 207.773.9699  
 508.651.2385

REGISTERED ARCHITECT  
 RICHARD K. RENNER  
 No. 1056  
 STATE OF MAINE

Baxter Academy  
 54 York Street  
 Portland, Maine

**Existing Floor Plans  
 For Code Reference Only -  
 No Work**

File Name: [blank]  
 Project No. 2013.00  
 Drawn by: RRA  
 Scale: As Shown  
 Date: 11-26-13  
 Revised:

**Baxter  
 Academy  
 2nd Floor Upfit**

**G1.2**