
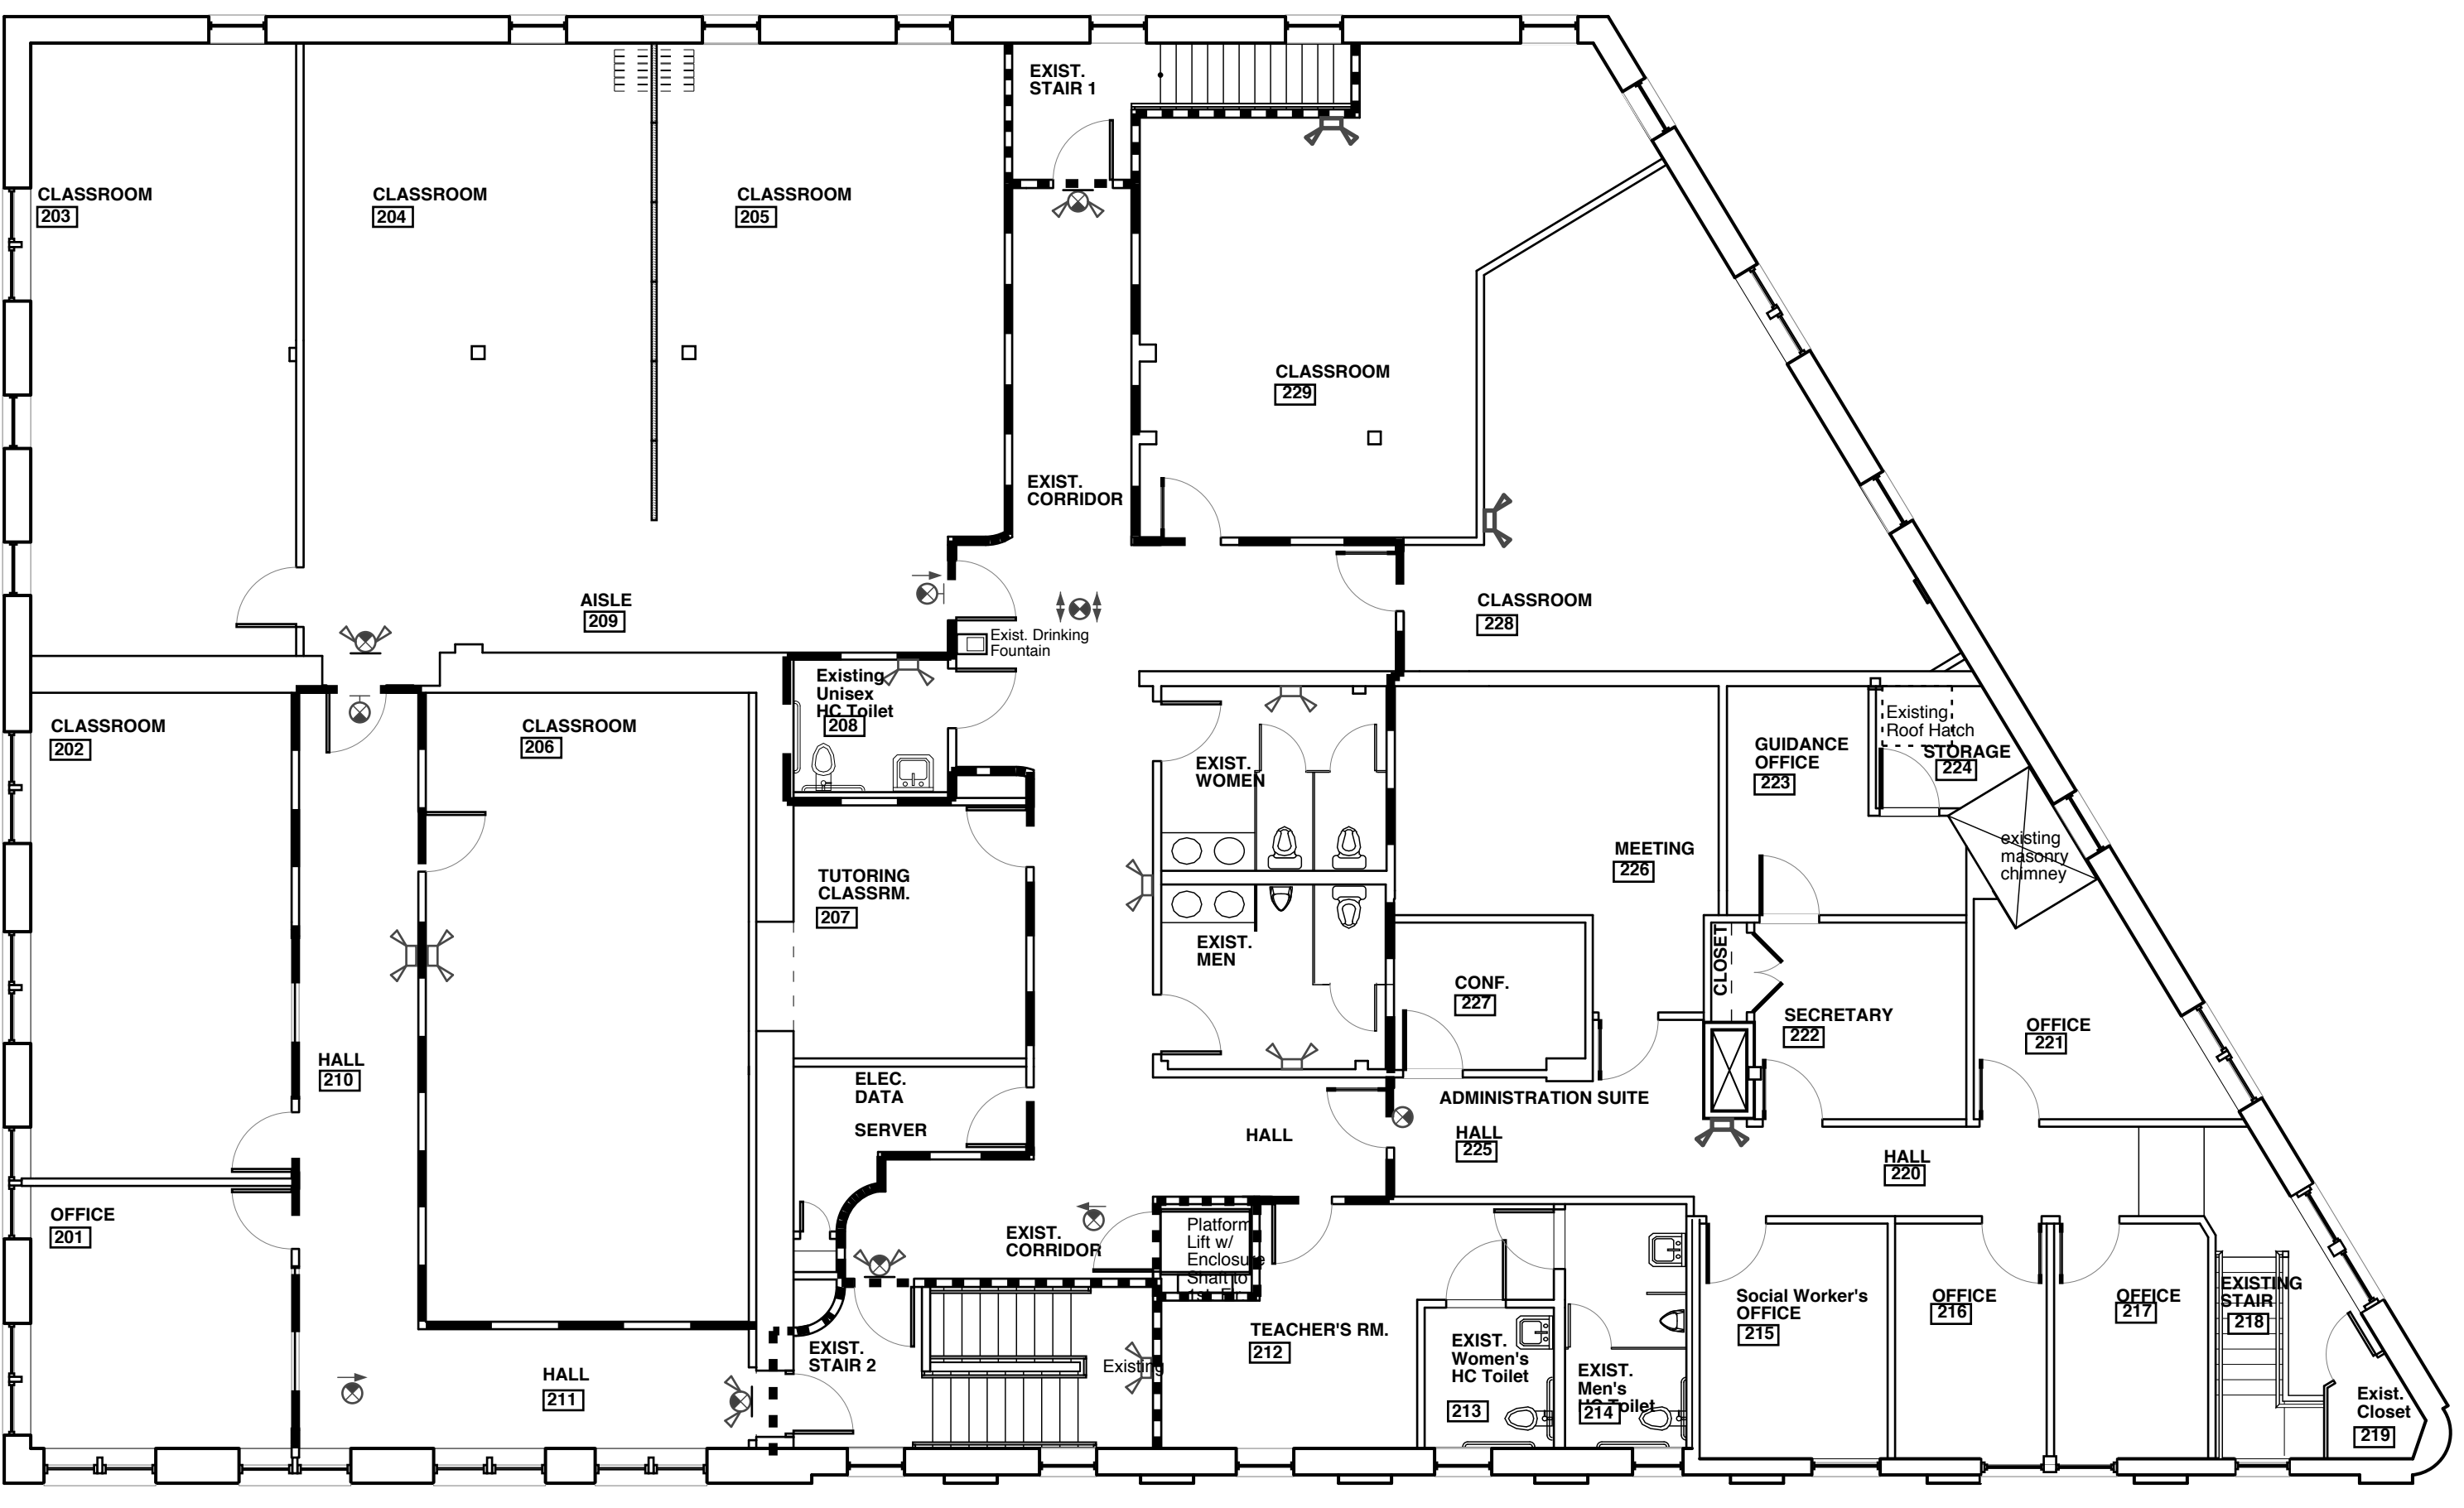


**LEGEND**

Smoke Partition	← - - -	EGRESS PATH
One Hour Rated Wall	- - - -	14' DISTANCES TO EXIT
New Walls	⊕	EXIT SIGNS
Existing Walls	⊕	EMERGENCY LIGHTS
	⊕	EXIT/EMERGENCY COMBINATION LIGHTS

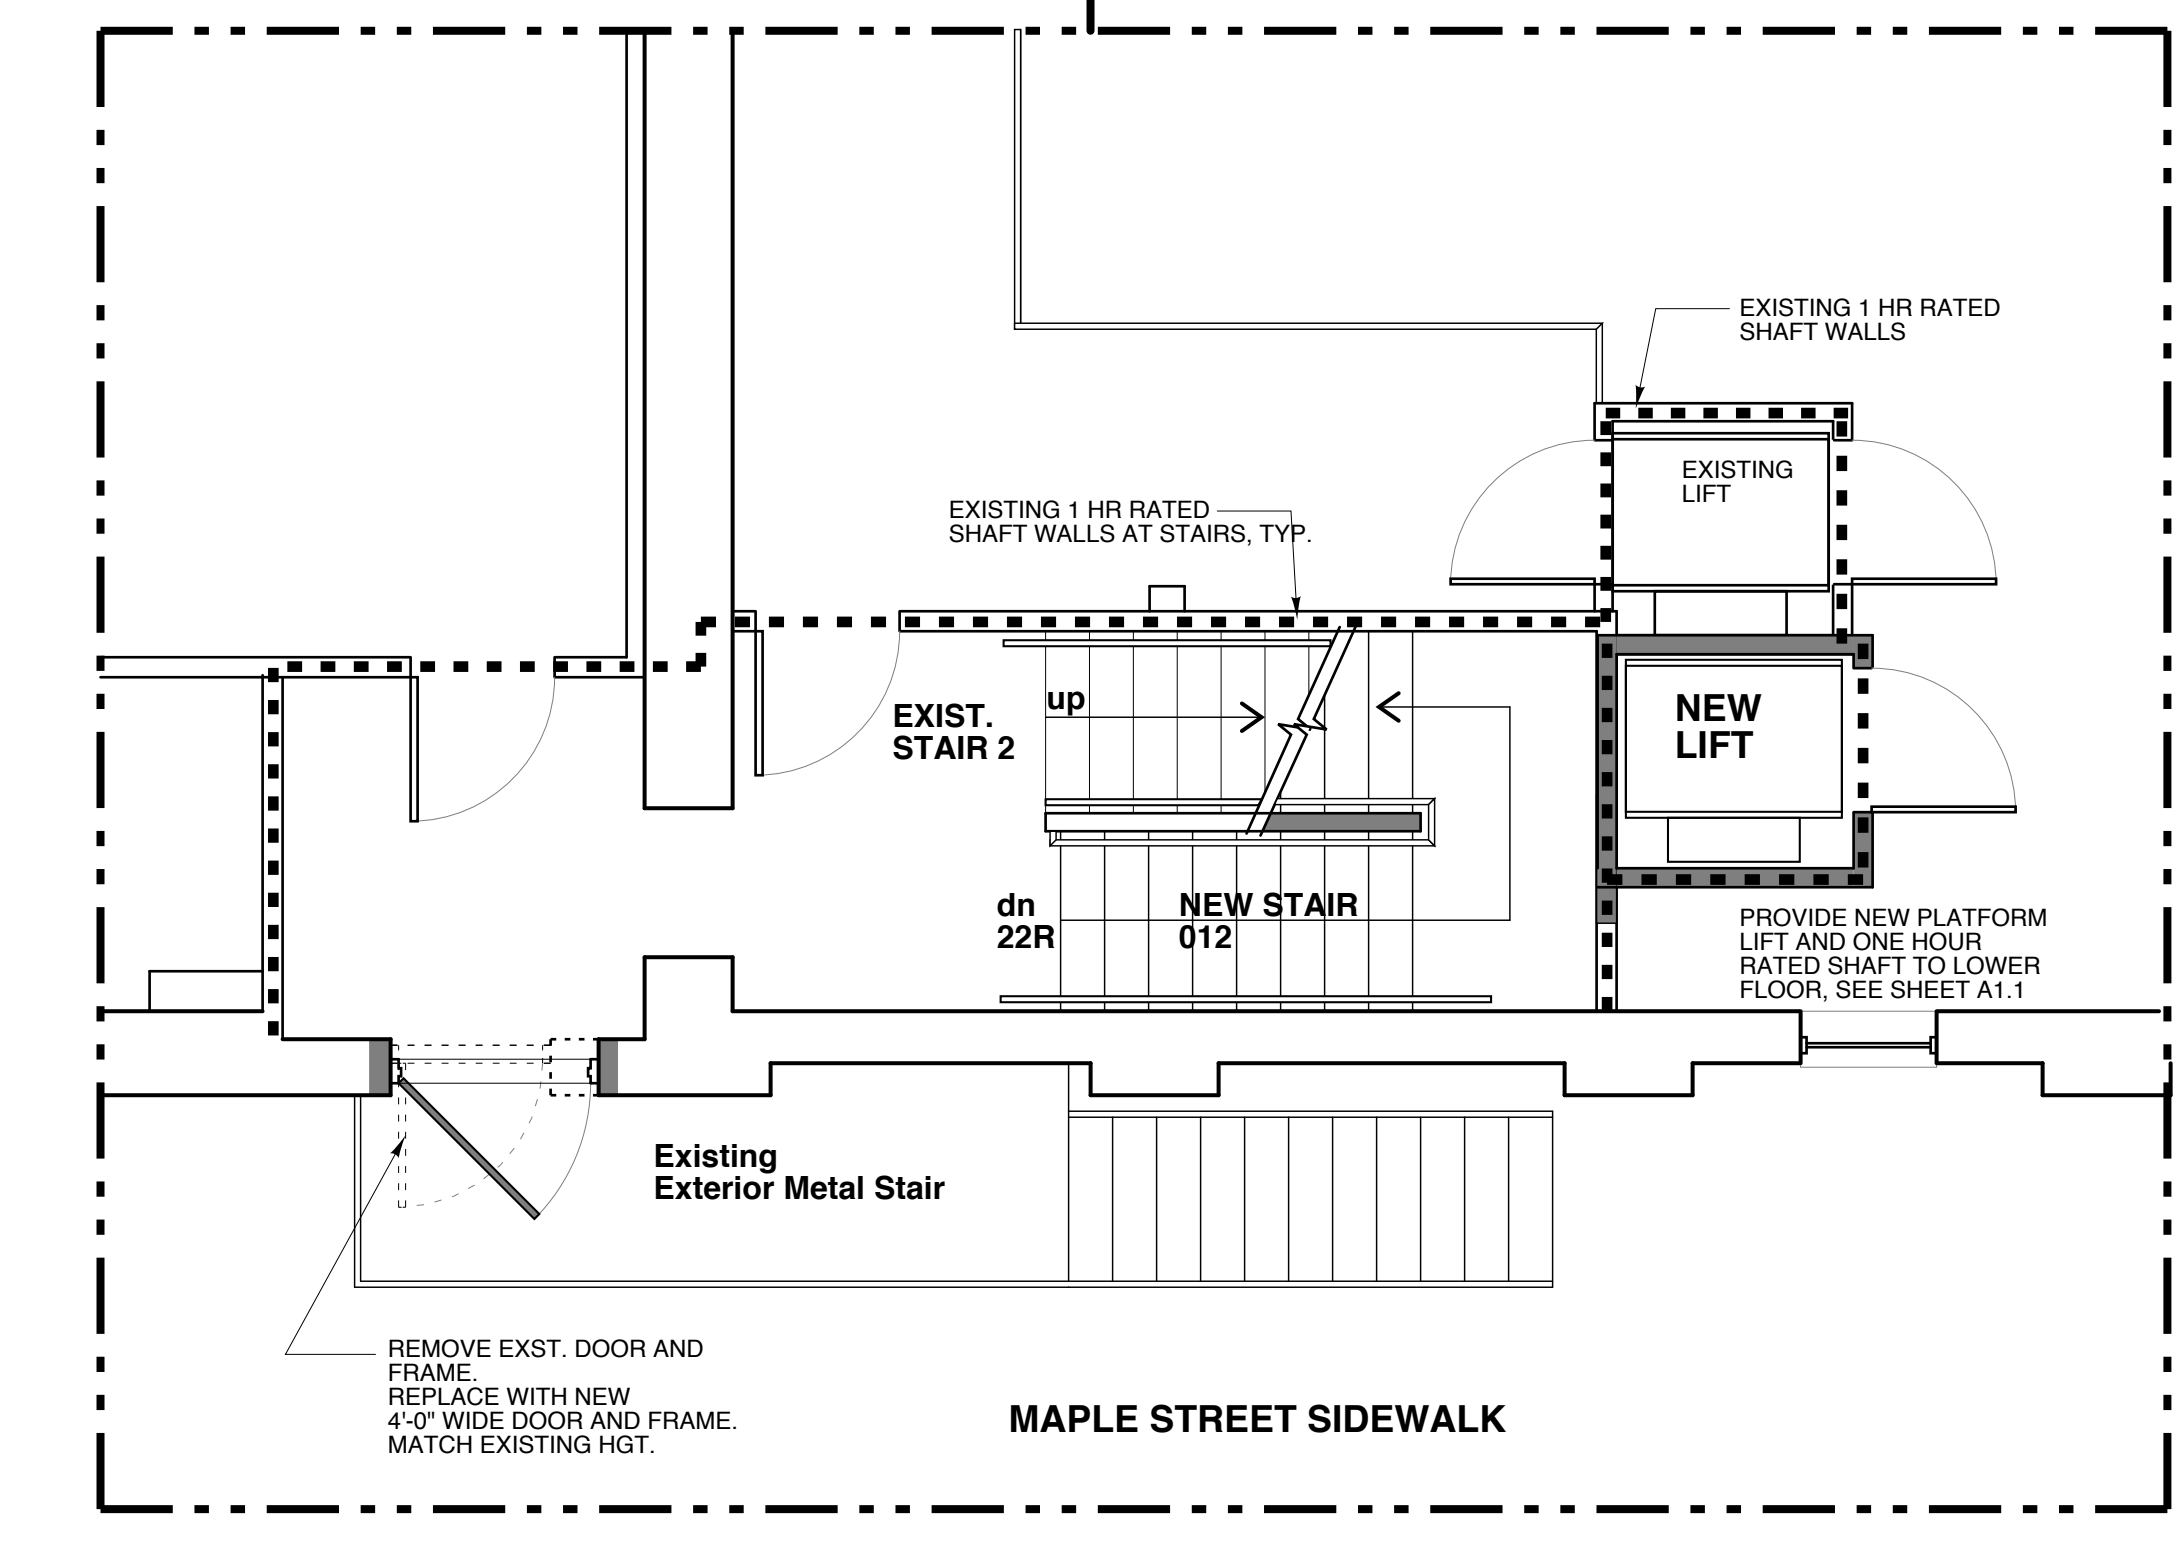

Copyright 2014 Richard J Remner Architects

**RRA**

Richard Renner | Architects  
Portland, ME 04106  
207.773.9699  
Sherborn, MA 01885  
508.651.2385

REGISTERED ARCHITECT  
RICHARD K. REMNER  
STATE OF MAINE

Baxter Academy  
54 York Street  
Portland, Maine

Existing Floor Plans & First Floor Renovation  
File Name: Project No. 2012.10.03  
Drawn by: RRA  
Scale: As Shown  
Date: 04-03-14  
Revised:

Baxter Academy  
Lower Flr. Upfit

**G1.2**