




LEGEND

 

1 HOUR RATED SHAFT

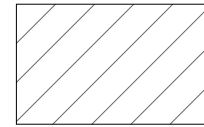

NO WORK THESE AREAS

 

EGRESS PATH



EXIT SIGNS



EMERGENCY LIGHTS





EXIT/EMERGENCY COMBINATION LIGHTS


NOTE:
ALL CORRIDOR WALLS TO BE SMOKE PARTITIONS.
ALL DOORS IN THESE WALLS TO BE SMOKE RATED.

SEE SHEET A1.1 FOR SMOKE PARTITION, RATED WALLS AND NEW AND EXISTING WALL LOCATIONS.

SEE SHEET A1.2 FOR COMPLETE DOOR SCHEDULE AND HARDWARE.

 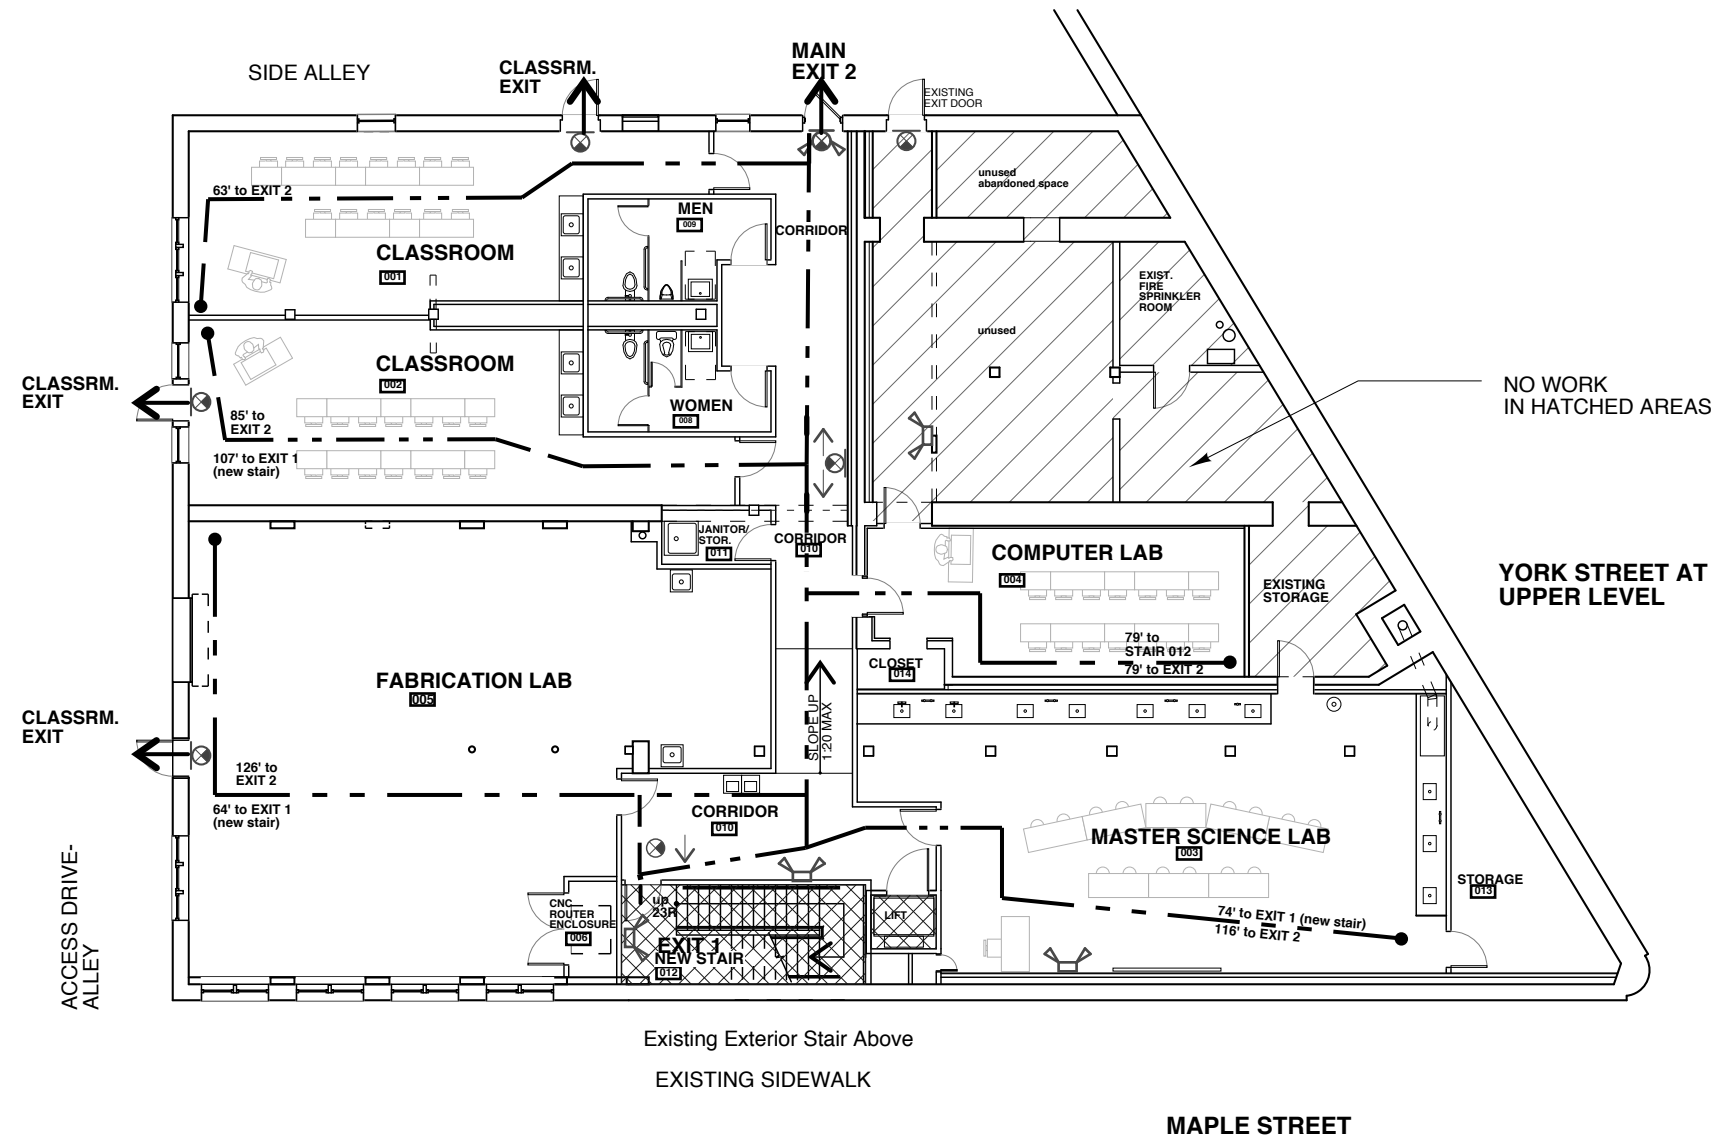

Scale: 1 inch = 16 feet

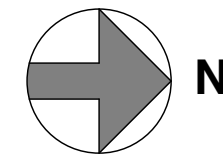

Plan North

1

LOWER FLOOR PLAN - INTERIOR UPFIT

SCALE: 1/16" = 1'-0"

RR | A

Richard Renner|Architects
Portland, ME
207.773.9699

Issued: May 13, 2014

Revised:

Life Safety Plan
Ref. Sheet G1.1

Drawn by: C.Y. Checked by:

Scale:

Baxter
Academy
Lower Flr. Upfit
SKA 1