

LEGEND

- Smoke Partition
- One Hour Rated Wall
- New Walls
- Existing Walls
- NO WORK THESE AREAS
- EXIT SIGNS
- EMERGENCY LIGHTS
- EXIT/EMERGENCY COMBINATION LIGHTS

NOTE: ALL DIMENSIONS SHOWN ARE CLEAR DIMENSIONS

Copyright 2014 Richard I Renner Architects

RRA

Richard Renner | Architects
 Portland, ME
 207.773.9699

REGISTERED ARCHITECT
 RICHARD K. RENNER
 1976
 STATE OF MAINE

REVISED 06-16-14

Baxter Academy LOWER FLOOR INTERIOR UPFIT
 54 York Street
 Portland, Maine


Lower Floor Plan Proposed Interior UPFIT

Drawn by: RRA
 File Name:
 Project No. 2013-05-12-14
 Scale: 1/4" = 1'-0"
 Date: 04-03-14
 Revised: 06-15-14

Baxter Academy Lower Flr. Upfit

A1.1

1 LOWER FLOOR PLAN - INTERIOR UPFIT
 SCALE: 1/4" = 1'-0"
REVISED 05-12-14

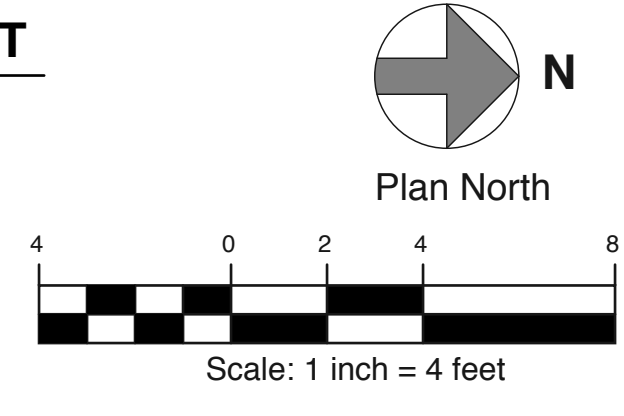

MAPLE STREET
 EXISTING SIDEWALK