

GENERAL NOTES:

- SEE 0101 FOR GENERAL INFORMATION.
- SEE 0102 FOR GENERAL MOUNTING HEIGHTS.
- SEE 0103 FOR PARTITION TYPES.
- SEE 0104 FOR TOP OF WALL DETAILS.
- REFERENCE EXTERIOR ELEVATION FOR EXTERIOR WINDOW TAG INFORMATION.
- FIELD VERIFY ALL DIMENSIONS AND LAYOUT PRIOR TO PROCEEDING WITH WORK. NOTIFY ARCHITECT IN WRITING OF ANY DISCREPANCIES OR INCONSISTENCIES. FAILURE TO REPORT ANY DISCREPANCIES WITHIN THESE CONSTRUCTION DOCUMENTS TO THE ARCHITECT WILL NOT BE GROUNDS FOR ADDITIONAL COST OR CHANGE ORDERS.
- DIMENSIONS ARE FACE OF CONCRETE, FACE OF MASONRY, AND CENTERLINE OF INTERIOR STUD PARTITIONS, EXTERIOR STUD PARTITIONS ARE DIMENSIONED TO EXTERIOR FACE OF STUD, UNLESS INDICATED OTHERWISE.
- REFERENCE DETAILS AND ENLARGED PLANS FOR ADDITIONAL DIMENSIONAL INFORMATION.
- DOOR JAMB (HINGE SIDE) SHALL BE LOCATED 4" FROM CORNER IN STUD PARTITIONS AND 8" FROM CORNER IN MASONRY PARTITIONS, UNLESS INDICATED OTHERWISE.
- SEE DWG AE105 FOR INTERIOR PARTITIONS DIMENSION
- FRAME PARTITIONS FOR FUTURE DOORS AS INDICATED. EXCLUDE UTILITIES FROM STUD SPACE AT FUTURE DOORS.
- REFER TO LAYOUT PLANS FOR ADDITIONAL DIMENSIONS, FOR GRADES AGAINST BUILDING AND FOR WALL TYPES.

WALL LEGEND

- SMOKE PARTITION (CONSTRUCT AS 1 HOUR)
- 1 HOUR FIRE/SMOKE PARTITION/ WALL
- 2 HOUR FIRE/SMOKE PARTITION/ WALL
- 3 HOUR FIRE/SMOKE PARTITION/ WALL
- STRUCTURAL BRACING

REV.	DESCRIPTION	DATE
0	ISSUED FOR CONSTRUCTION	10-23-03

ISSUED FOR CONSTRUCTION
10-23-03

CURRENT ISSUE STATUS:




SMRT ARCHITECTURE ENGINEERING PLANNING
144 Fore Street, P.O. Box 618
Portland, Maine 04104
tel. (207) 772-3846
fax. (207) 772-1070

THE GULF OF MAINE RESEARCH INSTITUTE
PORTLAND, MAINE

FIRST FLOOR PLAN

SHEET TITLE:	1/8" = 1'-0"	DATE:	10-23-03
PROJECT MANAGER:	DRL	GRAPHIC SCALE:	0' 1"
JOB CAP/DRAWN:	SDL/SDL	A/E OF RECORD:	PSS
SMRT CAD FILE:	AE101-03034	SHEET No.	AE101
PROJECT No.	03034		

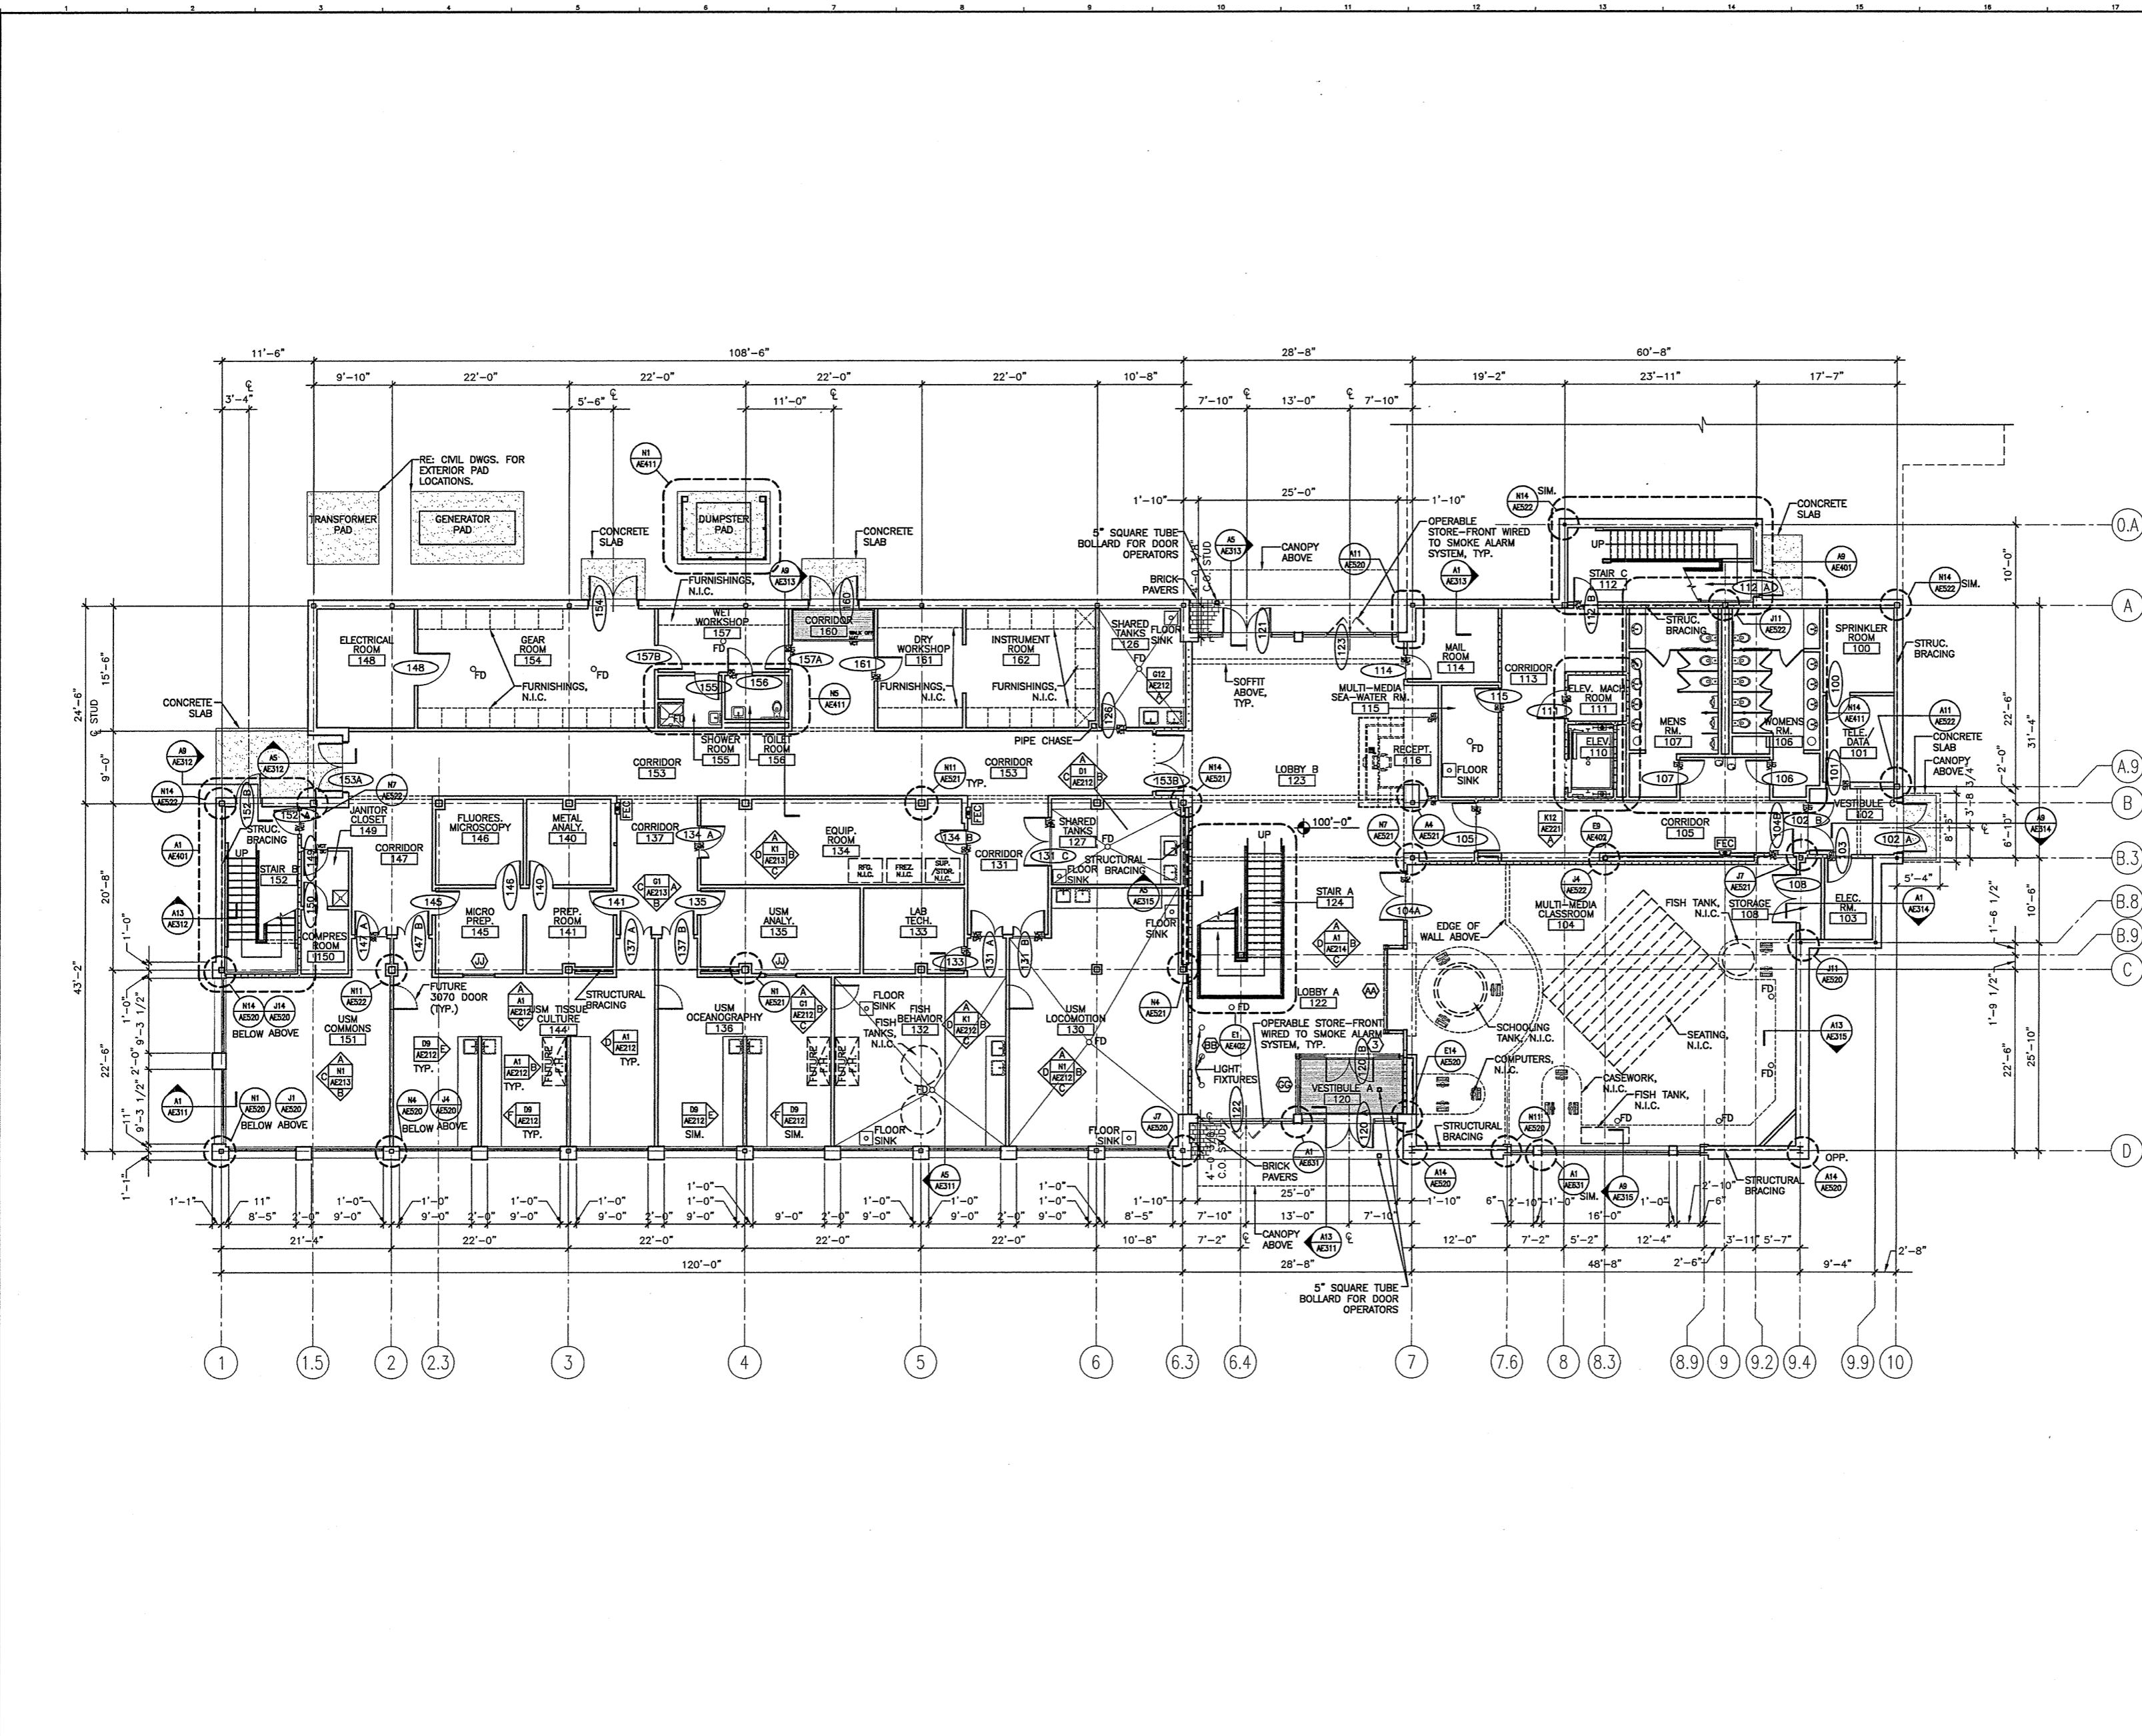

A1 FIRST FLOOR PLAN

1/8" = 1'-0"