


- GENERAL NOTES:**
- SEE G001 FOR GENERAL INFORMATION.
  - SEE G002 FOR GENERAL MOUNTING HEIGHTS.
  - SEE G003 FOR PARTITION TYPES.
  - SEE G004 FOR TOP OF WALL DETAILS.
  - REFERENCE EXTERIOR ELEVATION FOR EXTERIOR WINDOW TAG INFORMATION.
  - FIELD VERIFY ALL DIMENSIONS AND LAYOUT PRIOR TO PROCEEDING WITH WORK. NOTIFY ARCHITECT IN WRITING OF ANY DISCREPANCIES OR INCONSISTENCIES. FAILURE TO REPORT ANY DISCREPANCIES WITHIN THESE CONSTRUCTION DOCUMENTS TO THE ARCHITECT WILL NOT BE GROUNDS FOR ADDITIONAL COST OR CHANGE ORDERS.
  - DIMENSIONS ARE FACE OF CONCRETE, FACE OF MASONRY, AND CENTERLINE OF INTERIOR STUD PARTITIONS. EXTERIOR STUD PARTITIONS ARE DIMENSIONED TO EXTERIOR FACE OF STUD, UNLESS INDICATED OTHERWISE.
  - REFERENCE DETAILS AND ENLARGED PLANS FOR ADDITIONAL DIMENSIONAL INFORMATION.
  - DOOR JAMB (HINGE SIDE) SHALL BE LOCATED 4" FROM CORNER IN STUD PARTITIONS AND 8" FROM CORNER IN MASONRY PARTITIONS, UNLESS INDICATED OTHERWISE.
  - SEE DWG AE107 FOR INTERIOR PARTITIONS DIMENSION

- WALL LEGEND**
- SMOKE PARTITION (CONSTRUCT AS 1 HOUR)
  - 1 HOUR FIRE/SMOKE PARTITION/WALL
  - 2 HOUR FIRE/SMOKE PARTITION/WALL
  - 3 HOUR FIRE/SMOKE PARTITION/WALL
  - STRUCTURAL BRACING

0	ISSUED FOR CONSTRUCTION	10-23-03
REV.	DESCRIPTION	DATE

**ISSUED FOR CONSTRUCTION**  
**10-23-03**

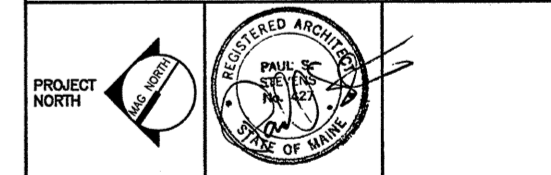


**SMRT** ARCHITECTURE ENGINEERING PLANNING  
 SMRT  
 144 Fore Street, P.O. Box 618  
 Portland, Maine 04104  
 tel. (207) 772-3846  
 fax. (207) 772-1070

**THE GULF OF MAINE RESEARCH INSTITUTE**  
 PORTLAND, MAINE

PROJECT: **THIRD FLOOR PLAN**

SHEET TITLE: **THIRD FLOOR PLAN**

SCALE: 1/8" = 1'-0" DATE: 10-23-03  
 PROJECT MANAGER: DRL GRAPHIC SCALE: 0' 1'  
 JOB CAP/DRAWN: SDL/SDL  
 A/E OF RECORD: PSS SHEET No.  
 SMRT CAD FILE: AE103-03034  
 PROJECT No. 03034

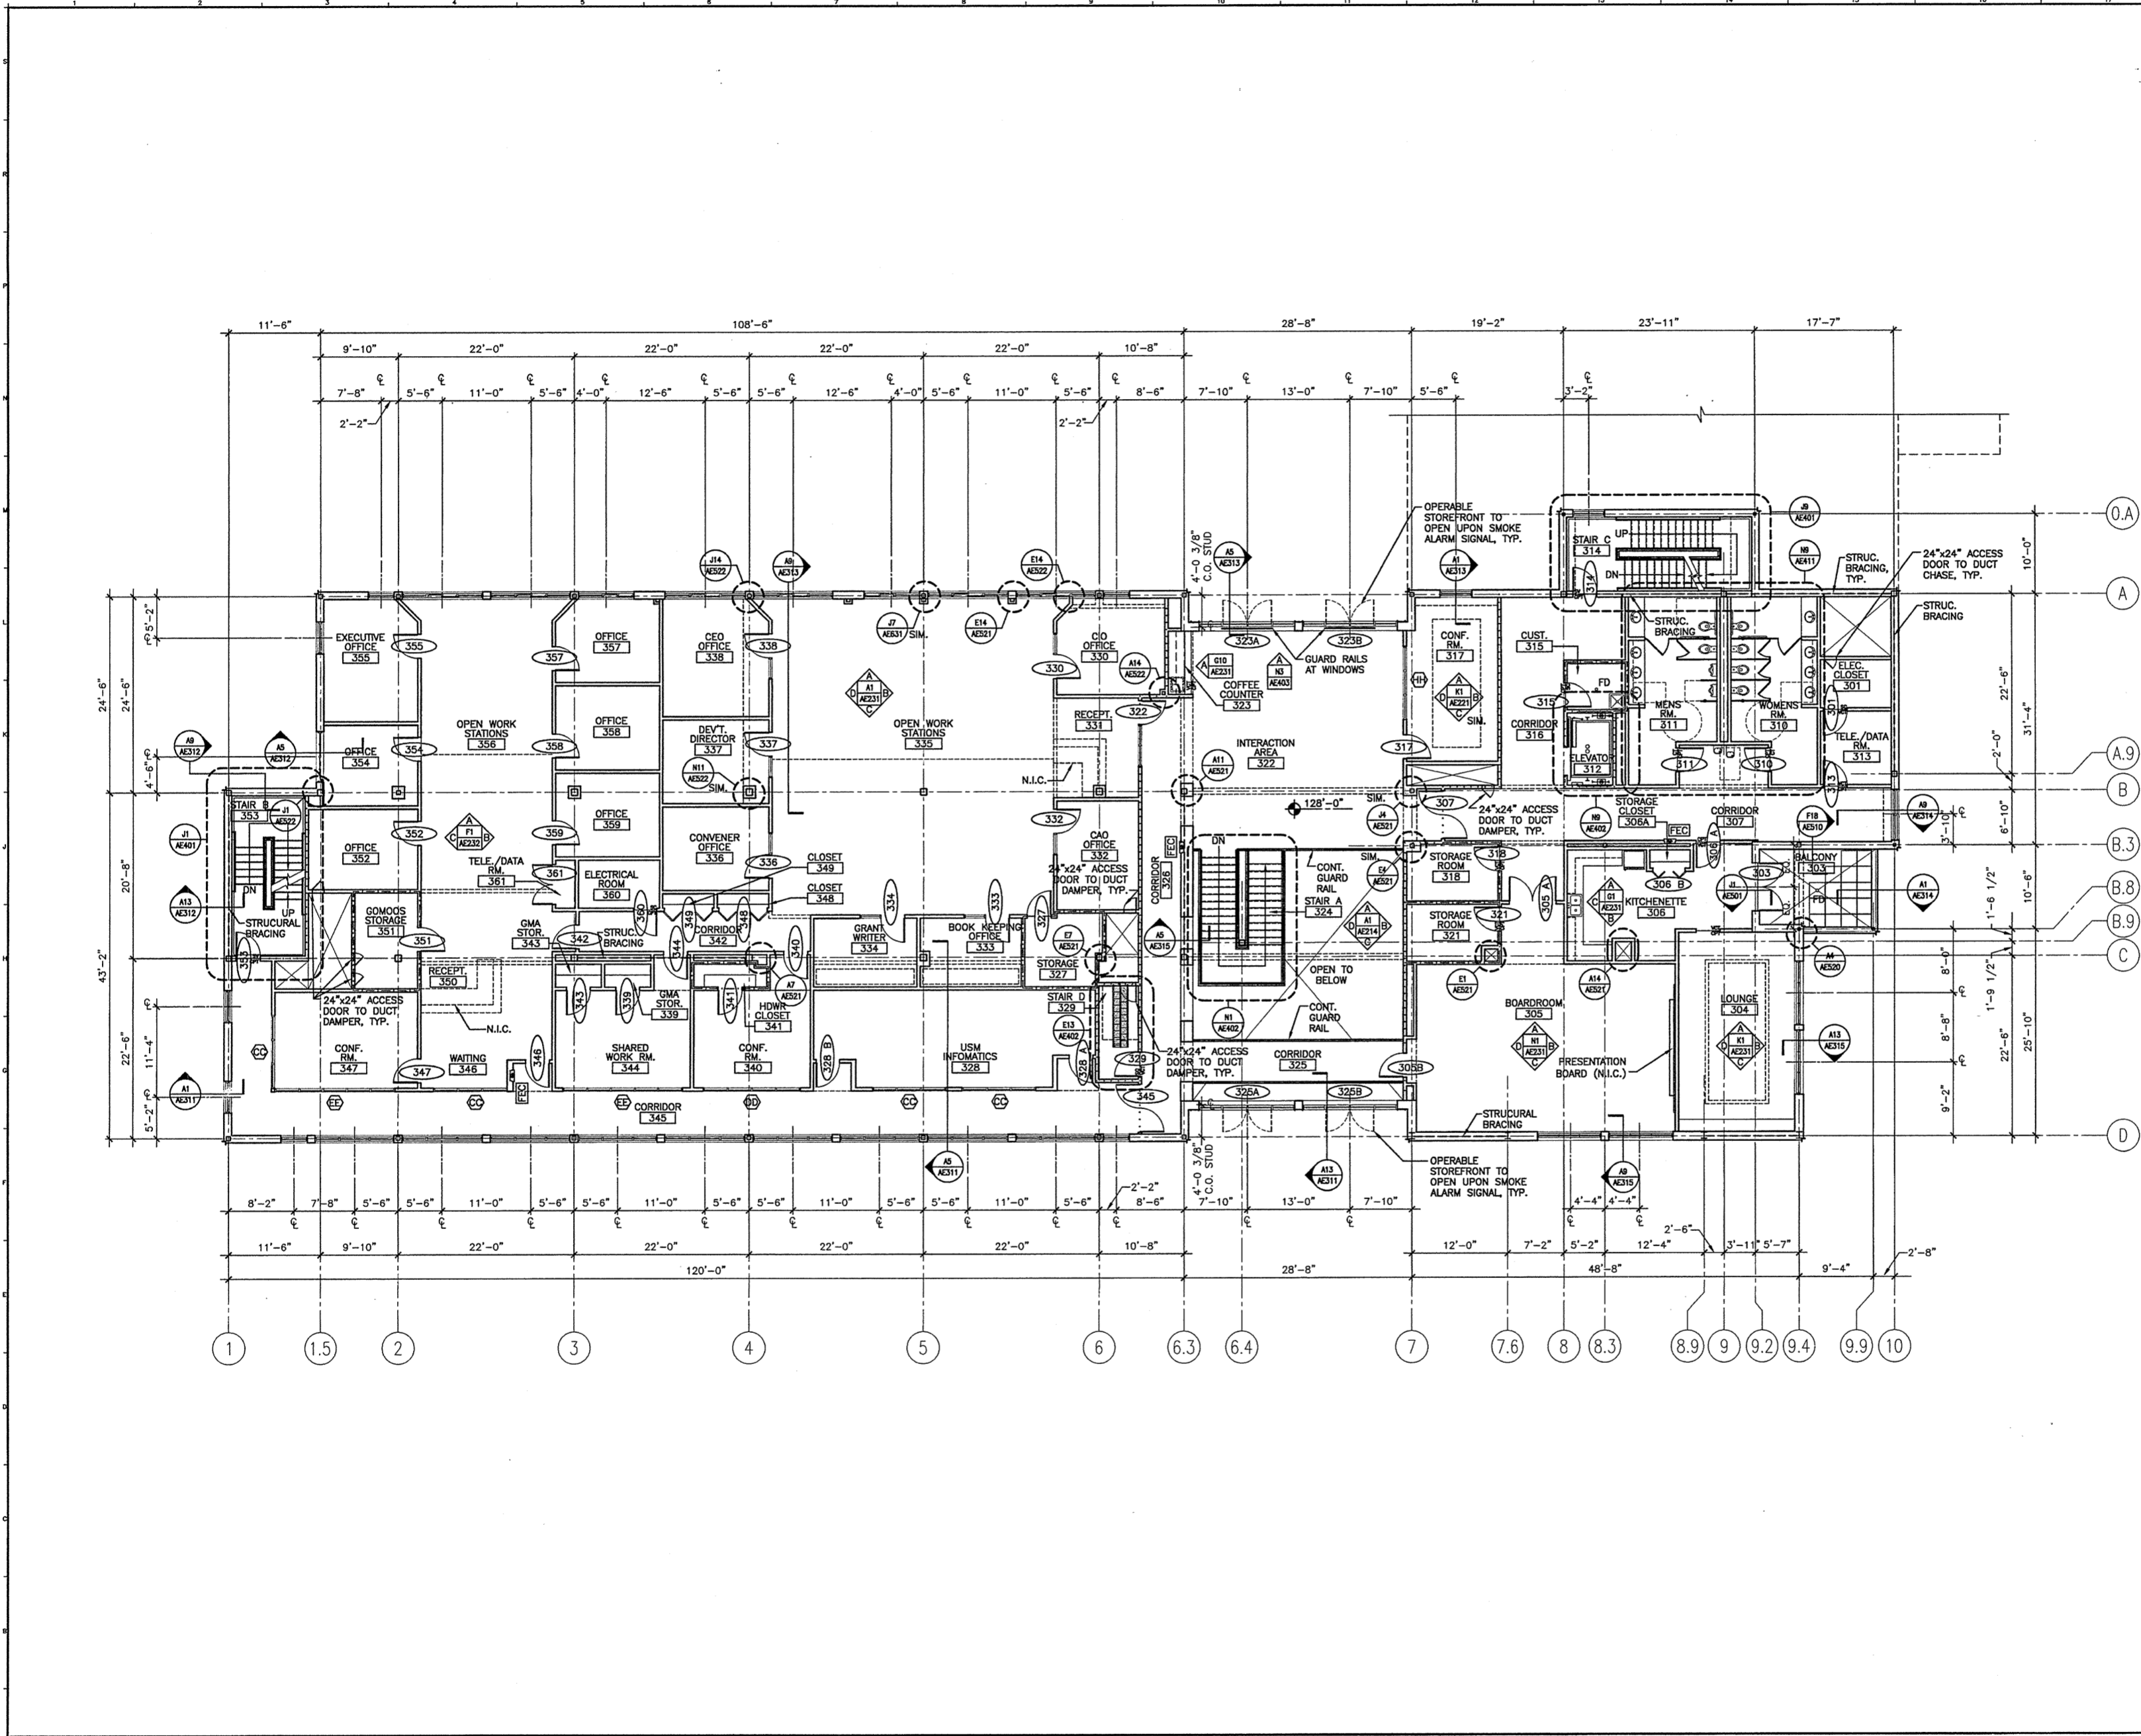

**A1 THIRD FLOOR PLAN**

1/8" = 1'-0"