



GENERAL NOTES:

- SEE G1001 FOR GENERAL INFORMATION.
- SEE G1002 FOR GENERAL MOUNTING HEIGHTS.
- SEE G1003 FOR PARTITION TYPES.
- SEE G1004 FOR TOP OF WALL DETAILS.
- REFERENCE EXTERIOR ELEVATION FOR EXTERIOR WINDOW TAG INFORMATION.
- FIELD VERIFY ALL DIMENSIONS AND LAYOUT PRIOR TO PROCEEDING WITH WORK. NOTIFY ARCHITECT IN WRITING OF ANY DISCREPANCIES OR INCONSISTENCIES. FAILURE TO REPORT ANY DISCREPANCIES WITHIN THESE CONSTRUCTION DOCUMENTS TO THE ARCHITECT WILL NOT BE GROUNDS FOR ADDITIONAL COST OR CHANGE ORDERS.
- DIMENSIONS ARE FACE OF CONCRETE, FACE OF MASONRY, AND CENTERLINE OF INTERIOR STUD PARTITIONS, EXTERIOR STUD PARTITIONS ARE DIMENSIONED TO EXTERIOR FACE OF STUD, UNLESS INDICATED OTHERWISE.
- REFERENCE DETAILS AND ENLARGED PLANS FOR ADDITIONAL DIMENSIONAL INFORMATION.
- DOOR JAMB (HINGE SIDE) SHALL BE LOCATED 4" FROM CORNER IN STUD PARTITIONS AND 8" FROM CORNER IN MASONRY PARTITIONS, UNLESS INDICATED OTHERWISE.
- SEE DWG AE108 FOR INTERIOR PARTITIONS DIMENSIONS

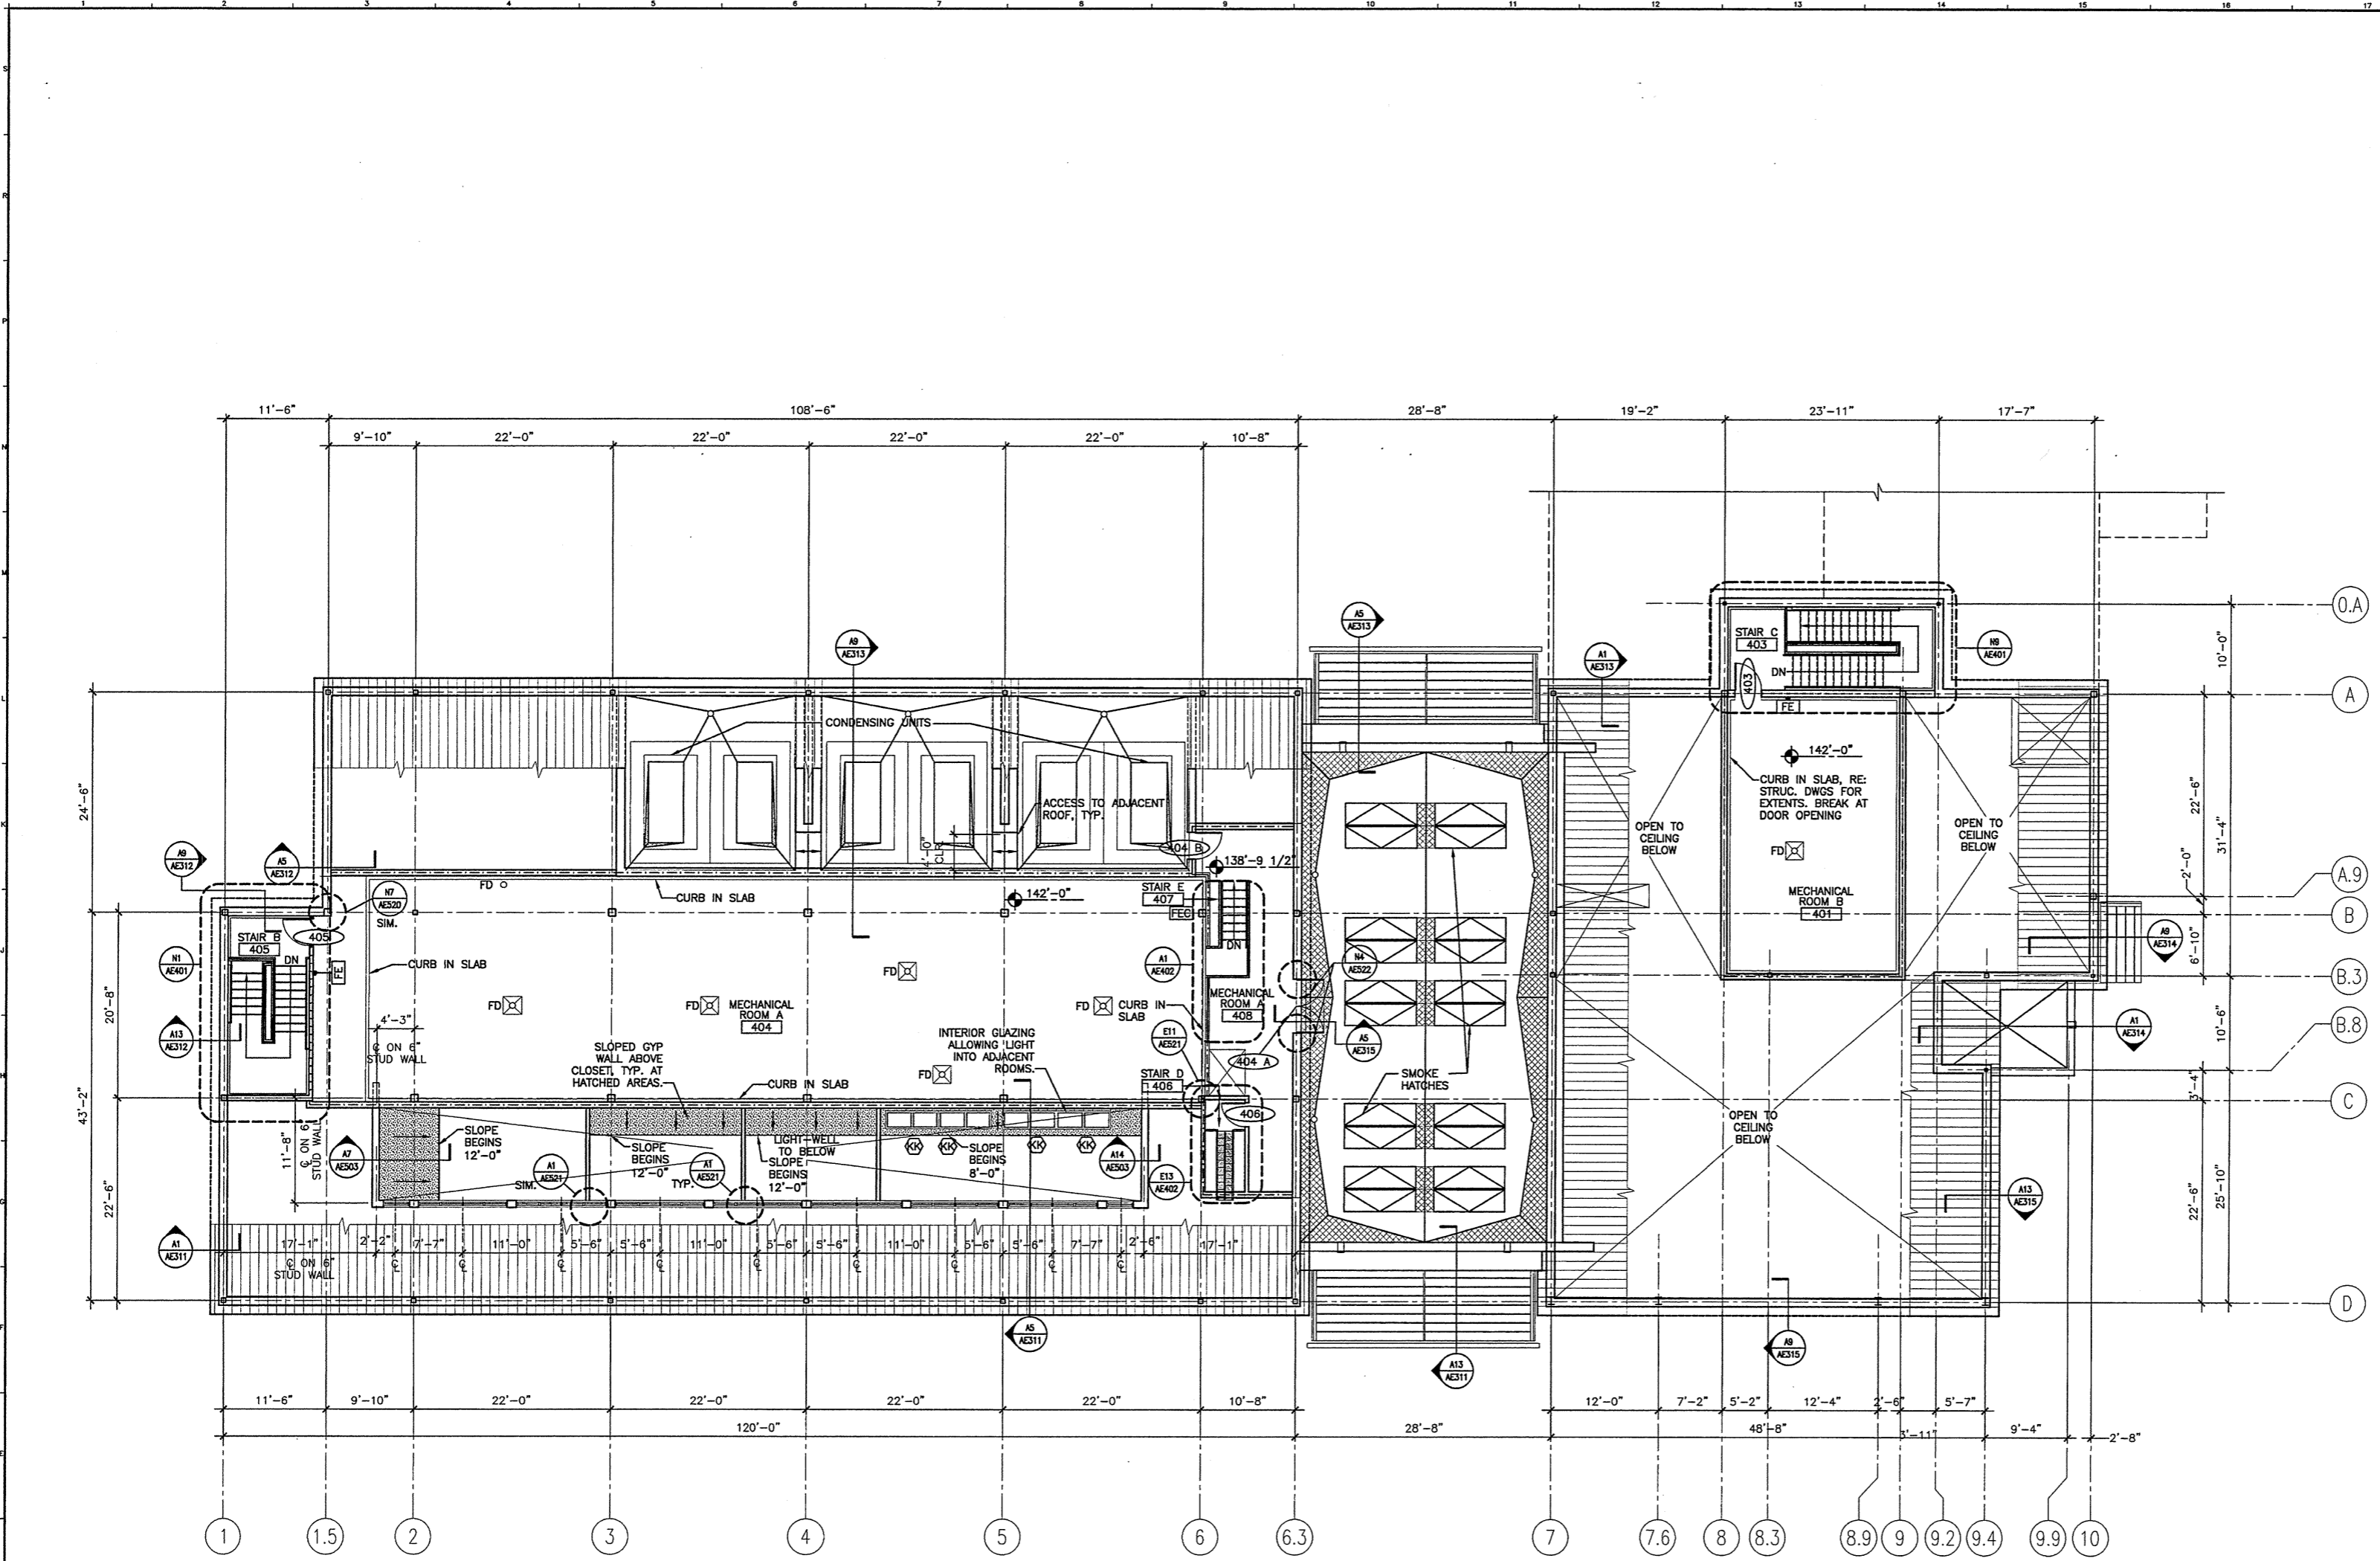

REV.	DESCRIPTION	DATE
0	ISSUED FOR CONSTRUCTION	10-23-03

ISSUED FOR CONSTRUCTION
10-23-03

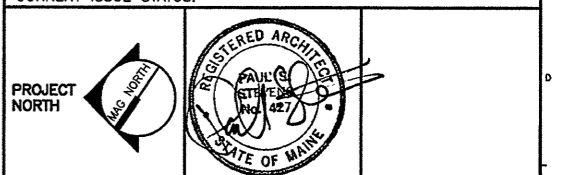

SM RT ARCHITECTURE ENGINEERING PLANNING
 SMRT
 144 Fore Street/P.O. Box 618
 Portland, Maine 04104
 tel. (207) 772-3846
 fax. (207) 772-1070

THE GULF OF MAINE RESEARCH INSTITUTE
 PORTLAND, MAINE

MEZZANINE FLOOR PLAN

SHEET TITLE:	SCALE: 1/8" = 1'-0"	DATE:	10-23-03
PROJECT MANAGER: DRL	JOB CAP/DRAWN: SDL/SDL	GRAPHIC SCALE:	0' 1'
A/E OF RECORD: PSS	SMRT CAD FILE: AE104-03034	SHEET No.:	AE104
PROJECT No.:	03034		

A1 MEZZANINE FLOOR PLAN

1/8" = 1'-0"