



GENERAL NOTES:

1.

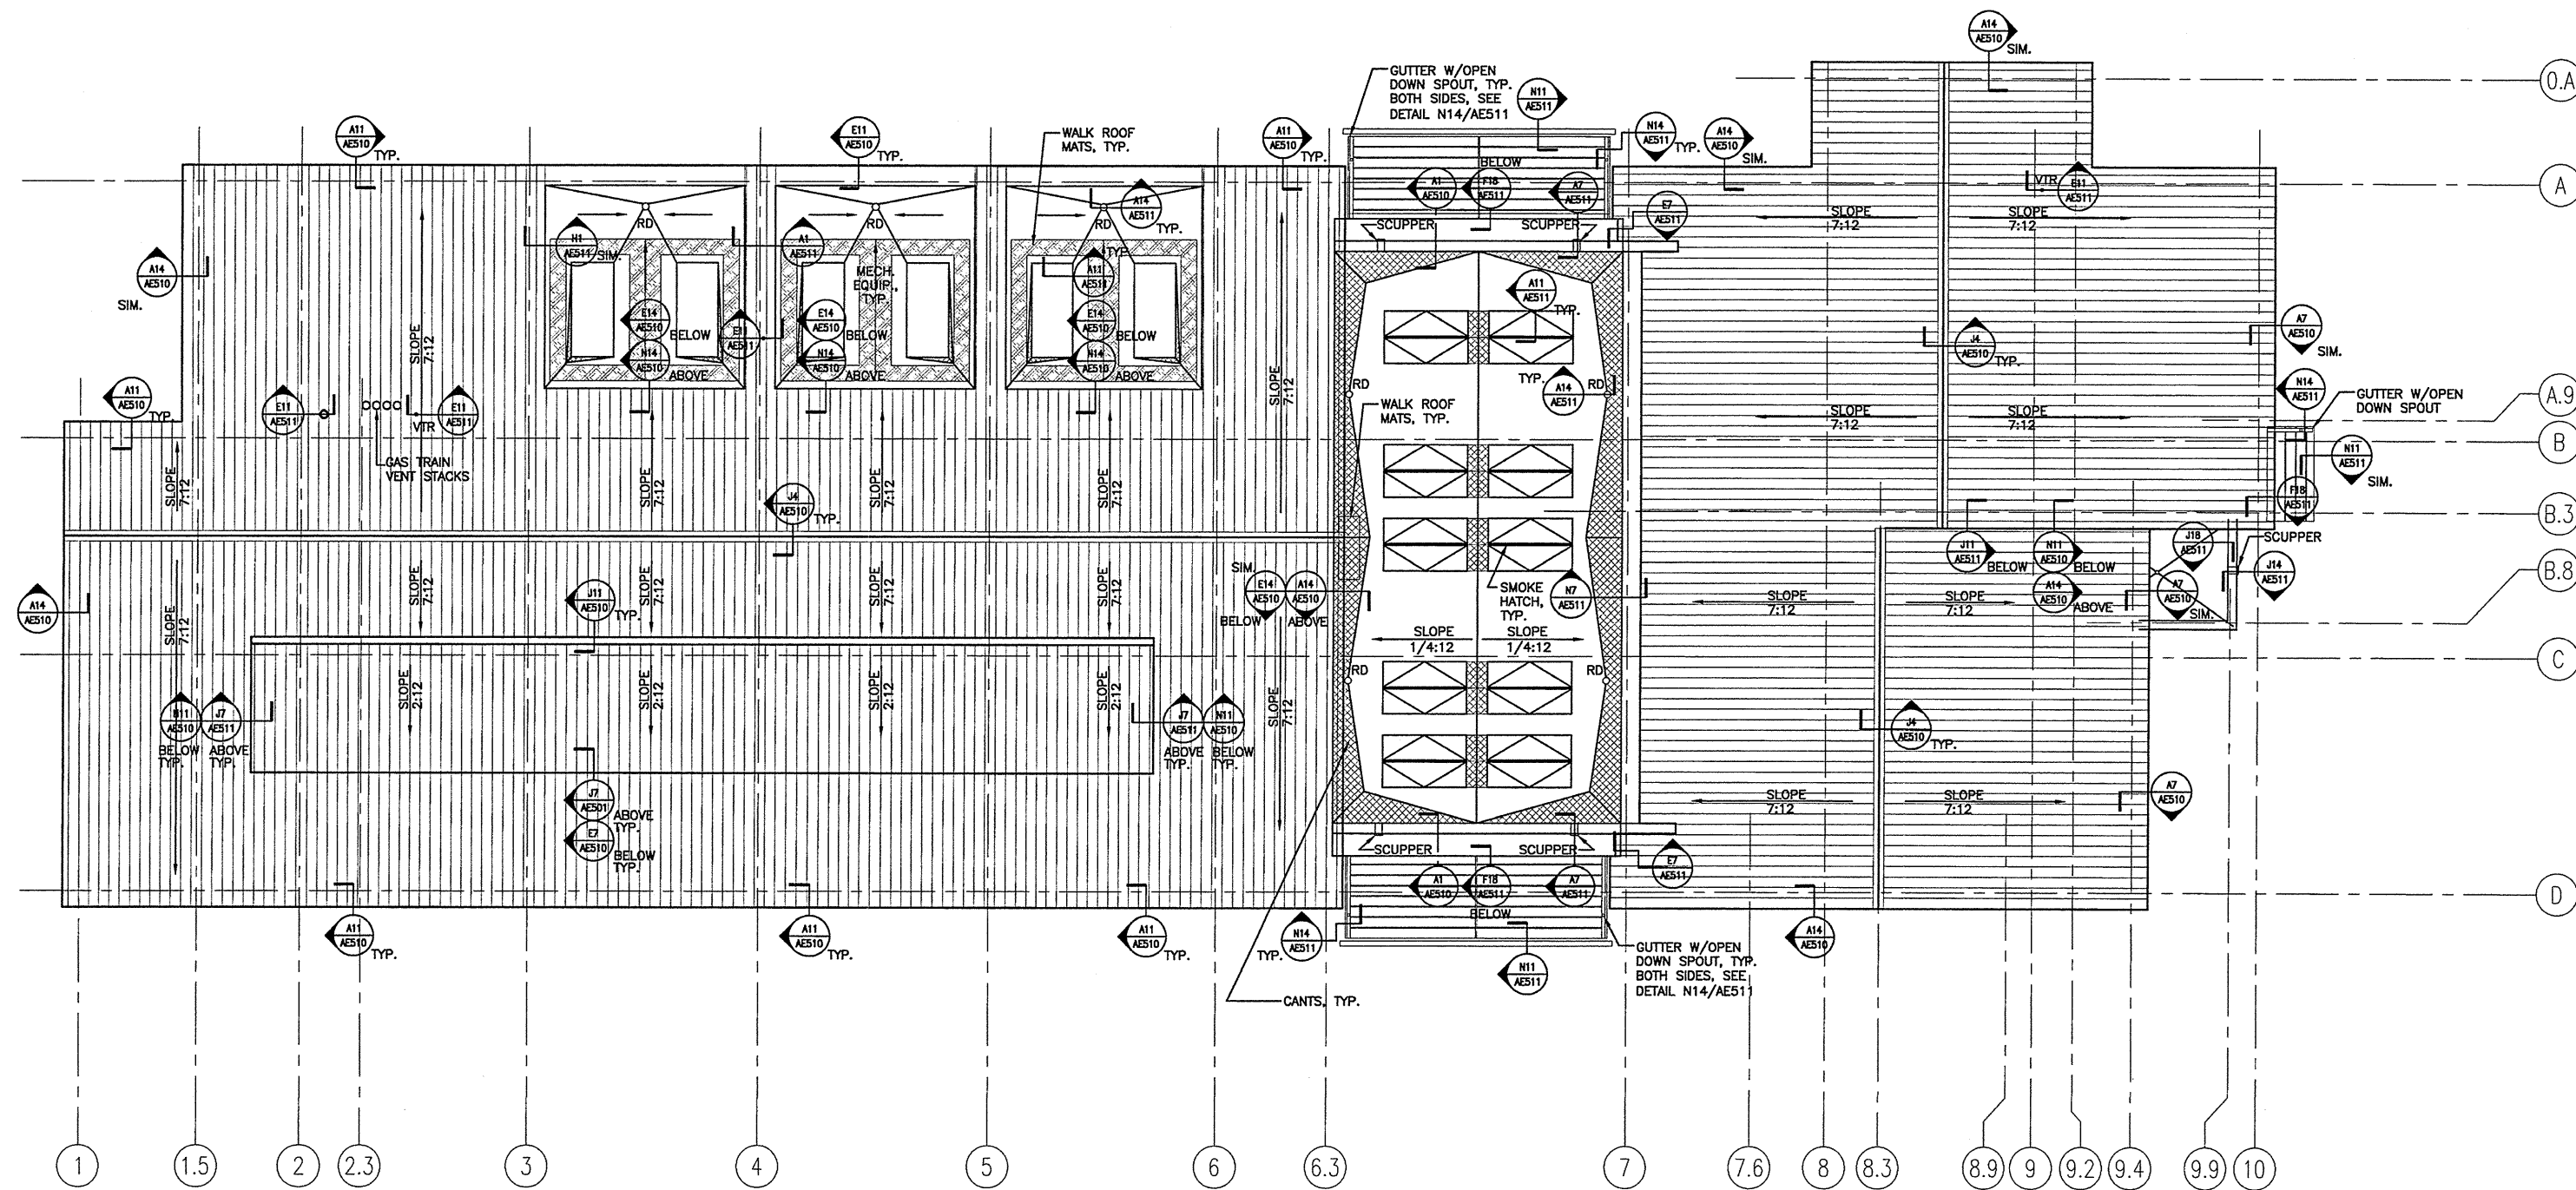

REV.	DESCRIPTION	DATE
D	ISSUED FOR CONSTRUCTION	10-23-03

ISSUED FOR CONSTRUCTION
10-23-03

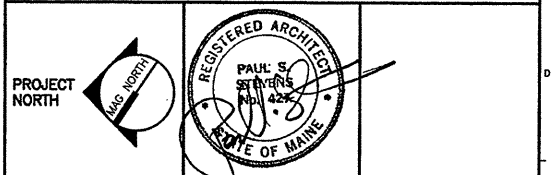

SM RT ARCHITECTURE ENGINEERING PLANNING
 144 Fore Street P.O. Box 618
 Portland, Maine 04104
 tel. (207) 772-3846
 fax. (207) 772-1070

THE GULF OF MAINE RESEARCH INSTITUTE
 PORTLAND, MAINE

ROOF PLAN

SHEET TITLE: ROOF PLAN
 SCALE: 1/8" = 1'-0" DATE: 10-23-03

PROJECT MANAGER: DRL GRAPHIC SCALE: 0' 1'
 JOB CAP/DRAWN: SDL/SDL
 A/E OF RECORD: PSS SHEET No.

SMRT CAD FILE: AE120-03034
 PROJECT No. 03034 **AE120**

A1 ROOF PLAN

1/8" = 1'-0"