
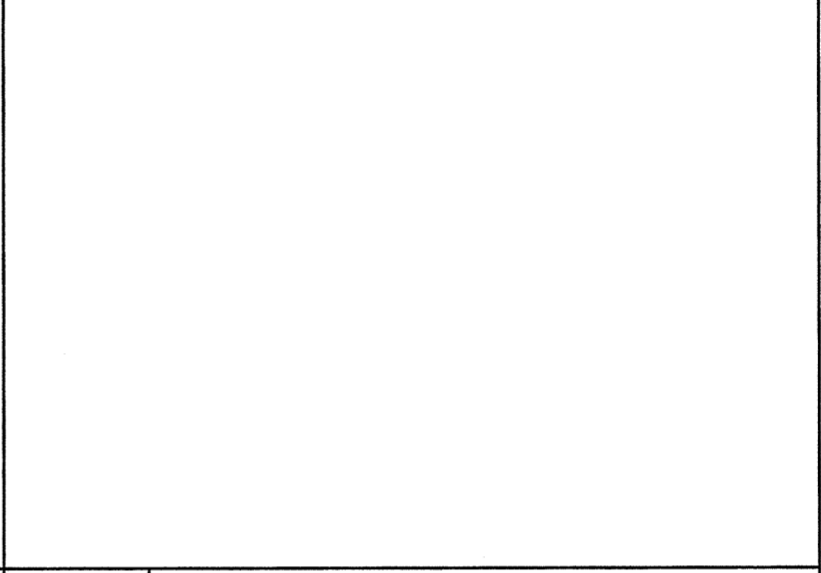
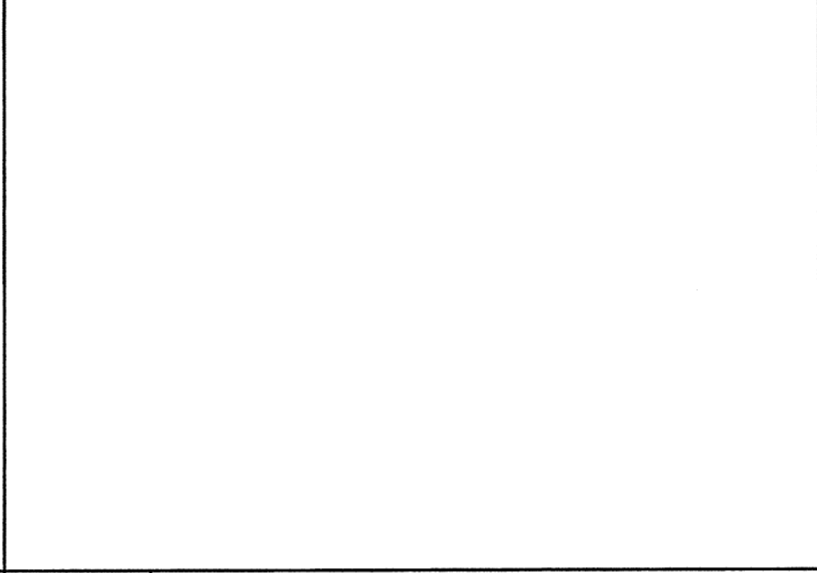
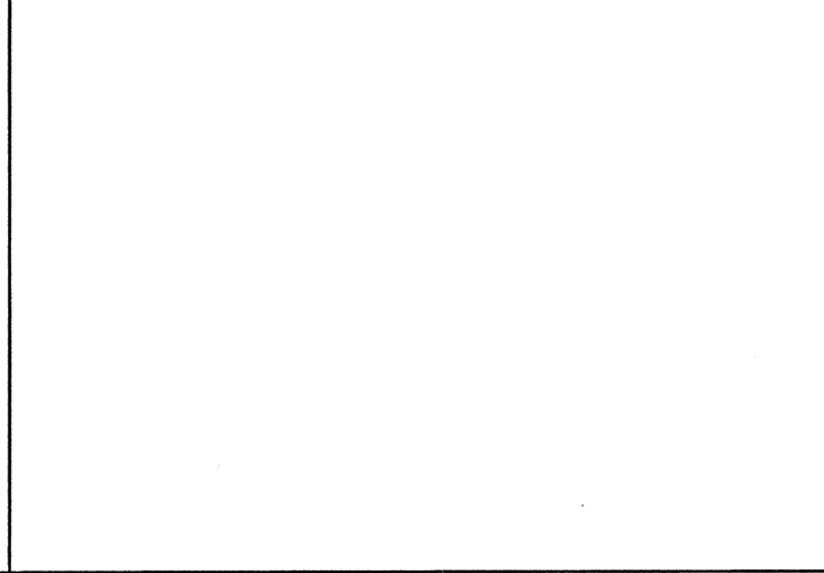


**GENERAL NOTES:**  
1. SEE S0001 FOR STRUCTURAL GENERAL NOTES.

**N1 PARTIAL PLAN - CANOPY**  
1/4"=1'-0"  
T.O.S. EL. 110'-0" (U.N.O.)

**N9 PARTIAL PLAN - CANOPY**  
1/4"=1'-0"  
T.O.S. EL. 110'-0" (U.N.O.)




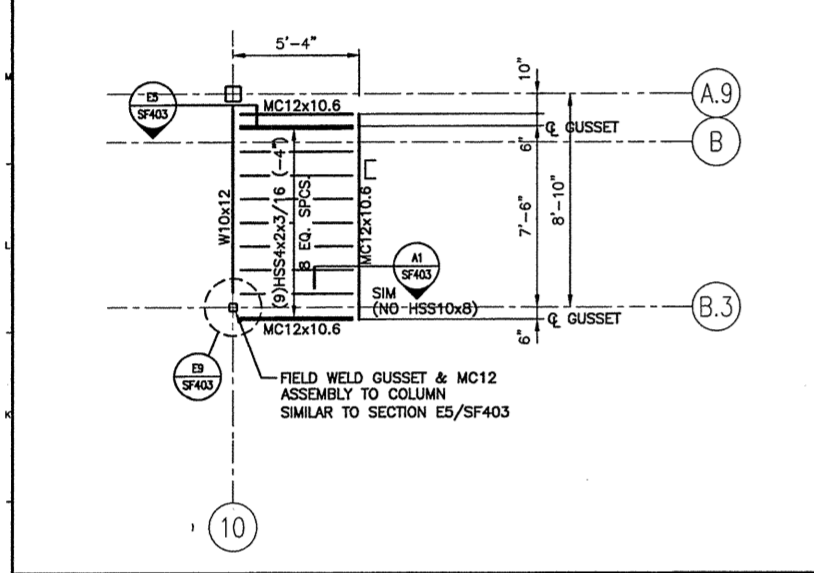


**J1 PARTIAL PLAN - CANOPY**  
1/4"=1'-0"  
T.O.S. EL. 110'-0" (U.N.O.)

**J5 -**  
1 1/2"=1'-0"

**J9 -**  
1 1/2"=1'-0"

**J14 -**  
1 1/2"=1'-0"

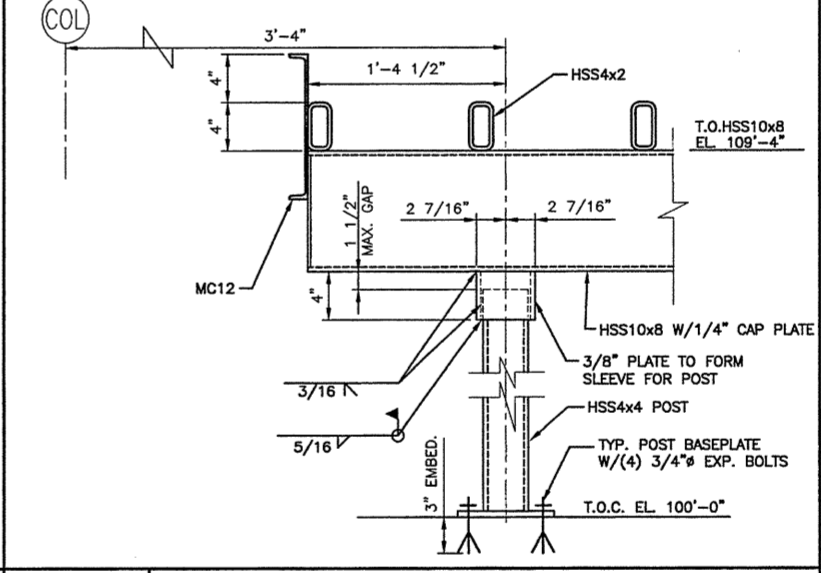
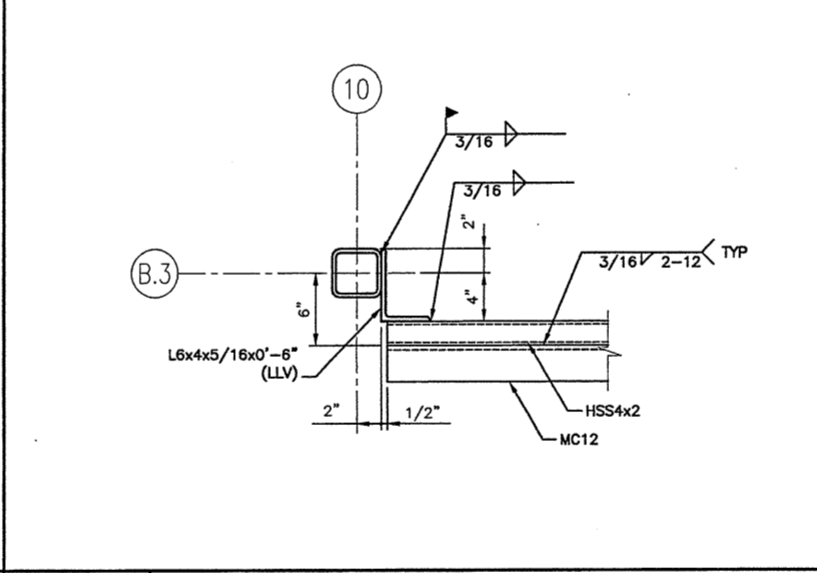
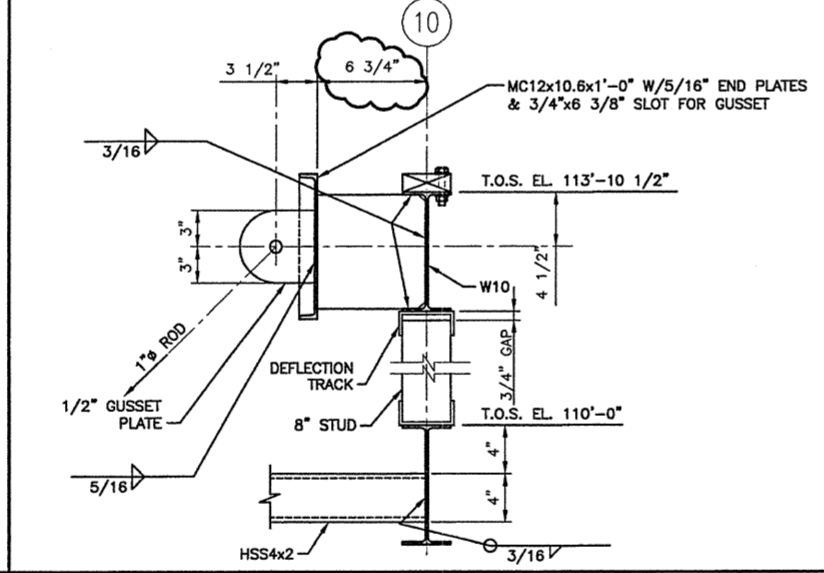
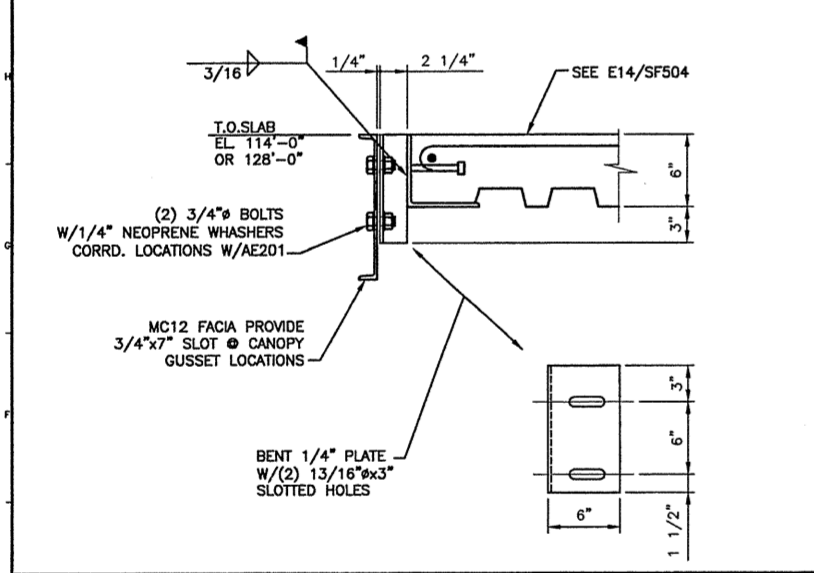


**E1 SECTION**  
1 1/2"=1'-0"

**E5 SECTION**  
1 1/2"=1'-0"

**E9 DETAIL**  
1 1/2"=1'-0"

**E14 SECTION**  
1 1/2"=1'-0"

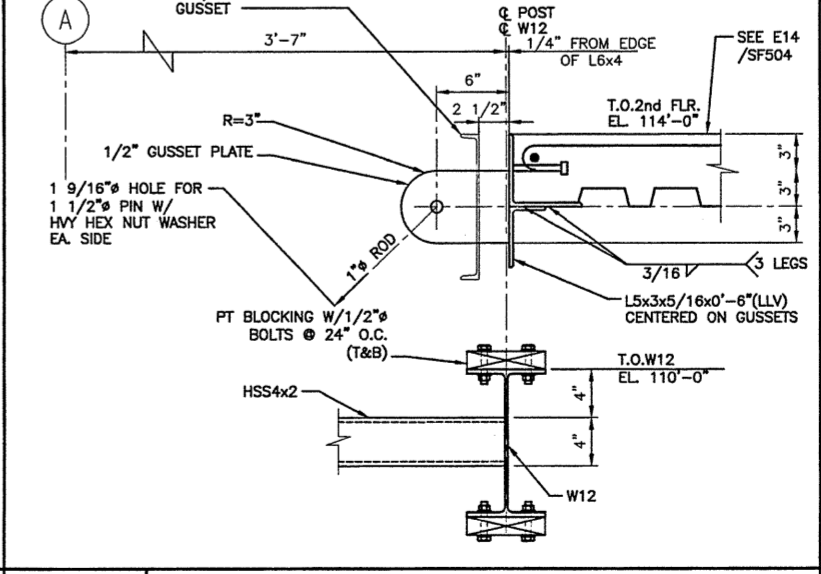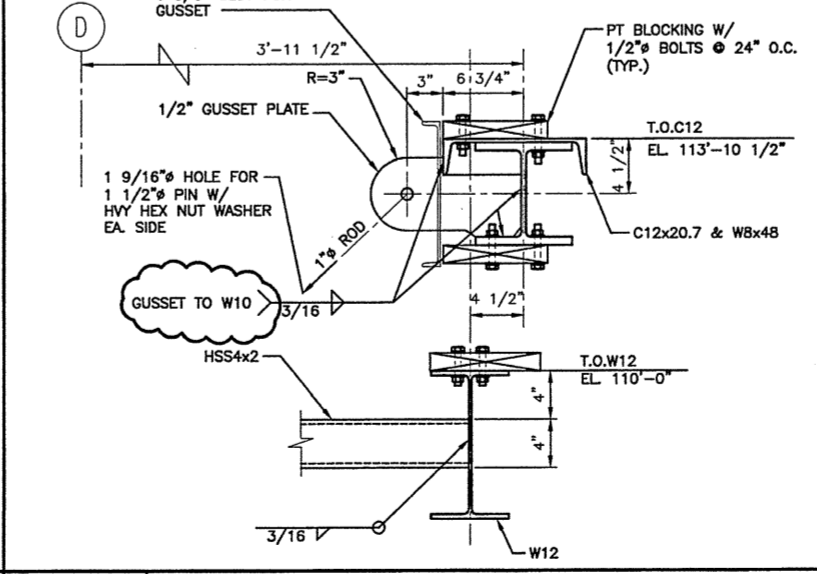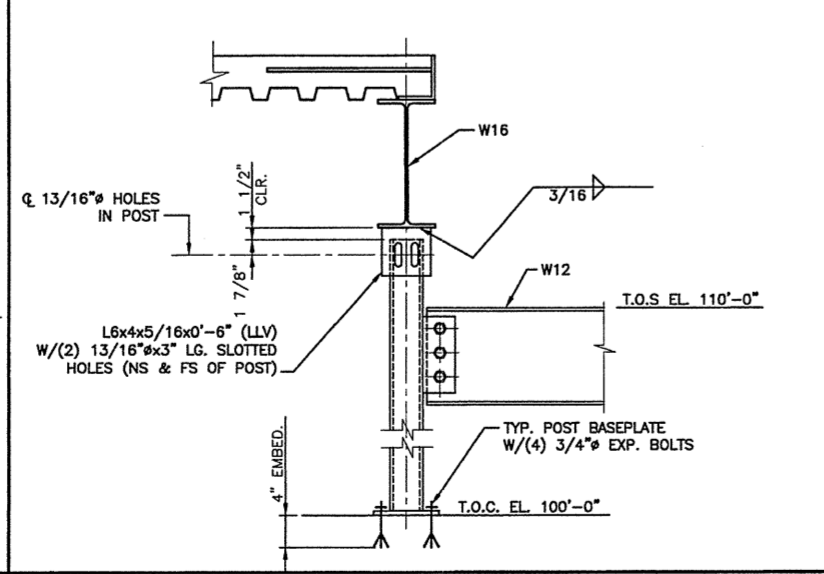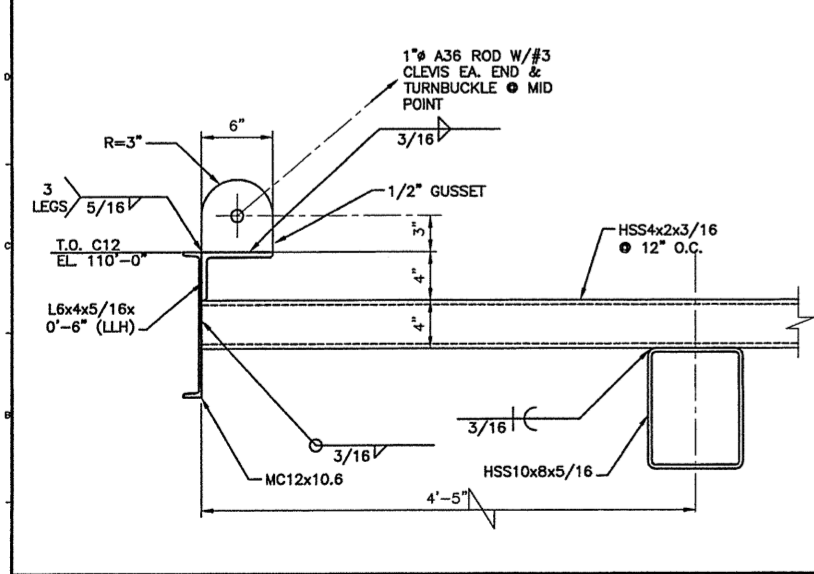

**A1 SECTION**  
1 1/2"=1'-0"


**A5 SECTION**  
1"=1'-0"

**A9 DETAIL**  
1 1/2"=1'-0"

**A14 SECTION**  
1 1/2"=1'-0"

2	ISSUED FOR ADDENDUM 3	10-23-03
1	ISSUED FOR ADDENDUM 2	9-25-03
0	ISSUED FOR CONSTRUCTION	8-26-03
REV.	DESCRIPTION	DATE

**ISSUED FOR ADDENDUM 3**  
**10-23-03**

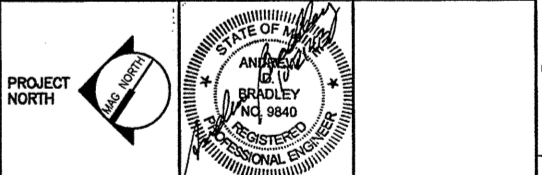

**SMRT** ARCHITECTURE ENGINEERING PLANNING  
144 Fore Street, P.O. Box 618  
Portland, Maine 04104  
tel. (207) 772-3846  
fax. (207) 772-1070

**THE GULF OF MAINE**  
**RESEARCH INSTITUTE**  
PORTLAND, MAINE

**PARTIAL FRAMING PLANS,**  
**SECTIONS AND DETAILS**

SHEET TITLE: AS NOTED DATE: 8-26-03  
PROJECT MANAGER: DRL GRAPHIC SCALE: 1"=1'-0"

JOB CAP/DRAWN: SDL/TGM  
A/E OF RECORD: ADB SHEET No. SF403  
SMRT CAD FILE: SF403-03034  
PROJECT No. 03034