

GENERAL NOTES:

- SEE G1001 FOR GENERAL INFORMATION.
- SEE G1002 FOR GENERAL MOUNTING HEIGHTS.
- SEE G1003 FOR PARTITION TYPES.
- SEE G1004 FOR TOP OF WALL DETAILS.
- REFERENCE EXTERIOR ELEVATION FOR EXTERIOR WINDOW TAG INFORMATION.
- FIELD VERIFY ALL DIMENSIONS AND LAYOUT PRIOR TO PROCEEDING WITH WORK. NOTIFY ARCHITECT IN WRITING OF ANY DISCREPANCIES OR INCONSISTENCIES. FAILURE TO REPORT ANY DISCREPANCIES WITHIN THESE CONSTRUCTION DOCUMENTS TO THE ARCHITECT WILL NOT BE GROUNDS FOR ADDITIONAL COST OR CHANGE ORDERS.
- DIMENSIONS ARE FACE OF CONCRETE, FACE OF MASONRY, AND CENTERLINE OF INTERIOR STUD PARTITIONS, EXTERIOR STUD PARTITIONS ARE DIMENSIONED TO EXTERIOR FACE OF STUD, UNLESS INDICATED OTHERWISE.
- REFERENCE DETAILS AND ENLARGED PLANS FOR ADDITIONAL DIMENSIONAL INFORMATION.
- DOOR JAMB (HINGE SIDE) SHALL BE LOCATED 4" FROM CORNER IN STUD PARTITIONS AND 8" FROM CORNER IN MASONRY PARTITIONS, UNLESS INDICATED OTHERWISE.
- SEE DWG AE106 FOR INTERIOR PARTITIONS DIMENSION


WALL LEGEND

- 1 HOUR FIRE/SMOKE PARTITION/ WALL
- 2 HOUR FIRE/SMOKE PARTITION/ WALL
- 3 HOUR FIRE/SMOKE PARTITION/ WALL
- STRUCTURAL BRACING

REV.	DESCRIPTION	DATE
0	ISSUED FOR CONSTRUCTION	10-23-03

ISSUED FOR CONSTRUCTION
10-23-03

CURRENT ISSUE STATUS:

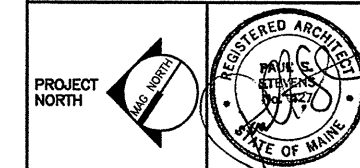


SMRT
ARCHITECTURE ENGINEERING PLANNING
SMRT
144 Fore Street P.O. Box 618
Portland, Maine 04104
tel. (207) 772-3846
fax. (207) 772-1070

THE GULF OF MAINE
RESEARCH INSTITUTE
PORTLAND, MAINE

SECOND FLOOR PLAN

SHEET TITLE:	SECOND FLOOR PLAN	
SCALE:	1/8" = 1'-0"	DATE: 10-23-03
PROJECT MANAGER:	DRL	GRAPHIC SCALE: 0' 1'
JOB CAP/DRAWN:	SDL	
A/E OF RECORD:	PSS	SHEET No.
SMRT CAD FILE:	AE102-03034	AE102
PROJECT No.	03034	

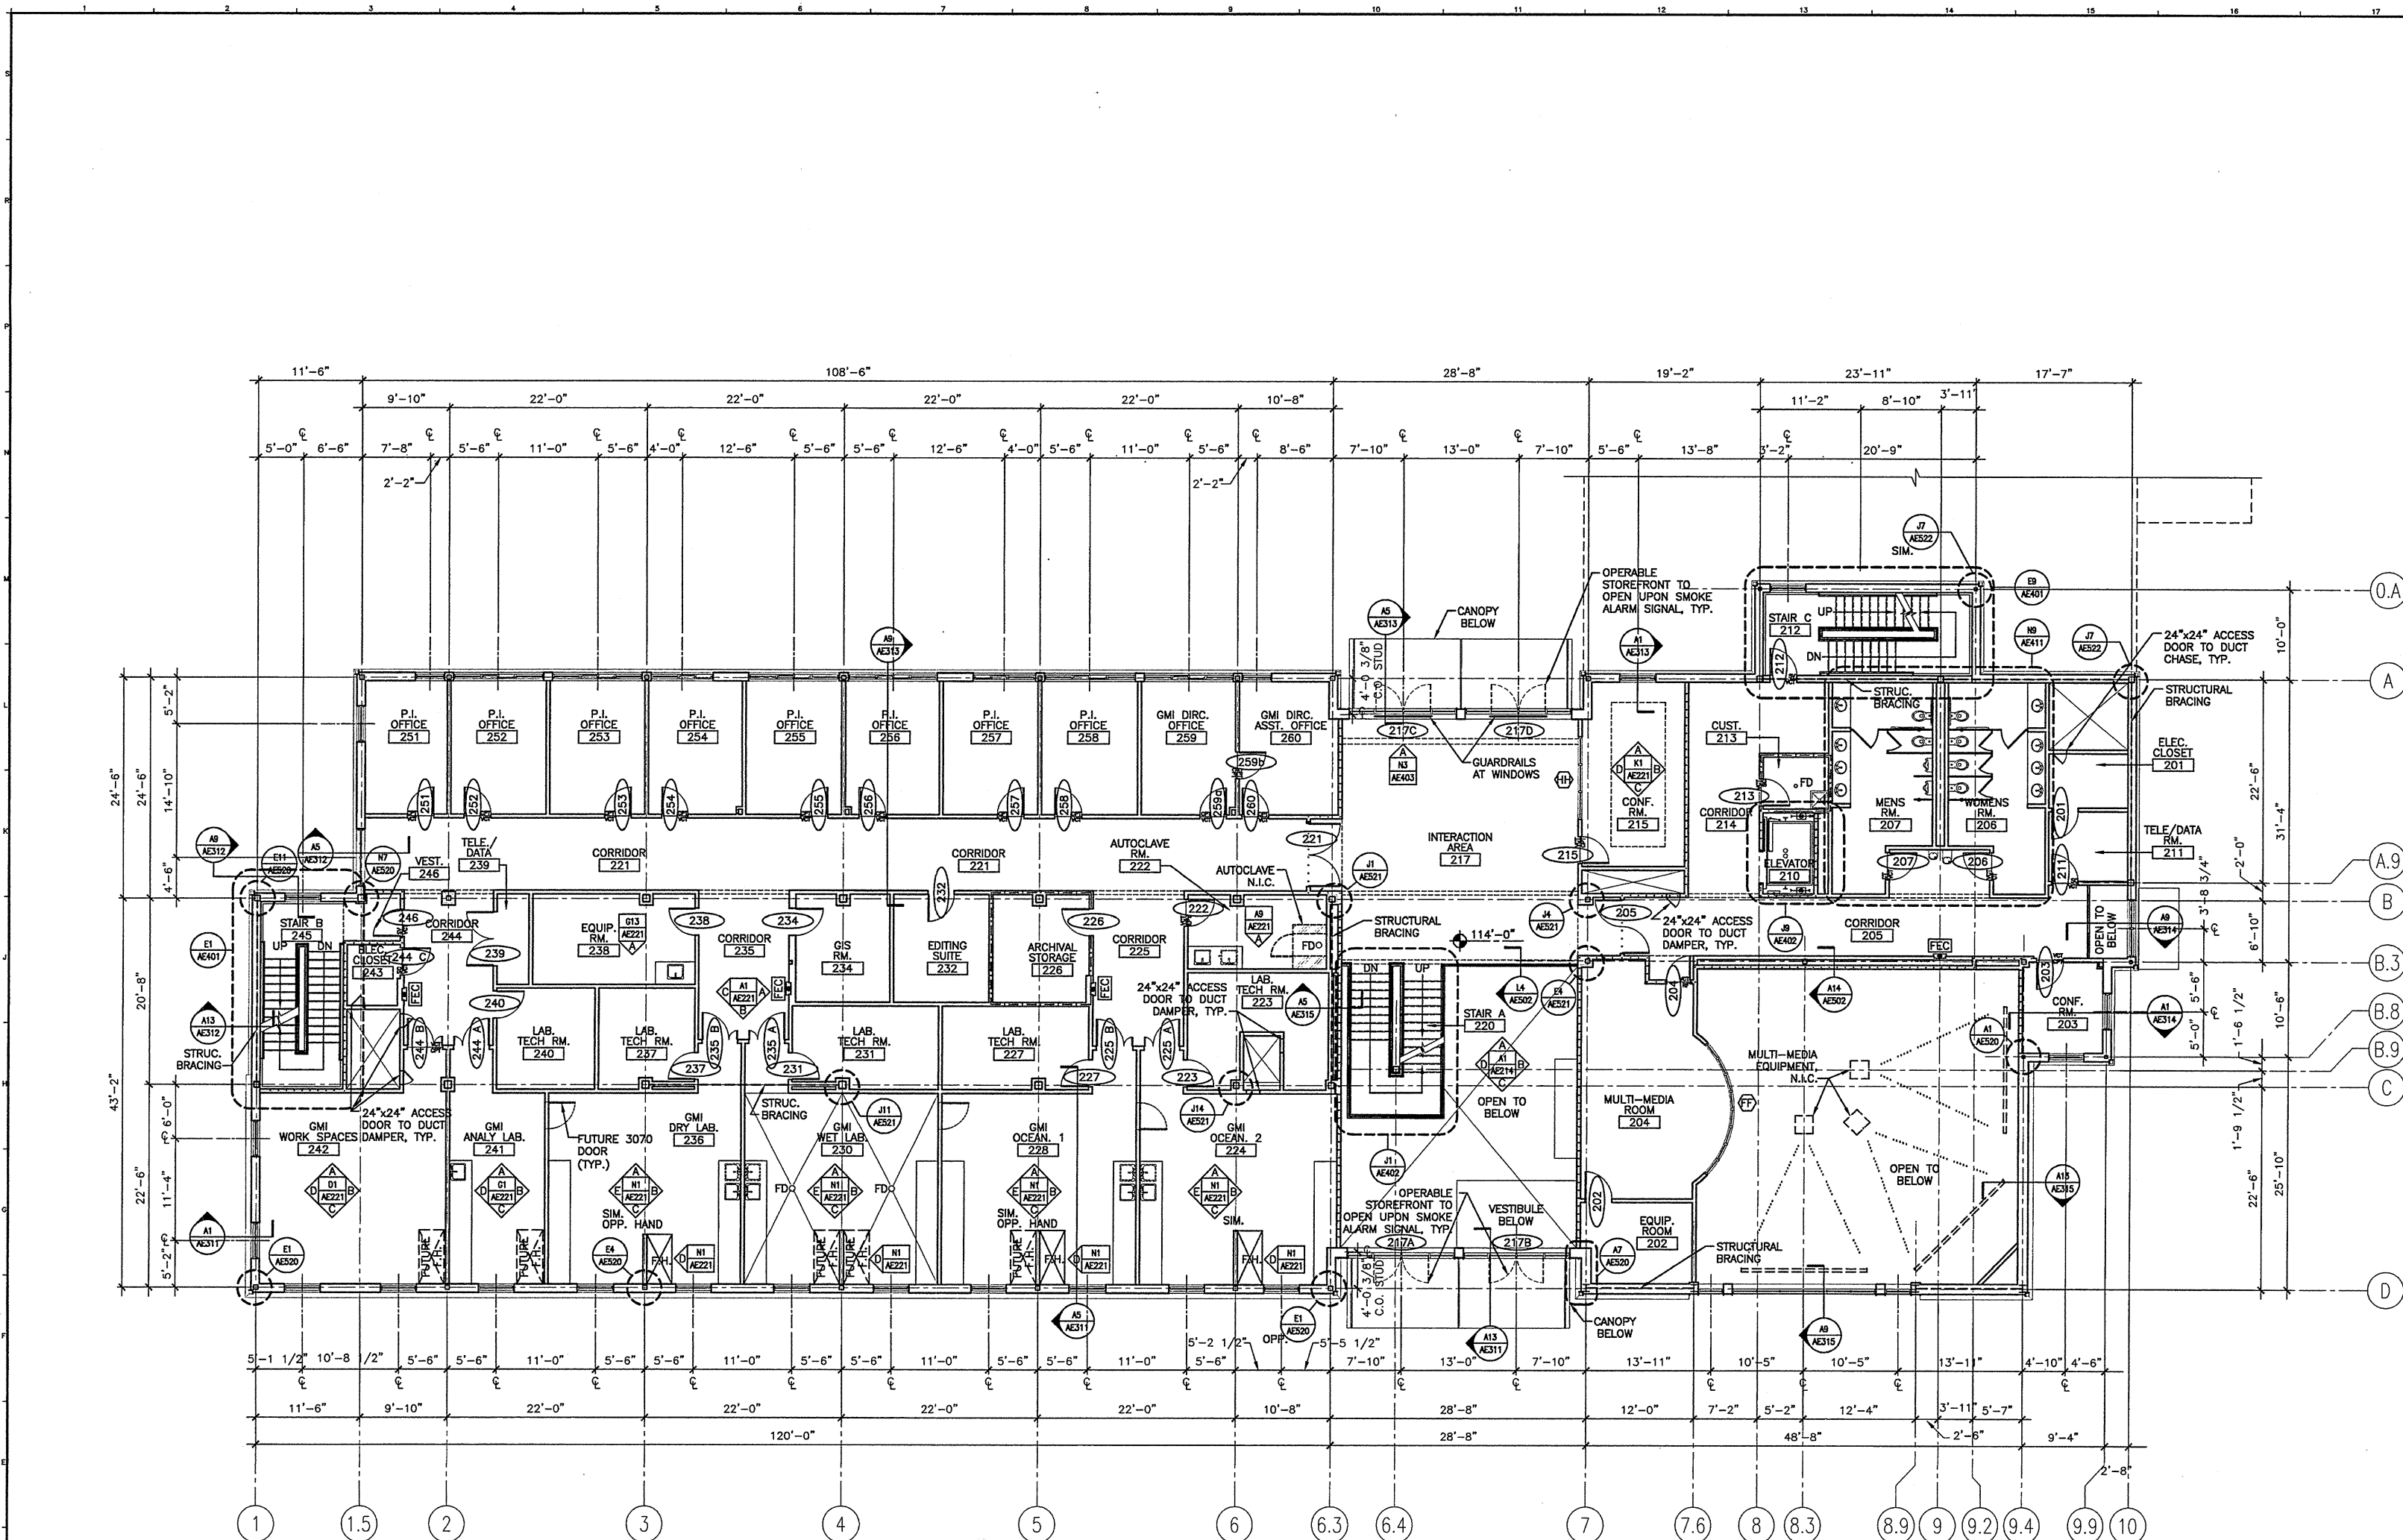

A1 SECOND FLOOR PLAN

1/8" = 1'-0"