


GENERAL NOTES:


1. SEE SG001 FOR STRUCTURAL GENERAL NOTES.
2. MC DENOTES MOMENT CONNECTION.

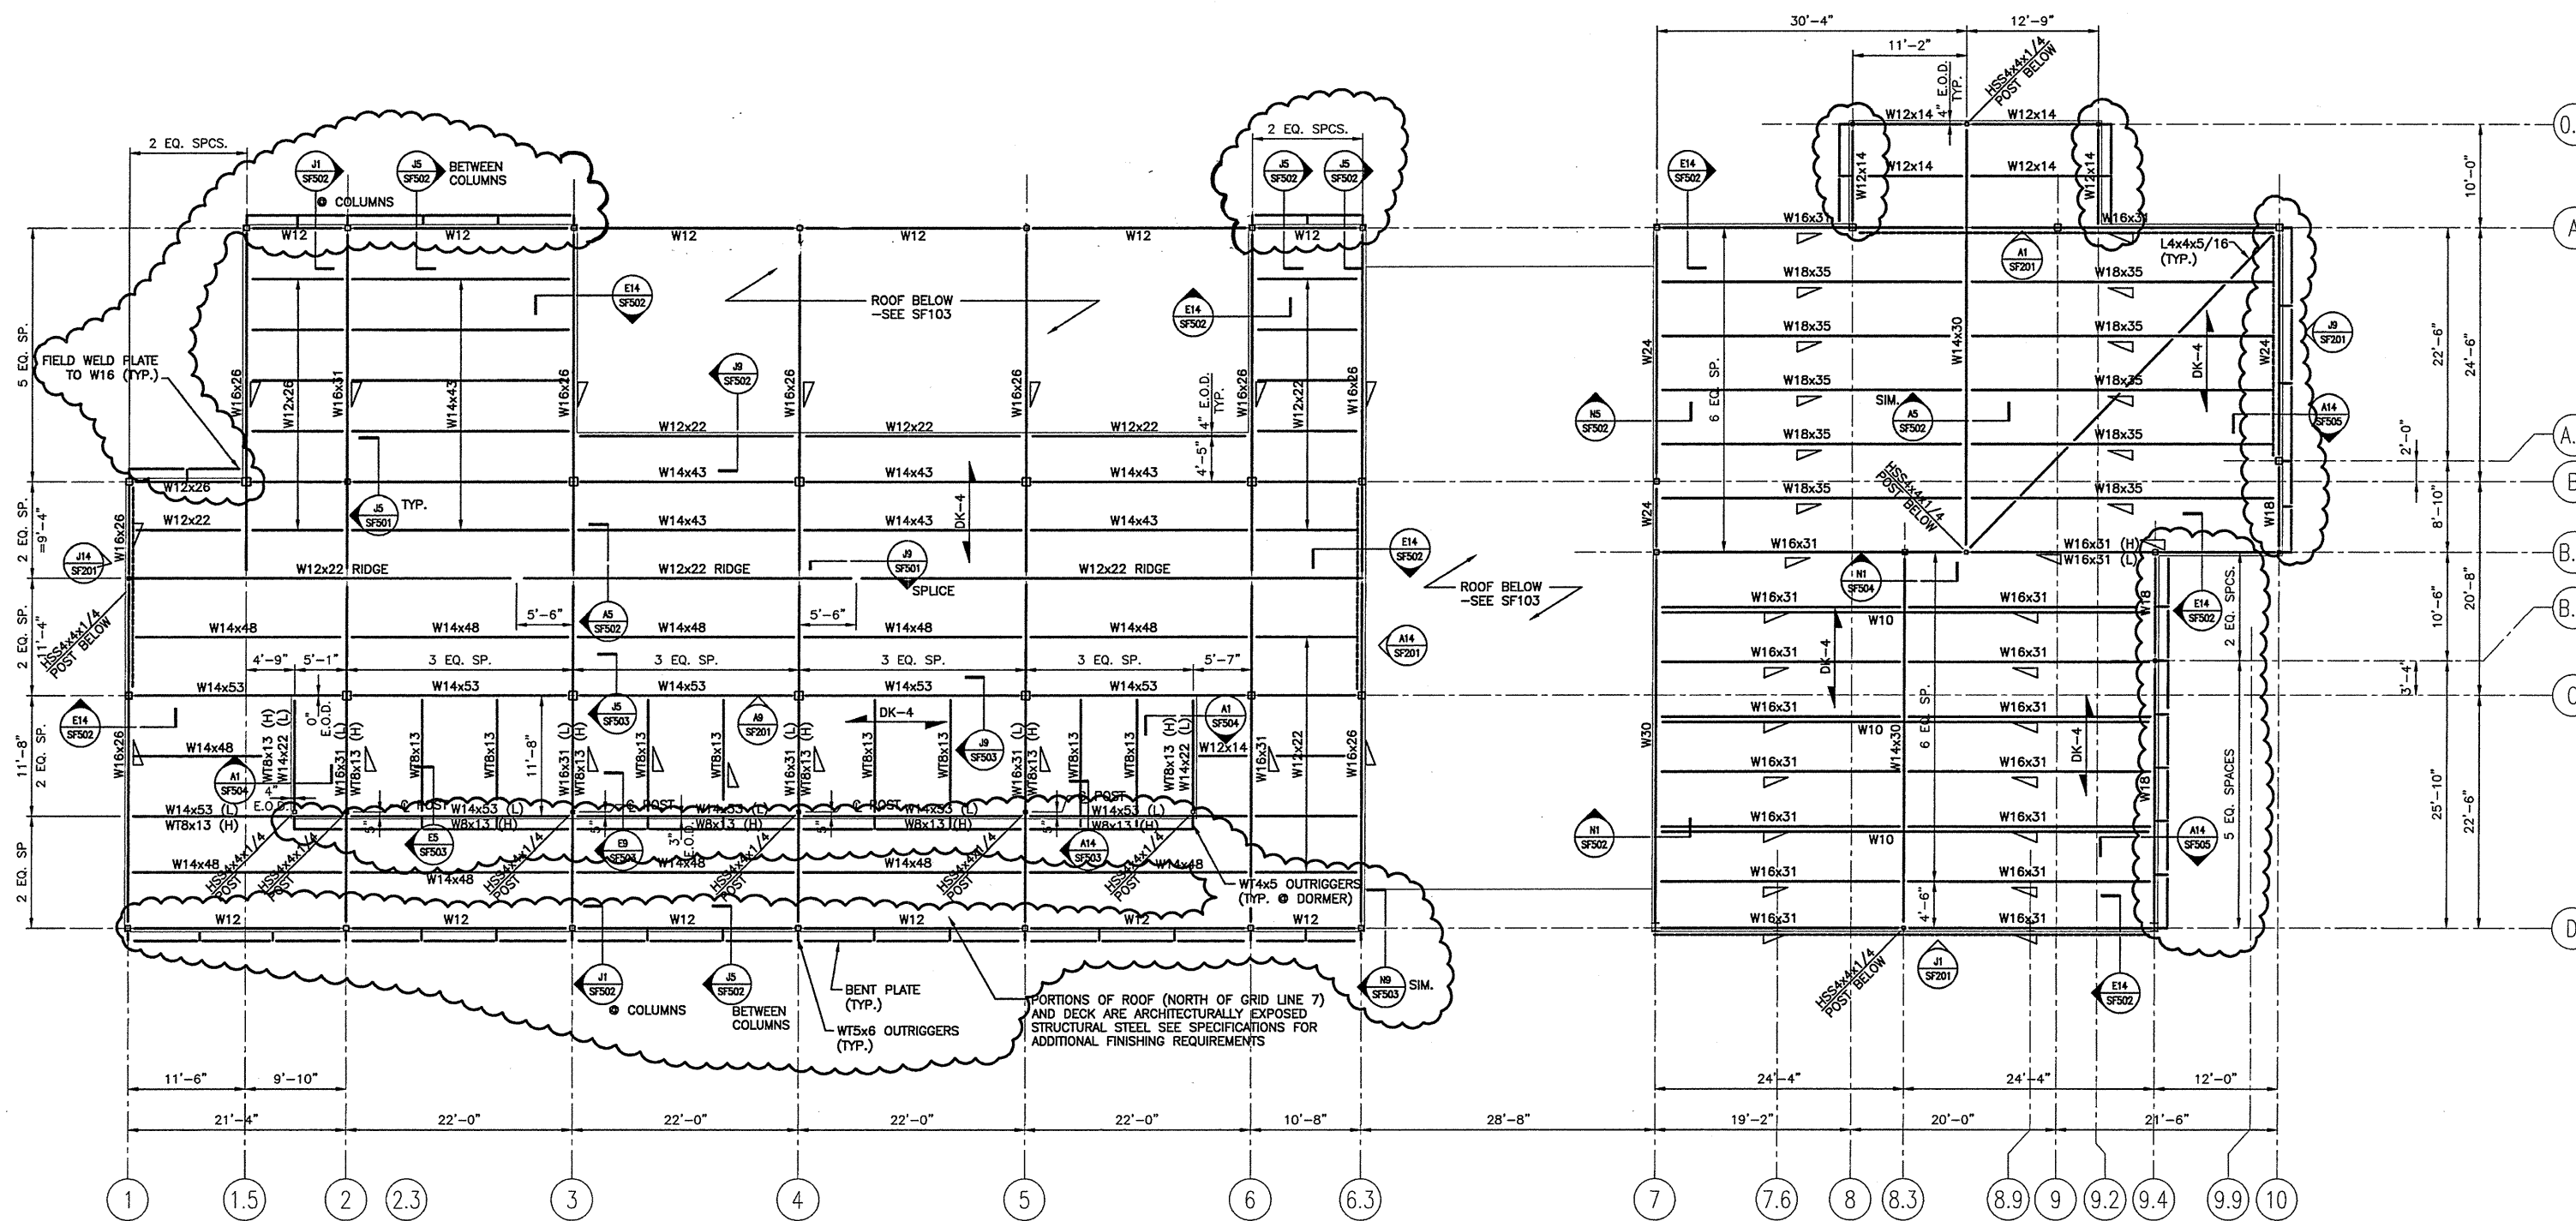

1	ISSUED FOR ADDENDUM 2	9-25-03
0	ISSUED FOR CONSTRUCTION	8-26-03
REV.	DESCRIPTION	DATE

ISSUED FOR ADDENDUM 2
9-25-03

CURRENT ISSUE STATUS:

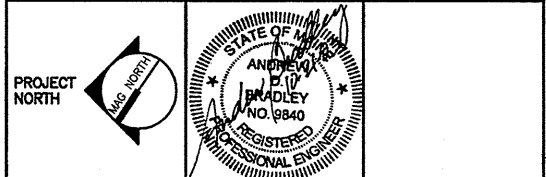

SMRT
 ARCHITECTURE ENGINEERING PLANNING
 144 Fore Street P.O. Box 618
 Portland, Maine 04104
 tel. (207) 772-3846
 fax. (207) 772-1070

THE GULF OF MAINE
RESEARCH INSTITUTE
 PORTLAND, MAINE

ROOF
FRAMING PLAN

SHEET TITLE:	1/8"=1'-0"	DATE:	8-26-03
SCALE:	1/8"=1'-0"	GRAPHIC SCALE:	0' 1'
PROJECT MANAGER:	DRL	SHEET No.	SF104
JOB CAP/DRAWN:	SDL/TCM	PROJECT No.	03034
A/E OF RECORD:	ADB		
SMART CAD FILE:	SF104-03034		

A1 ROOF FRAMING PLAN

1/8"=1'-0"