



STORAGE / MECHANICAL LEVEL FRAMING PLAN
 1/4"=1'-0"
 SHEATHING IS 3/4" ADVANTECH.
 ALL HEADERS ARE (3) 2x8 UNLESS NOTED.
 DOUBLE FLOOR JOISTS AT ALL FRAMED OPENINGS.

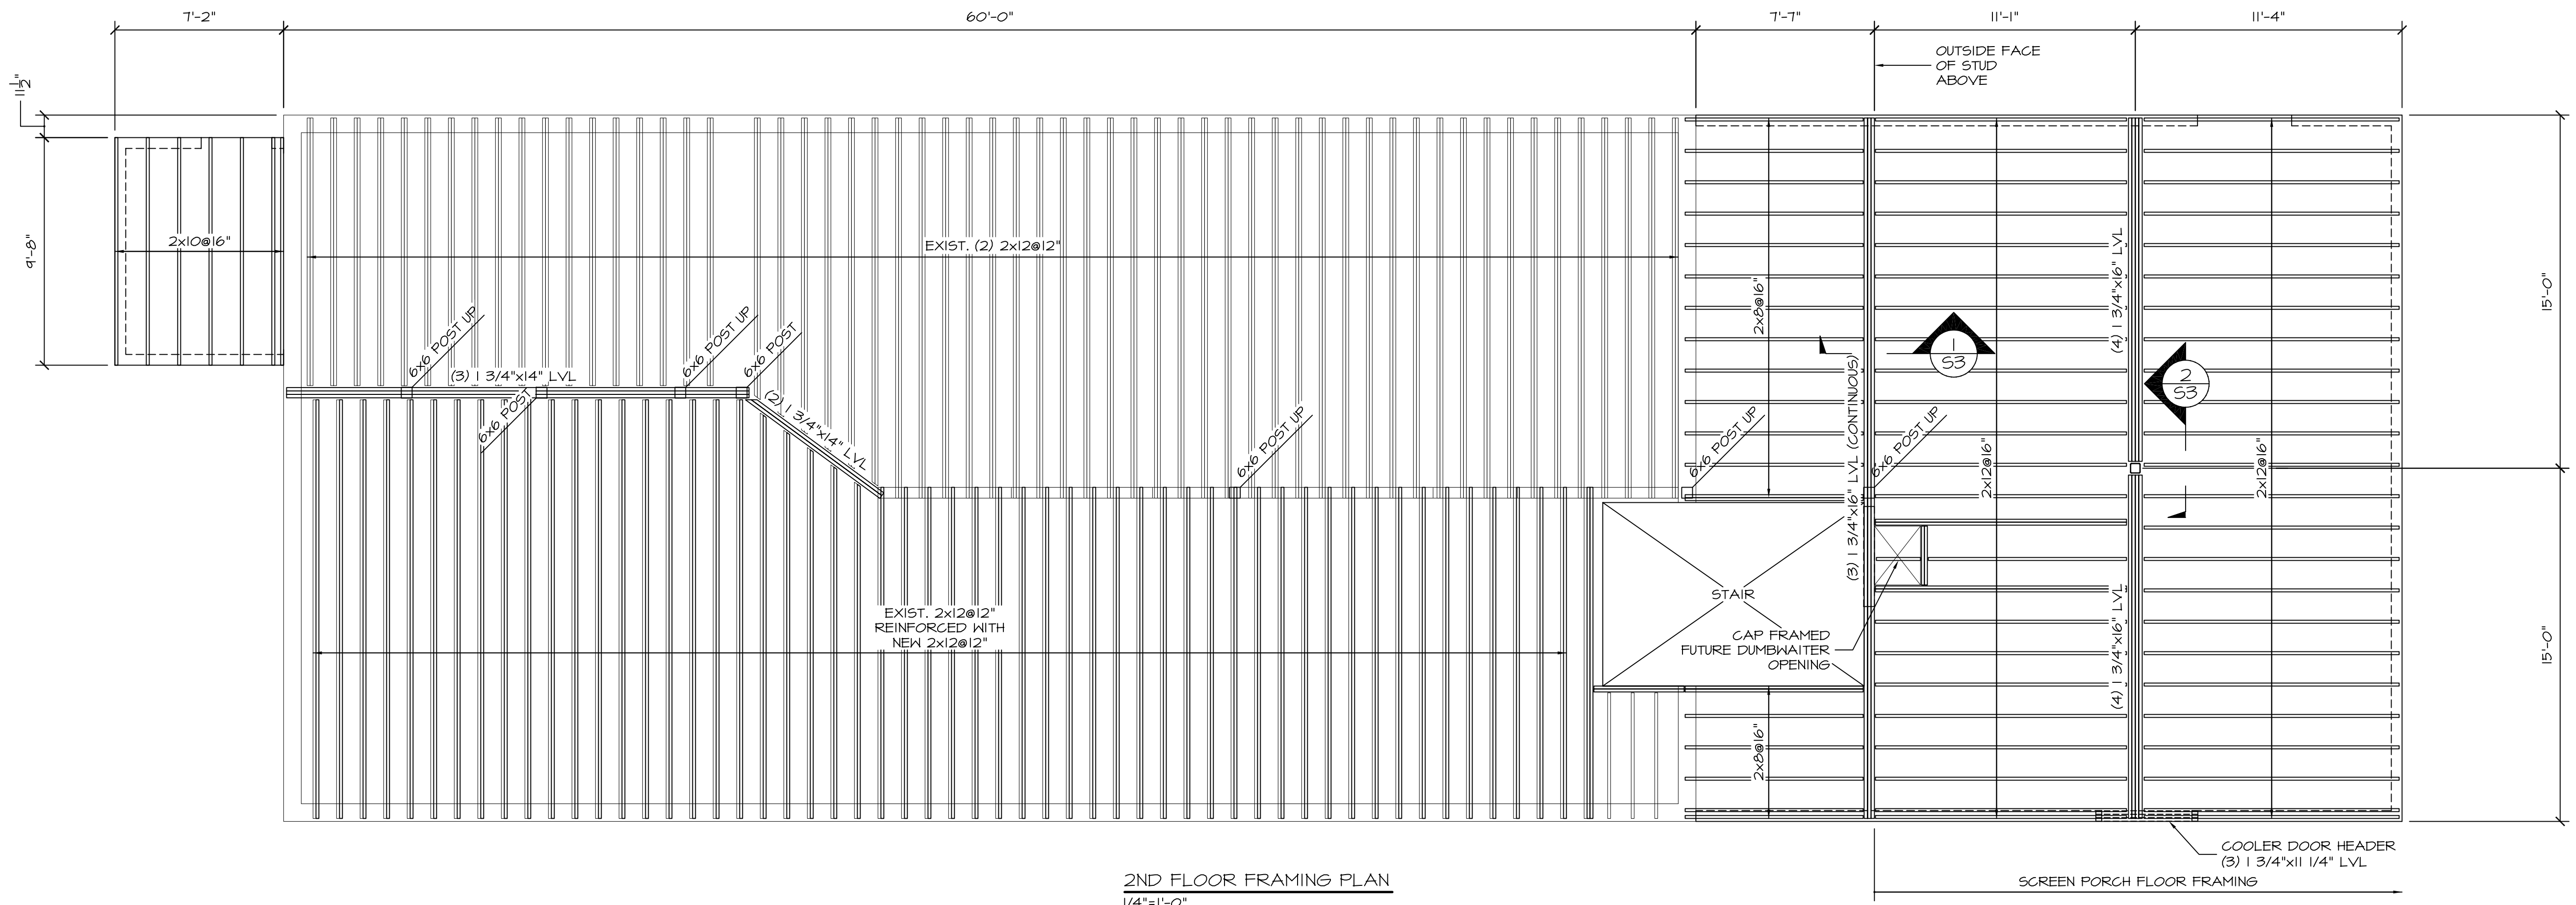

2ND FLOOR FRAMING PLAN
 1/4"=1'-0"
 SHEATHING AT FLOOR IS 3/8" PLYWOOD OVER THE EXISTING ROOF.
 SHEATHING AND 3/4" ADVANTECH AT NEW CONSTRUCTION.
 SHEATHING AT PORCH IS 3/4" ADVANTECH.
 ALL HEADERS ARE (3) 2x8 UNLESS NOTED.
 DOUBLE FLOOR JOISTS AT ALL FRAMED OPENINGS.

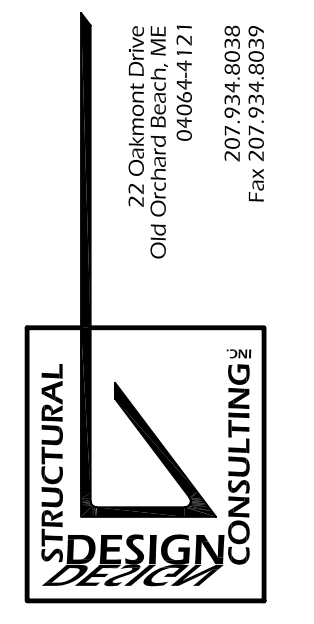

ARCHETYPE, P.A.
ARCHITECTS
 48 Union Wharf Portland, Maine 04101
 (207) 772-6022 Fax (207) 772-4056

BECKY'S DINER
 PORTLAND, MAINE

Date NOV. 21 2006
 Scale 1/4" = 1'-0"
 Revisions: 01/10/07

2ND FLR FRAMING PLAN
STORAGE / MECH LEVEL
FRAMING PLAN