


STORM DRAIN APPURTENANCE SCHEDULE						
ID	RIM	SIZE	INV. IN / SIZE / FROM	INV. OUT / SIZE / TO	NORTHING	EASTING
CB 1	12.40	4 ft Ø		10.25 / 15" / CB 2 10.25 / 15" / MDOT CB 1	295390.70	2926055.20
CB 2	12.60	4 ft Ø	9.09 / 15" / CB 1	9.00 / 15" / CB 3	295504.46	2926257.36
CB 3	12.60	4 ft Ø	6.84 / 15" / CB 2 6.84 / 12" / CB 4	6.74 / 15" / EX MH	295597.01	2926413.05
CB 4	10.40	4 ft Ø		7.06 / 12" / CB 3	295636.34	2926384.18
CB 5	22.50	2 ft x 2 ft (BEEHIVE GRATE)		19.00 / 12" / CB 6	295737.00	2926380.11
CB 6	24.70	4 ft Ø	18.50 / 12" / CB 5	18.40 / 12" / CB 7	295752.21	2926415.80
CB 7	21.70	4 ft Ø	17.10 / 12" / CB 6 11.50 / 6" / BLD B	8.00 / 12" / DMH 1	295705.97	2926465.56
EX MH	13.66	4 ft Ø	6.20 / 15" / CB 3		295638.52	2926512.83
DMH 1	21.5	6 ft Ø	7.90 / 12" / CB 7 TBD / 6" / CSO LINE	TBD / 30" / CSO LINE	295710.46	2926472.94

STORM DRAIN PIPE SCHEDULE			
ID	SIZE	LENGTH	SLOPE
SD 5	12"	45'	0.0049
SD 6	15"	125'	0.0051
SD 7	15"	46'	0.0137
SD 8	6"	27'	0.0038
SD 9	12"	7'	0.1507
SD 10	12"	64'	0.0203
UD 11	12"	36'	0.0140
UD 11A	12"	36'	0.0100
SD 12	15"	54'	0.0118
UD 1	15"	104'	0.1044
UD 2	15"	228'	0.0051
UD 3	15"	177'	0.0122
UD 4	15"	104'	0.0052

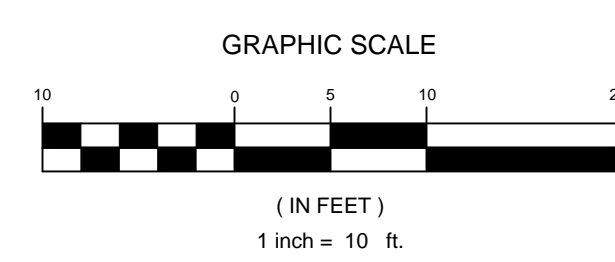

4 12.14.17 PERMIT RENEWAL SUBMISSION - LEVEL III 3 11.10.15 REVISED FINAL PLAN SUBMISSION 2 09.04.15 FINAL PLAN SUBMISSION TO CITY OF PORTLAND 1 06.15.15 PRELIMINARY PHASE III AMENDED SITE PLAN TO CITY OF PORTLAND			PROJECT CANAL LANDING AMENDED SITE PLAN	STANTEC CONSULTING SERVICES INC. 482 PAYNE ROAD SCARBOROUGH, ME 04074 WWW.STANTEC.COM
REV DATE DESCRIPTION REVISIONS			SHEET TITLE BUILDING D GRADING AND DRAINAGE PLAN	DRAWN: PBF DATE: DECEMBER 2017 DESIGNED: SRB SCALE: AS NOTED CHECKED: SRB JOB NO. 195350129 FILE NAME: 3091.04-CONCEPT GRADING SHEET C-3.2
CLIENT CANAL LANDING LLC 400 WEST COMMERCIAL STREET PORTLAND, ME 04101			PROJECT CANAL LANDING AMENDED SITE PLAN	