


# STATE OF MAINE DEPARTMENT OF TRANSPORTATION




## CITY OF PORTLAND CUMBERLAND COUNTY

### PORTLAND INTERNATIONAL MARINE TERMINAL MINOR SITE MODIFICATION WIN: 018413.20

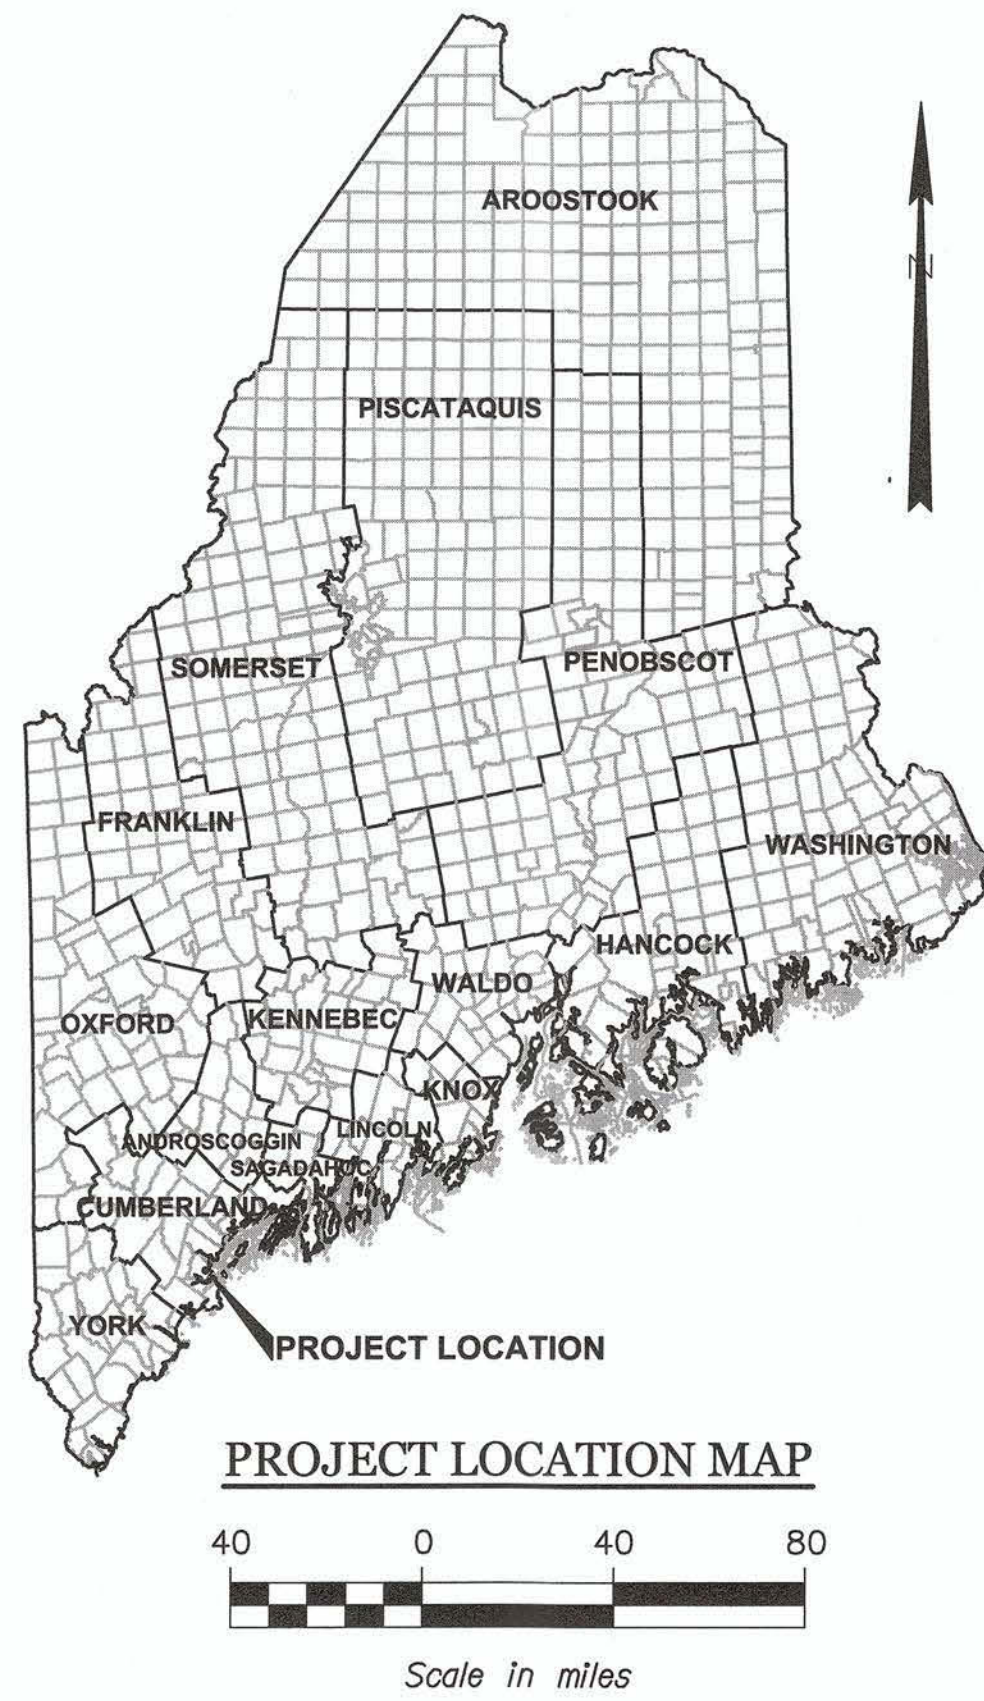

#### SHEET INDEX

SHEET NO.	TITLE
G1	1 OF 2 GENERAL TITLE/INDEX SHEET
G2	2 OF 2 GENERAL NOTES AND SITE PLAN

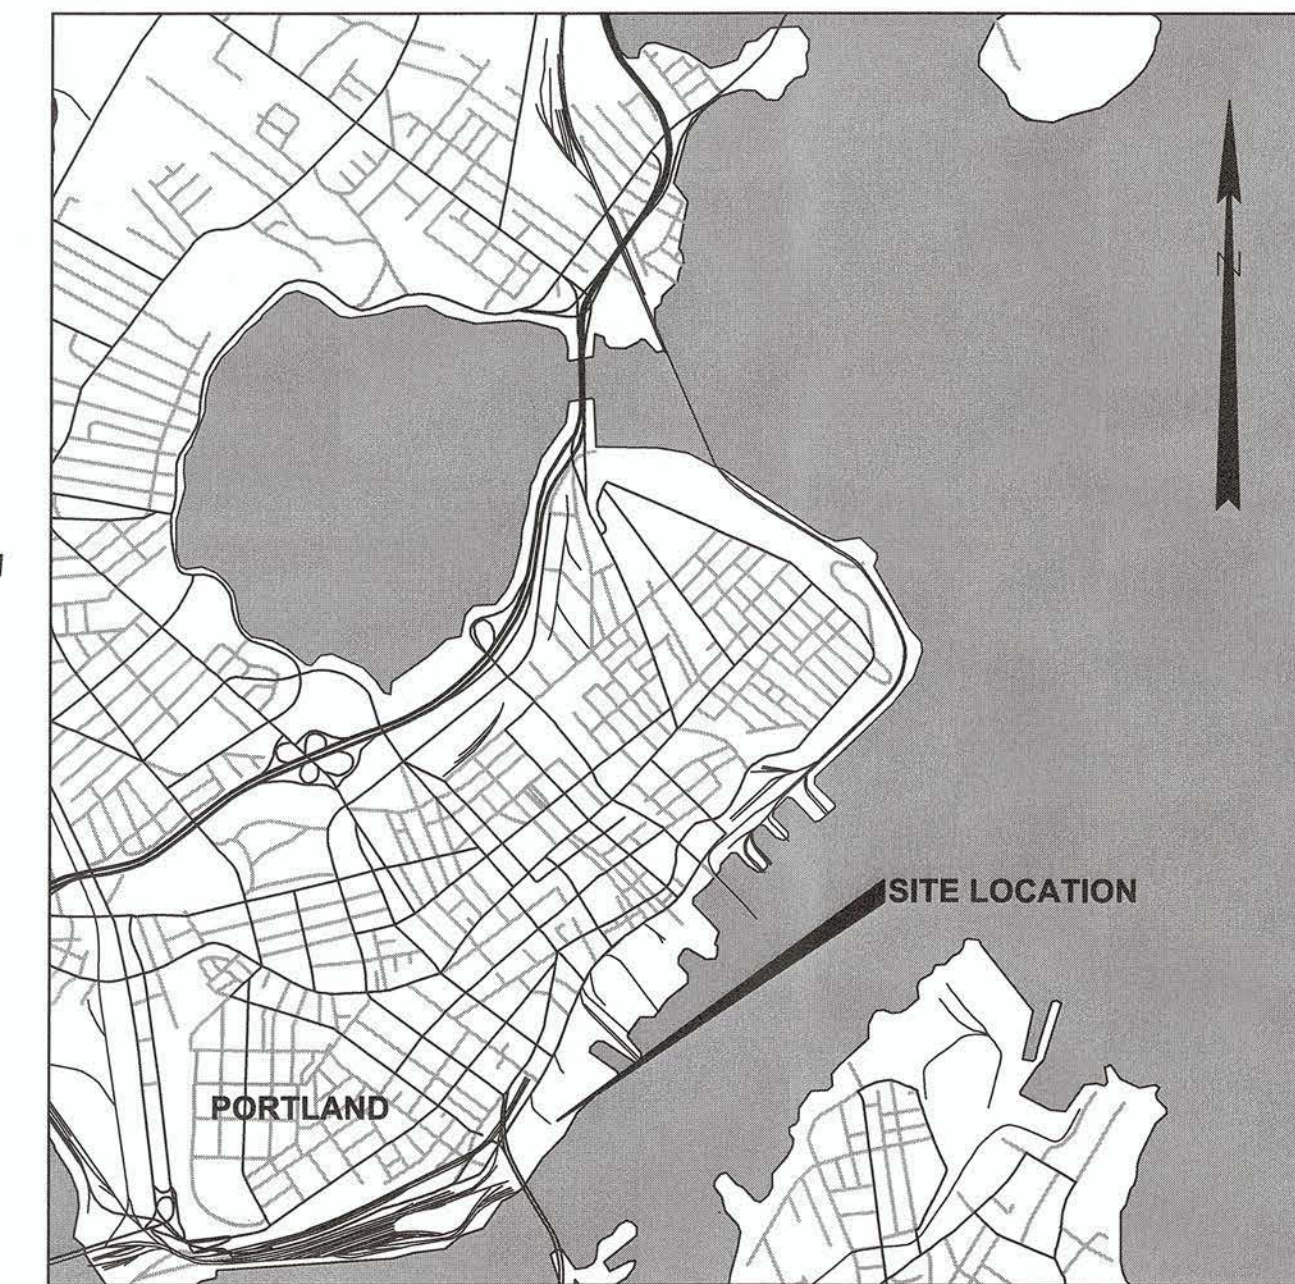

SOURCE:

STATE OF MAINE DEPARTMENT OF TRANSPORTATION	APPROVED	DATE
COMMISSIONER:		
CHIEF ENGINEER:		

STATE OF MAINE  
ROLANDA LAVA  
No. 6482  
LICENSED PROFESSIONAL ENGINEER

*[Signature]*  
SIGNATURE

6-25-17  
P.E. NUMBER

12/17/17  
DATE

PROJECT INFORMATION	
PROGRAM	MULTIMODAL
PROJECT MANAGER	JOEL C. KITTREDE
DESIGNER	CRAIG R. MORIN, P.E.
CONSULTANT	HNTB CORP.
PROJECT RESIDENT	
CONTRACTOR	
PROJECT COMPLETION DATE	

WIN 018413.20

PORTLAND INTERNATIONAL MARINE TERMINAL  
MINOR SITE MODIFICATION  
PORTLAND  
CUMBERLAND COUNTY

**TITLE/INDEX SHEET**

SHEET NUMBER
<b>G1</b>
1 OF 2