



FLOOR PLAN
 SCALE: 1/2"=1'-0"

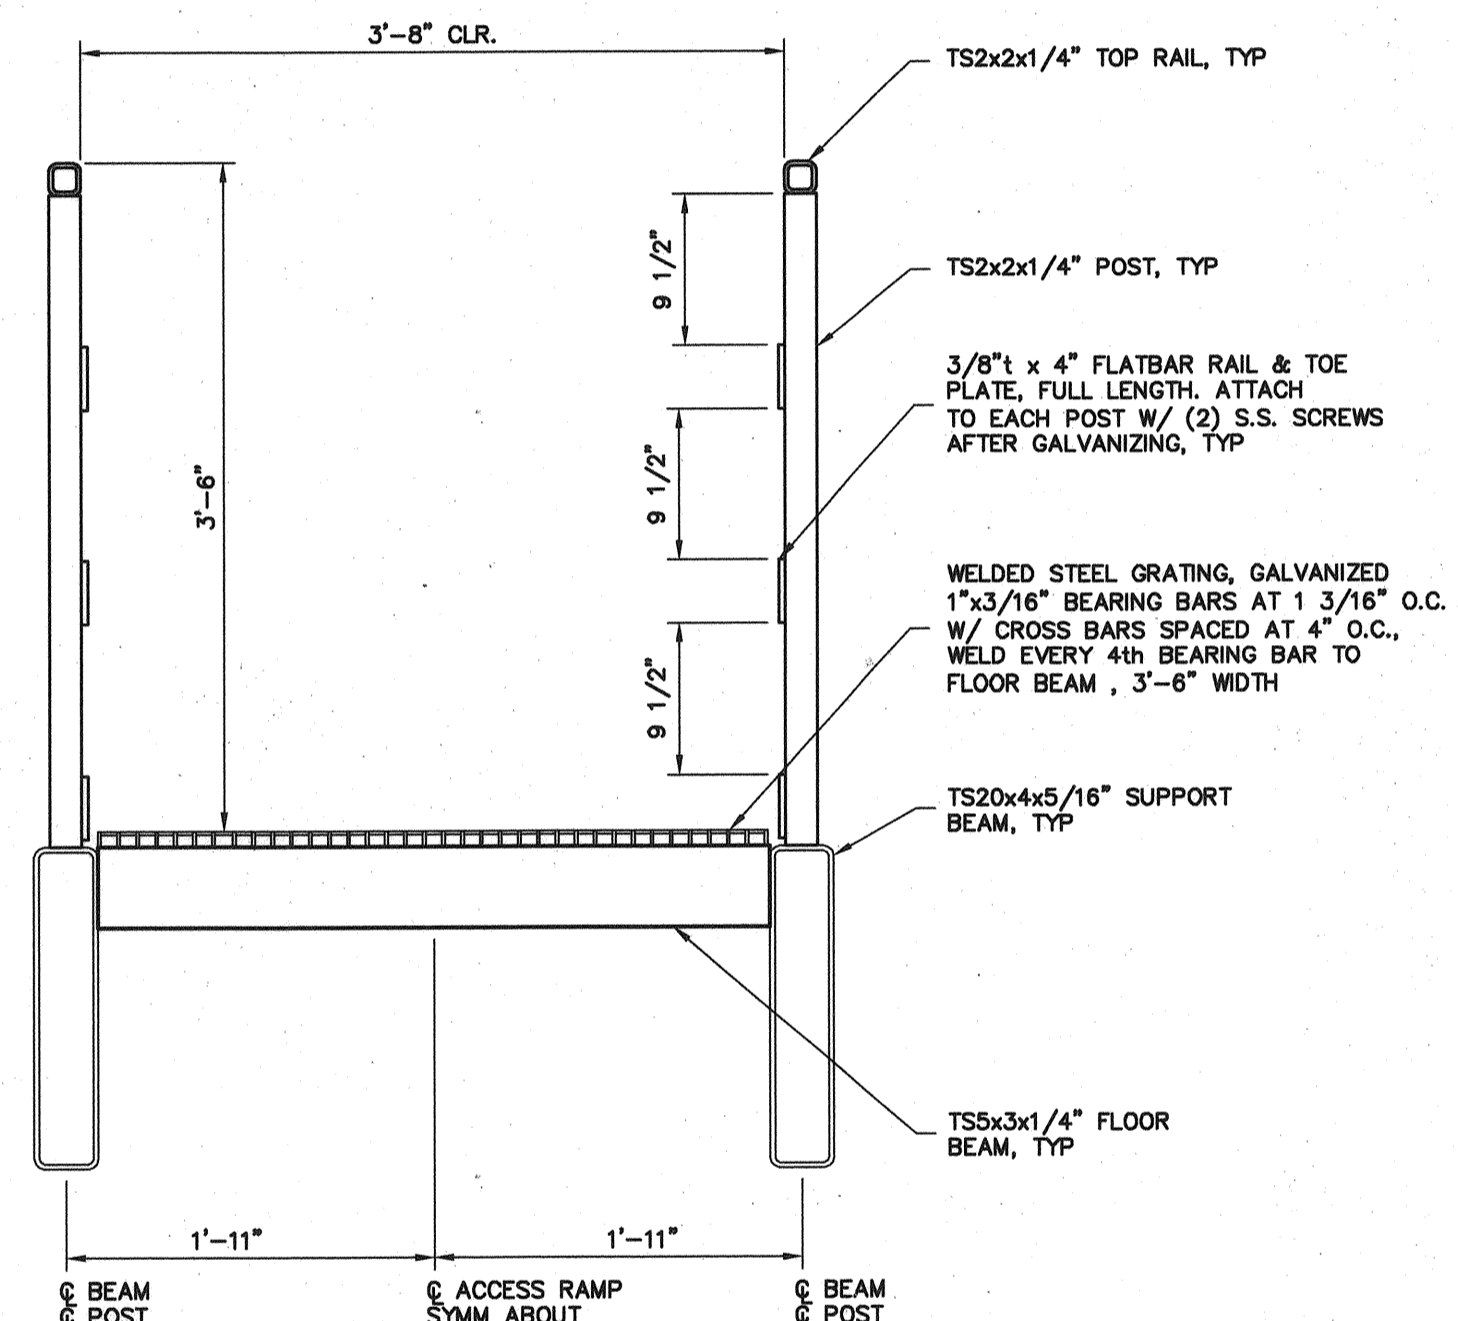

TYPICAL SECTION B-B

NOTE:
 WELD ALL JOINTS WITH 1/4" FILLET WELD
 OR EQUIVALENT BEVEL WELD ALL AROUND
 UNLESS OTHERWISE NOTED.

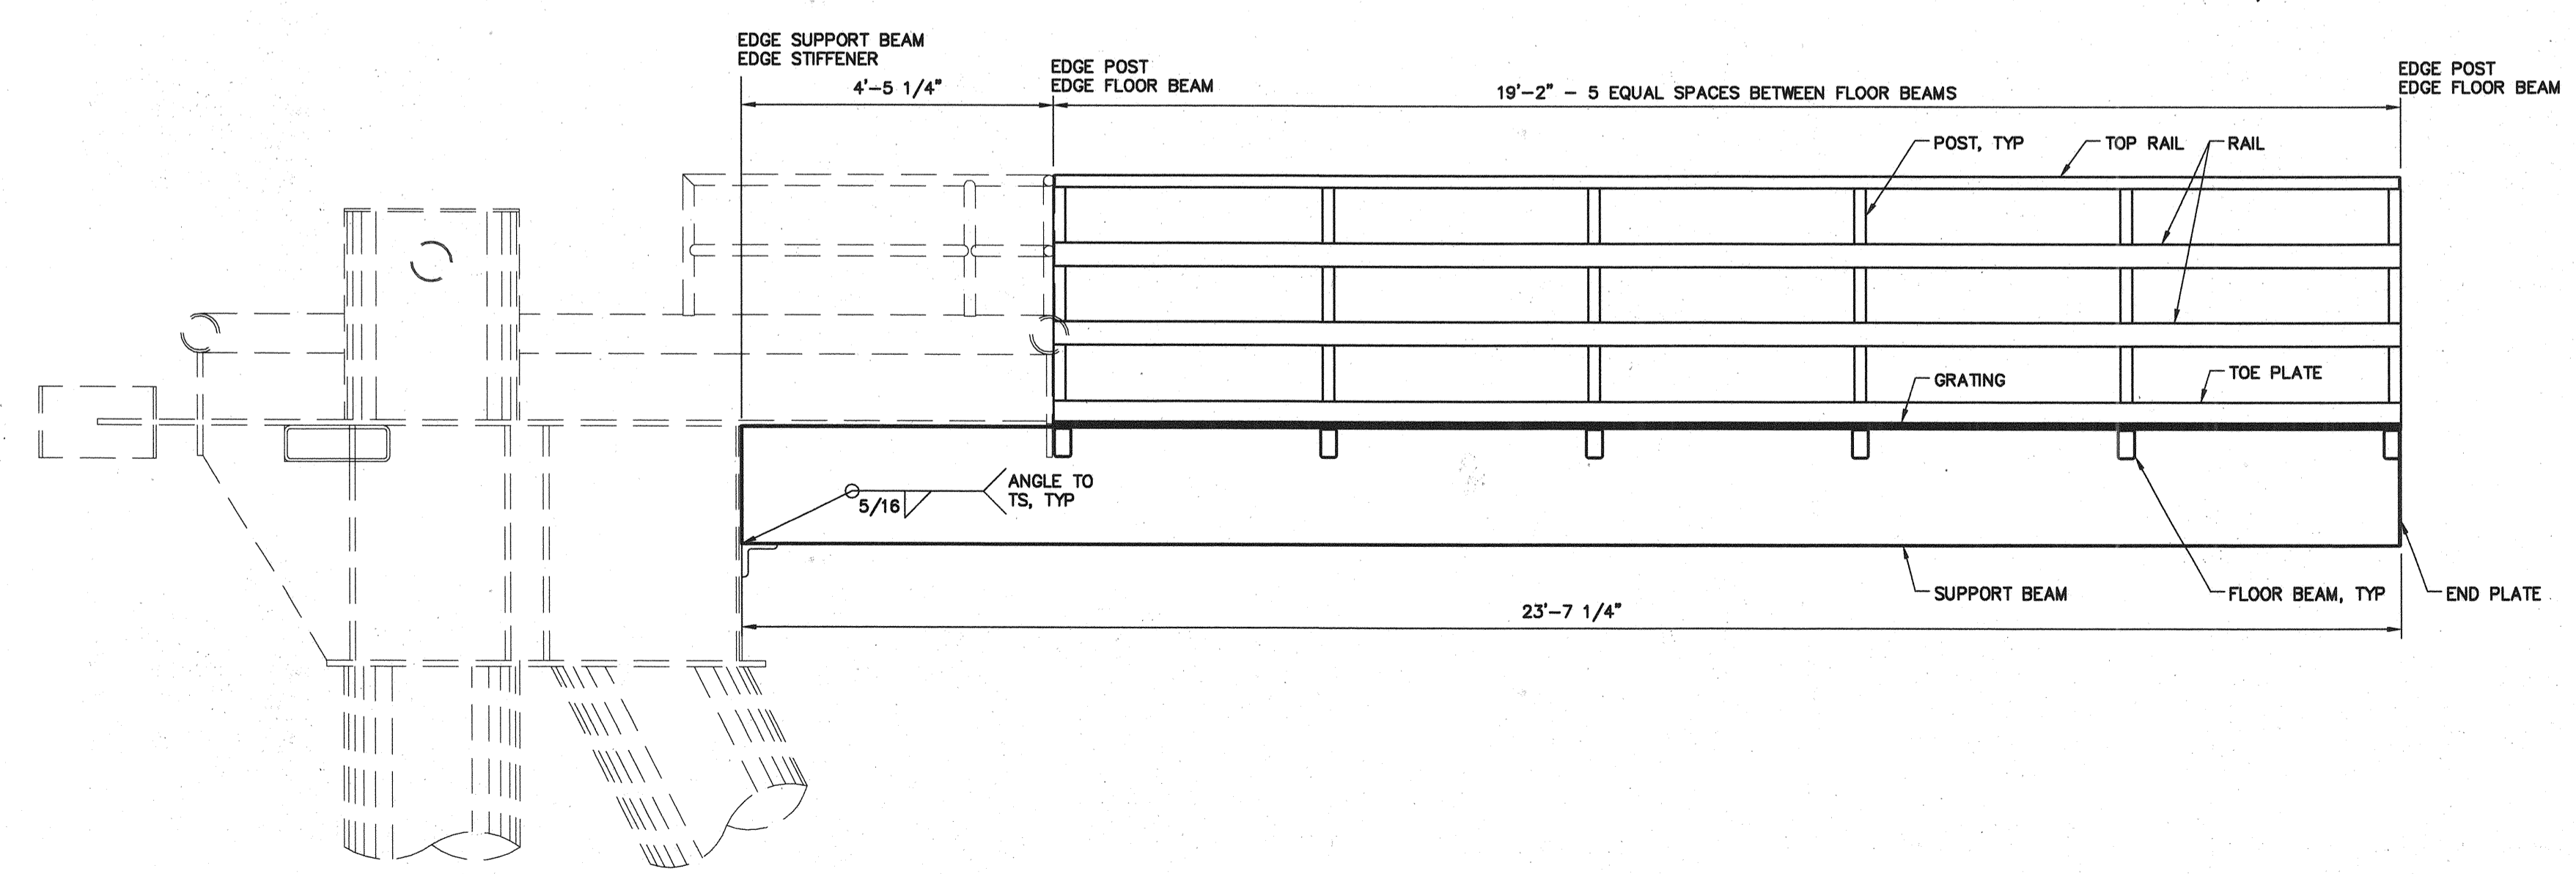

SECTION A-A
 SCALE: 1/2"=1'-0"

P N D Incorporated
 CONSULTING ENGINEERS
 811 First Avenue, Suite 570
 Seattle, Washington 98104
 Phone: (206) 624-1387
 Fax: (206) 624-1388
 E-Mail: mail@pnides.com

**STATE OF MAINE
 DEPARTMENT OF TRANSPORTATION**
 PROJECT NUMBER 009215.00
 PIN 009215.00

PROJ. MANAGER	PAUL POTLIE	DATE	09/01/04
DESIGN-DETAILED	TMB	BY	DH
CHECKED-REVIEWED	RJ		DP
DESIGN2-DETAILED2			
DESIGN3-DETAILED3			
REVISIONS 1		SIGNATURE	
REVISIONS 2		P.E. NUMBER	06104
REVISIONS 3		DATE	
REVISIONS 4			
FIELD CHANGES			

**CITY OF PORTLAND
 OCEAN GATEWAY PHASE 1
 PIER 2 BERTH 2
 BD1 ACCESS RAMP**

**W301-M
 ALT.
 106 OF 288**