


**ROOF PLAN**  
SCALE: 1/8"=1'-0"

**CITY OF PORTLAND  
OCEAN GATEWAY PHASE 1  
ROOF PLAN**


PROJ. MANAGER	PAUL POTTE	DATE	
CHECKED-REVIEWED		DATE	
DESIGN-DETAILED		DATE	
DESIGN-DETAILED2		DATE	
DESIGN-DETAILED3		DATE	
REVISIONS 1	VAP 22 DESIGN CHANGE	10/15/05	
REVISIONS 2			
REVISIONS 3			
REVISIONS 4			
FIELD CHANGES			

SIGNATURE: *[Signature]*  
 LICENSE NUMBER:   
 DATE: 12/02/05

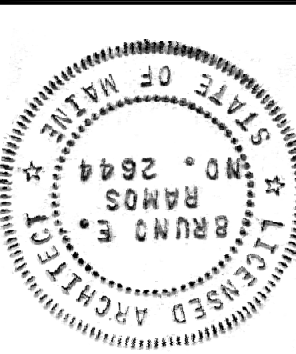

STATE OF MAINE  
 DEPARTMENT OF TRANSPORTATION  
 PROJECT NUMBER 009215.00  
 PIN  
 009215.00

IN ASSOCIATION WITH:  
**BEA**  
 GORRILL-PALMER CONSULTING ENGINEERS  
 PERATROVICH, NOTTINGHAM, & DRAKE  
 WINTON SCOTT ARCHITECTS  
 HALEY & ALDRICH

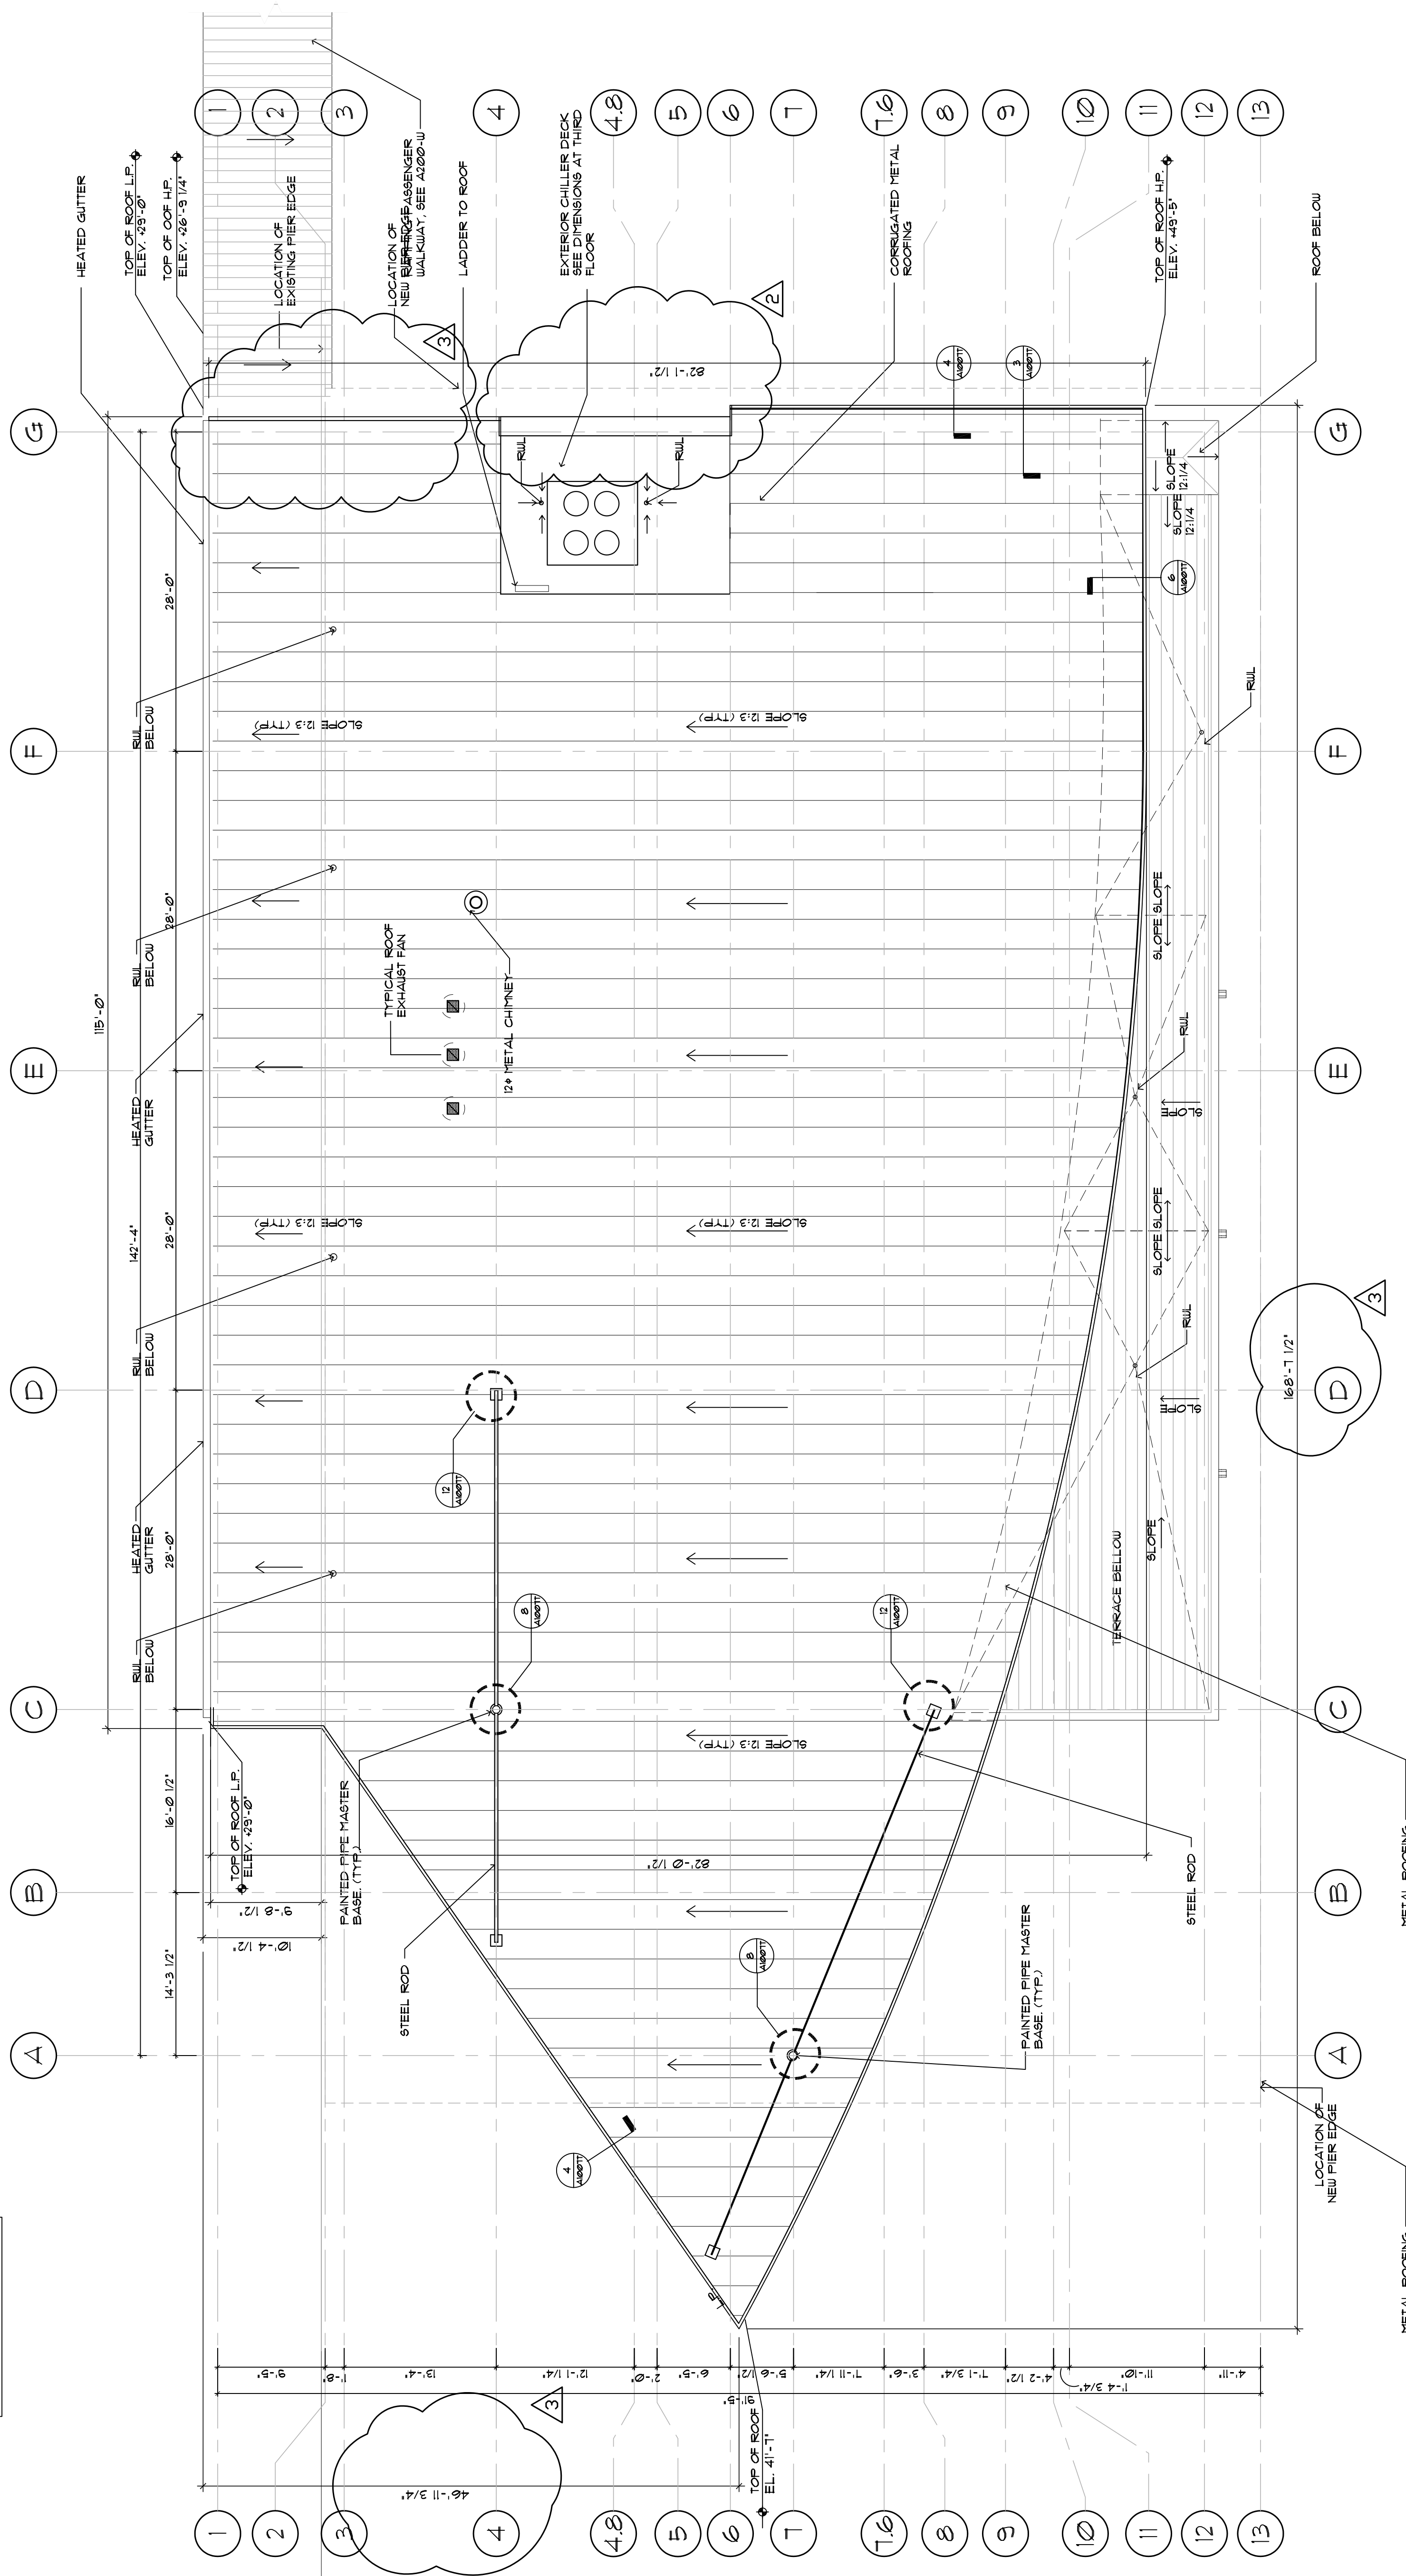

NOTE: TYPICALLY, ROOF HAS HALF-ROUND SNOW GUARDS WITH SLOPE OF ROOFS. USE THE SLOPE OF ROOFS ON ALL THE SLOPED SURFACES.