




CITY OF PORTLAND
OCEAN GATEWAY PHASE 1
EXTERIOR ELEVATIONS

PROJ. MANAGER	PAUL POTTLER	BY	DATE
DESIGN-DETAILED			
CHECKED-REVIEWED			
DESIGN-DETAILED3			
DESIGN-DETAILED2			
DESIGN-DETAILED3			
REVISIONS 1	VAP 22 DESIGN CHANGE	10/15/05	
REVISIONS 2		11/15/05	
REVISIONS 3		12/02/05	
REVISIONS 4			
FIELD CHANGES			

DATE 12/02/05
 LICENSE NUMBER
 SIGNATURE

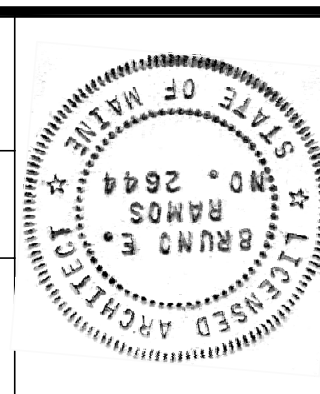

STATE OF MAINE
 DEPARTMENT OF TRANSPORTATION
 PROJECT NUMBER 009215.00
 PIN 009215.00

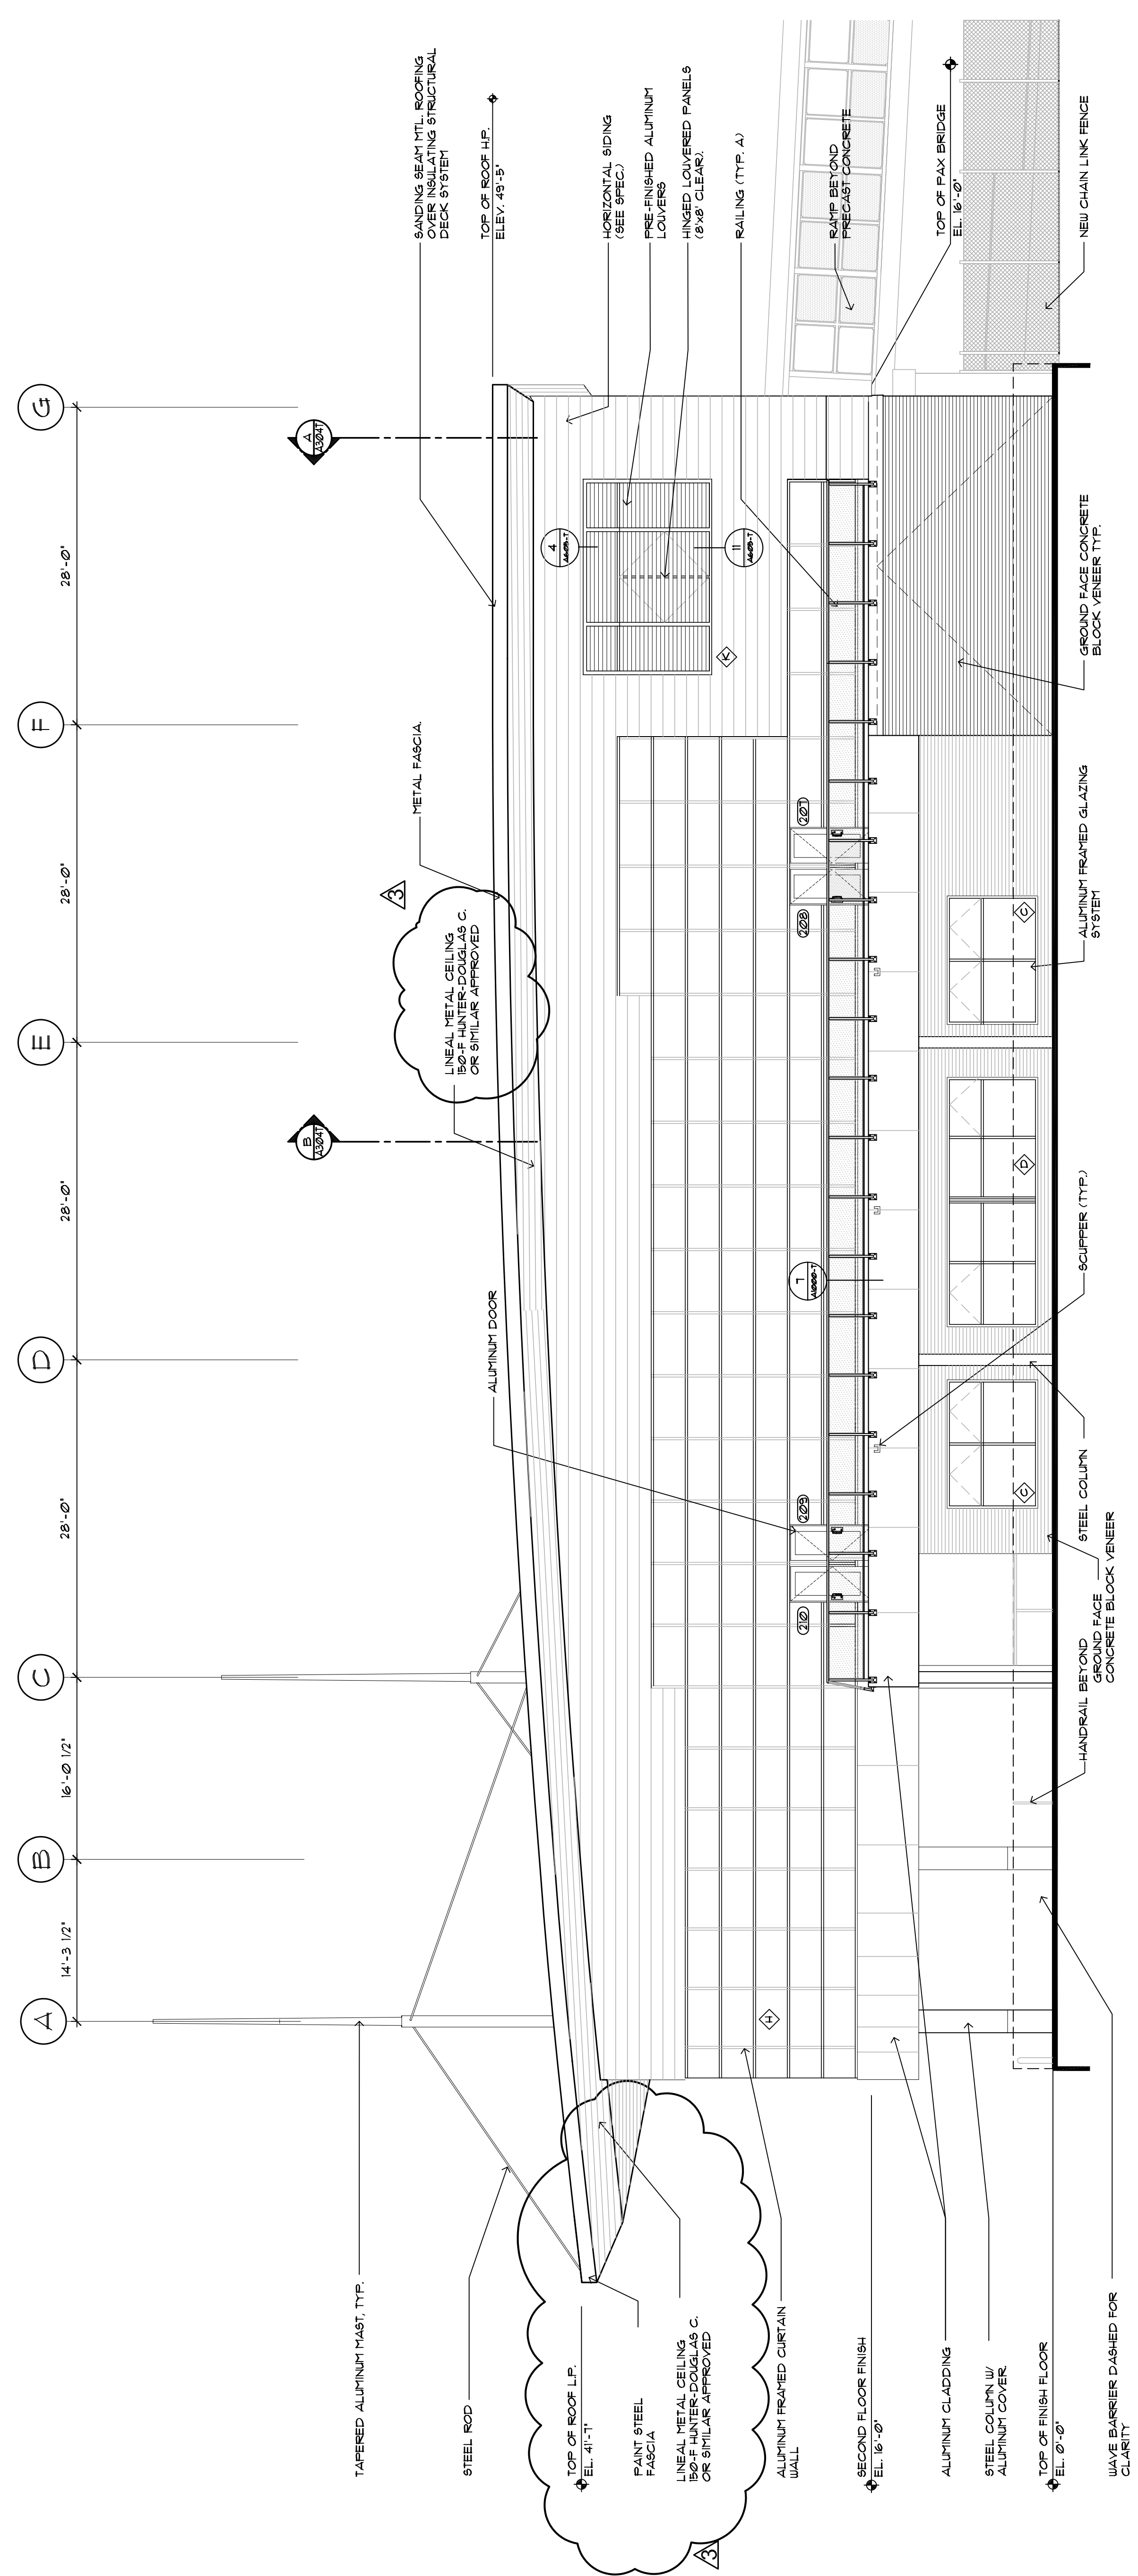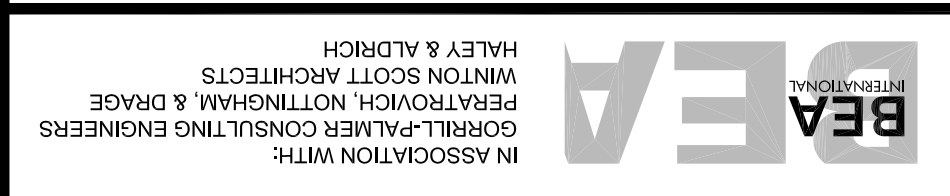

EAST ELEVATION
 SCALE: 1/4" = 1'-0"