



Filename: \\bead1\projects\02-0818 Maine Int Ferry Terminal\WORKING DRAWINGS\ARCHITECTURE\TERMINAL BUILDING\20343802-T-A500.dwg, Nov 08, 2005 - 5:48pm

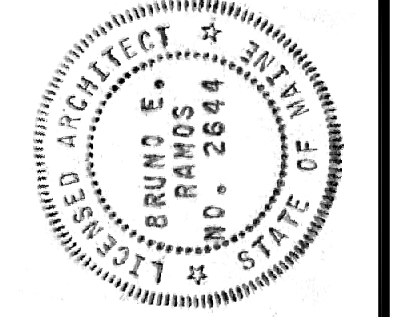


PROJ. MANAGER	PAUL POTTE	DATE	
DESIGN-DETAILED		BY	
CHECKED-REVIEWED			
DESIGN2-DETAILED2			
DESIGN3-DETAILED3			
REVISIONS 1	WAP 22 DESIGN CHANGE	10/15/05	
REVISIONS 2			
REVISIONS 3			
REVISIONS 4			
REVISIONS 5			
FIELD CHANGES			


CITY OF PORTLAND
 OCEAN GATEWAY PHASE 1
 WALL SECTIONS

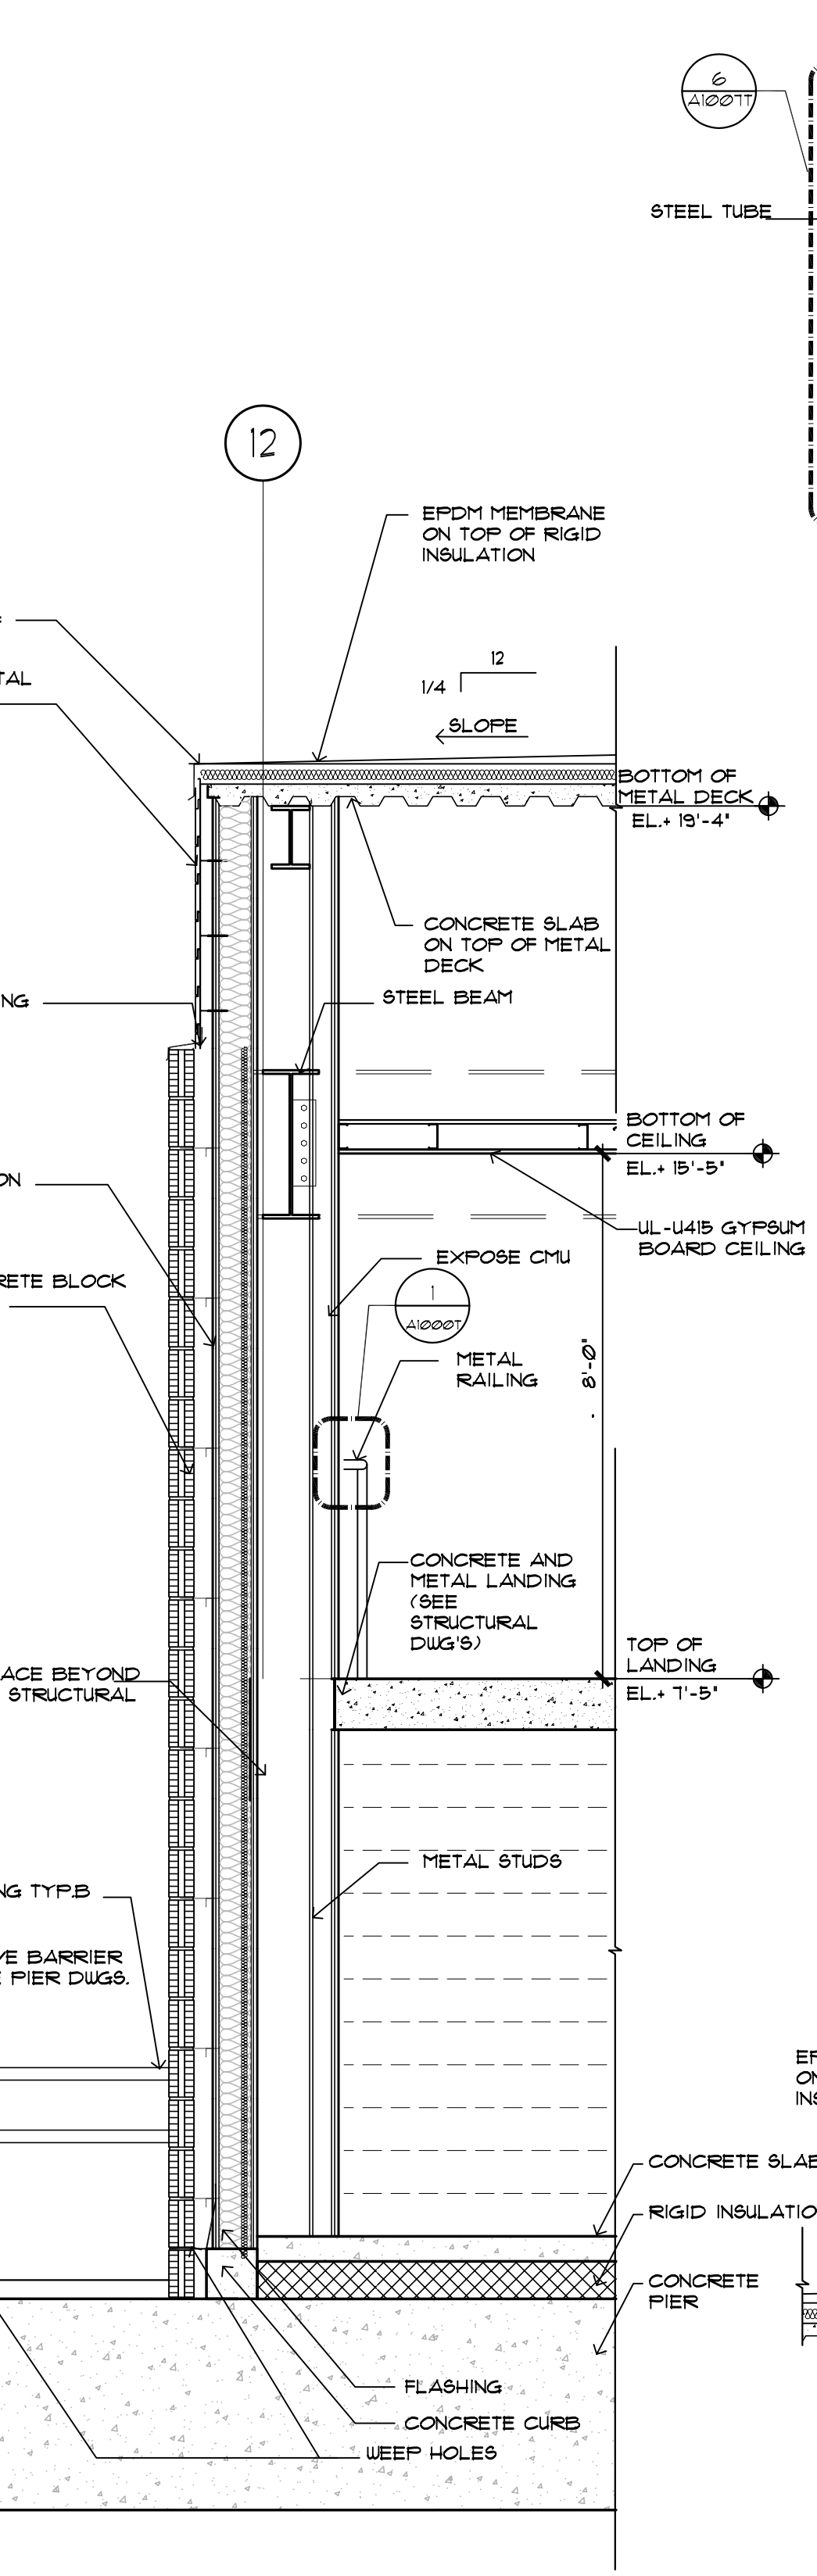


1 WALL SECTION
 SCALE: 1/2" = 1'-0"

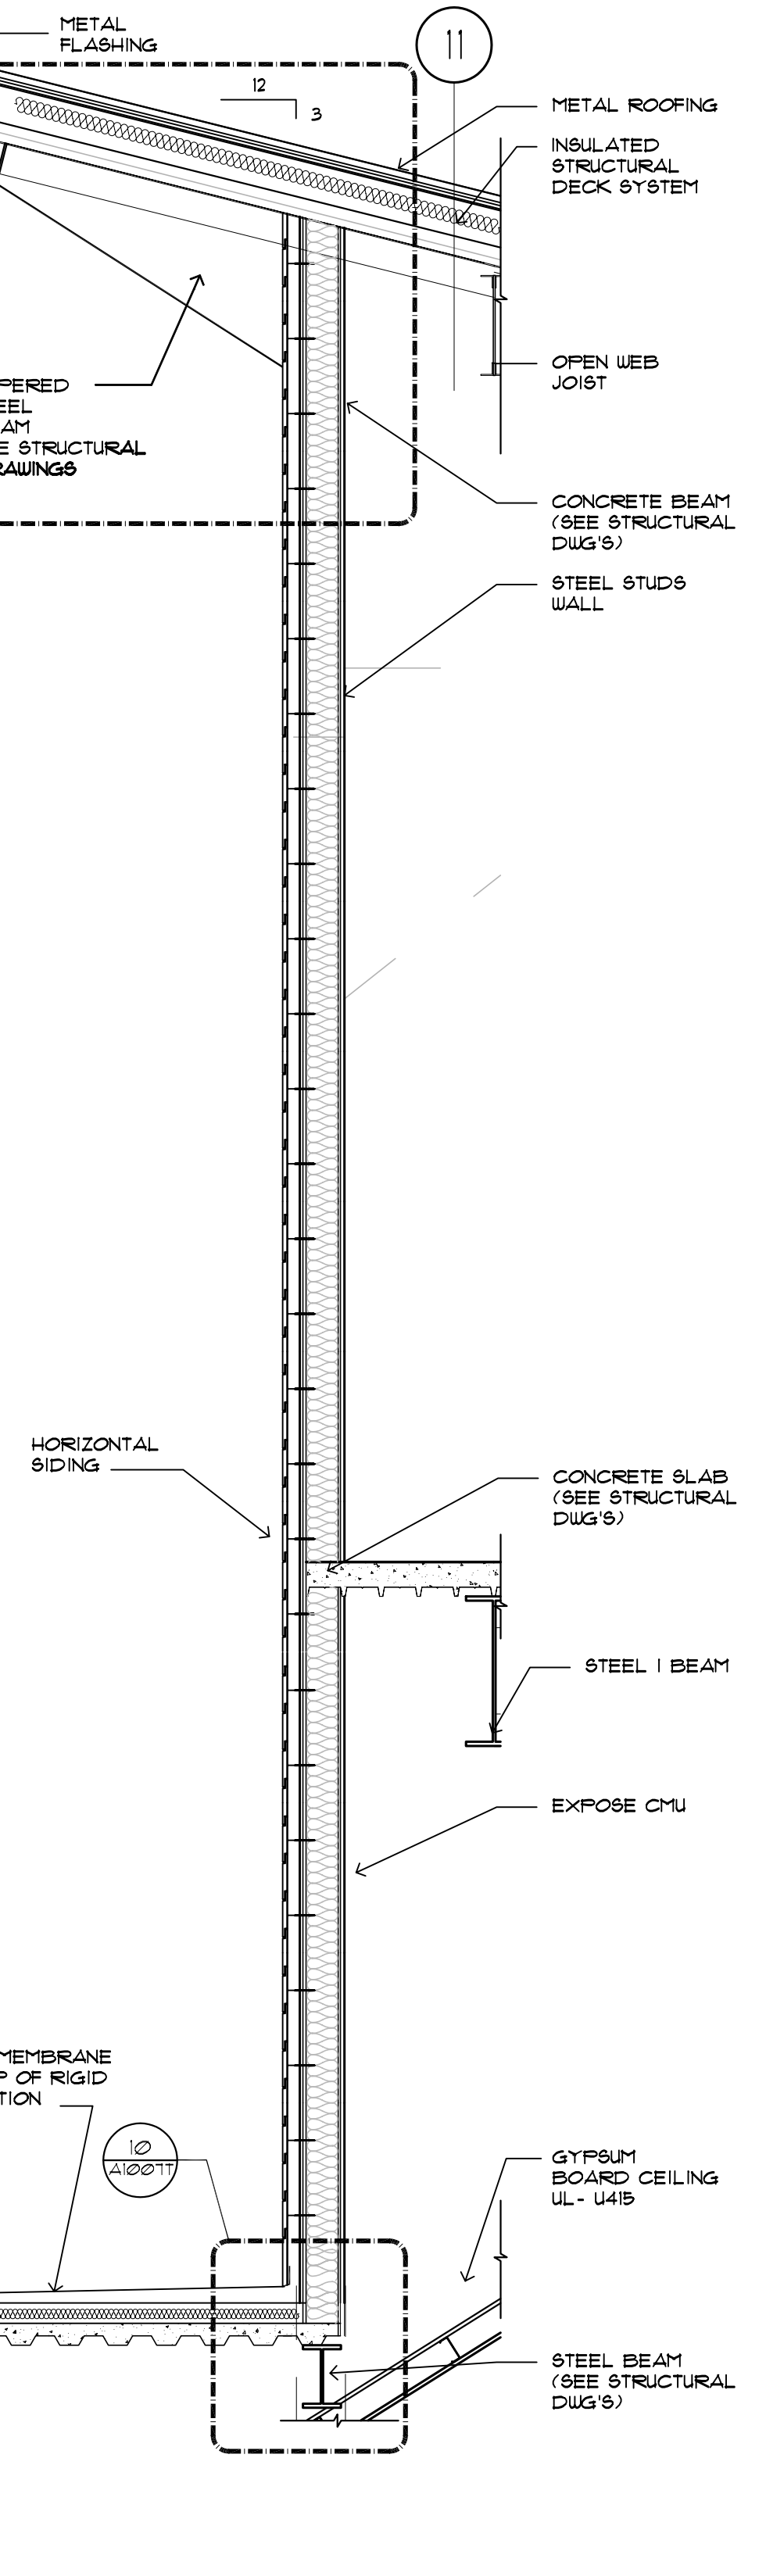

2 WALL SECTION
 SCALE: 1/2" = 1'-0"

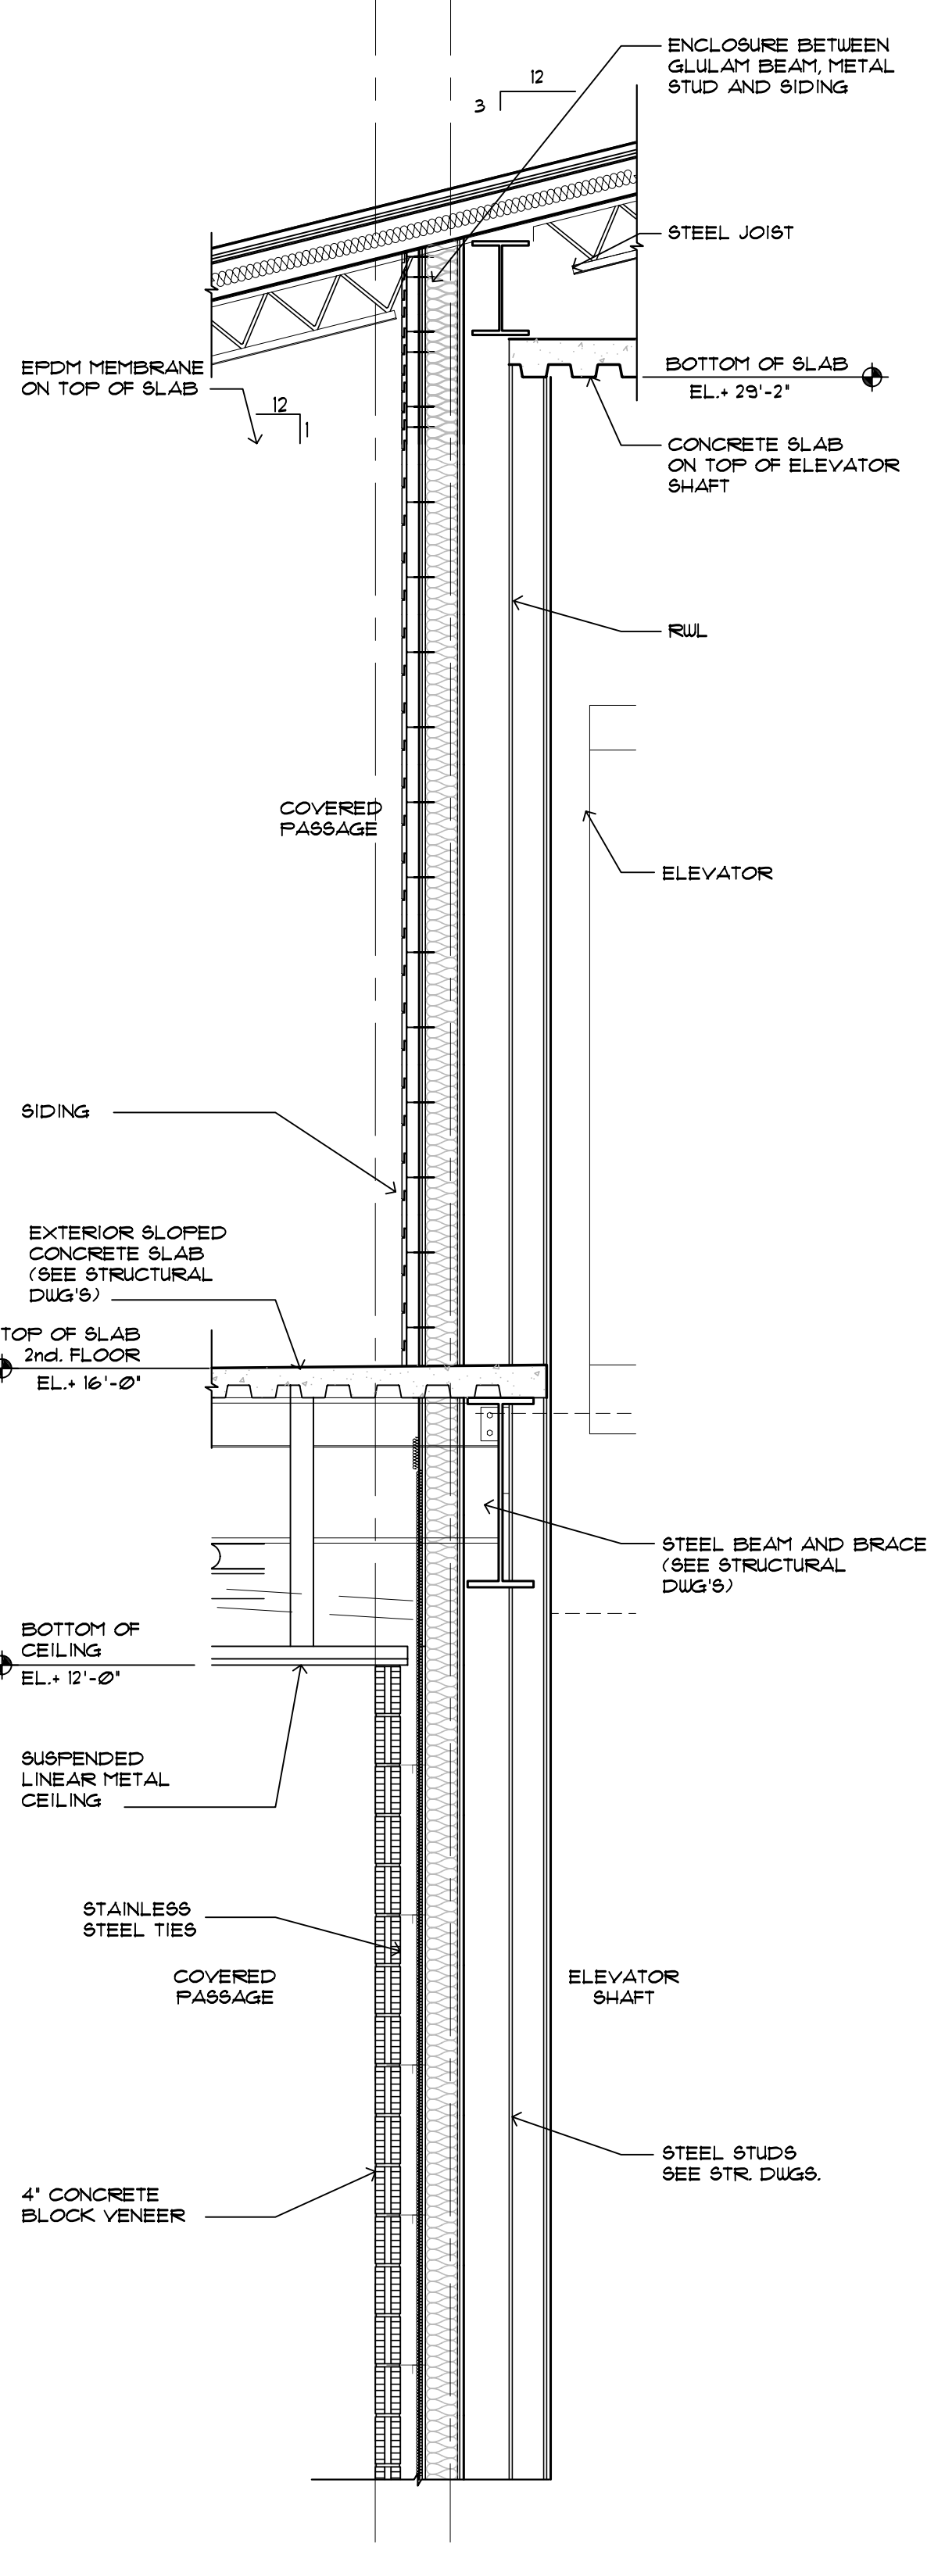

3 WALL SECTION
 SCALE: 1/2" = 1'-0"

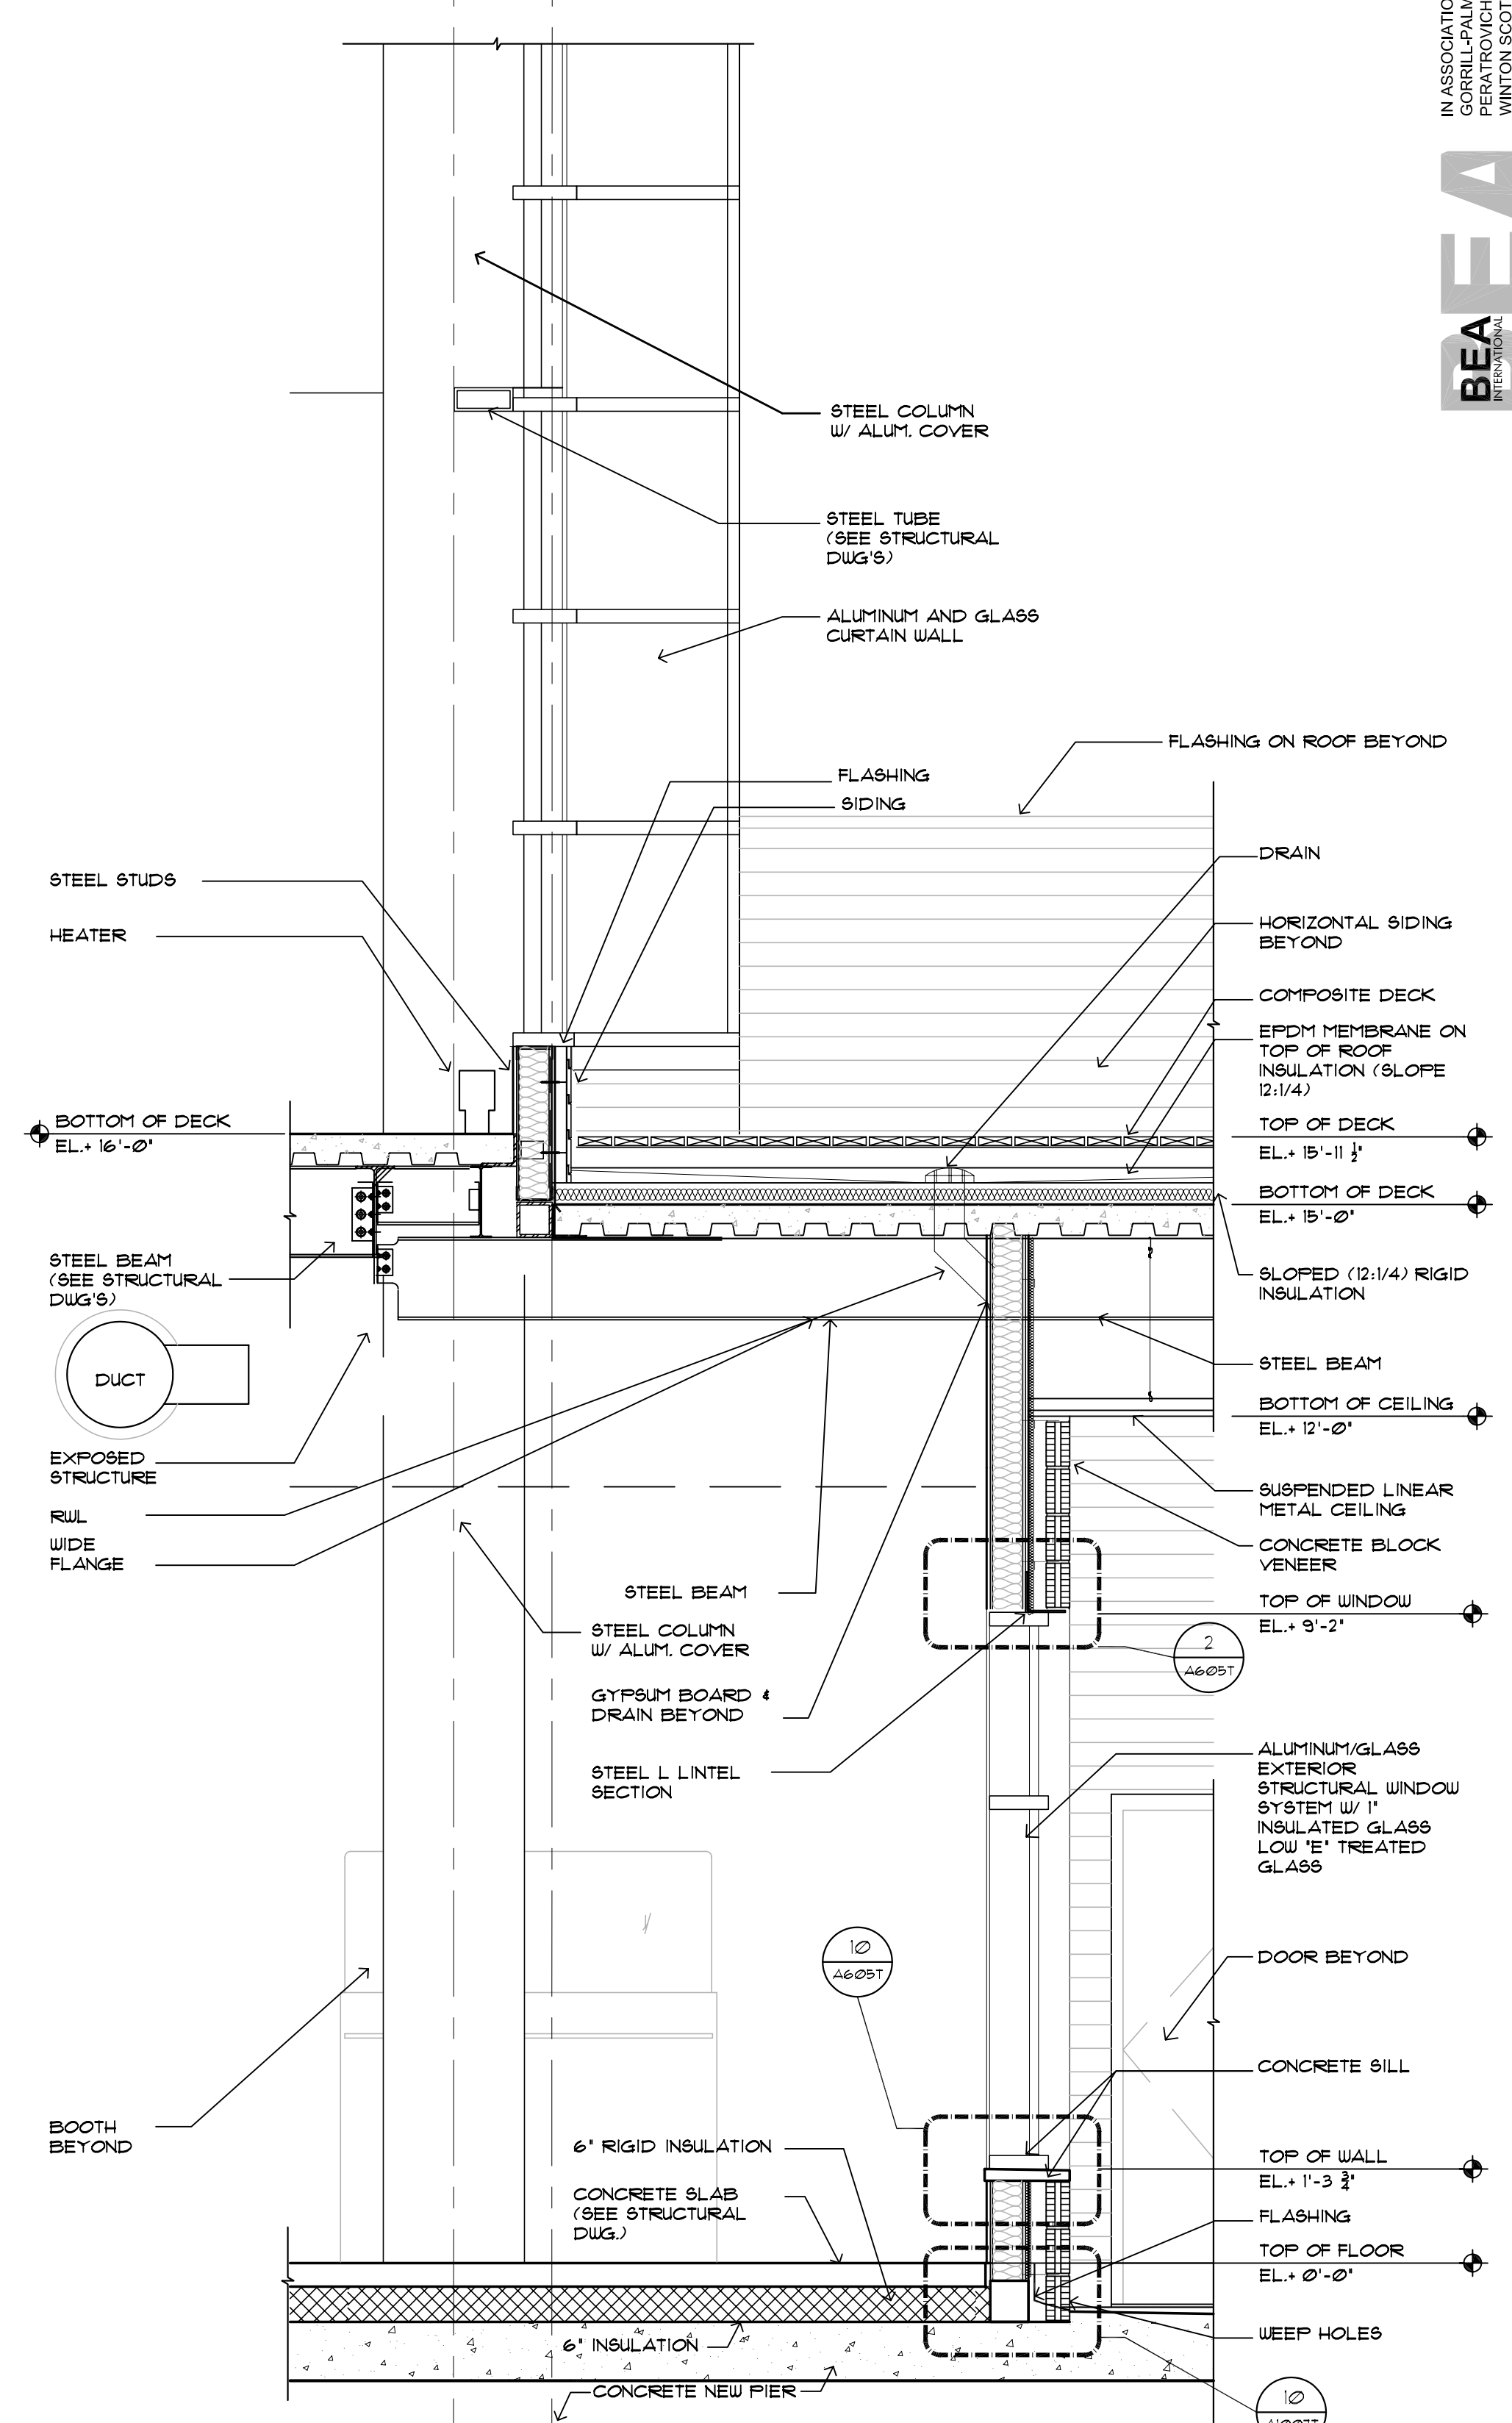

4 WALL SECTION
 SCALE: 1/2" = 1'-0"