



**ENLARGE- STAIR N°3  
SECOND FLOOR PLAN**  
SCALE: 1/4"=1'-0"

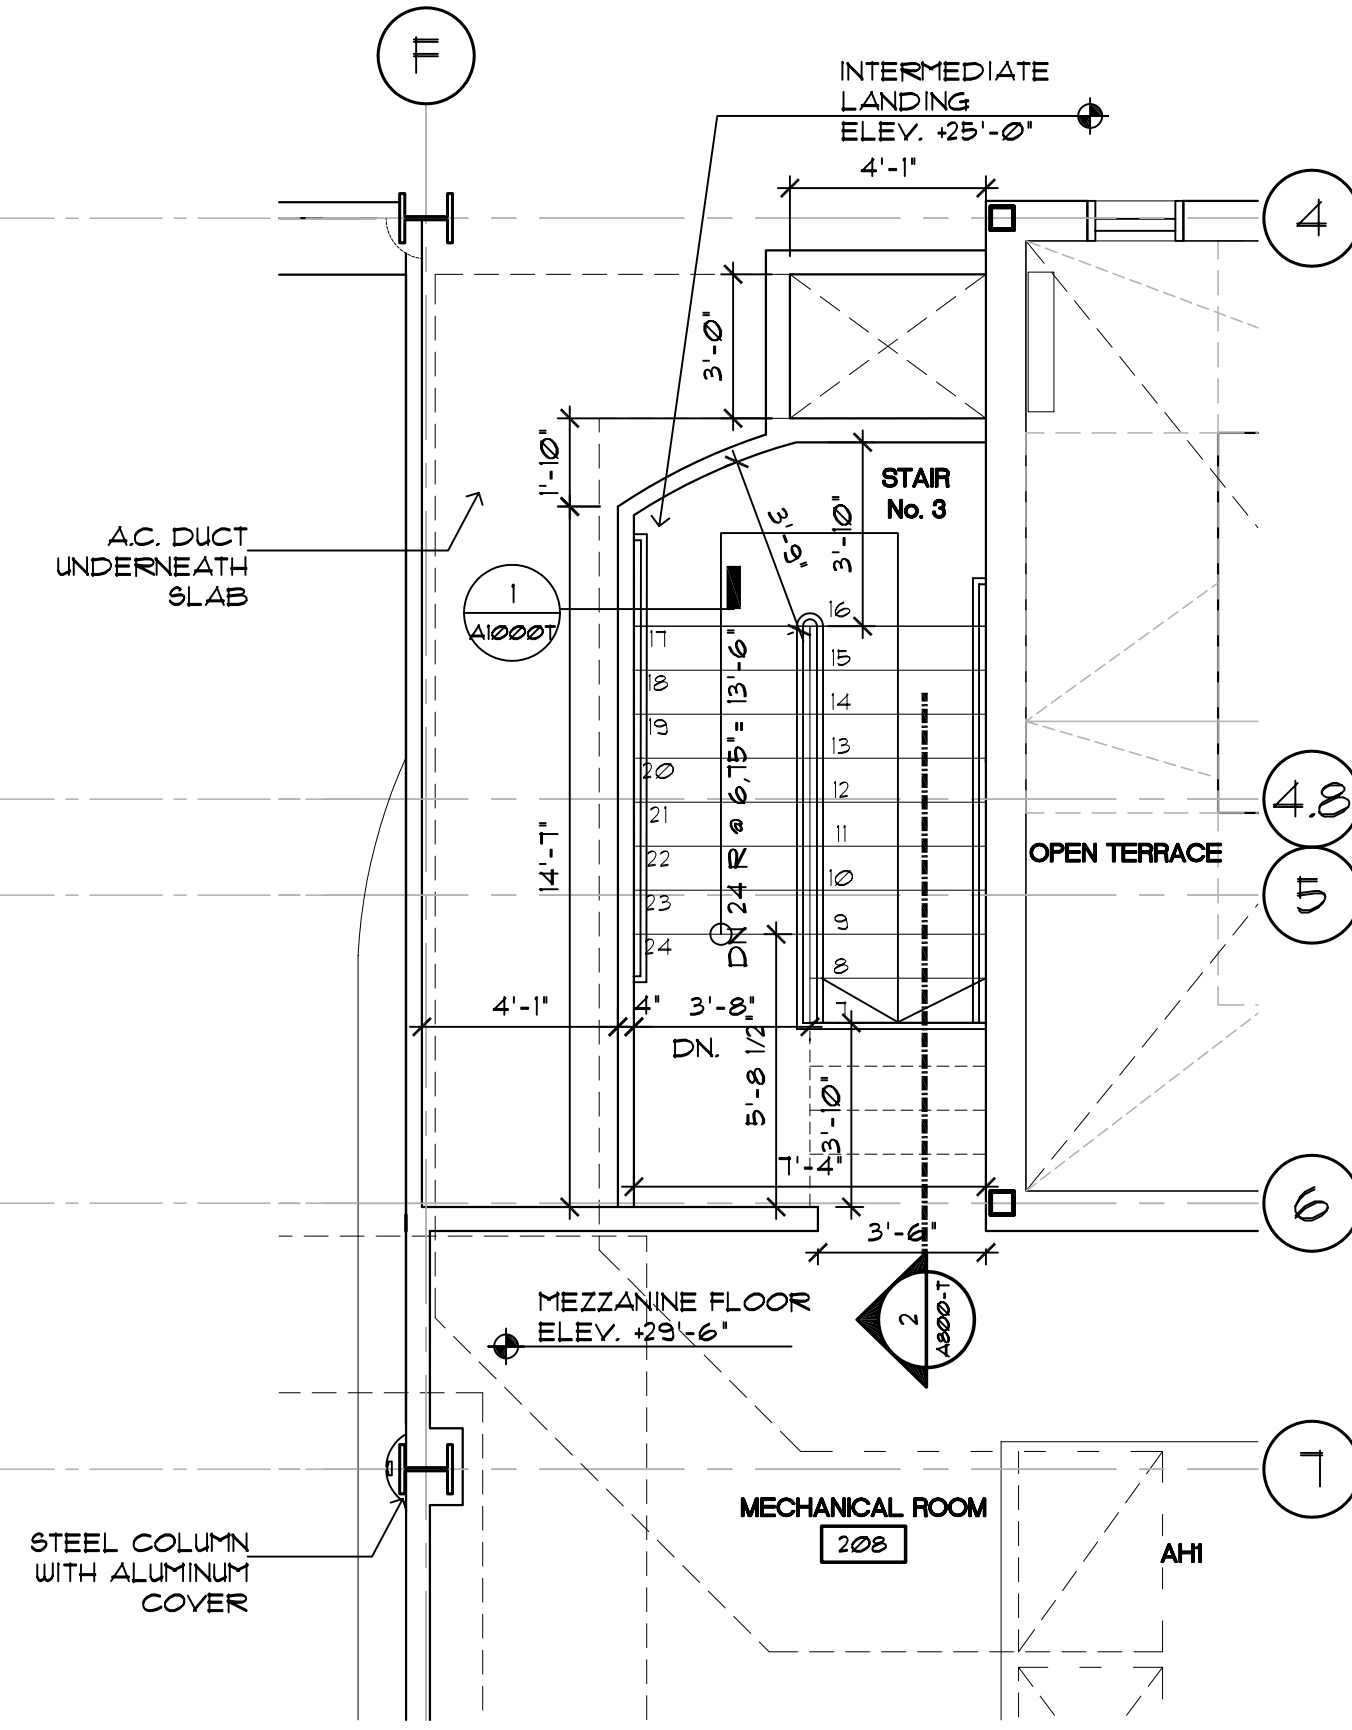

**ENLARGE- STAIR N°3  
MEZZANINE FLOOR PLAN**  
SCALE: 1/4"=1'-0"

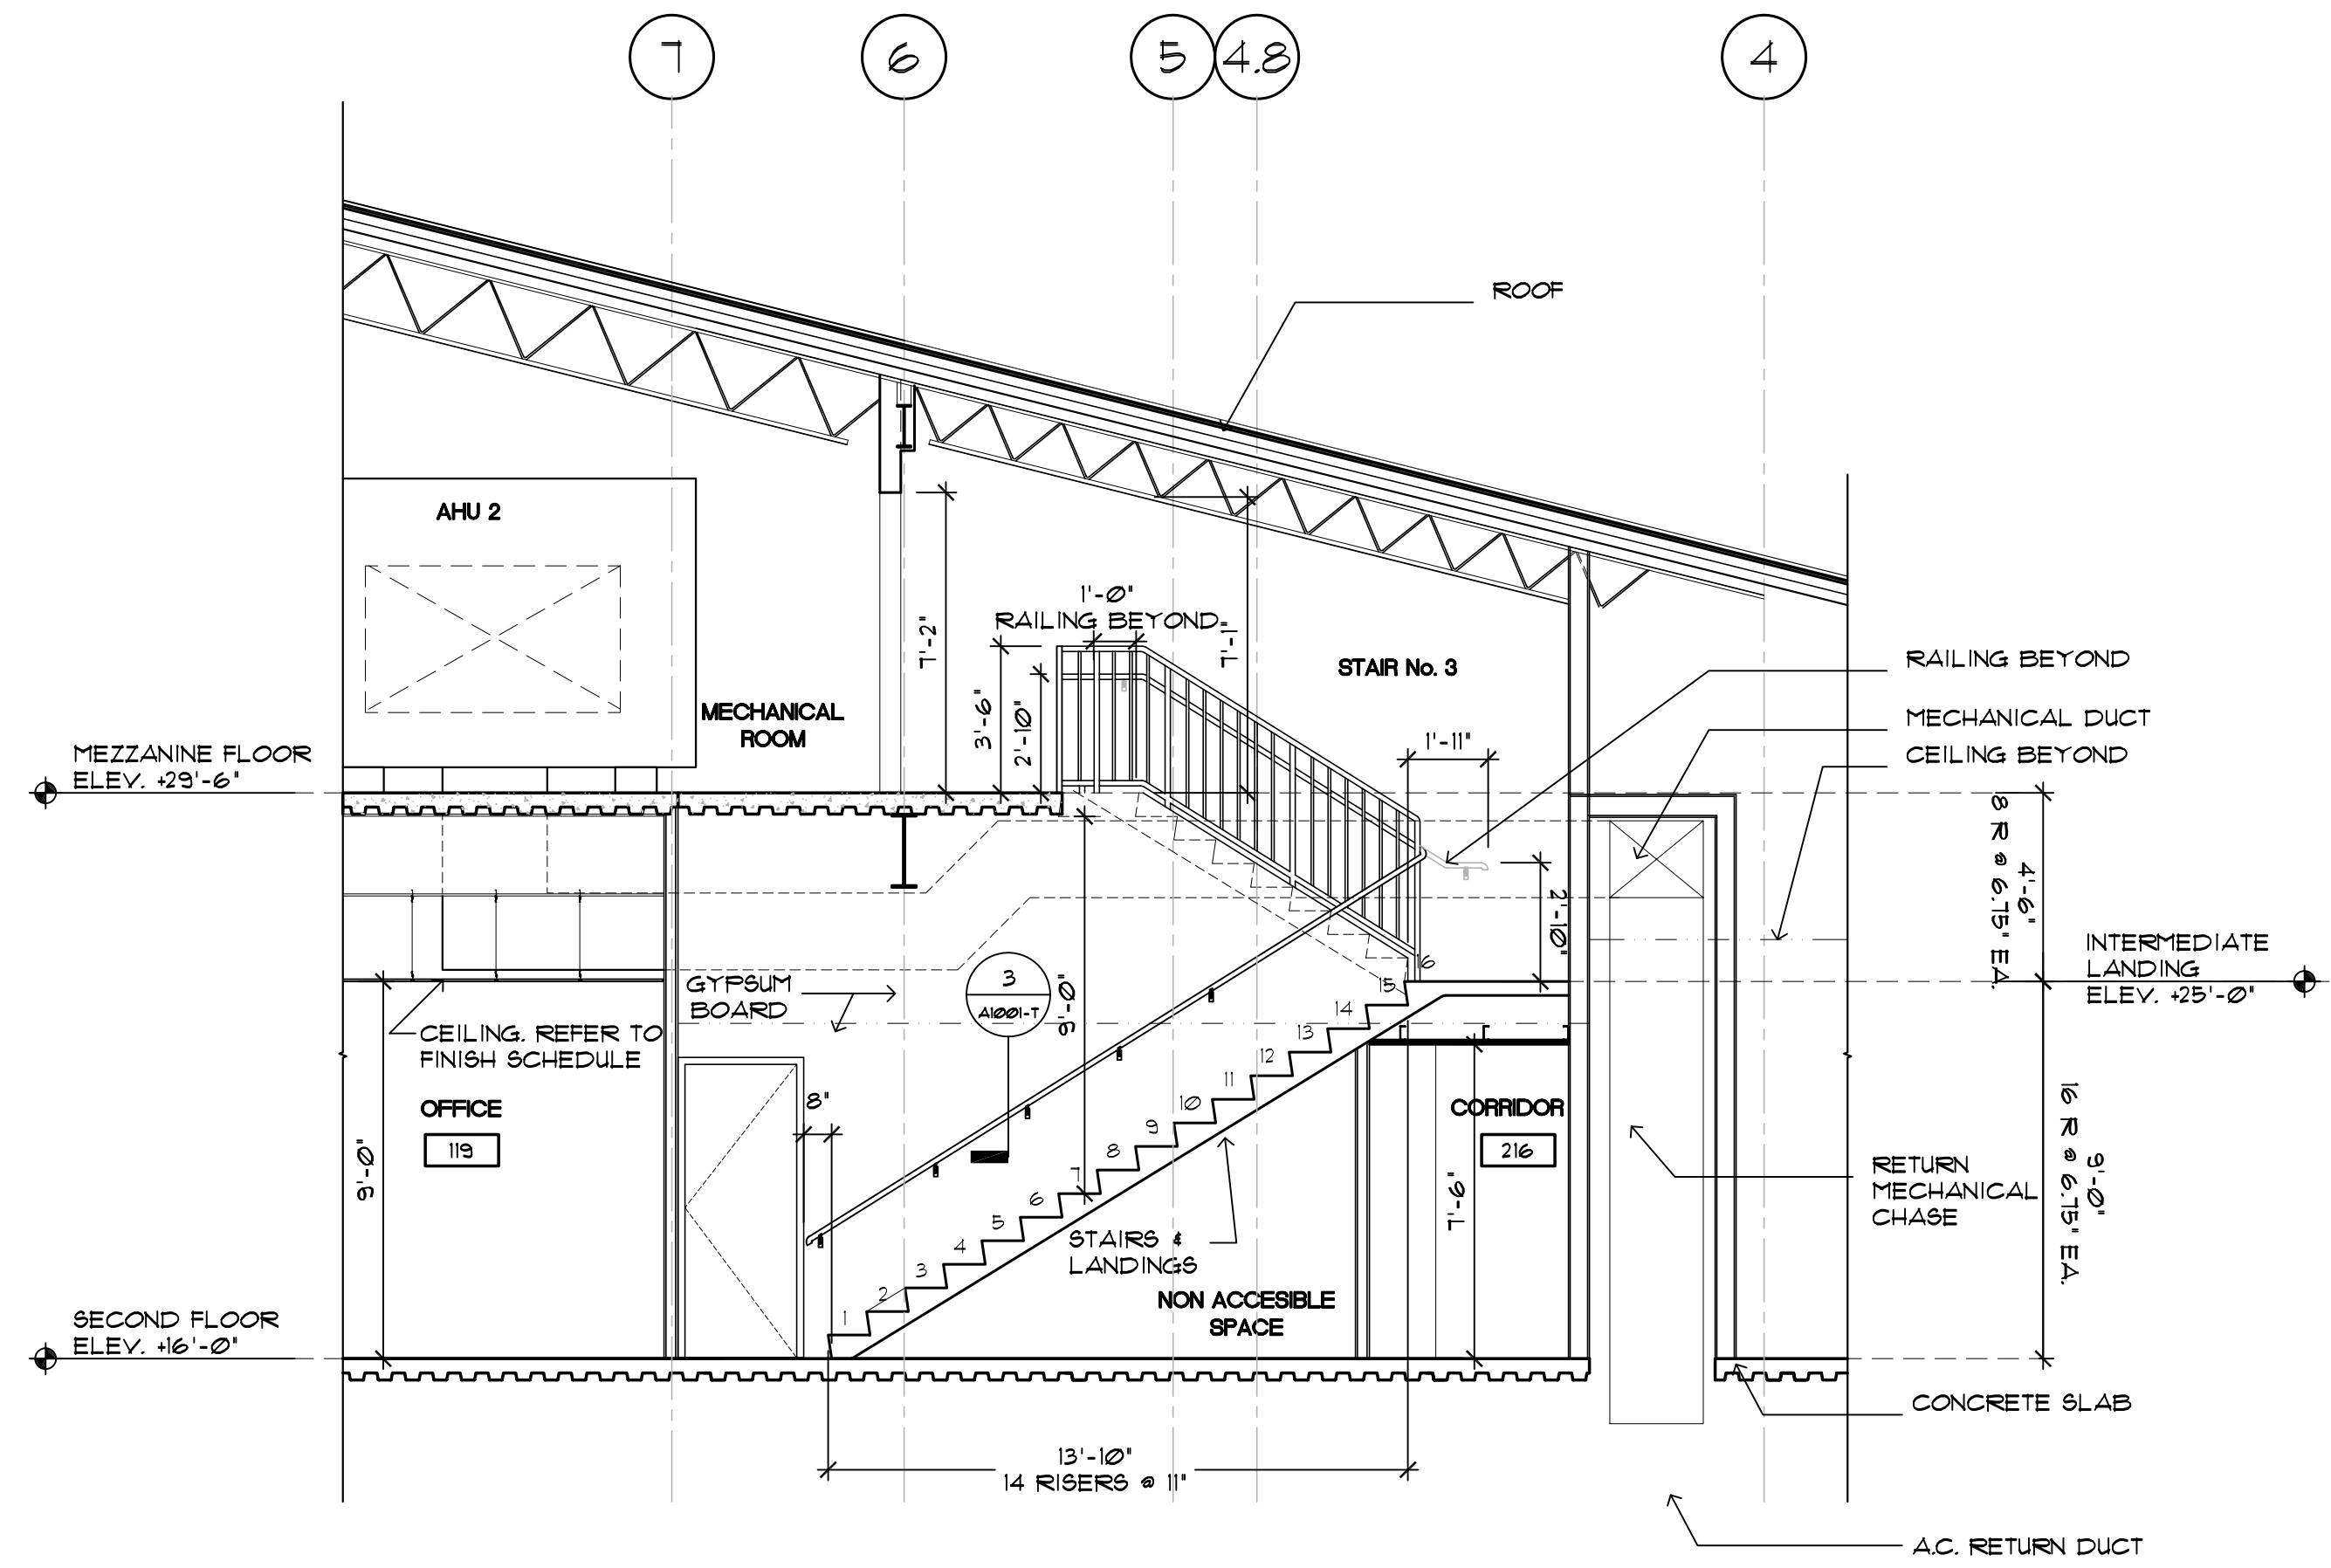

**STAIR N°3  
SECTION**  
SCALE: 1/4"=1'-0"

PROJ. MANAGER	PAUL POTTLE	BY	DATE	SIGNATURE
DESIGN-DETAILED				
CHECKED-REVIEWED				
DESIGN2-DETAILED2				
DESIGN3-DETAILED3				
REVISIONS 1	VAAP 22 DESIGN CHANGE		10/15/05	P. LICENCE NUMBER
REVISIONS 2			11/15/05	DATE
REVISIONS 3				
REVISIONS 4				
REVISIONS 5				
FIELD CHANGES				