



SOUTH ELEVATION
SCALE: 1/8"=1'-0"

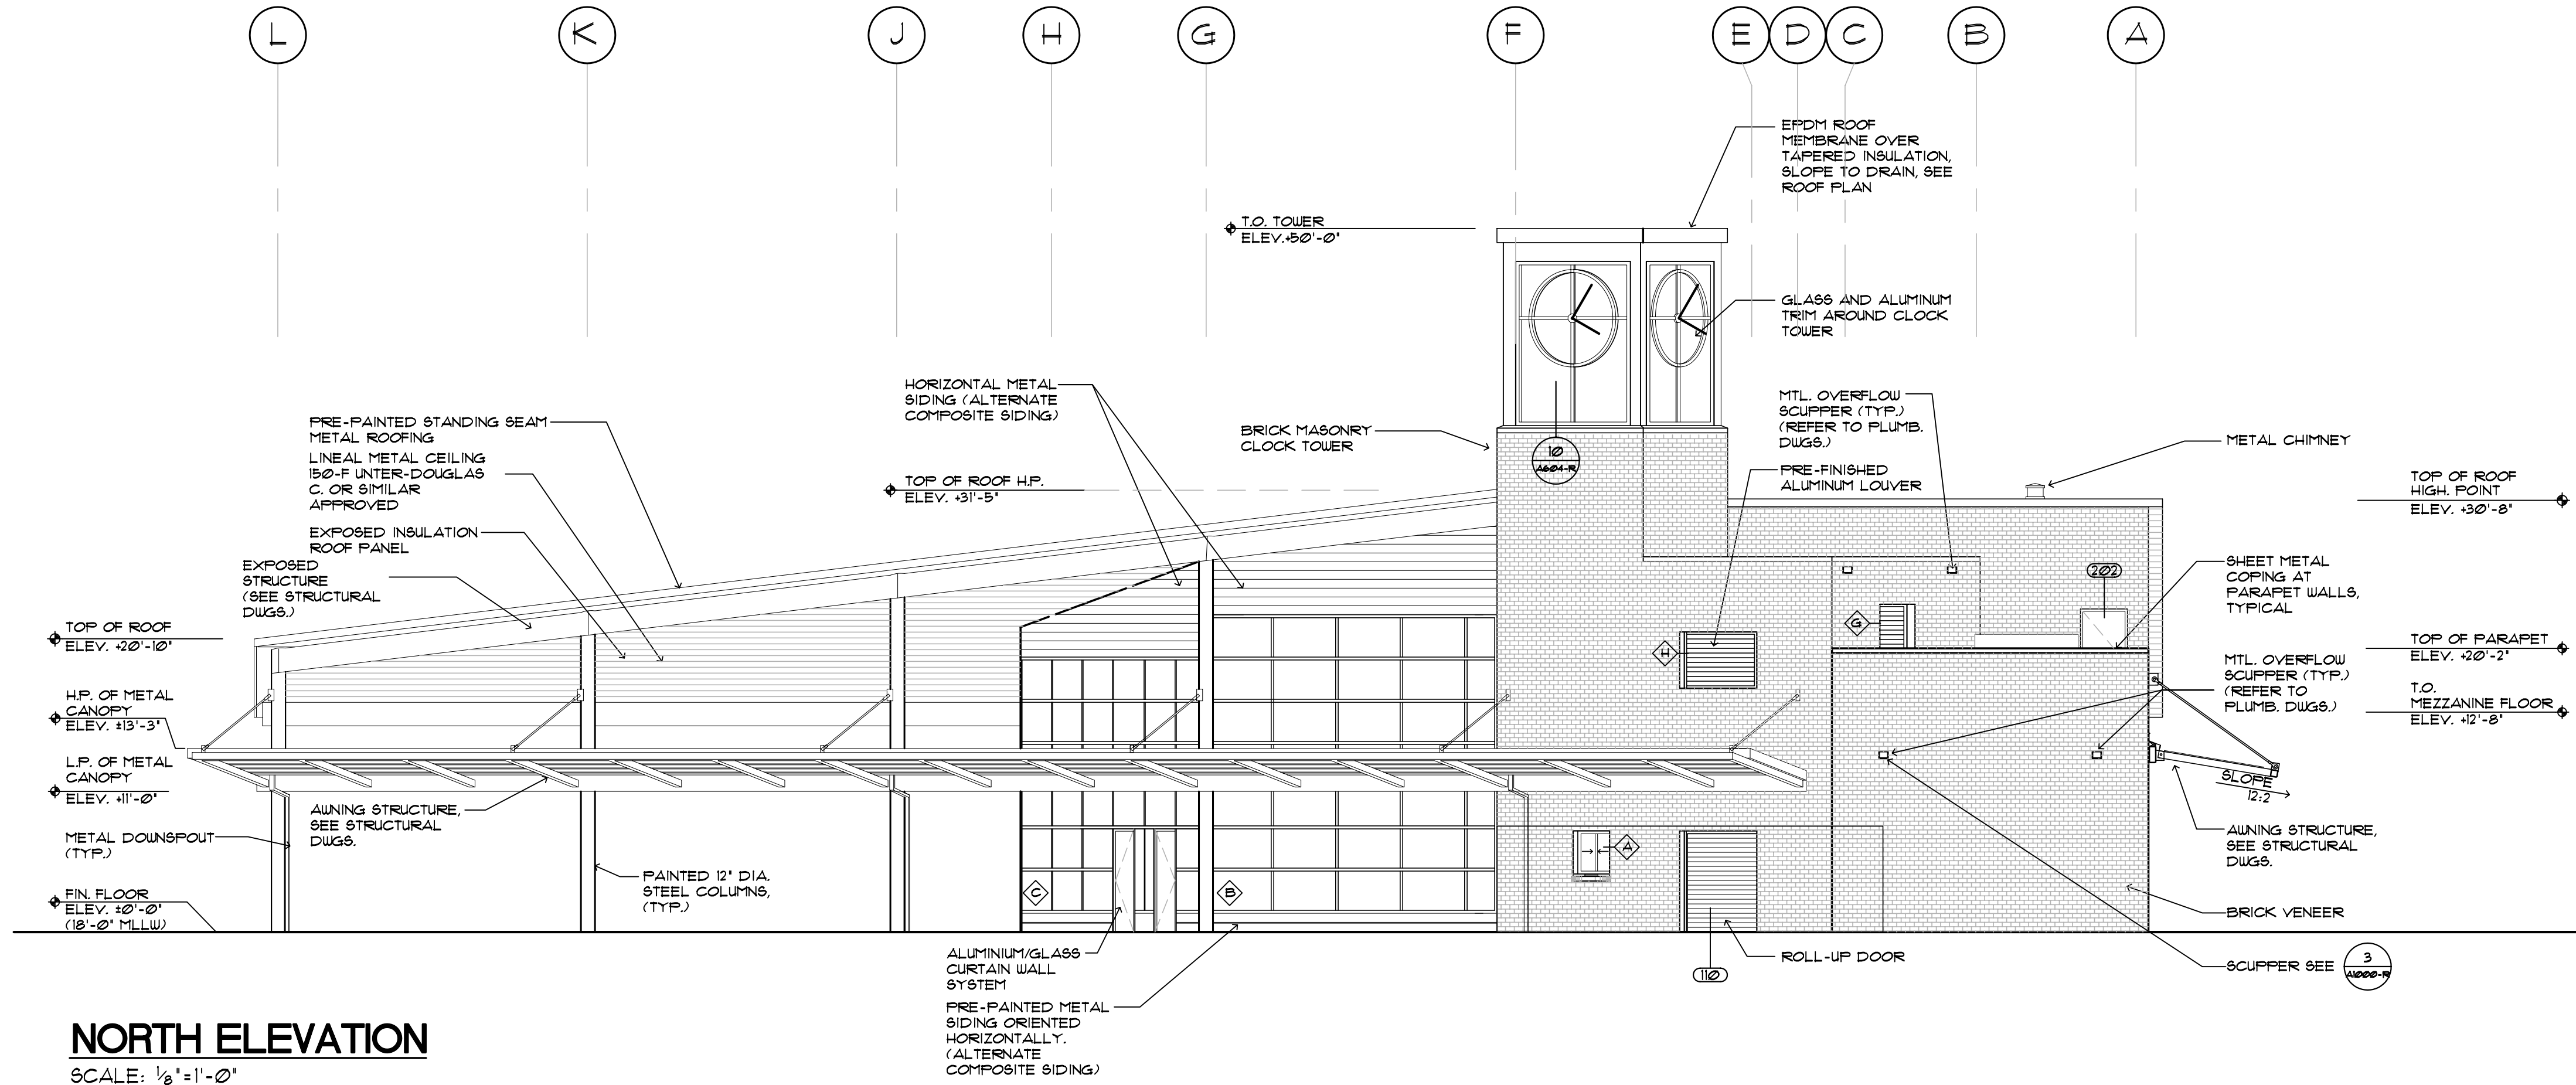

NORTH ELEVATION
SCALE: 1/8"=1'-0"

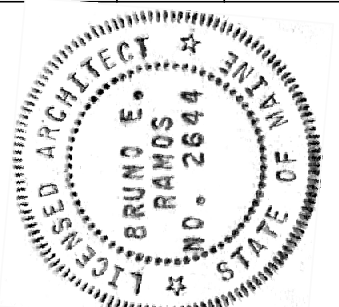

SIGNATURE
P. LICENCE NUMBER
DATE 12/23/05

PROJ. MANAGER	PAUL POTLITZ	DATE	BY
DESIGN-DETAILED			
CHECKED-REVIEWED			
DESIGN2-DETAILED2			
DESIGN3-DETAILED3			
REVISIONS 1	VAAP 22 DESIGN CHANGE 10/15/05	12/23/05	
REVISIONS 2	VAAP-VE-CODE CHANGES	12/23/05	
REVISIONS 3			
REVISIONS 4			
REVISIONS 5			
FIELD CHANGES			