



16 15 14 13 12 11 10 9 8 7 6 5 4 3 2 1

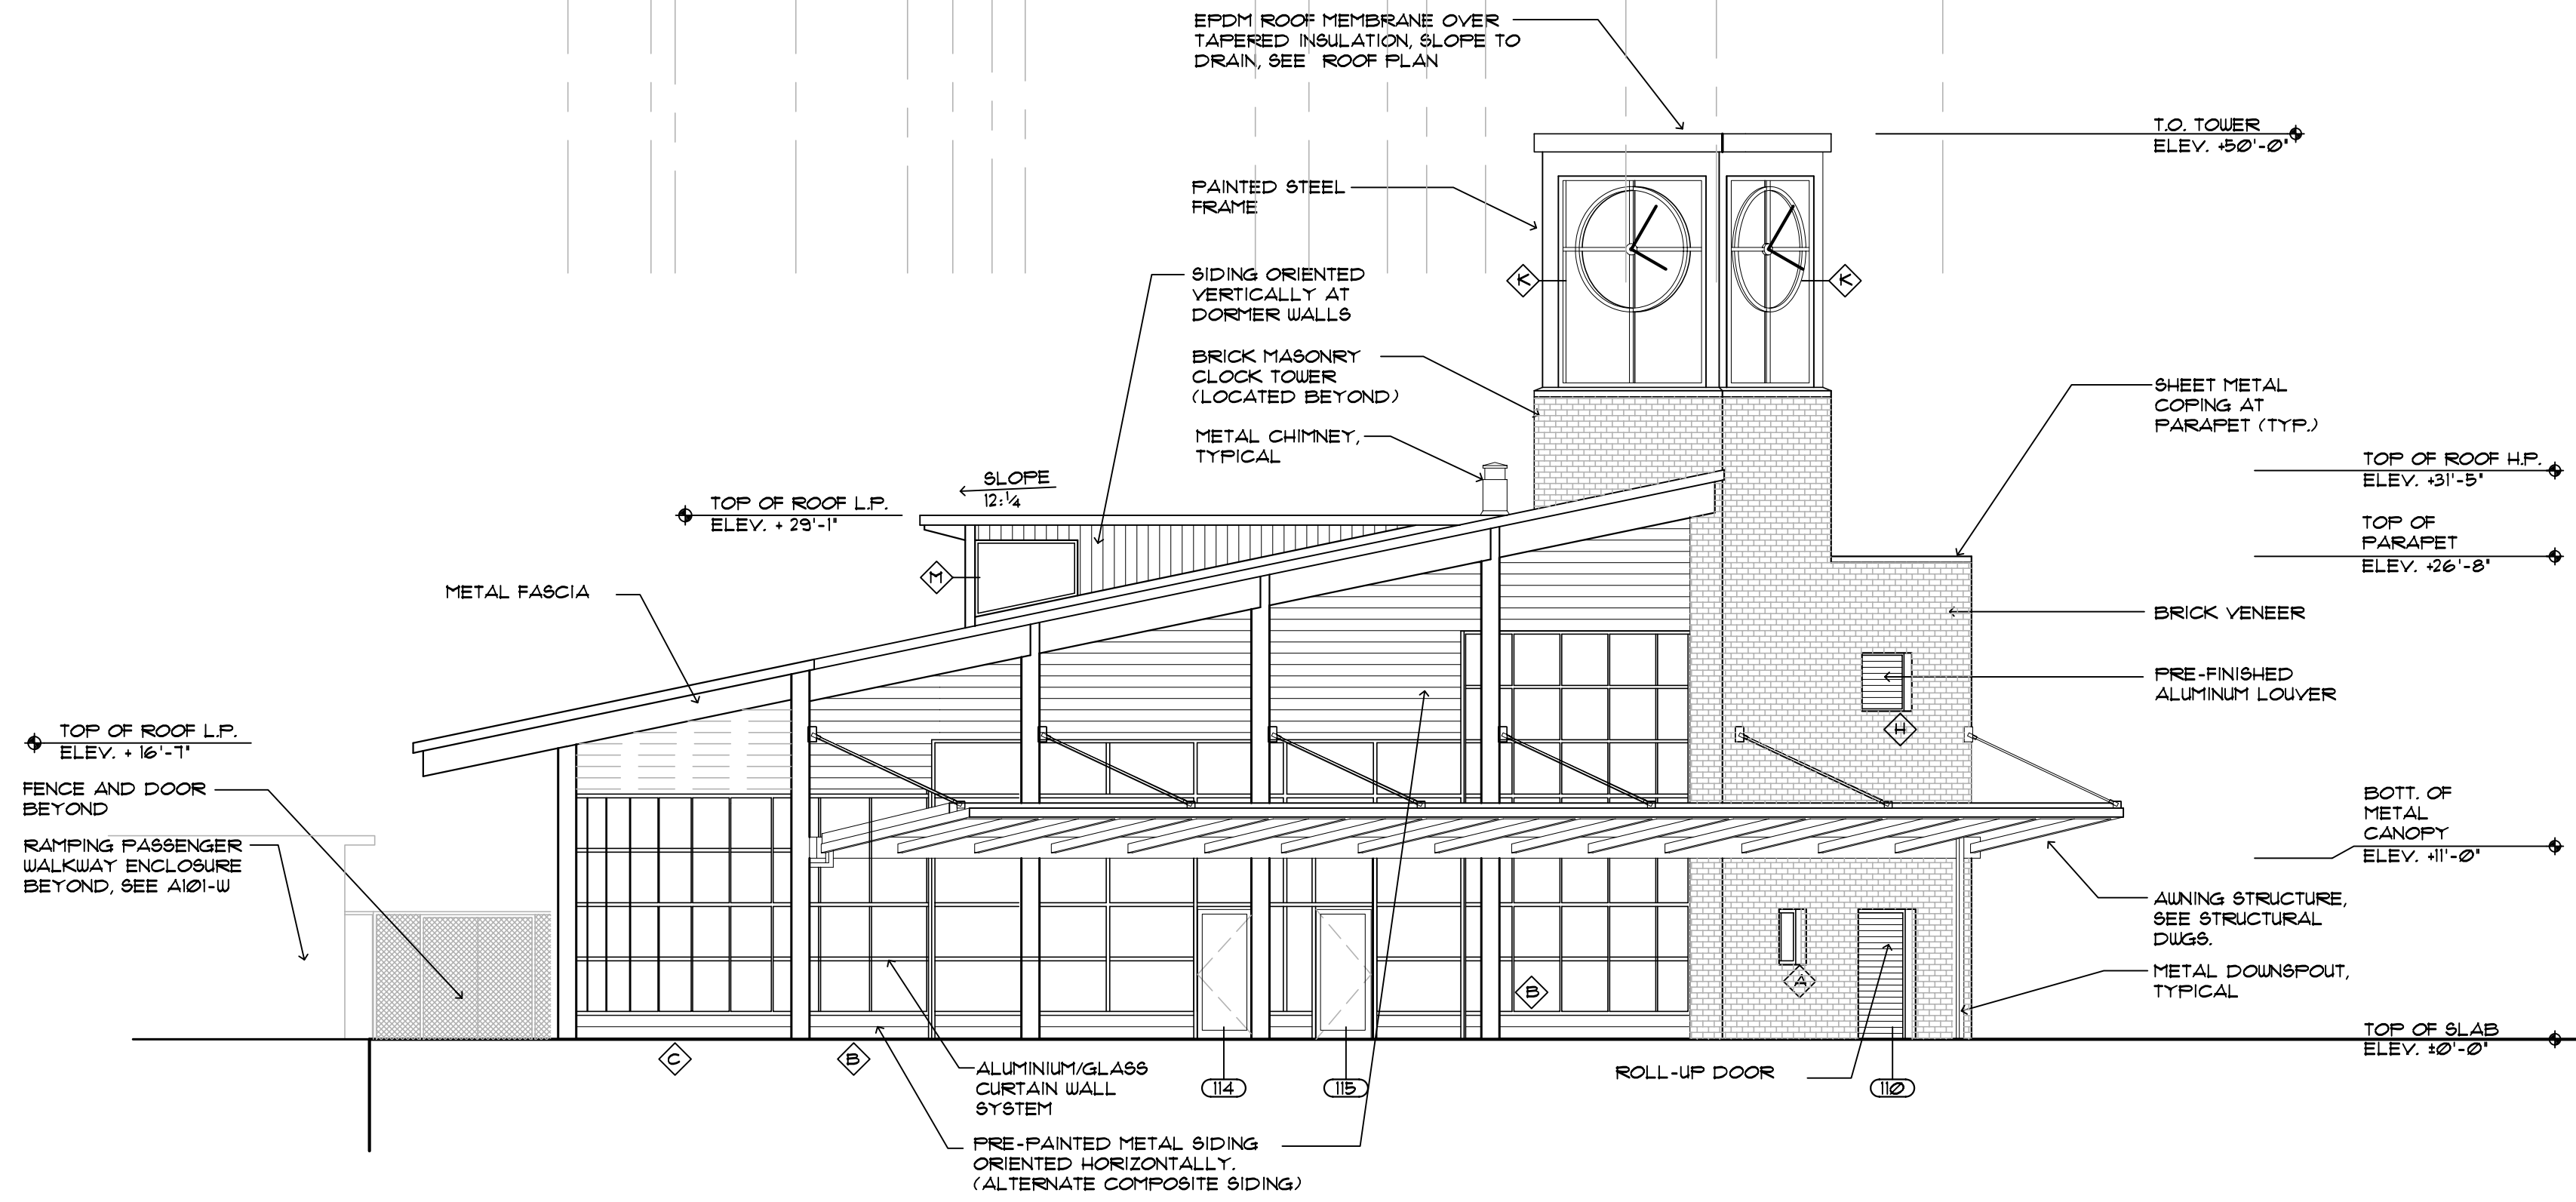

EAST ELEVATION


SCALE: 1/8"=1'-0"

1 2 3 4 5 6 7 8 9 10 11 12 13 14 15 16

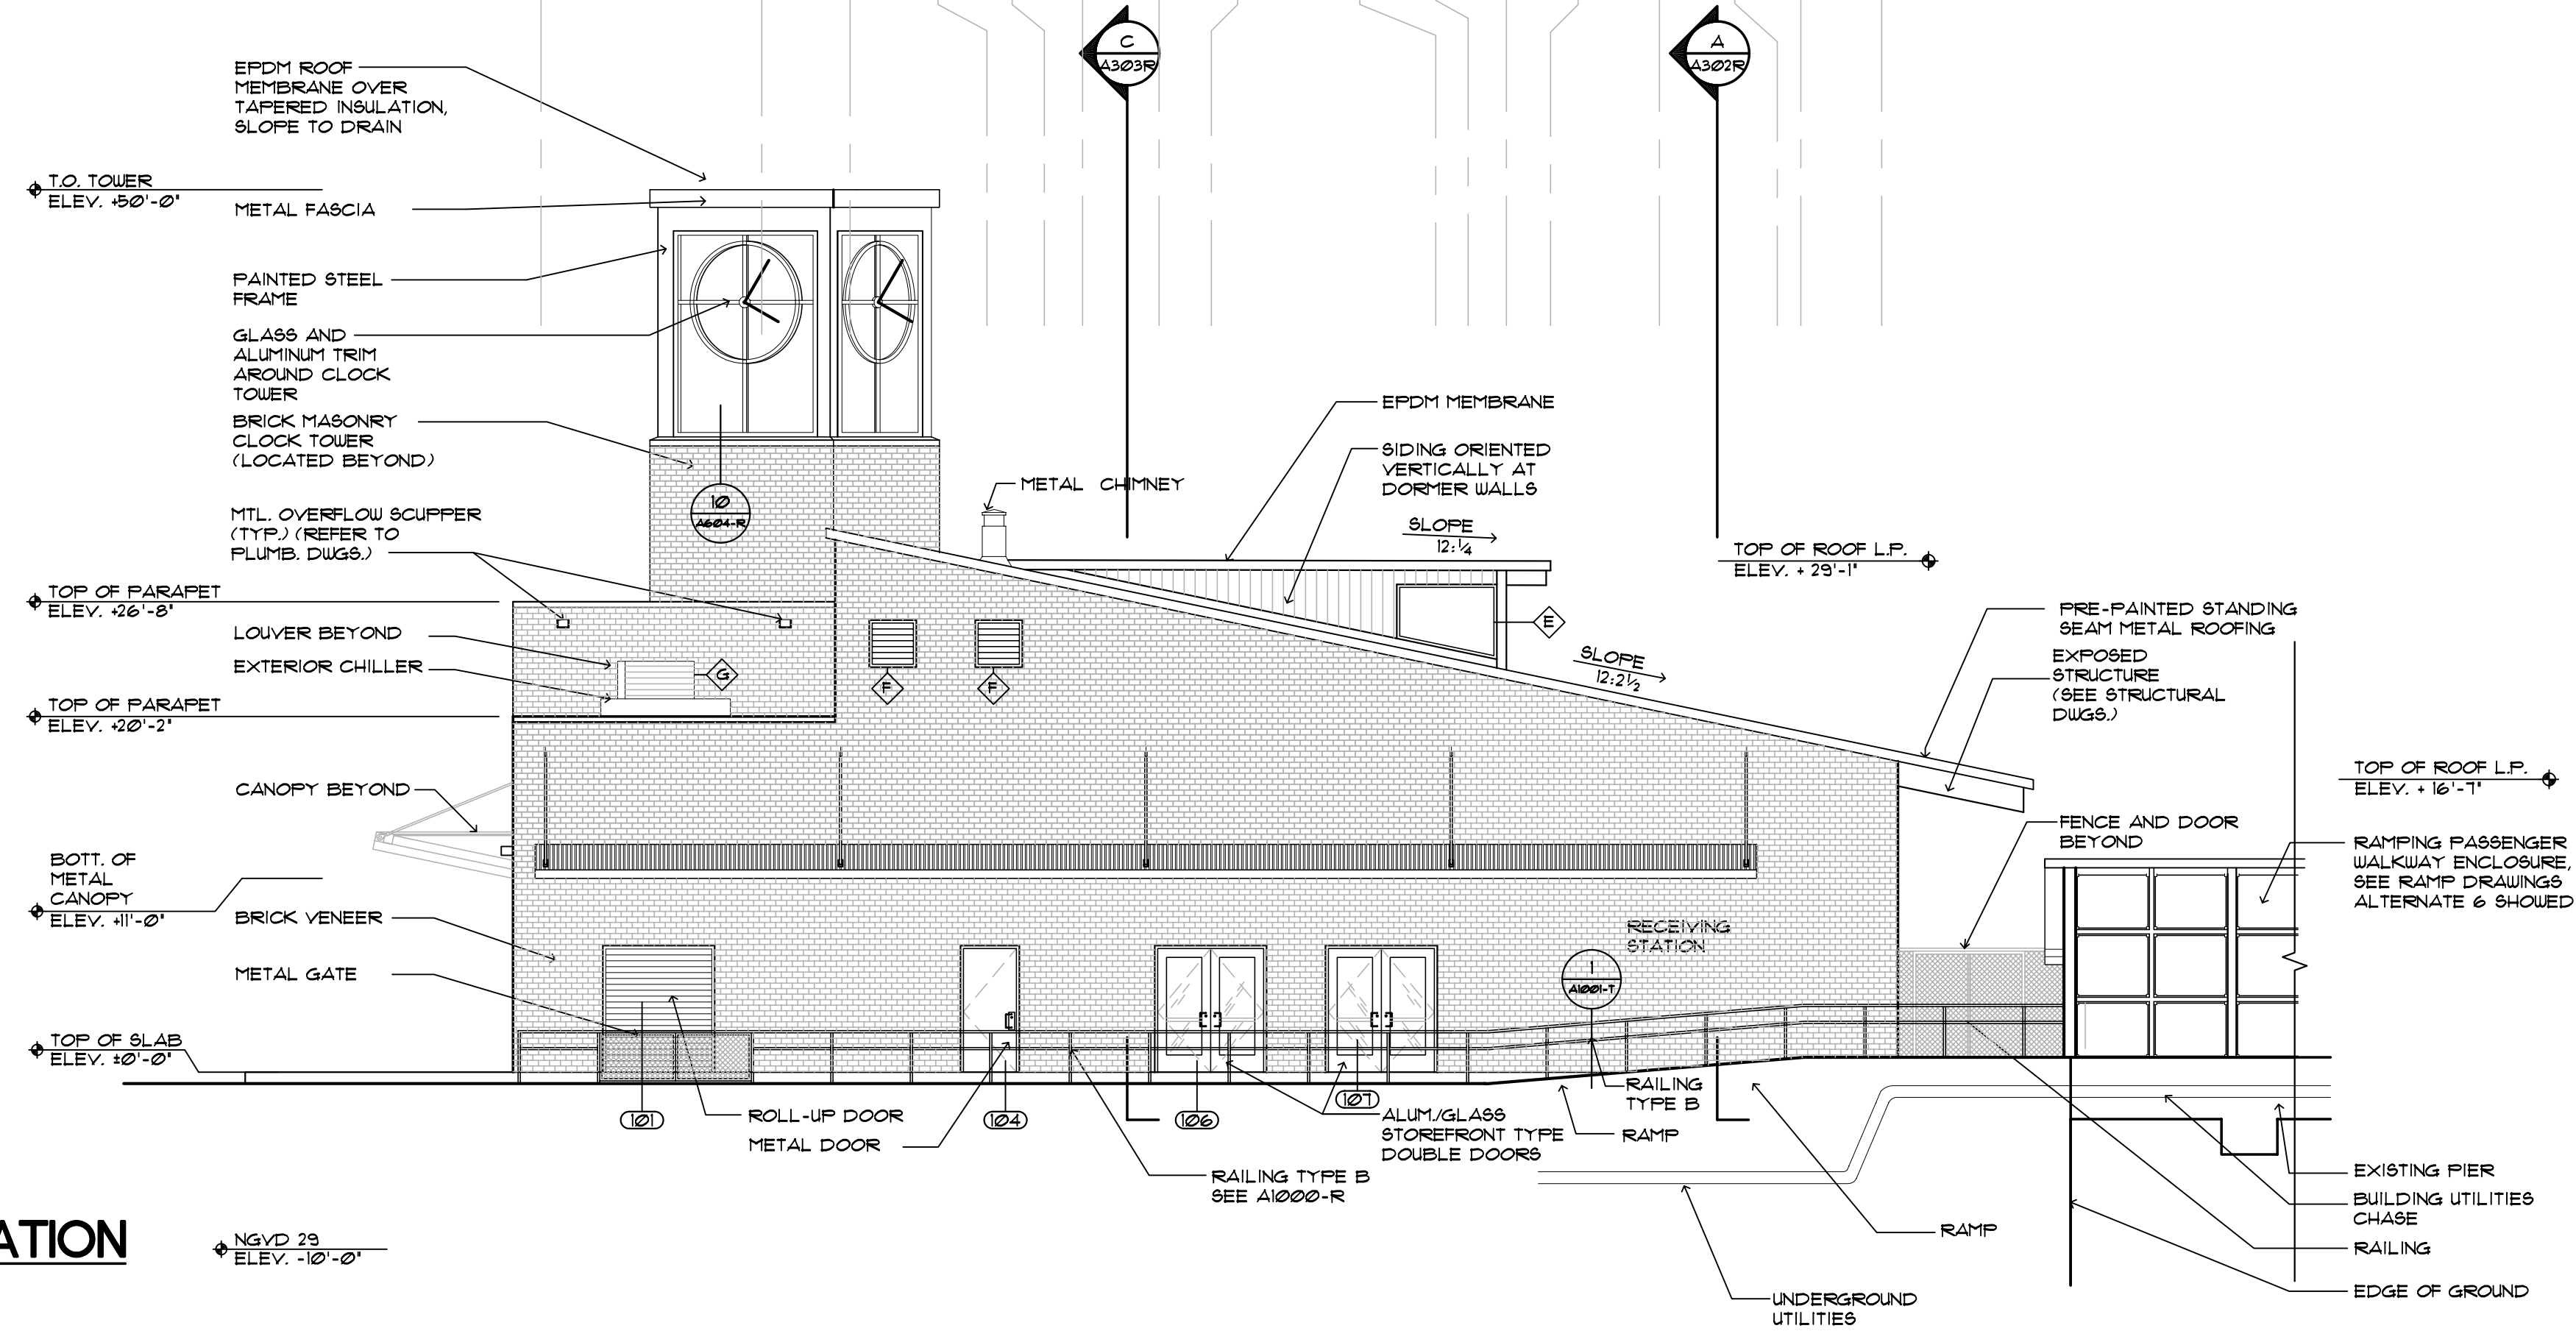

WEST ELEVATION

SCALE: 1/8"=1'-0"

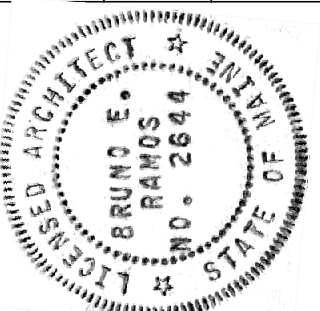

SIGNATURE
 P. LICENCE NUMBER

PROJ. MANAGER	PAUL POTTLE	DATE	BY
DESIGN-DETAILED			
CHECKED-REVIEWED			
DESIGN2-DETAILED2			
DESIGN3-DETAILED3			
REVISIONS 1	VAAP 22 DESIGN CHANGE 10/15/05	10/15/05	
REVISIONS 2	VAAP-VE-CODE CHANGES	12/23/05	
REVISIONS 3			
REVISIONS 4			
REVISIONS 5			
FIELD CHANGES			