



STAIRGROUND FLOOR PLAN DETAIL

SCALE: 1/4"=1'-0"

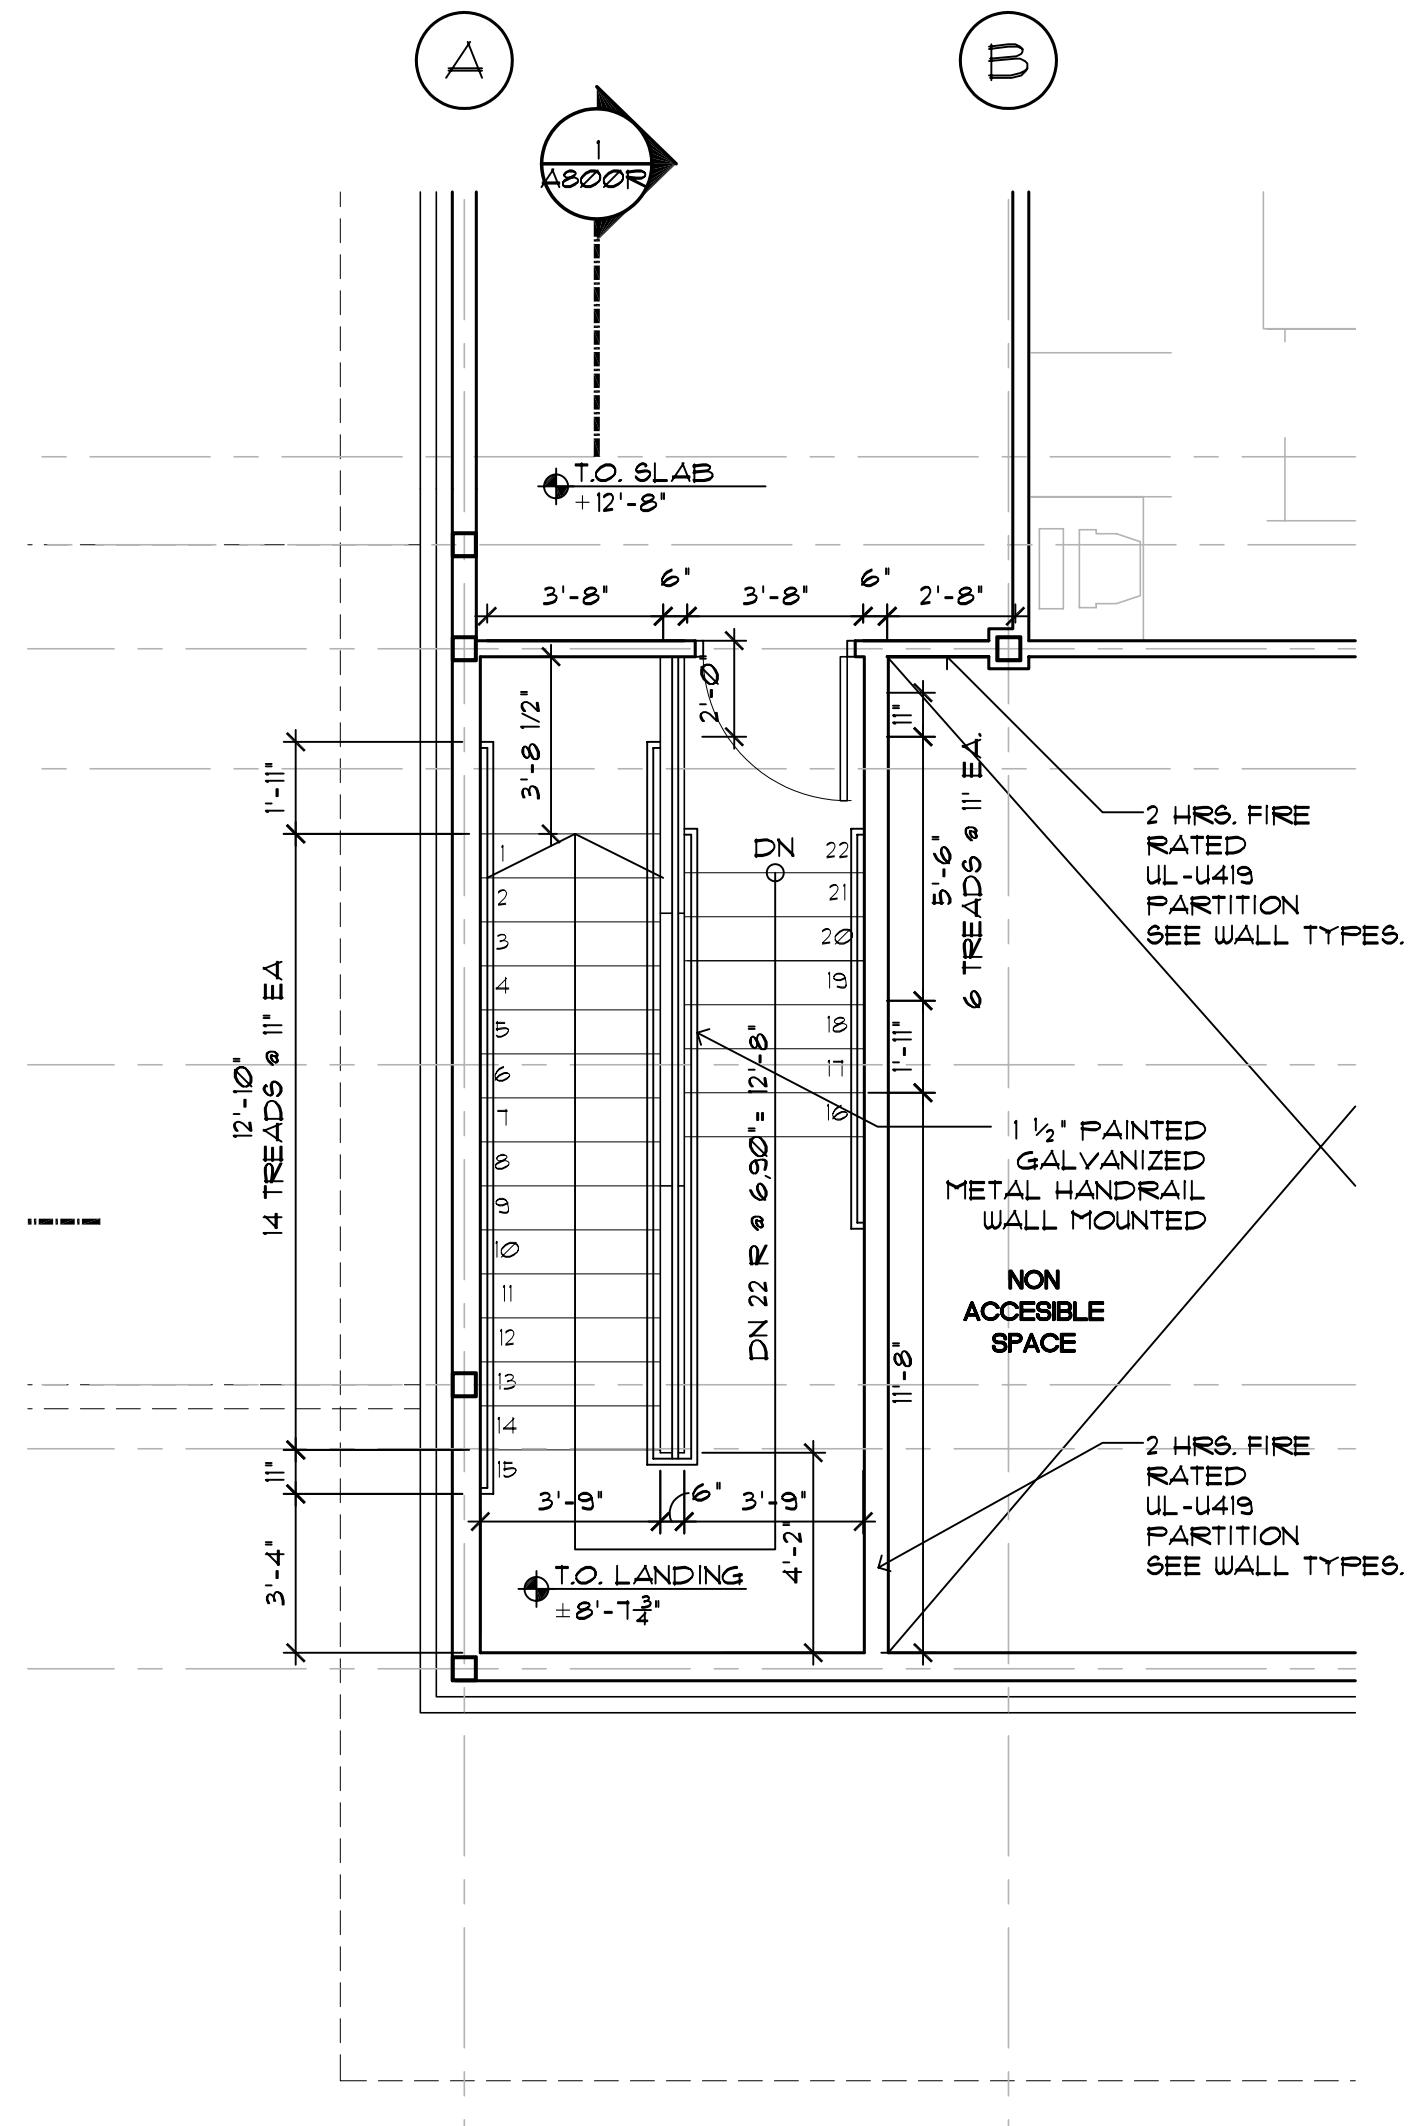


STAIR MEZZANINE FLOOR PLAN DETAIL

SCALE: 1/4"=1'-0"

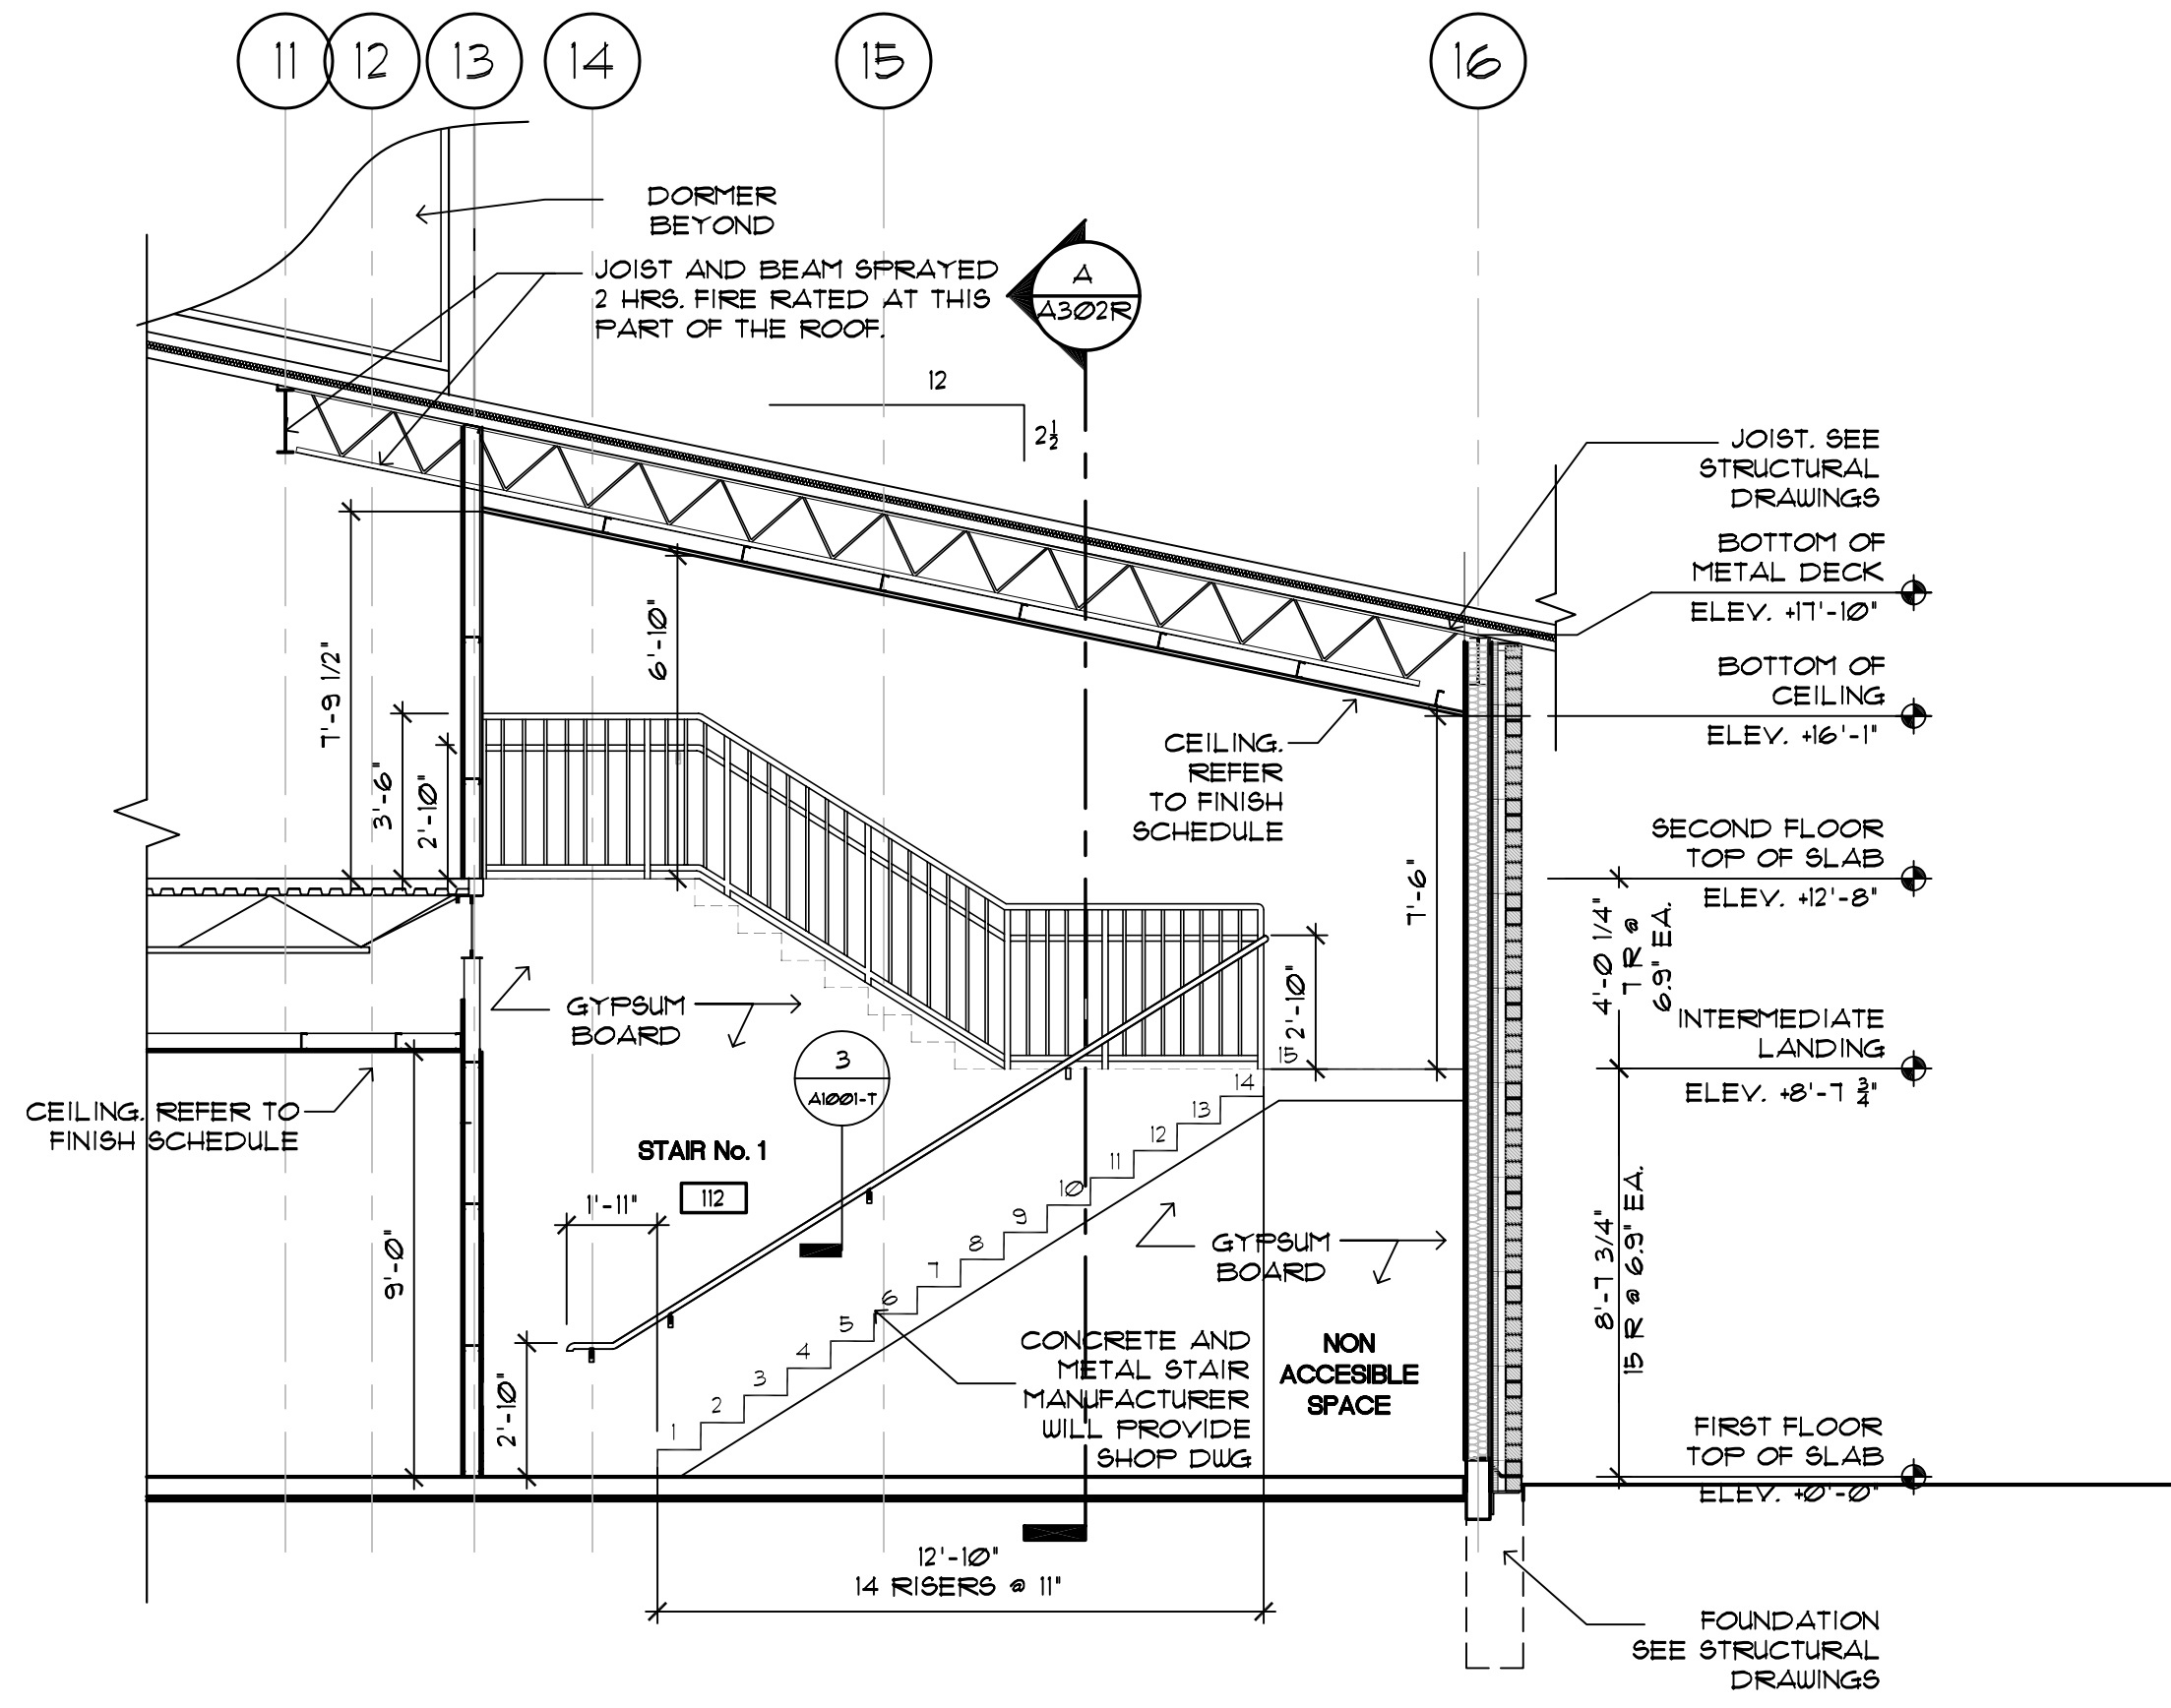

STAIR SECTION

SCALE: 1/4"=1'-0"

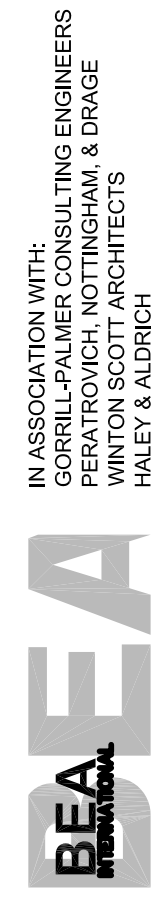

STATE OF MAINE
DEPARTMENT OF TRANSPORTATION
PROJECT NUMBER 009215.00
PIN
009215.00

PROJ. MANAGER	PAUL POTTLE	BY	DATE
DESIGN-DETAILED	L.L.	A.R.S.	09/08/04
CHECKED-REVIEWED	G.C.	B.E.R.	09/08/04
DESIGN-DETAILED	DESIGN3	VAAP	22 DESIGN CHANGE 10/15/05
REVISIONS	1	VAAP	VE-CODE CHANGES 12/23/05
REVISIONS	2		
REVISIONS	3		
REVISIONS	5		
FIELD CHANGES			

CITY OF PORTLAND
OCEAN GATEWAY PHASE 1
STAIR DETAILS

A800-R
206 OF 288