



PROJ. MANAGER	PAUL POTTE
DESIGN-DETAILED	
CHECKED-REVIEWED	
DESIGN2-DETAILED2	
DESIGN3-DETAILED3	
REVISIONS 1	
REVISIONS 2	
REVISIONS 3	
REVISIONS 4	
FIELD CHANGES	

CITY OF PORTLAND
 OCEAN GATEWAY PHASE 1
 ENLARGED GROUND FLOOR PLAN

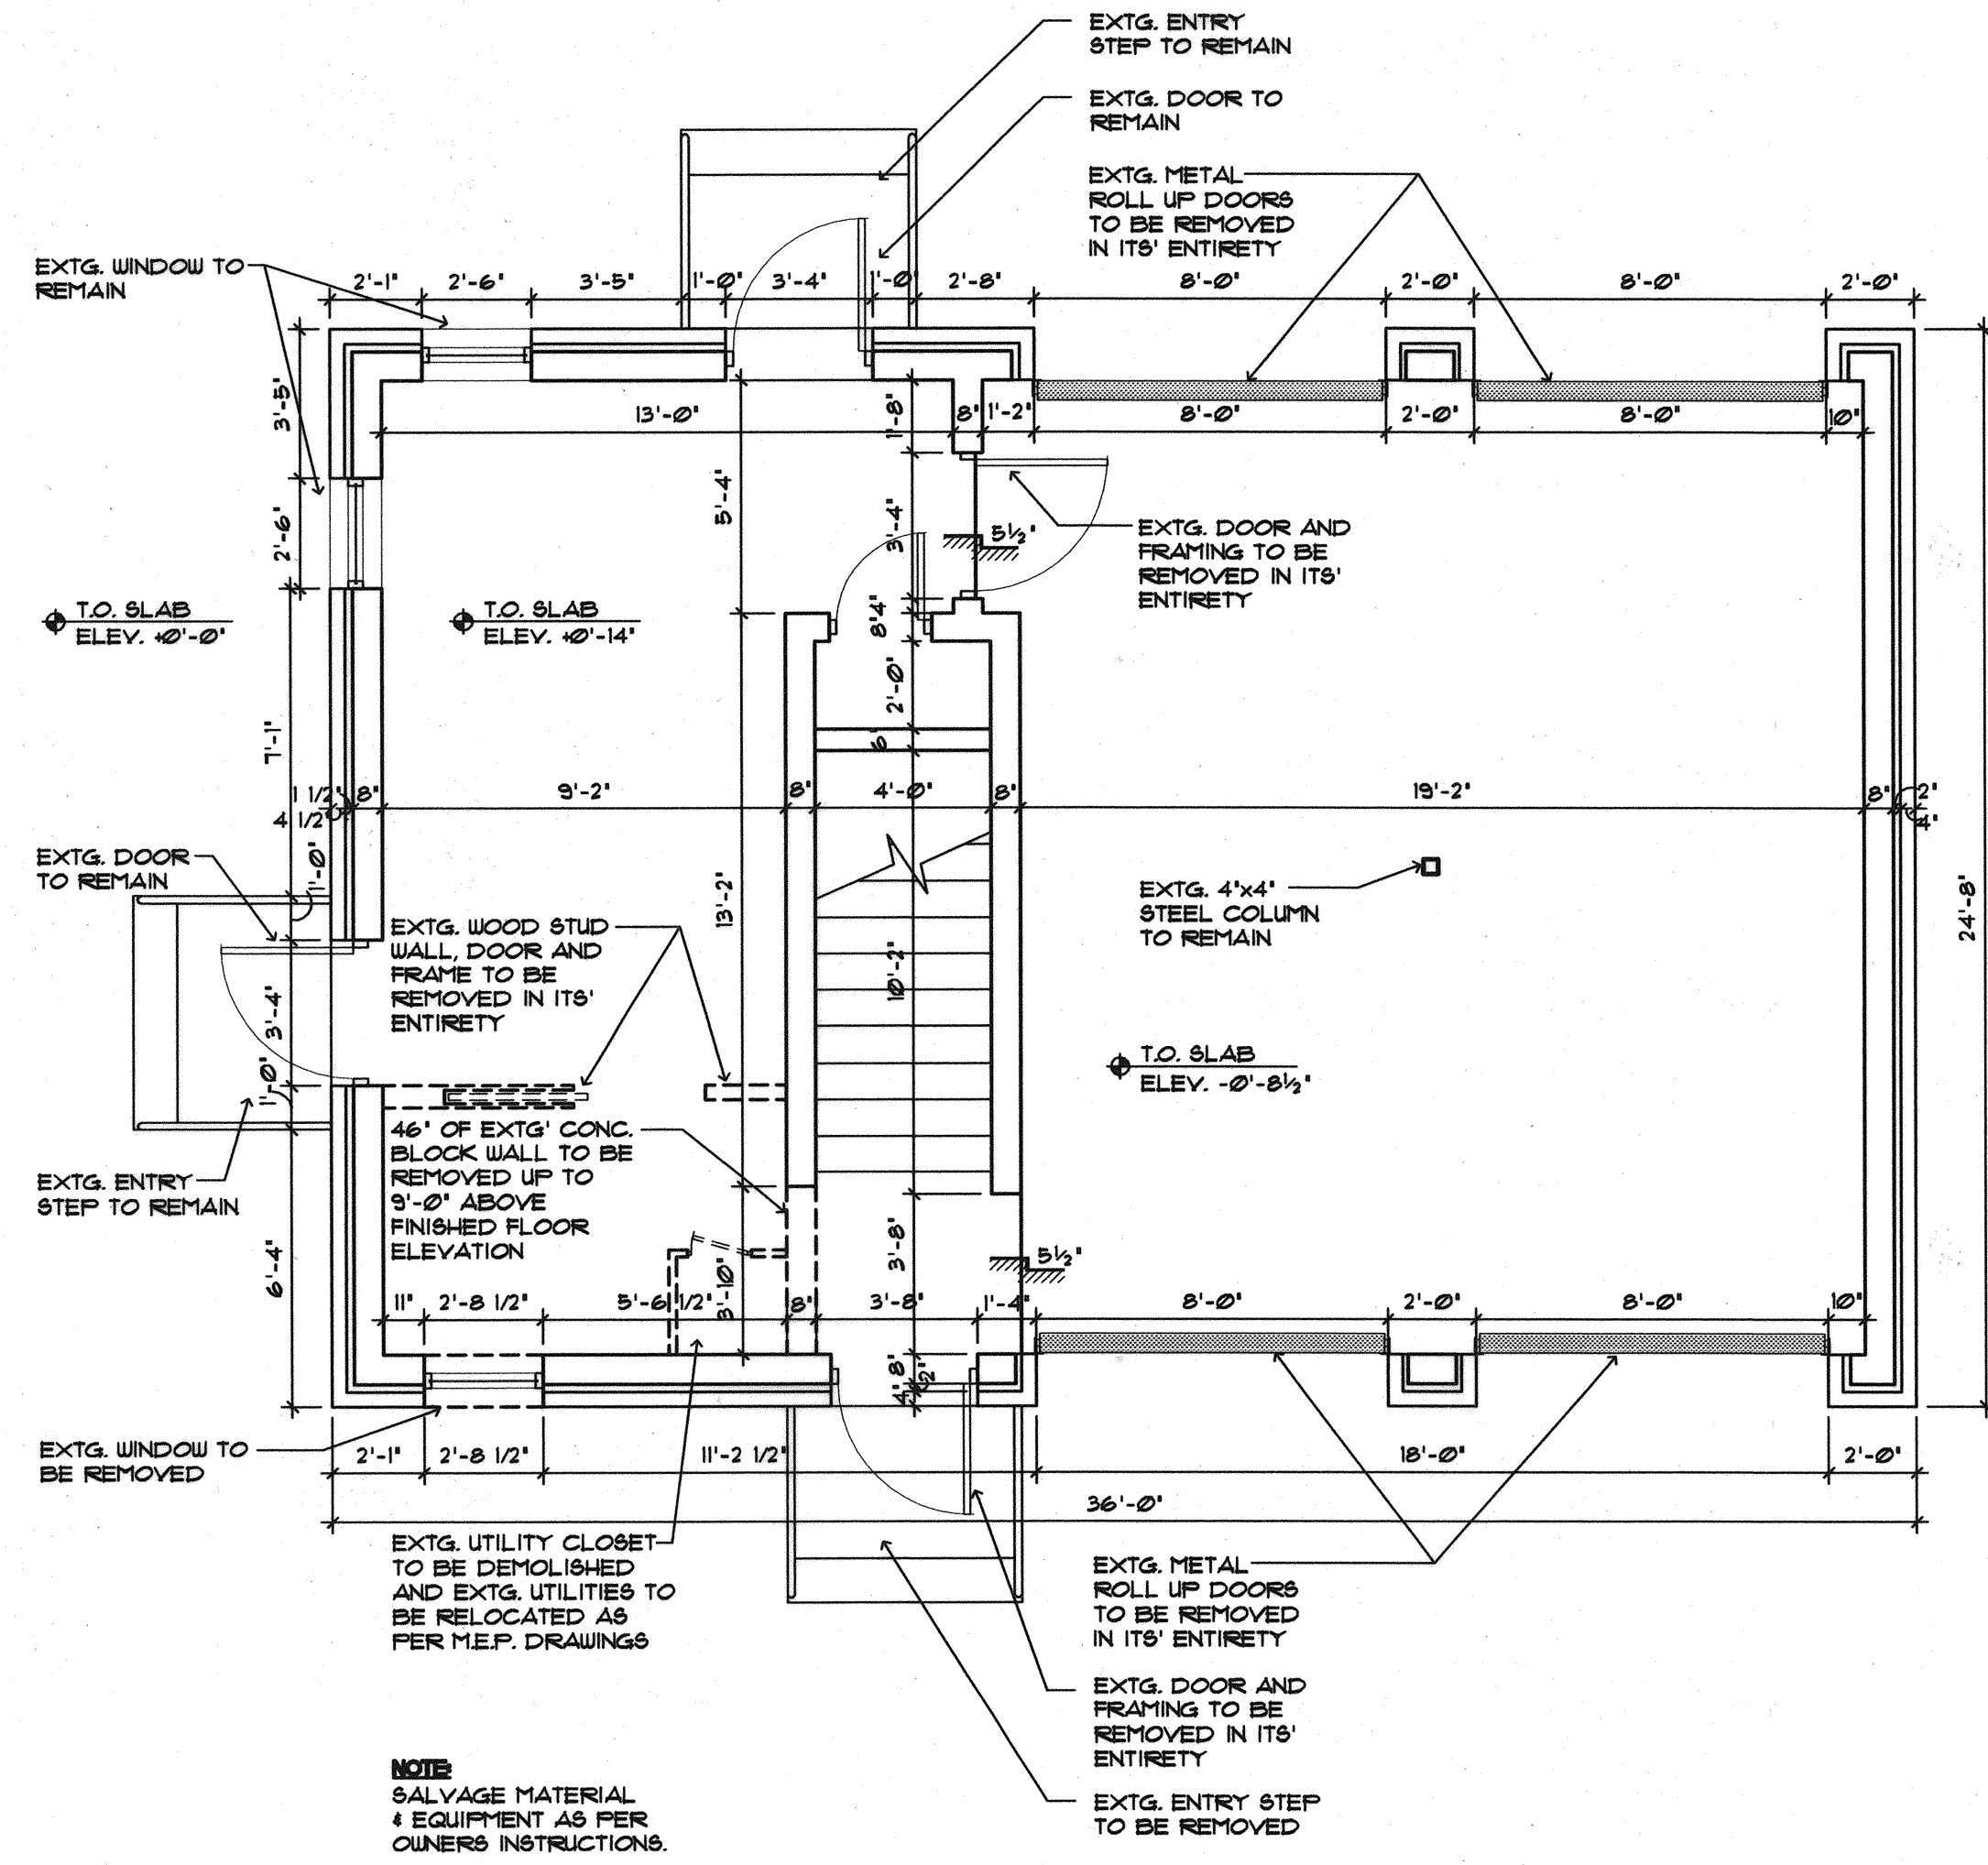

DEMOLITION PLAN
 SCALE: 1/4"=1'-0"

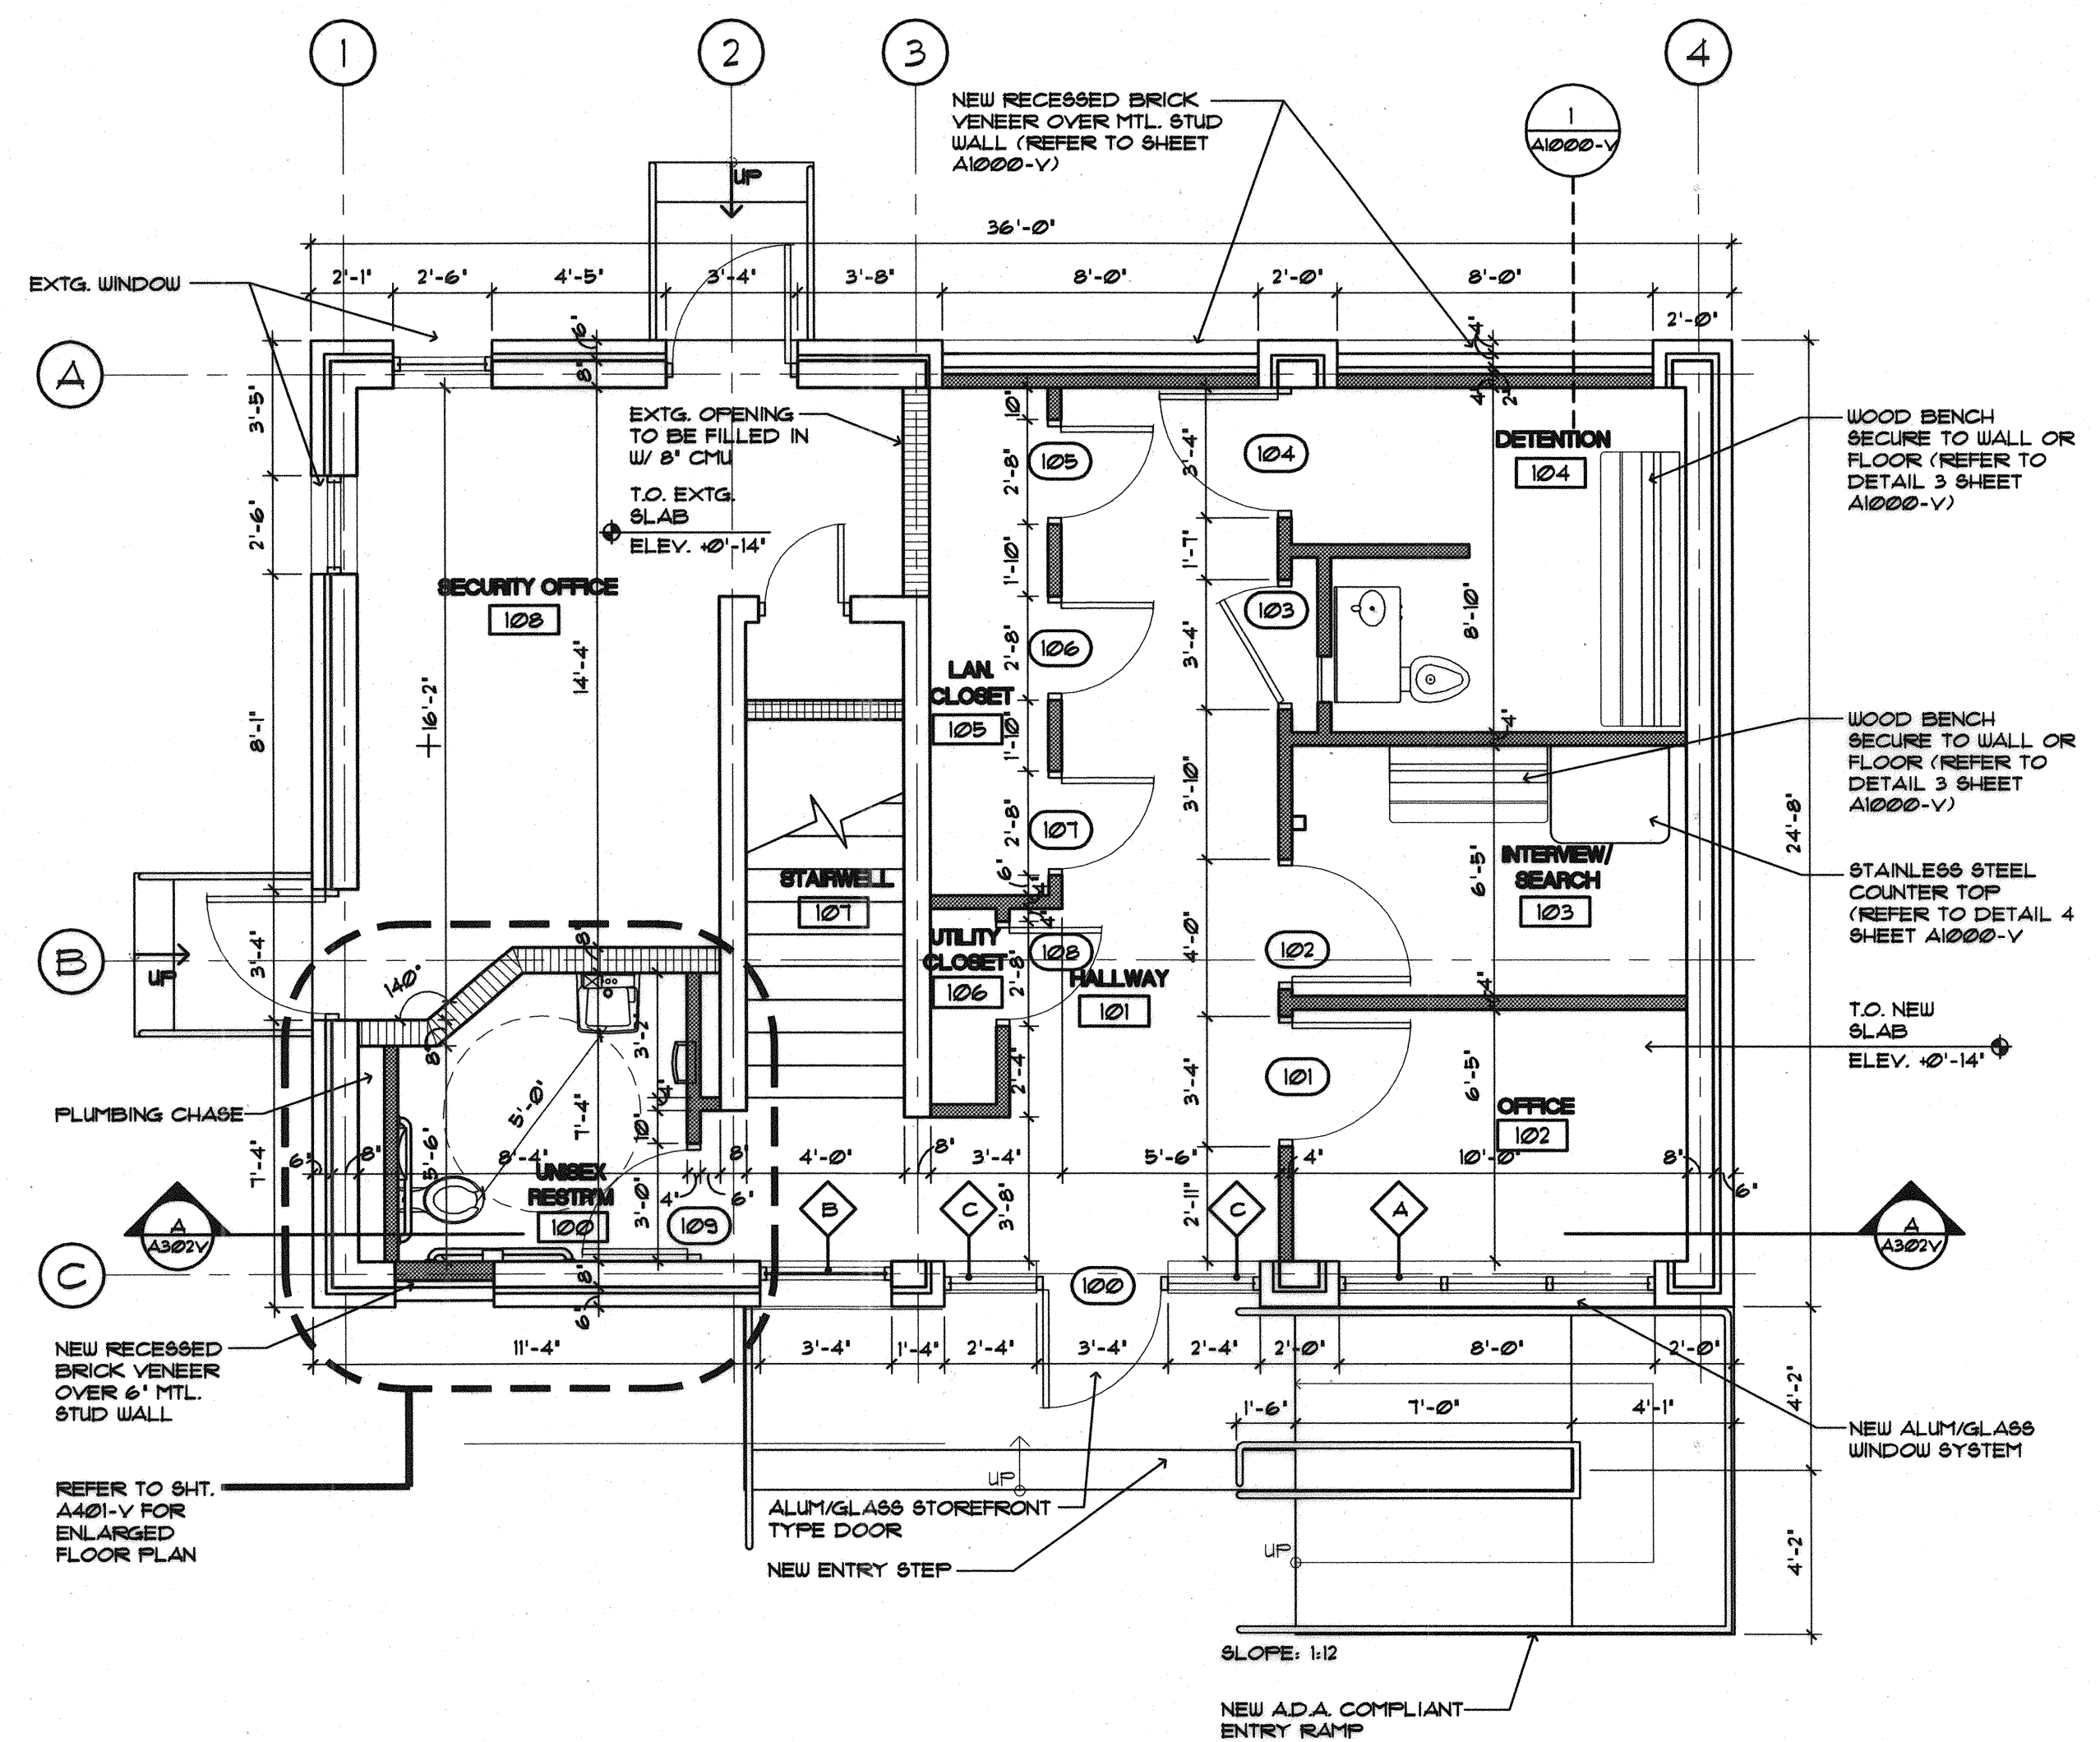

WALL LEGEND

[Symbol]	EXTG. MASONRY WALL
[Symbol]	NEW MASONRY WALL
[Symbol]	EXTG. STUD WALL
[Symbol]	NEW METAL STUD WALL

NOTE
 SECOND FLOOR IS NOT IN SCOPE OF WORK

V.I.S. FLOOR PLAN
 SCALE: 1/4"=1'-0"