


SIGNATURE: *[Signature]*
 P. LICENCE NUMBER: 18494
 DATE: 12/23/05

PROJ. MANAGER	DATE	BY	DATE
PAUL POTTLE			
DESIGN-DETAILED			
CHECKED-REVIEWED			
DESIGN2-DETAILED2			
DESIGN3-DETAILED3			
REVISIONS 1	VAAP 22 DESIGN CHANGE 10/15/05		
REVISIONS 2	VAAP-VE-CODE CHANGES 12/23/05		
REVISIONS 3			
REVISIONS 4			
REVISIONS 5			
FIELD CHANGES			


CITY OF PORTLAND
 OCEAN GATEWAY PHASE 1
 EXTERIOR BUILDING ELEVATIONS

A301-V
 228 OF 288

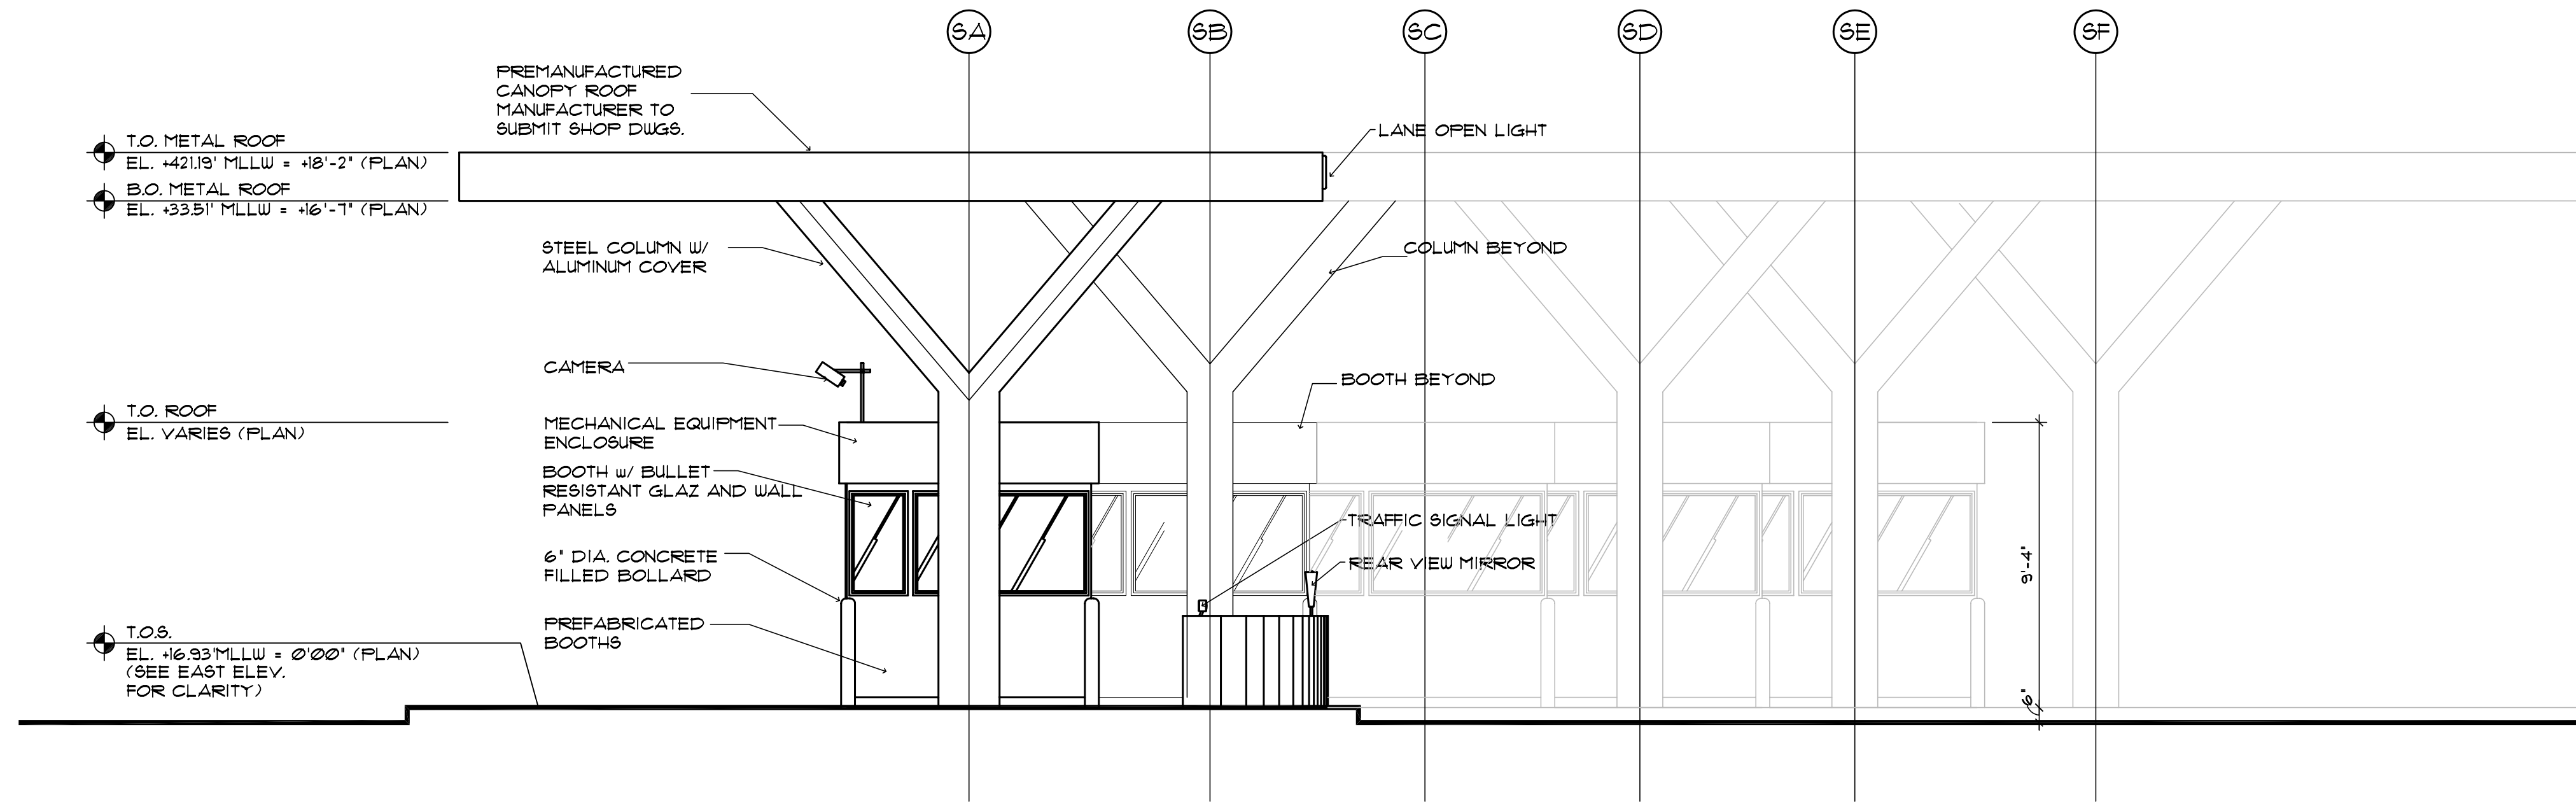

**PRIMARY INSPECTION BOOTH
 SOUTH ELEVATION**

SCALE: 1/4"=1'-0"

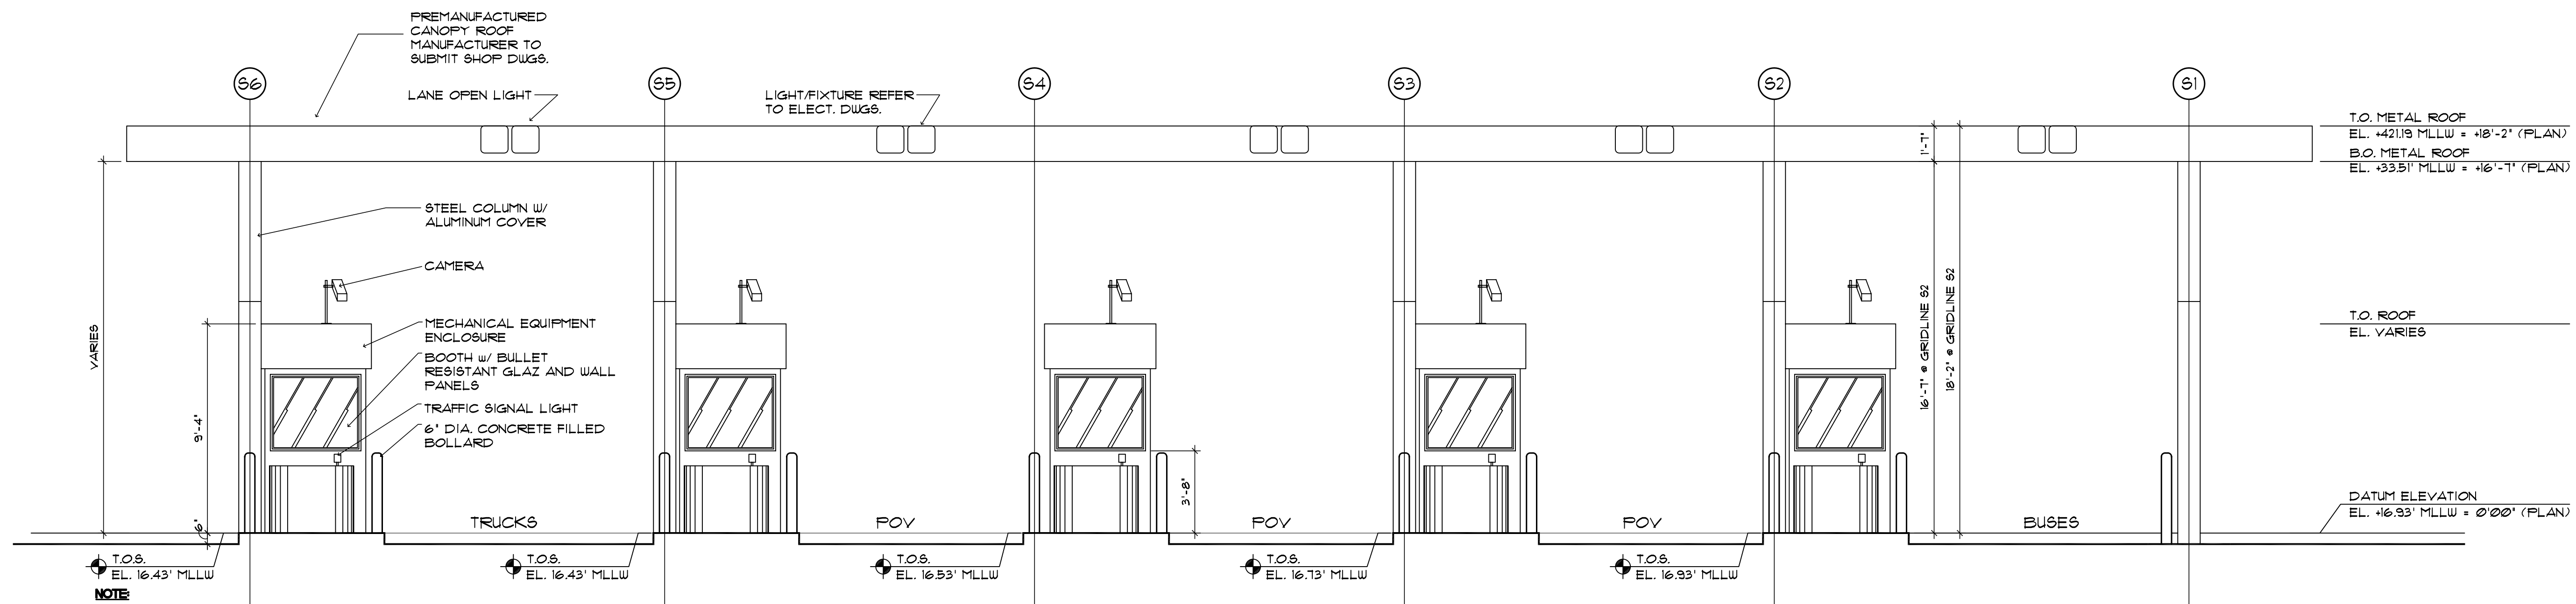

**PRIMARY INSPECTION BOOTH
 EAST ELEVATION**

SCALE: 3/16"=1'-0"

- NOTE**
1. PLAN DATUM ELEVATION 0'-0" = 16.93' MLLW
 2. T.O.S. ELEVATION @ EACH GRIDLINE VARIES REFER TO SHEET A201-V FOR CLARITY
 3. PROVIDE EMBEDDED ANGLE IRON AT CURB EDGE AND WELDED WIRE 3" MINIMUM FROM OUTSIDE FACES OF CONCRETE EDGE (TYPICAL)