



**ENLARGED PRIMARY INSPECTION BOOTH
FLOOR PLAN (BY OTHERS)**

SCALE: 3/8"=1'-0"

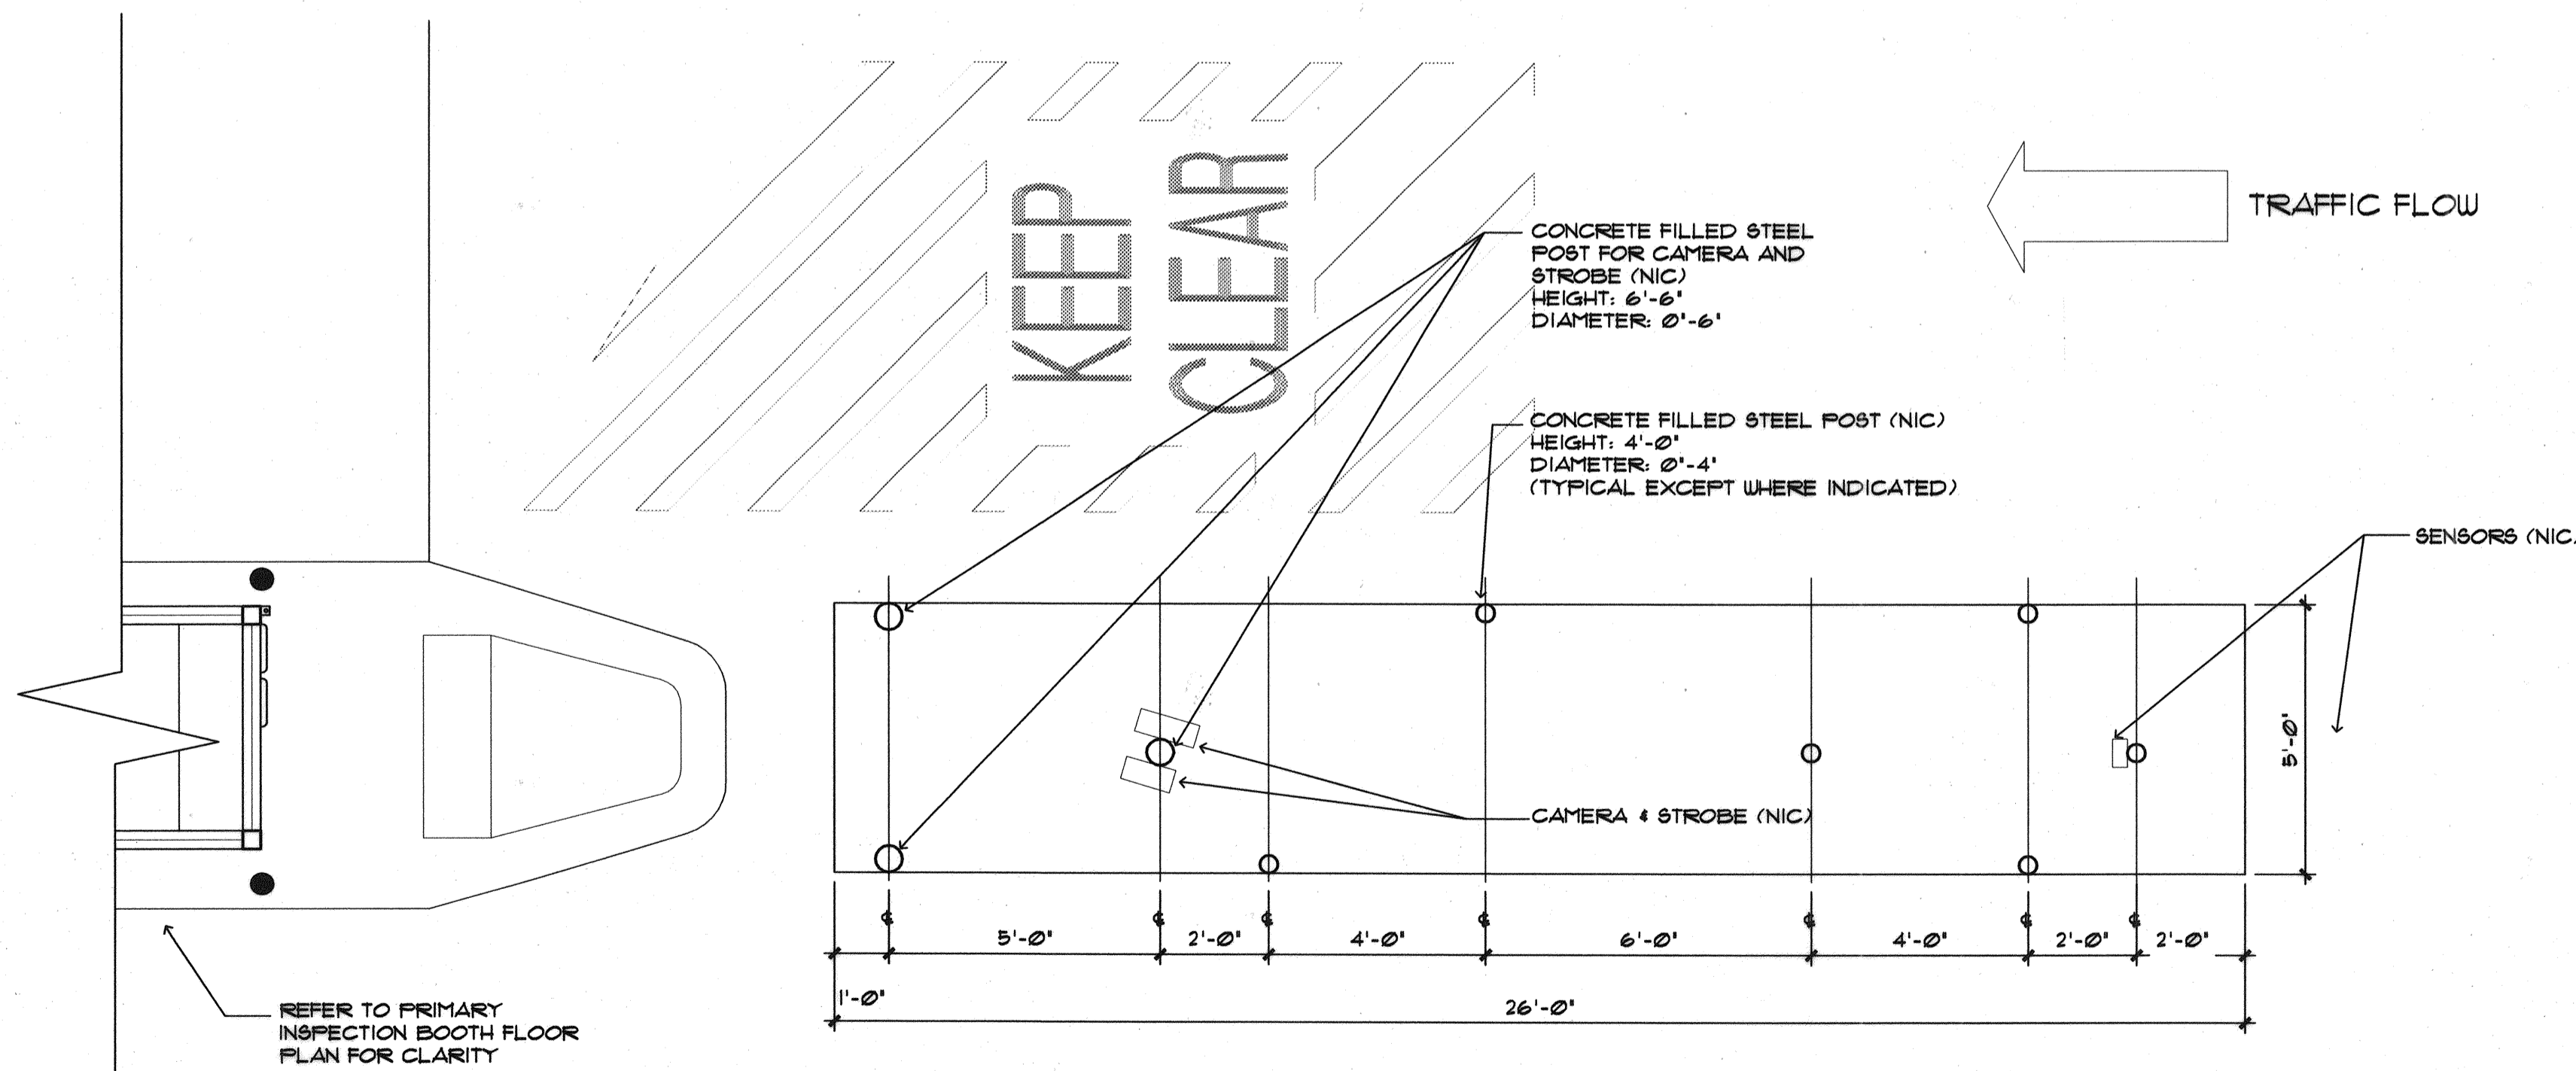

**C.B.P. LICENSE PLATE READER
EQUIPMENT LAYOUT (N.I.C.)**

SCALE: 3/8"=1'-0"

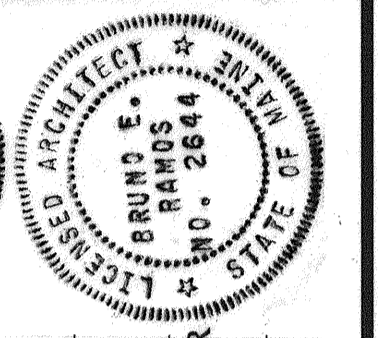

PROJ. MANAGER	PAUL POTTLE	BY	DATE
DESIGN-DETAILED			
CHECKED-REVIEWED			
DESIGN-DETAILED			
DESIGN-DETAILED			
REVISIONS 1			
REVISIONS 2			
REVISIONS 3			
REVISIONS 4			
FIELD CHANGES			

CITY OF PORTLAND
OCEAN GATEWAY PHASE 1
ENLARGED BOOTH FLOOR PLAN

A402-V