



RAMP ROOF PLAN
SCALE 1/8" = 1'-0"

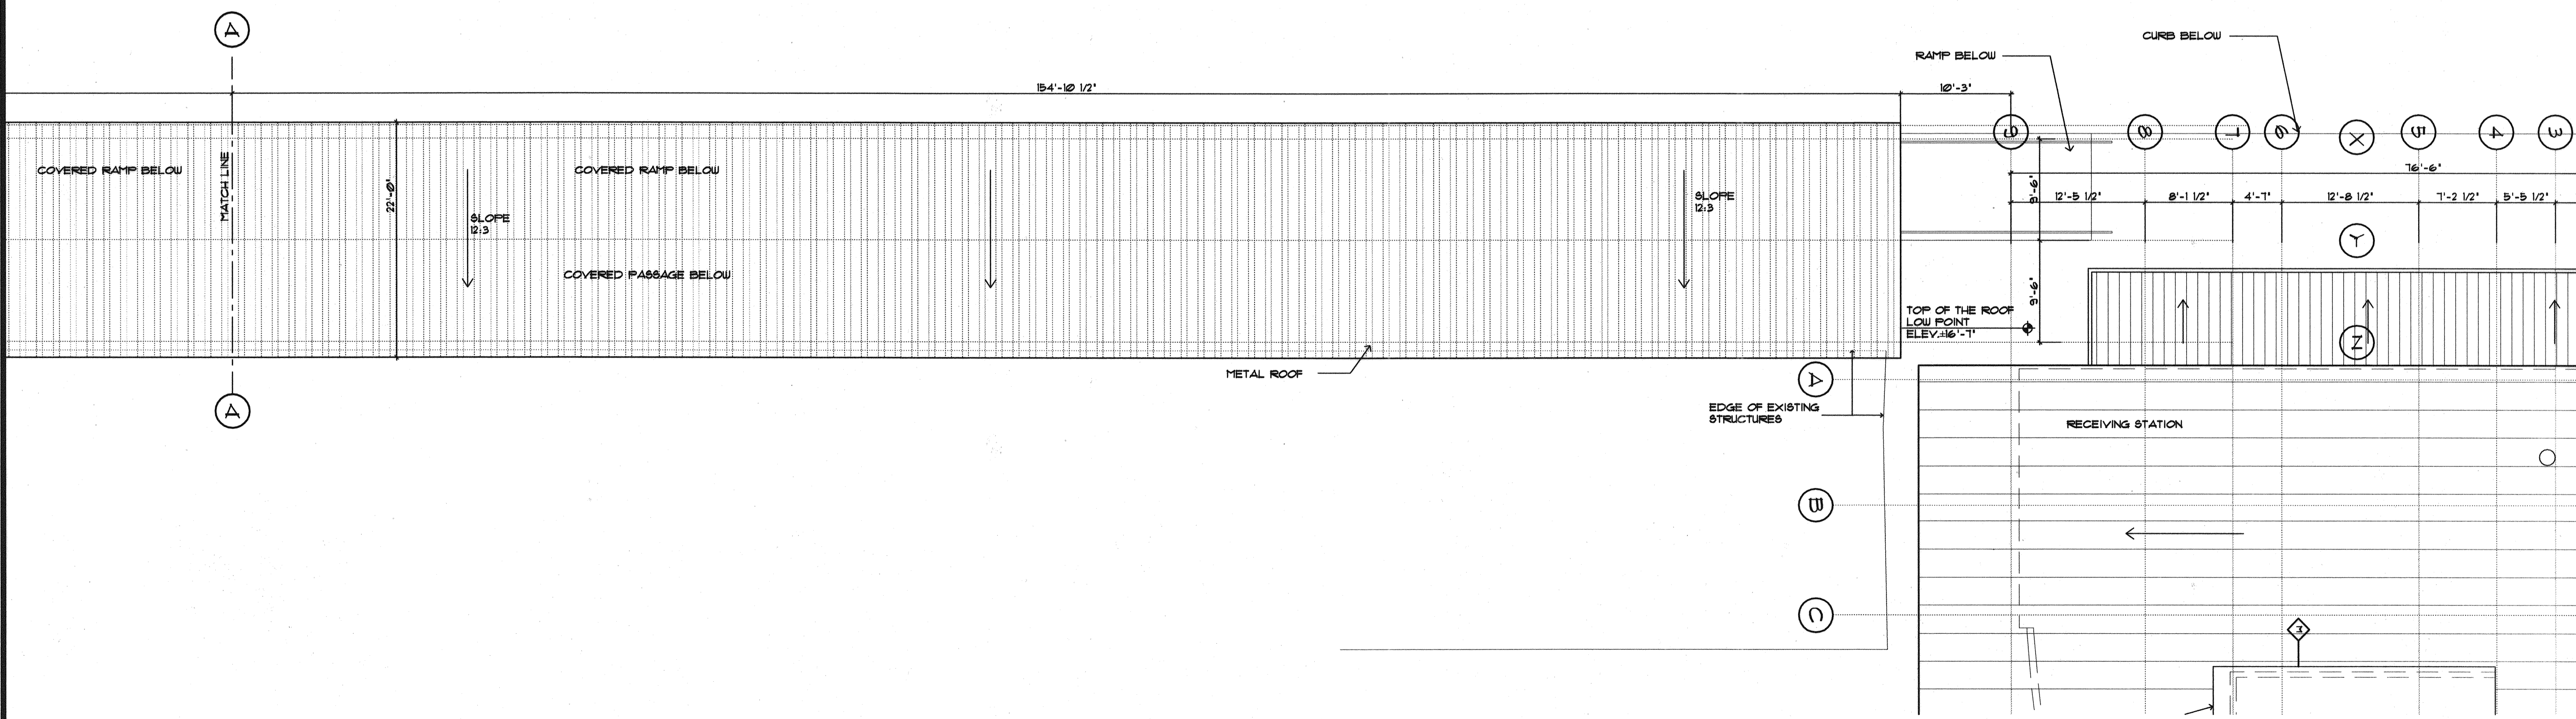

RAMP ROOF PLAN
SCALE 1/8" = 1'-0"

IN ASSOCIATION WITH:
BEA
 GORRILL-PALMER CONSULTING ENGINEERS
 BRUNY, WATSON & DRAGE
 WATSON ARCHITECTS
 HAILEY & ALDRICH

STATE OF MAINE
 DEPARTMENT OF TRANSPORTATION
 PROJECT NUMBER 009215.00
 PIN 009215.00

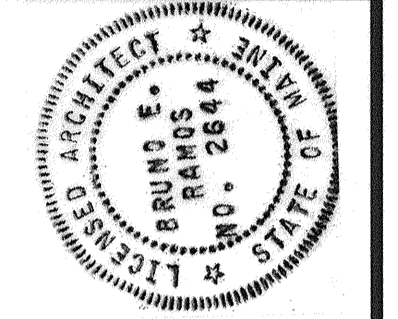

SIGNATURE
 P. LICENCE NUMBER
 DATE

PROJ. MANAGER	PAUL POTTLE	BY	DATE
DESIGN-DETAILED			
CHECKED-REVIEWED			
DESIGN-DETAILED2			
DESIGN-DETAILED3			
REVISIONS 1			
REVISIONS 2			
REVISIONS 3			
REVISIONS 4			
FIELD CHANGES			

CITY OF PORTLAND
 OCEAN GATEWAY PHASE 1
 ROOF PLAN

A202-W