

STATE OF MAINE DEPARTMENT OF TRANSPORTATION




CITY OF PORTLAND CUMBERLAND COUNTY



PORTLAND INTERNATIONAL MARINE TERMINAL MAINTENANCE & OPERATIONS CENTER WIN 021942.02

SHEET INDEX

- C-00 TITLE/INDEX SHEET
- C-01 GENERAL NOTES, LEGEND, AND ABBREVIATIONS
- C-02 EXISTING CONDITIONS PLAN
- C-03 DEMOLITION PLAN
- C-04 SITE PLAN
- C-05 GRADING, DRAINAGE, & EROSION CONTROL PLAN
- C-06 UTILITY PLAN
- C-07 CIVIL DETAILS - 1
- C-08 CIVIL DETAILS - 2
- C-09 CIVIL DETAILS - 3
- C-10 CIVIL DETAILS - 4
- C-11 CIVIL DETAILS - 5
- A2.1 BUILDING ELEVATIONS

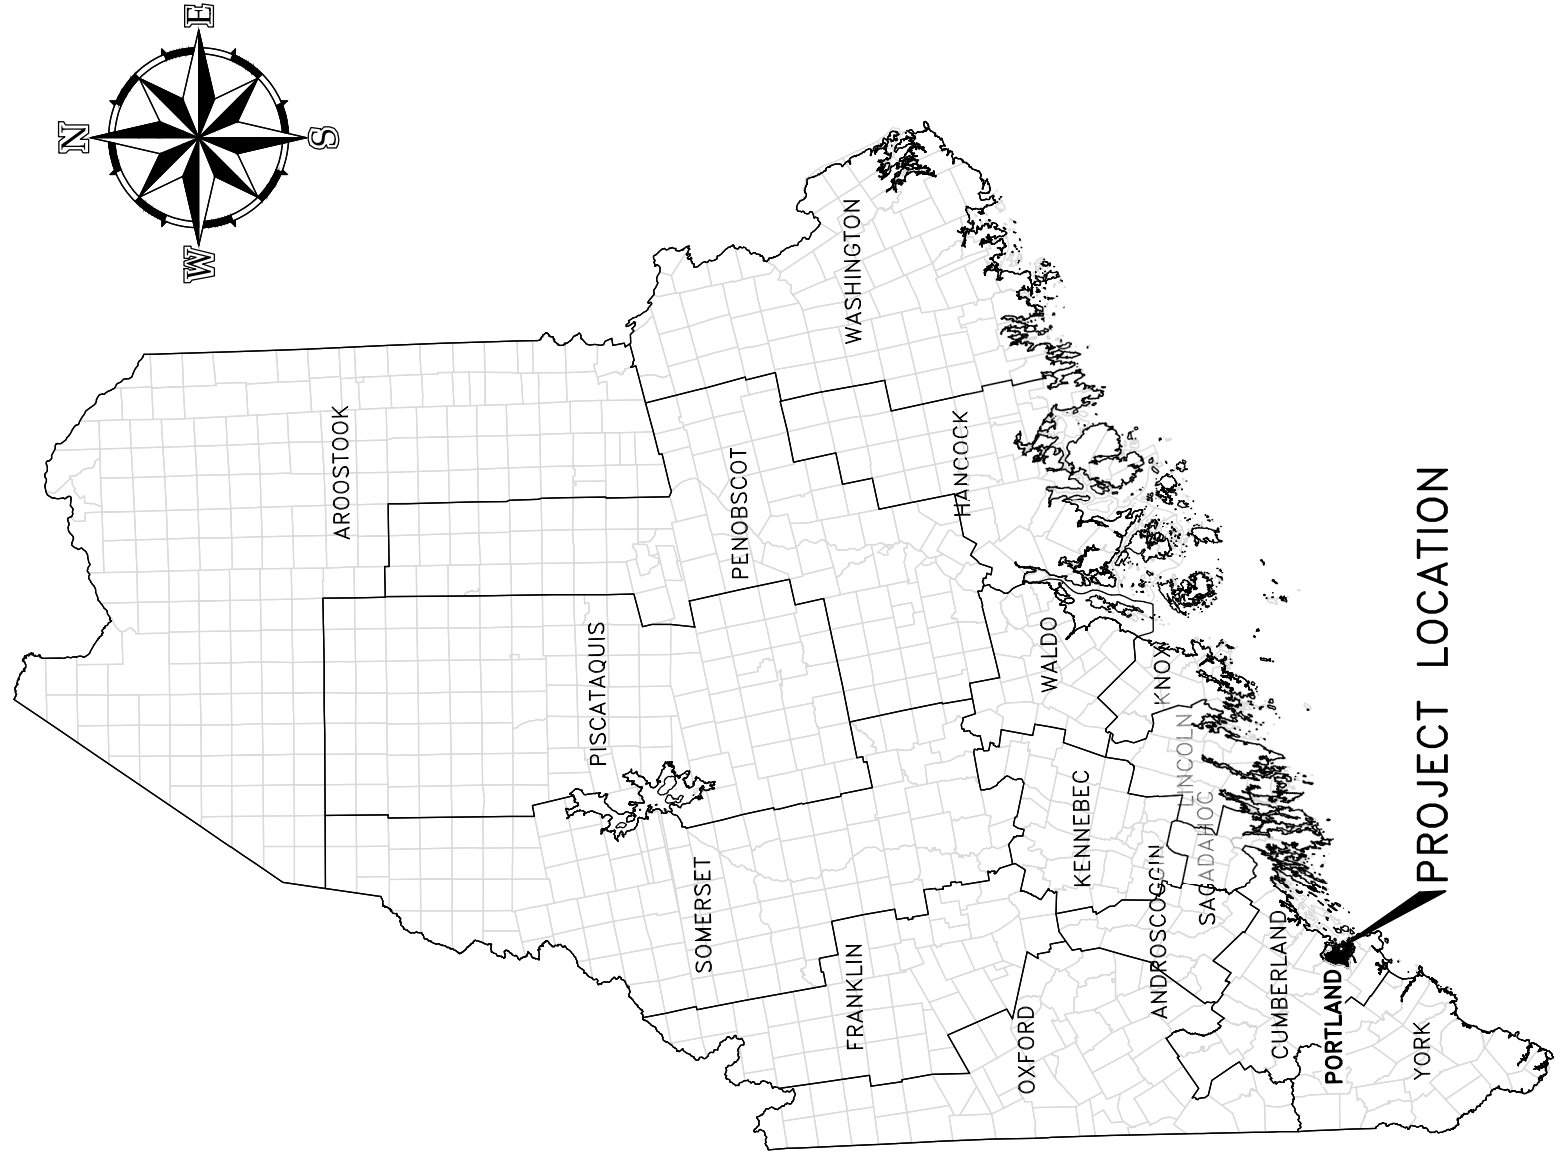


PROJECT LOCATION MAP

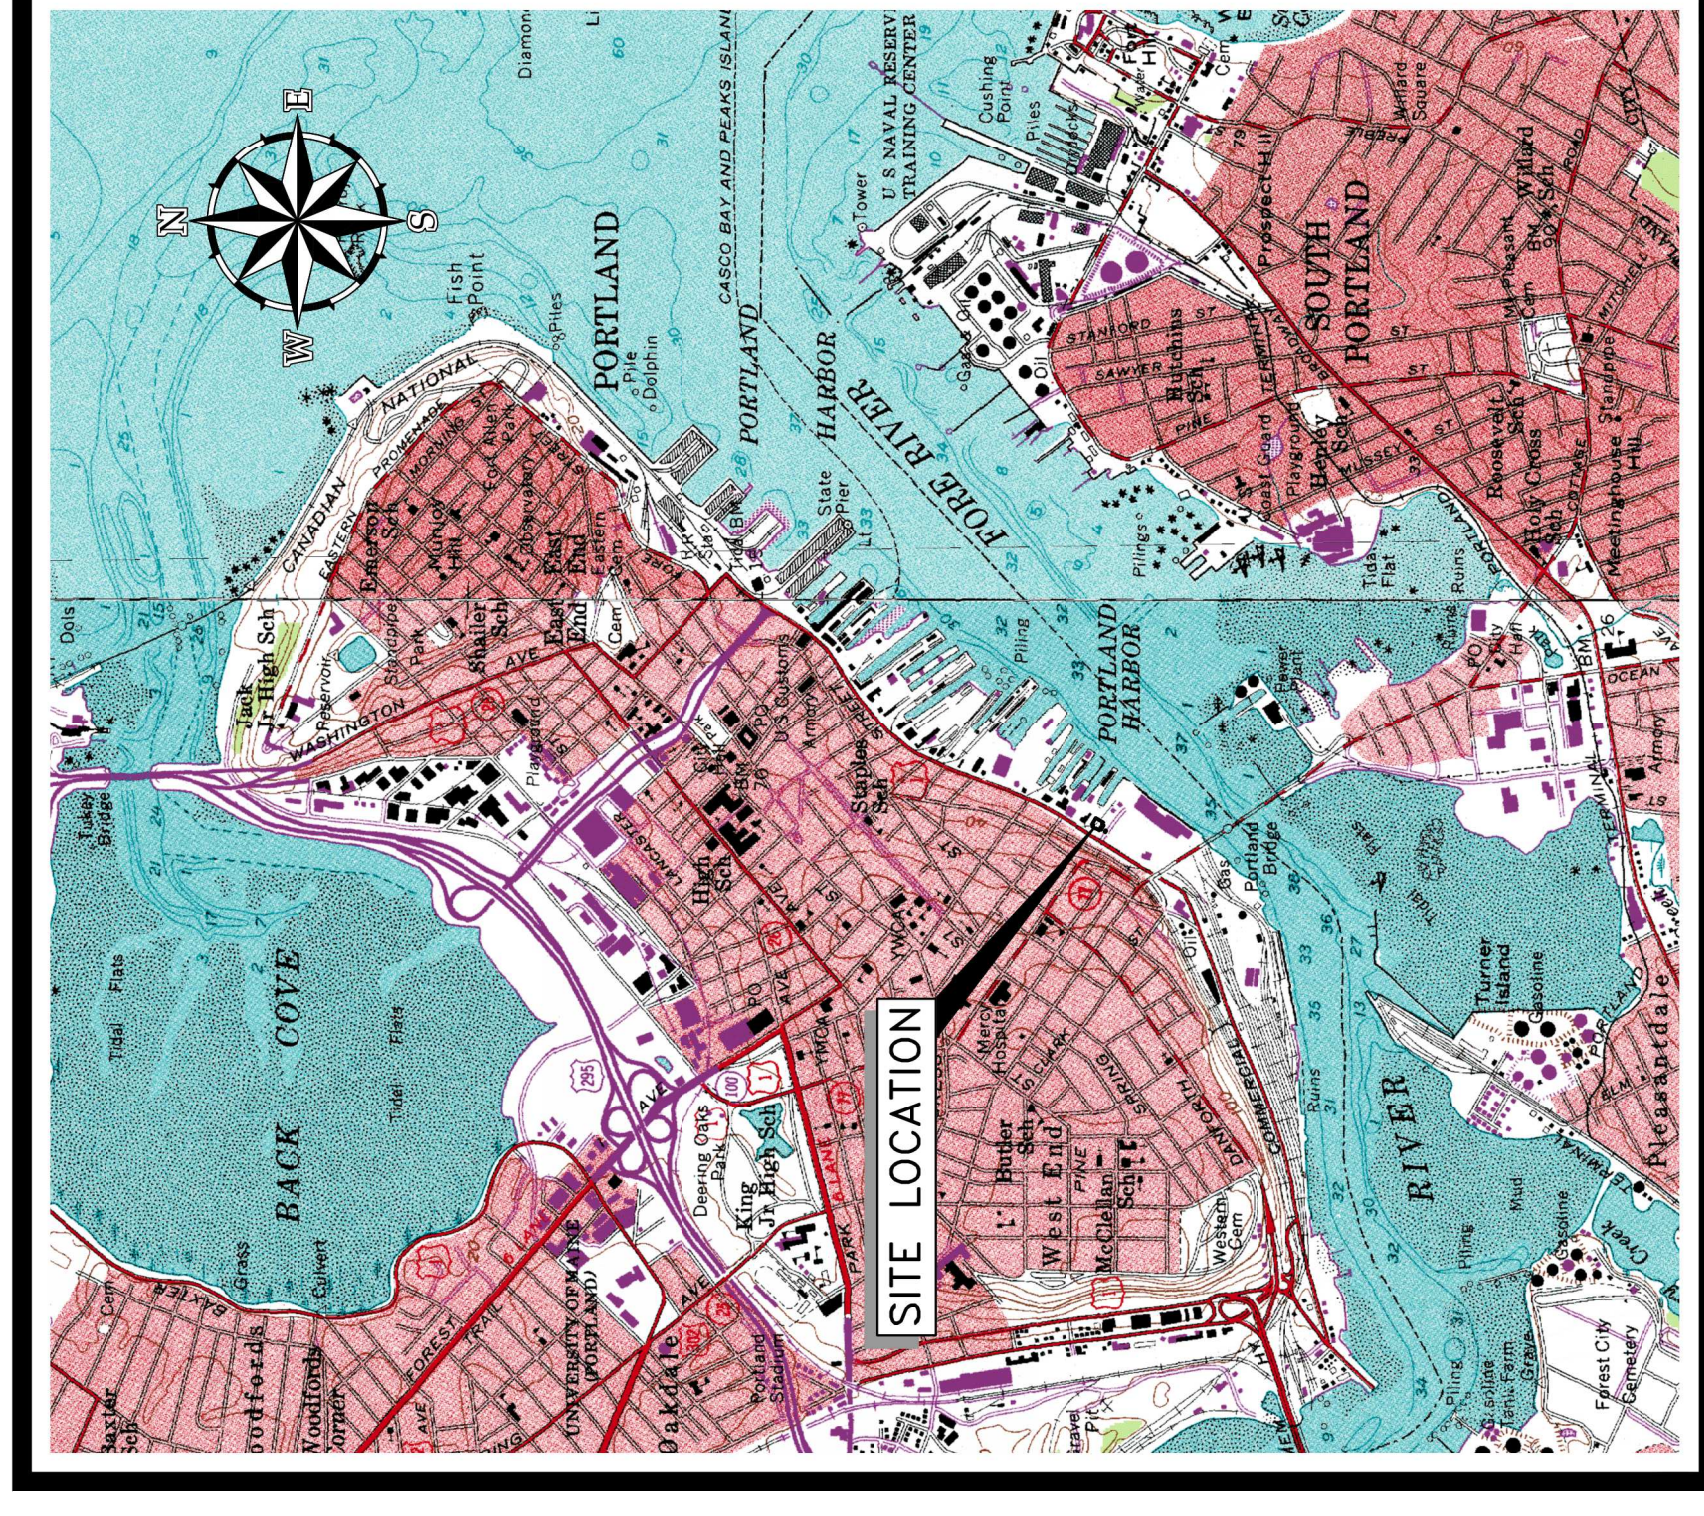 

SOURCE: USGS TOPOGRAPHIC MAP

SITE LOCATION MAP

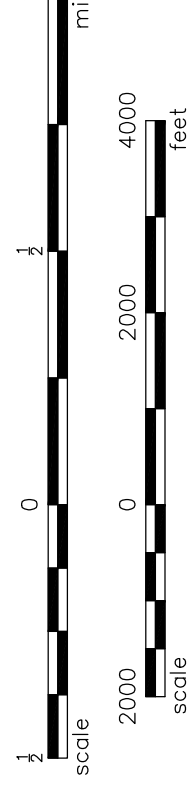

STATE OF MAINE DEPARTMENT OF TRANSPORTATION 2194202 WIN 021942.02 CIVIL PLANS		DATE: 8/9/2017 P.E. NUMBER: 10791 SIGNATURE: [Signature]	REVISIONS 4 REVISIONS 3 REVISIONS 2 REVISIONS 1 DESIGN-DETAILED CHECKED-REVIEWED: 8-9-17 DAS DESIGN-REVIEWED: 8-9-17 OMS/JBC DATE: 8-9-17 BY: JOEL KITTEEDGE PROJ. MANAGER: JOEL KITTEEDGE	PORTLAND INTERNATIONAL MARINE TERMINAL MAINTENANCE & OPERATIONS BUILDING CUMBERLAND COUNTY PORTLAND	TITLE/INDEX SHEET
----------------------------------------------------------------------------------------------	--	----------------------------------------------------------------	---	---	-------------------

SHEET NUMBER

C-00

OF

LEVEL II SITE PLAN SUBMITTAL
AUGUST 9, 2017

WOODARD & CURRAN
41 Hutchins Drive
Portland, Maine 04102
800.426.4262 | www.woodardcurran.com
COMMITMENT & INTEGRITY DRIVE RESULTS