


**PORTLAND INTERNATIONAL MARINE TERMINAL**  
**MAINTENANCE & OPERATIONS CENTER**  
 PORTLAND  
 CUMBERLAND COUNTY


## BUILDING ELEVATIONS

PROJ. MGR.	JOEL KITTRIDGE	BY		DATE	
DESIGN-DETAIL					
CHECKED-REVIEWED					
DESIGN-DETAIL					
DESIGN-DTAILED					
REVISIONS 1					
REVISIONS 2					
REVISIONS 3					
REVISIONS 4					
FIELD CHANGES					

STATE OF MAINE	DEPARTMENT OF TRANSPORTATION	2194202	WIN 021942.02
----------------	------------------------------	---------	------------------

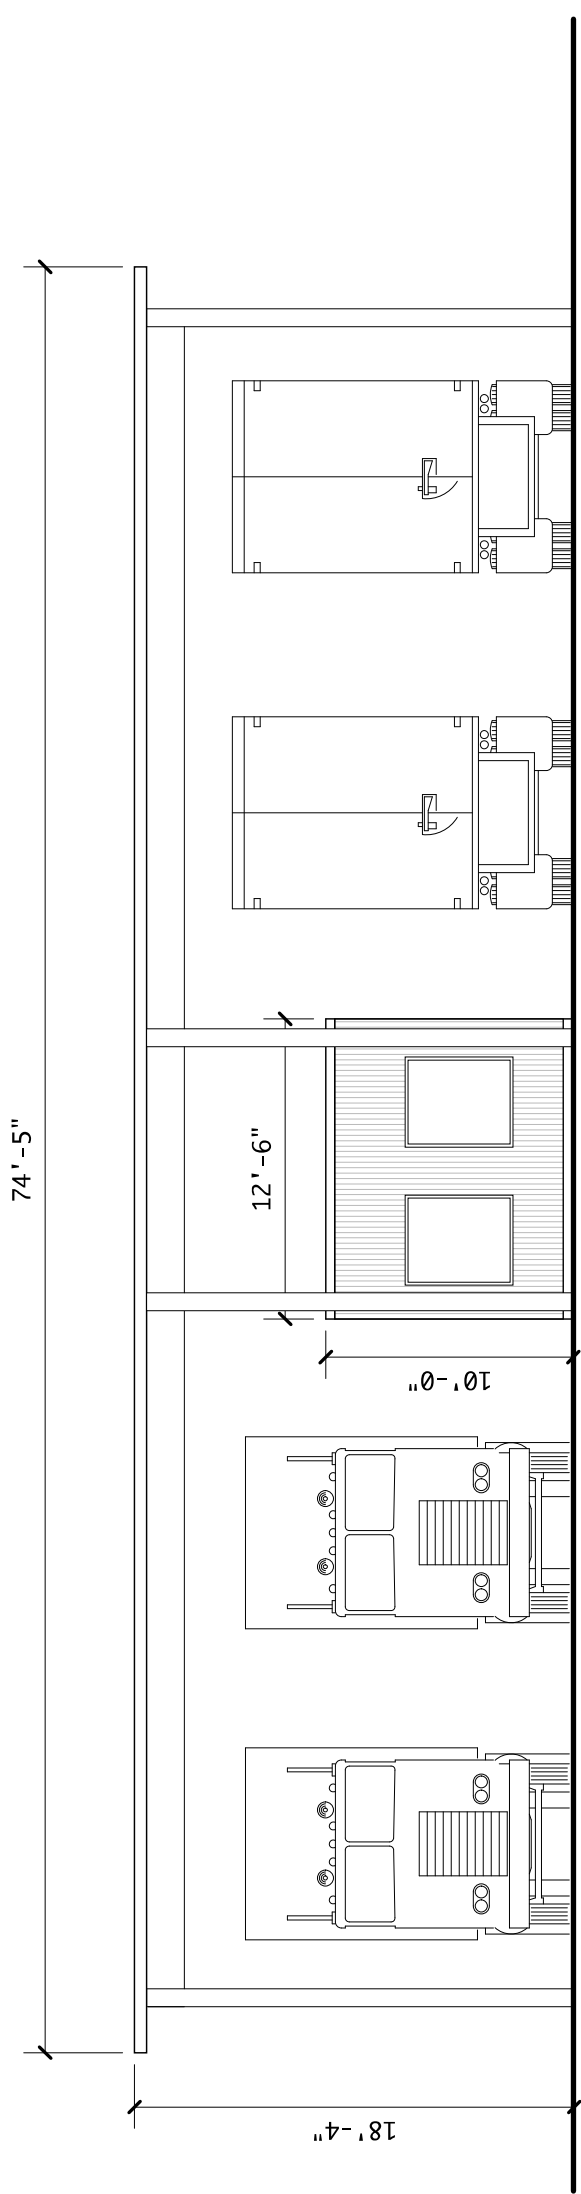


**5** NORTH ELEVATION - TRUCK CHECK IN STATION  
 SCALE: 1/8" = 1'-0"

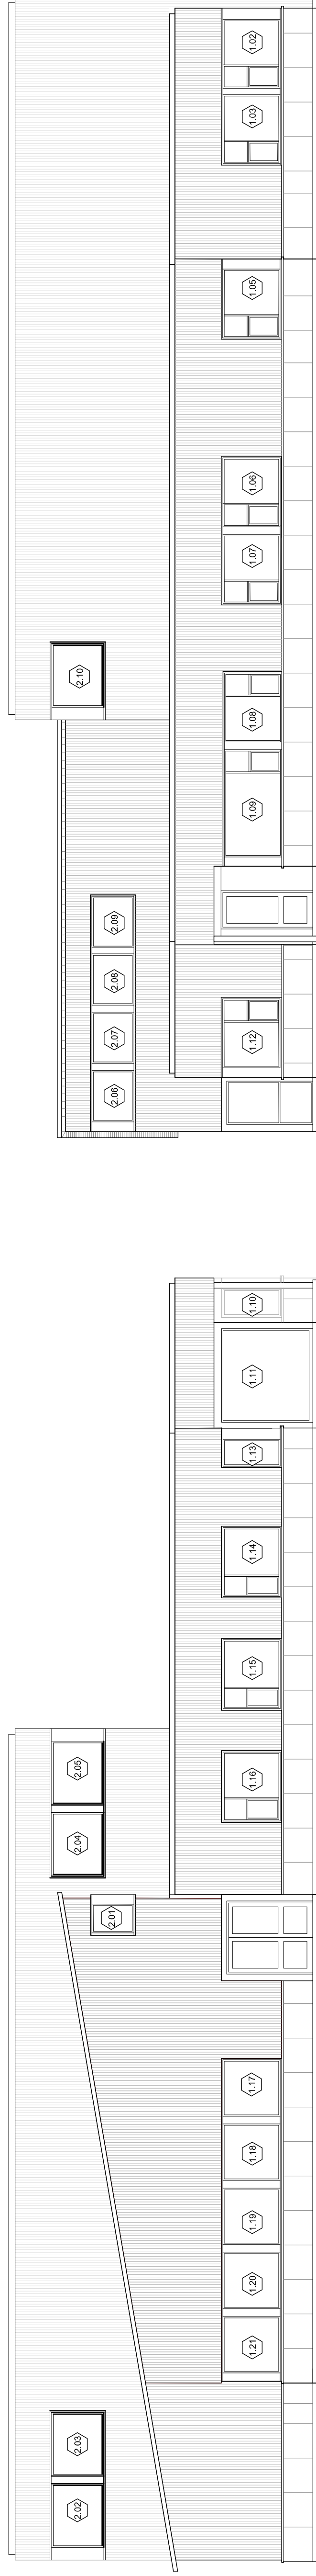


**1** NORTH ELEVATION  
 SCALE: 1/8" = 1'-0"

**2** WEST ELEVATION  
 SCALE: 1/8" = 1'-0"

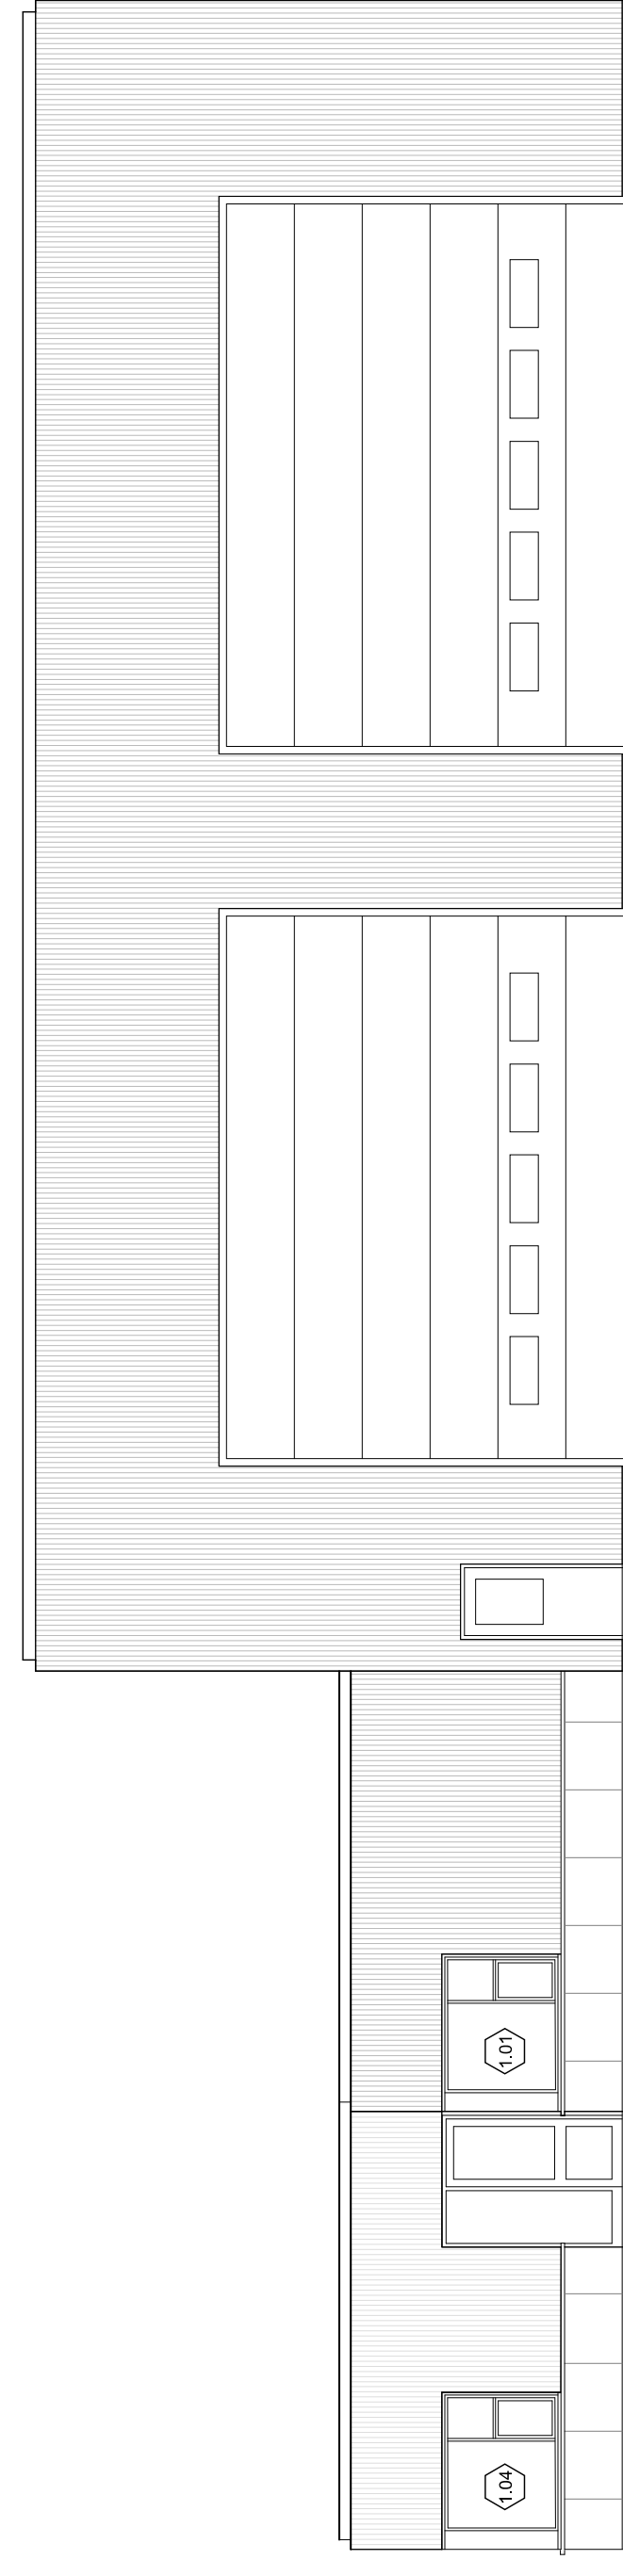

**3** SOUTH ELEVATION  
 SCALE: 1/8" = 1'-0"

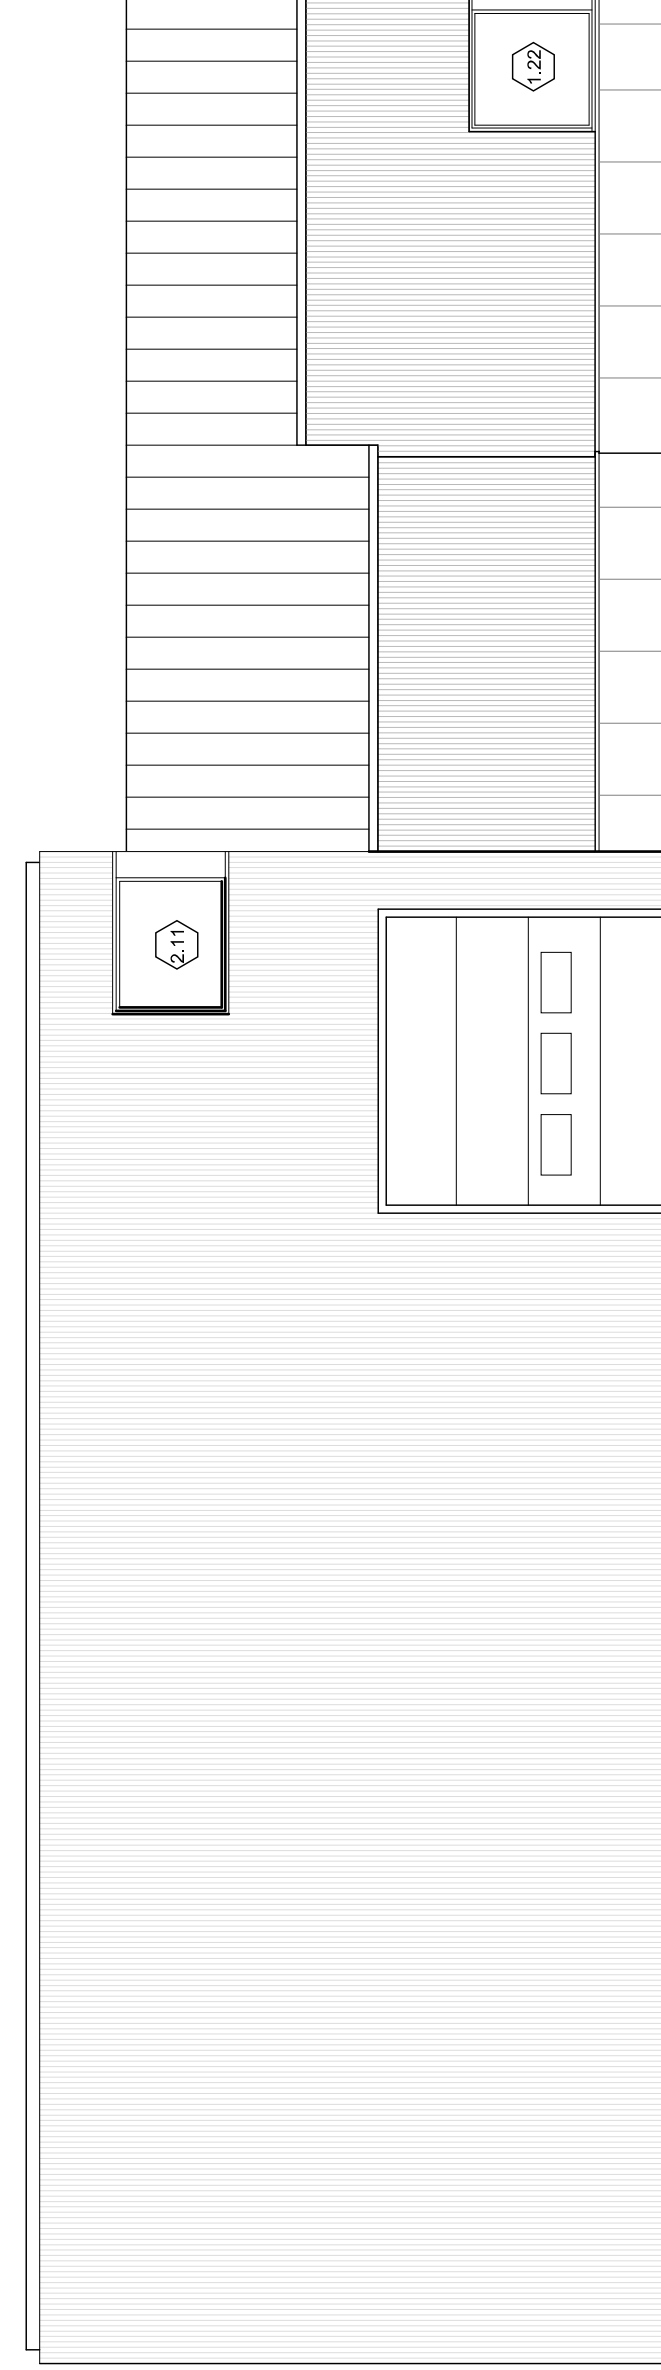

**4** EAST ELEVATION  
 SCALE: 1/8" = 1'-0"