


 







PLANT LIST







Botanical Names	Common Name	Quantity	Size	Comments
TREES				
Acer rubrum 'Armstrong'	Red Maple	8	2.5" cal.	B/B
Amelanchier canadensis	Shadbush	11	1.75" cal.	B/B
PERENNIALS				
Baptisia australis	Blue False Indigo	80	1 gal.	24" O.C.
Pennisetum alopecuroides 'Hameln'	Dwarf Fountain Grass	80	1 gal.	24" O.C.
Perovskia	Russian Sage	80	1 gal.	24" O.C.
Vaccinium angustifolium	Lowbush Blueberry	80	1 gal.	24" O.C.


NOTE:
 -REFER TO STRUCTURAL ENGINEER DRAWINGS FOR CONCRETE SLAB / STEPS AND WALL DETAILS.
 -REFER TO CIVIL ENGINEER'S DRAWINGS FOR GRADING AND DRAINAGE
 -REFER TO ARCH. DRAWINGS FOR FINISH FLOOR ELEVATIONS.
 -TAKE MEASURES TO PROTECT TREES ON ADJACENT PROPERTIES DURING SITE WORK. INCLUDE ROOT PRUNING EXPOSED ROOTS FOUND DURING EXCAVATION AND PRUNING ANY DAMAGED LIMBS DURING CONSTRUCTION. THESE ITEMS CAN BE REVIEWED DURING THE PROJECT 'PRE-CONSTRUCTION' MEETING.

SYMBOLS LEGEND

-  CONCRETE PAVING
-  BRICK PAVING
-  ASPHALT PAVING (REFER TO CIVIL DWGS)
-  STAMPED PAINTED ASPHALT
-  TURF AND / OR GROUND COVER
-  PROPOSED CONCRETE STEPS
-  6' TALL WOOD FENCE
-  BICYCLE PARKING (9 SPACES)
-  GRANITE CURB (DETAIL 2, L3.0)

 PLANT LEGEND

-  EXISTING TREE
-  PROPOSED Amelanchier SP.
-  PROPOSED Acer Rubrum 'Armstrong'
-  TREE GRATE (WITH PROPOSED STREET TREE)
-  LAWN
-  PERENNIALS AND GRASSES (SEE PLANT LIST)

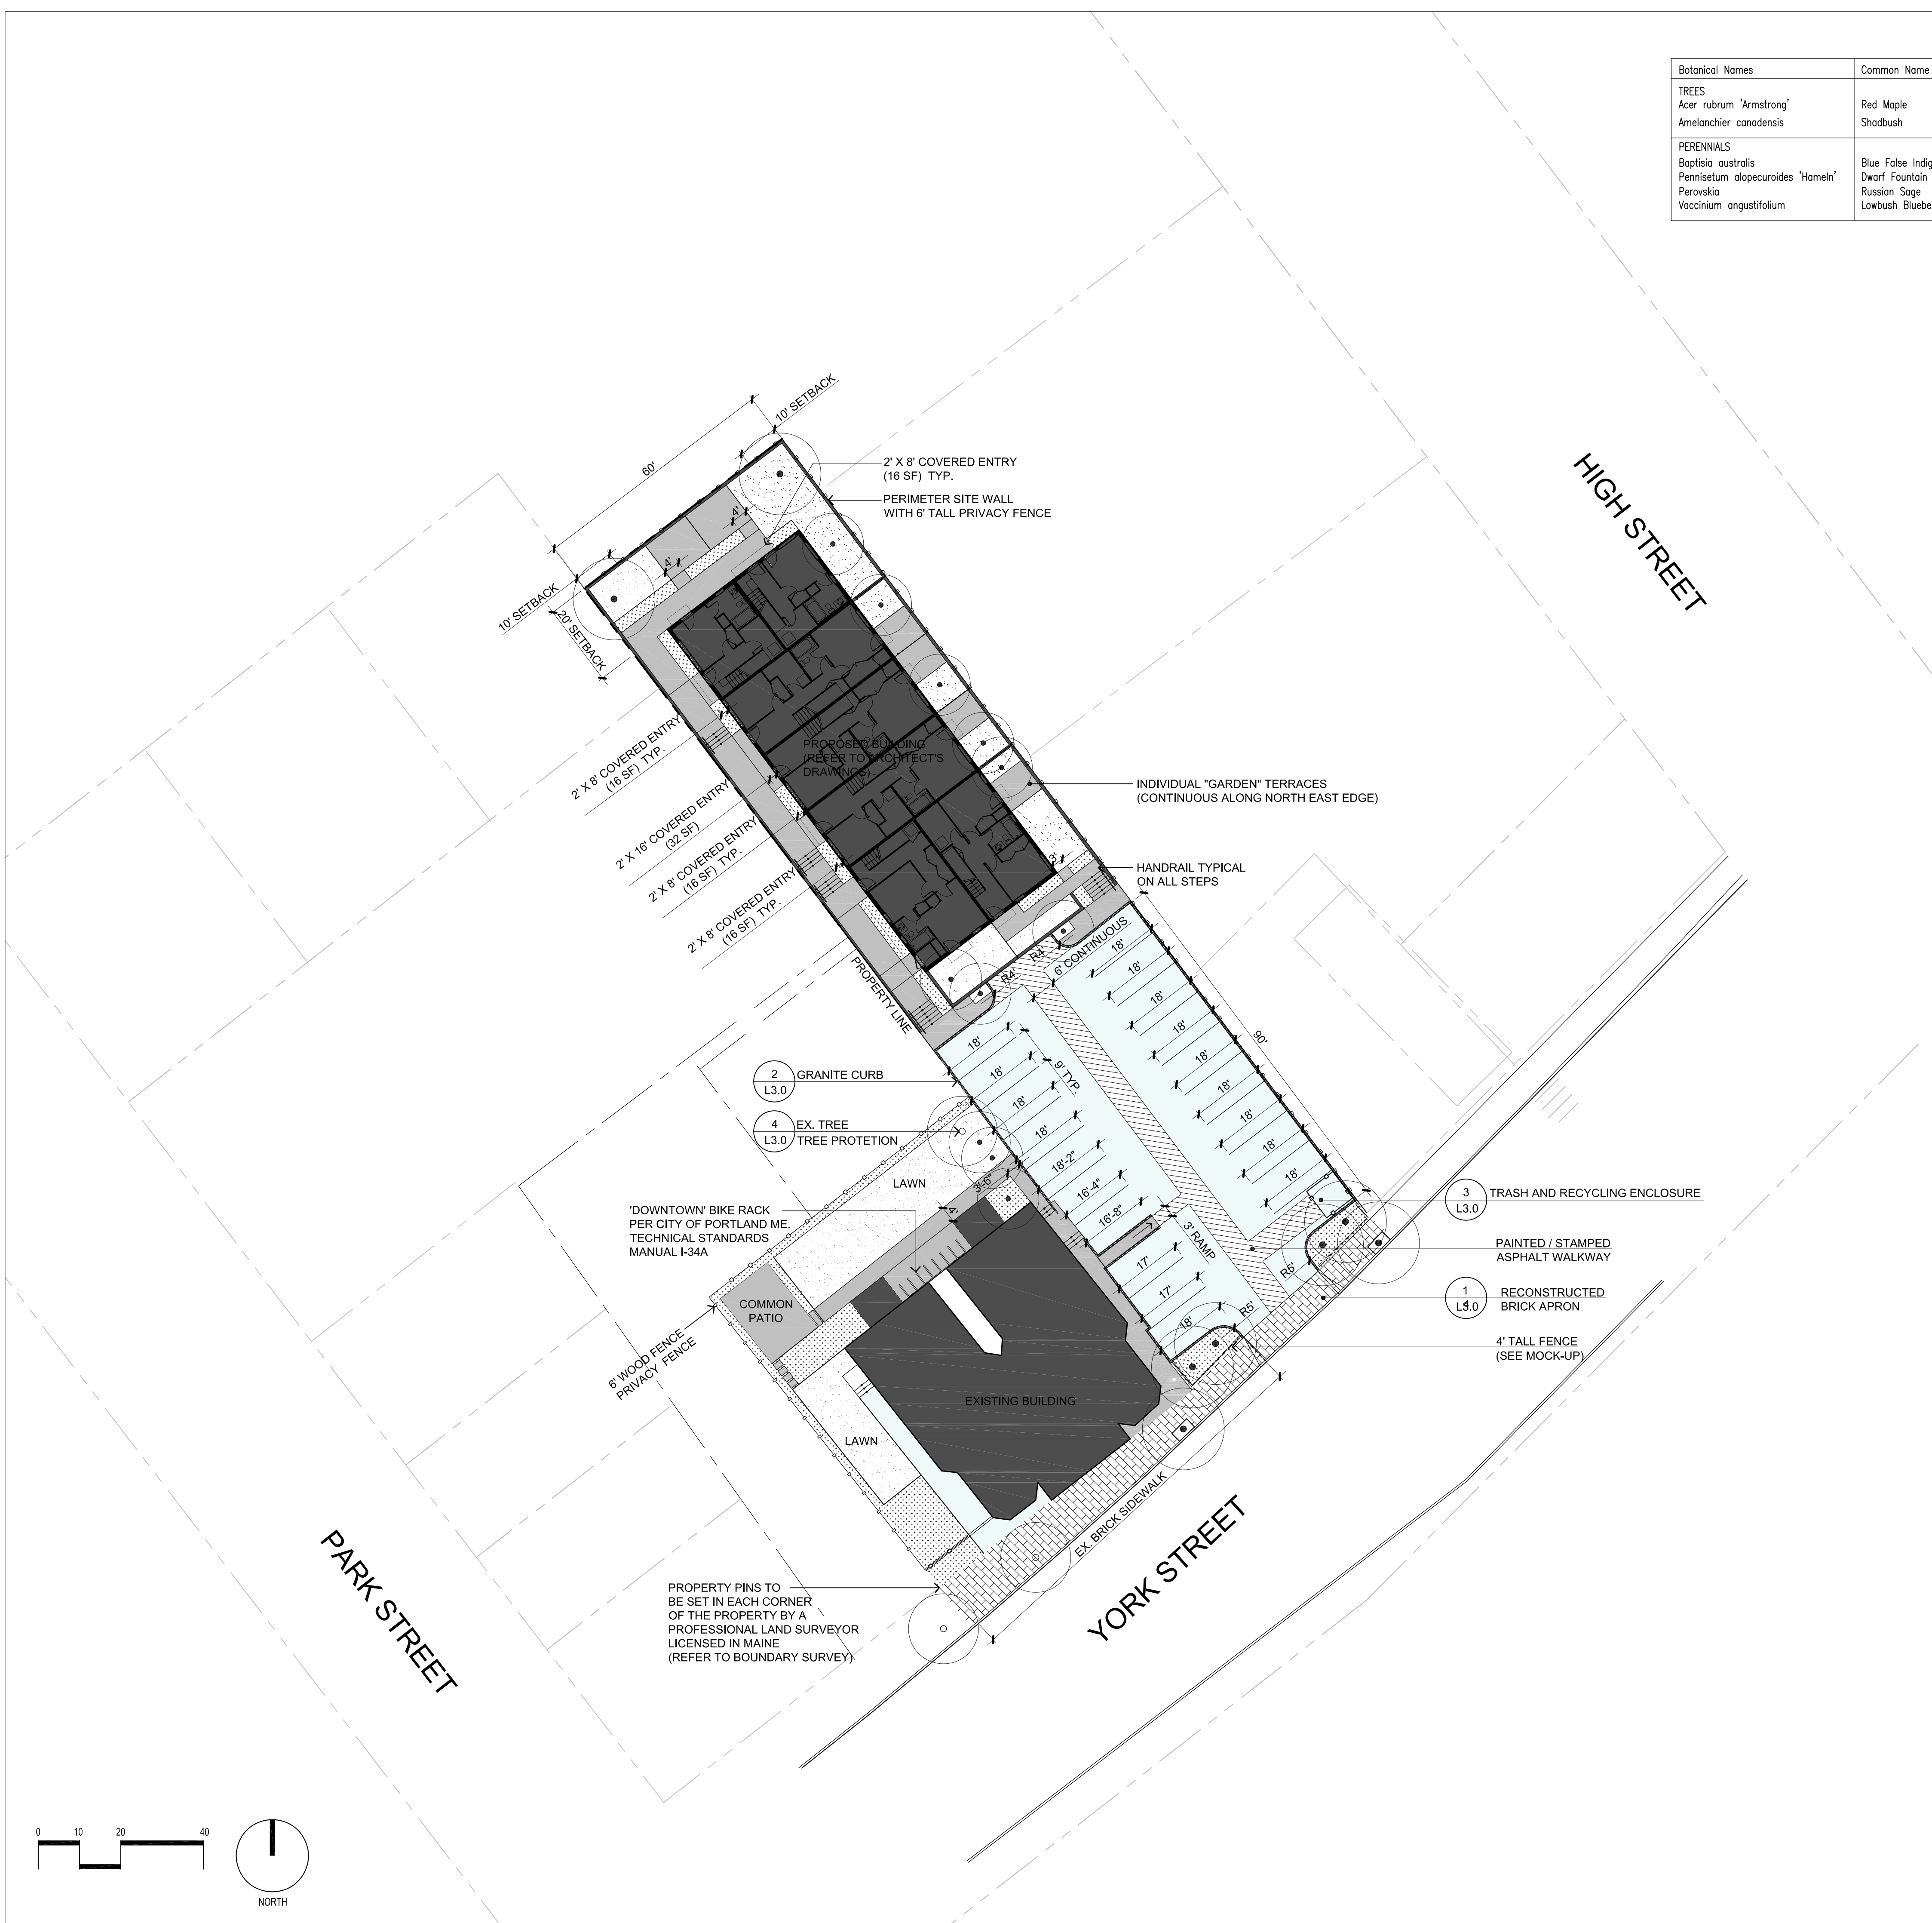

PROJECT:
121 YORK ST.
 PORTLAND, MAINE

CLIENT:
 HARBORVIEW DEVELOPMENT LLC.
 DBA, RED FERN PROPERTIES

ISSUE: PERMIT SET
 DATE: MARCH 9, 2012
 SCALE: As Noted
 DRAWN: sd
 CHECKED:

TITLE:
 SITE PLAN

SHEET:
L1.0

SOREN DENIORD DESIGN STUDIO
 43 WELLWOOD RD.
 PORTLAND, ME 04103
 T: 207-400-2450
 soren@sorendenior.com

